

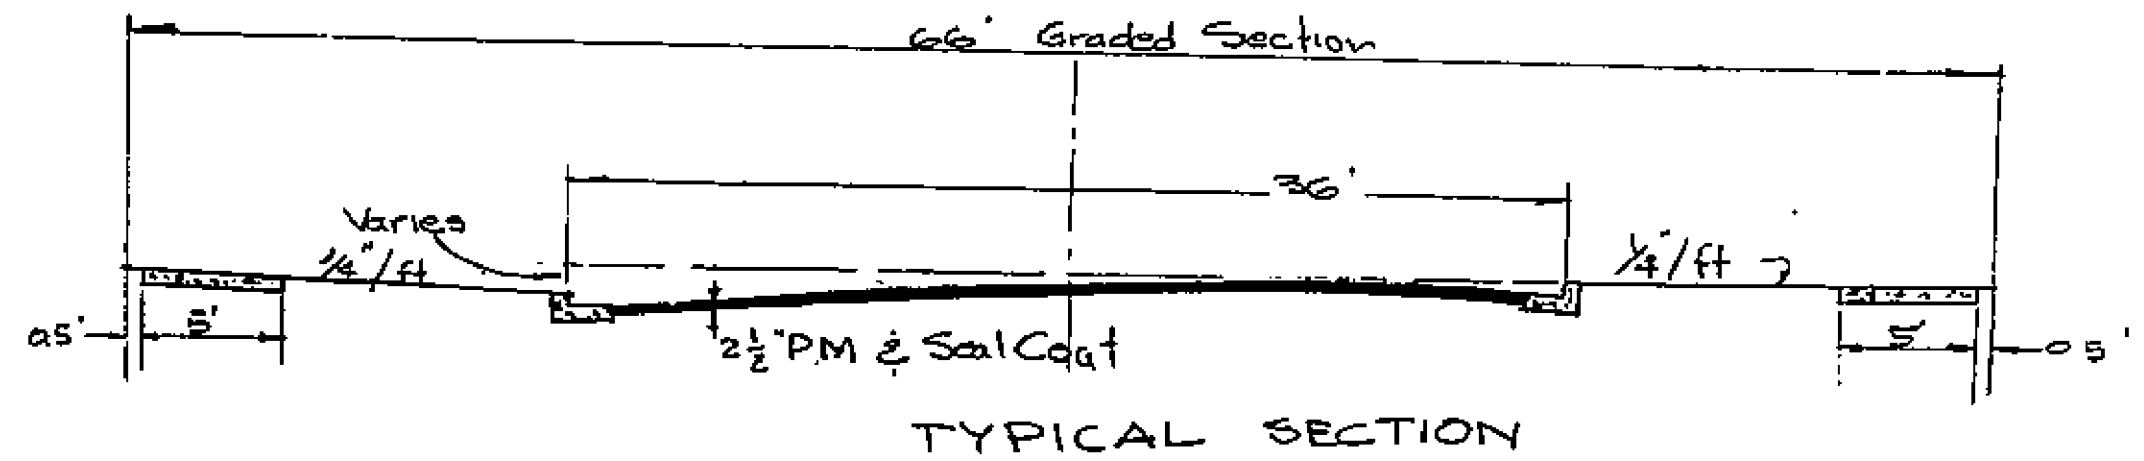
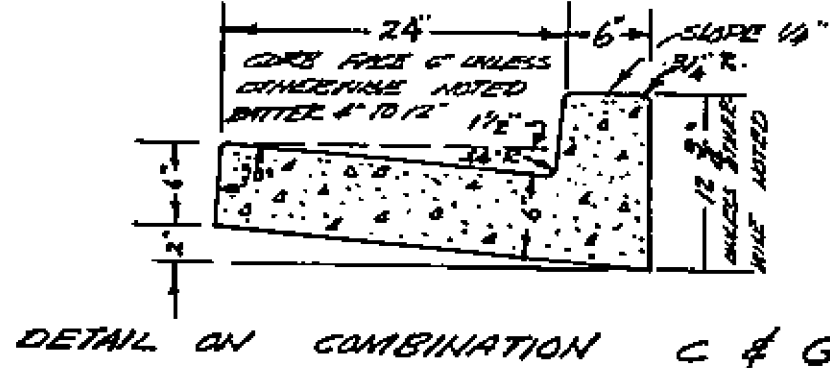


PROPERTY OF
CITY OF RIVERSIDE
DEPT. OF PUBLIC WORKS
ENGINEERING DIVISION

PROPERTY OF
CITY OF RIVERSIDE
DEPT. OF PUBLIC WORKS
ENGINEERING DIVISION

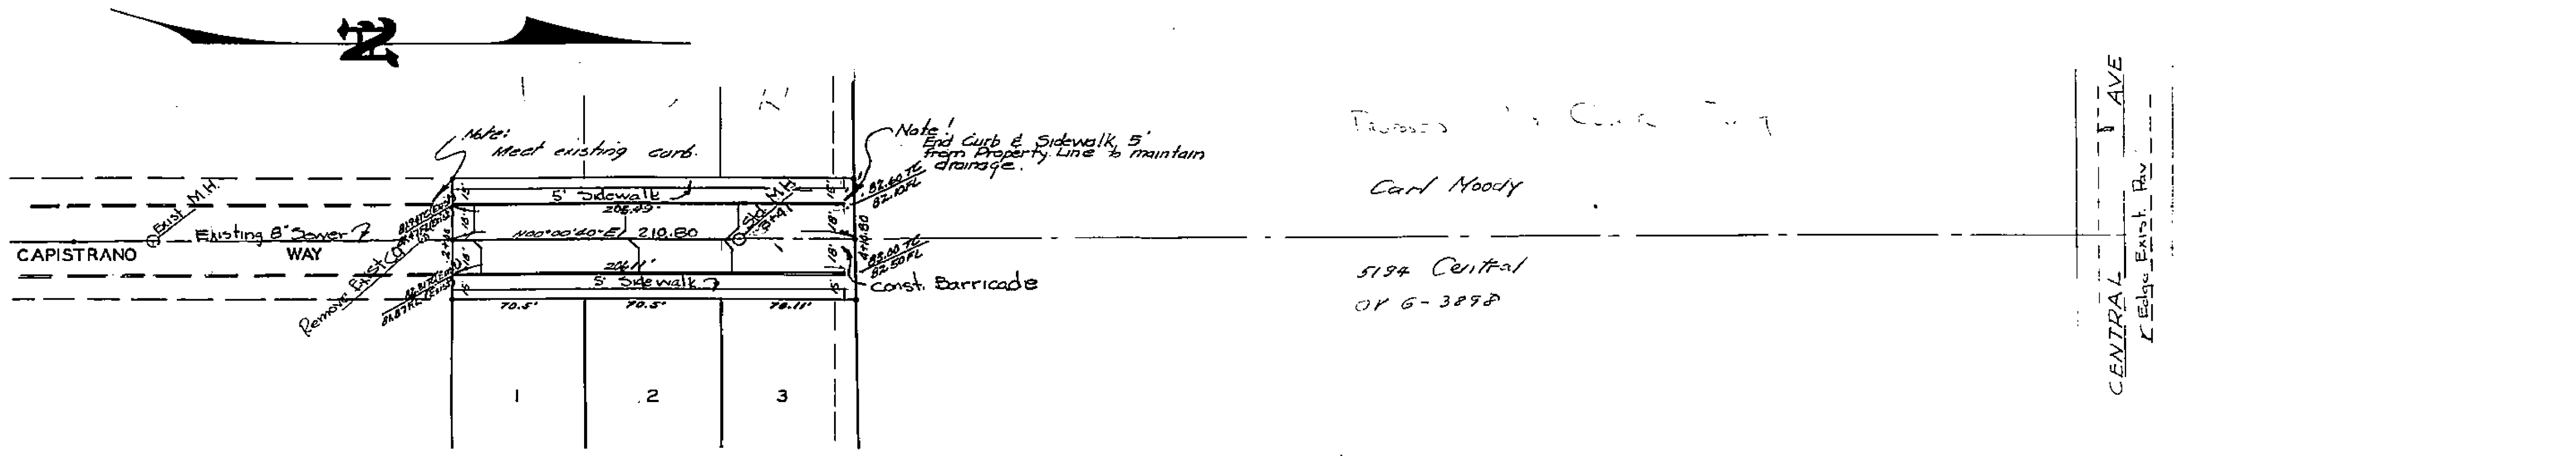

Sheet No. 1 of 1
B.M. X on top F.H. @ S.E. Cor. Sierra & Capistrano

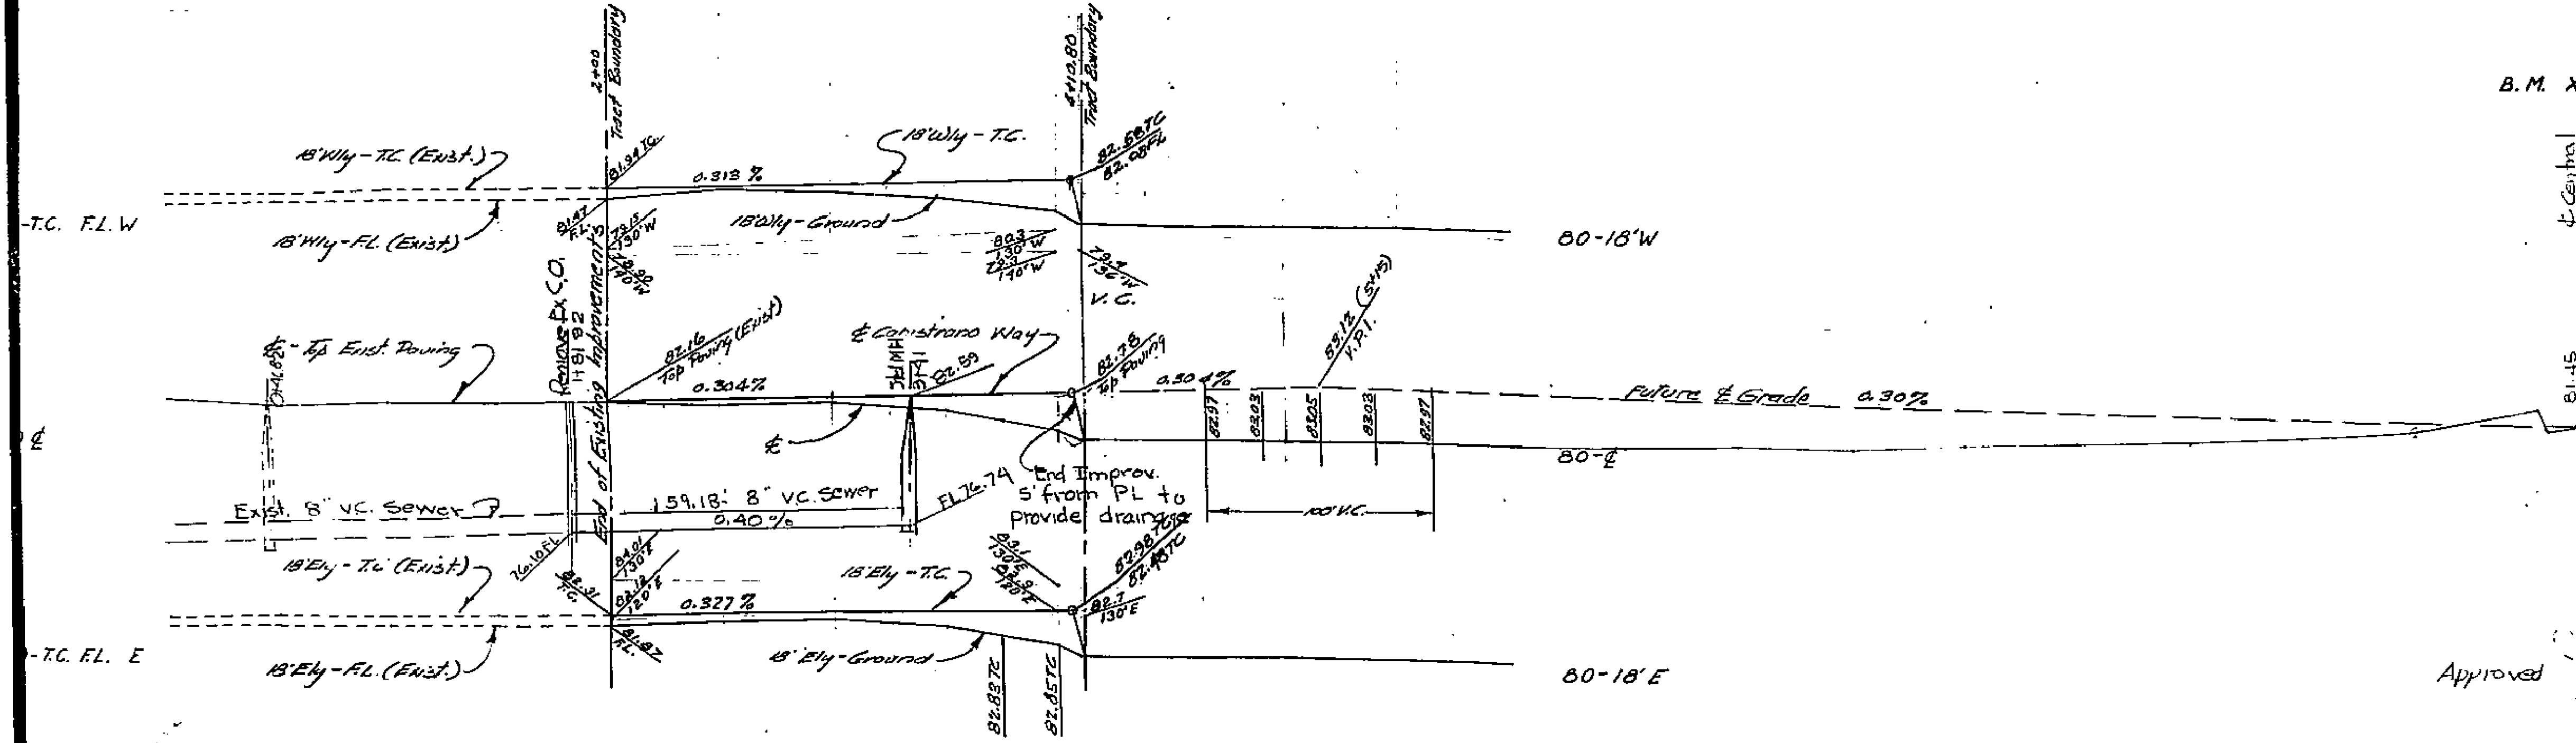


August 1955 J.F. Davidson C.E.
Scale: Horiz. 1"=40'
Vert. 1"=4'

Approved *J.F. Davidson* Sept 30/1955
City Engineer

PROPERTY OF
CITY OF RIVERSIDE
DEPT. OF PUBLIC WORKS
ENGINEERING DIVISION

PROPERTY OF
CITY OF RIVERSIDE
DEPT. OF PUBLIC WORKS
ENGINEERING DIVISION

1196H

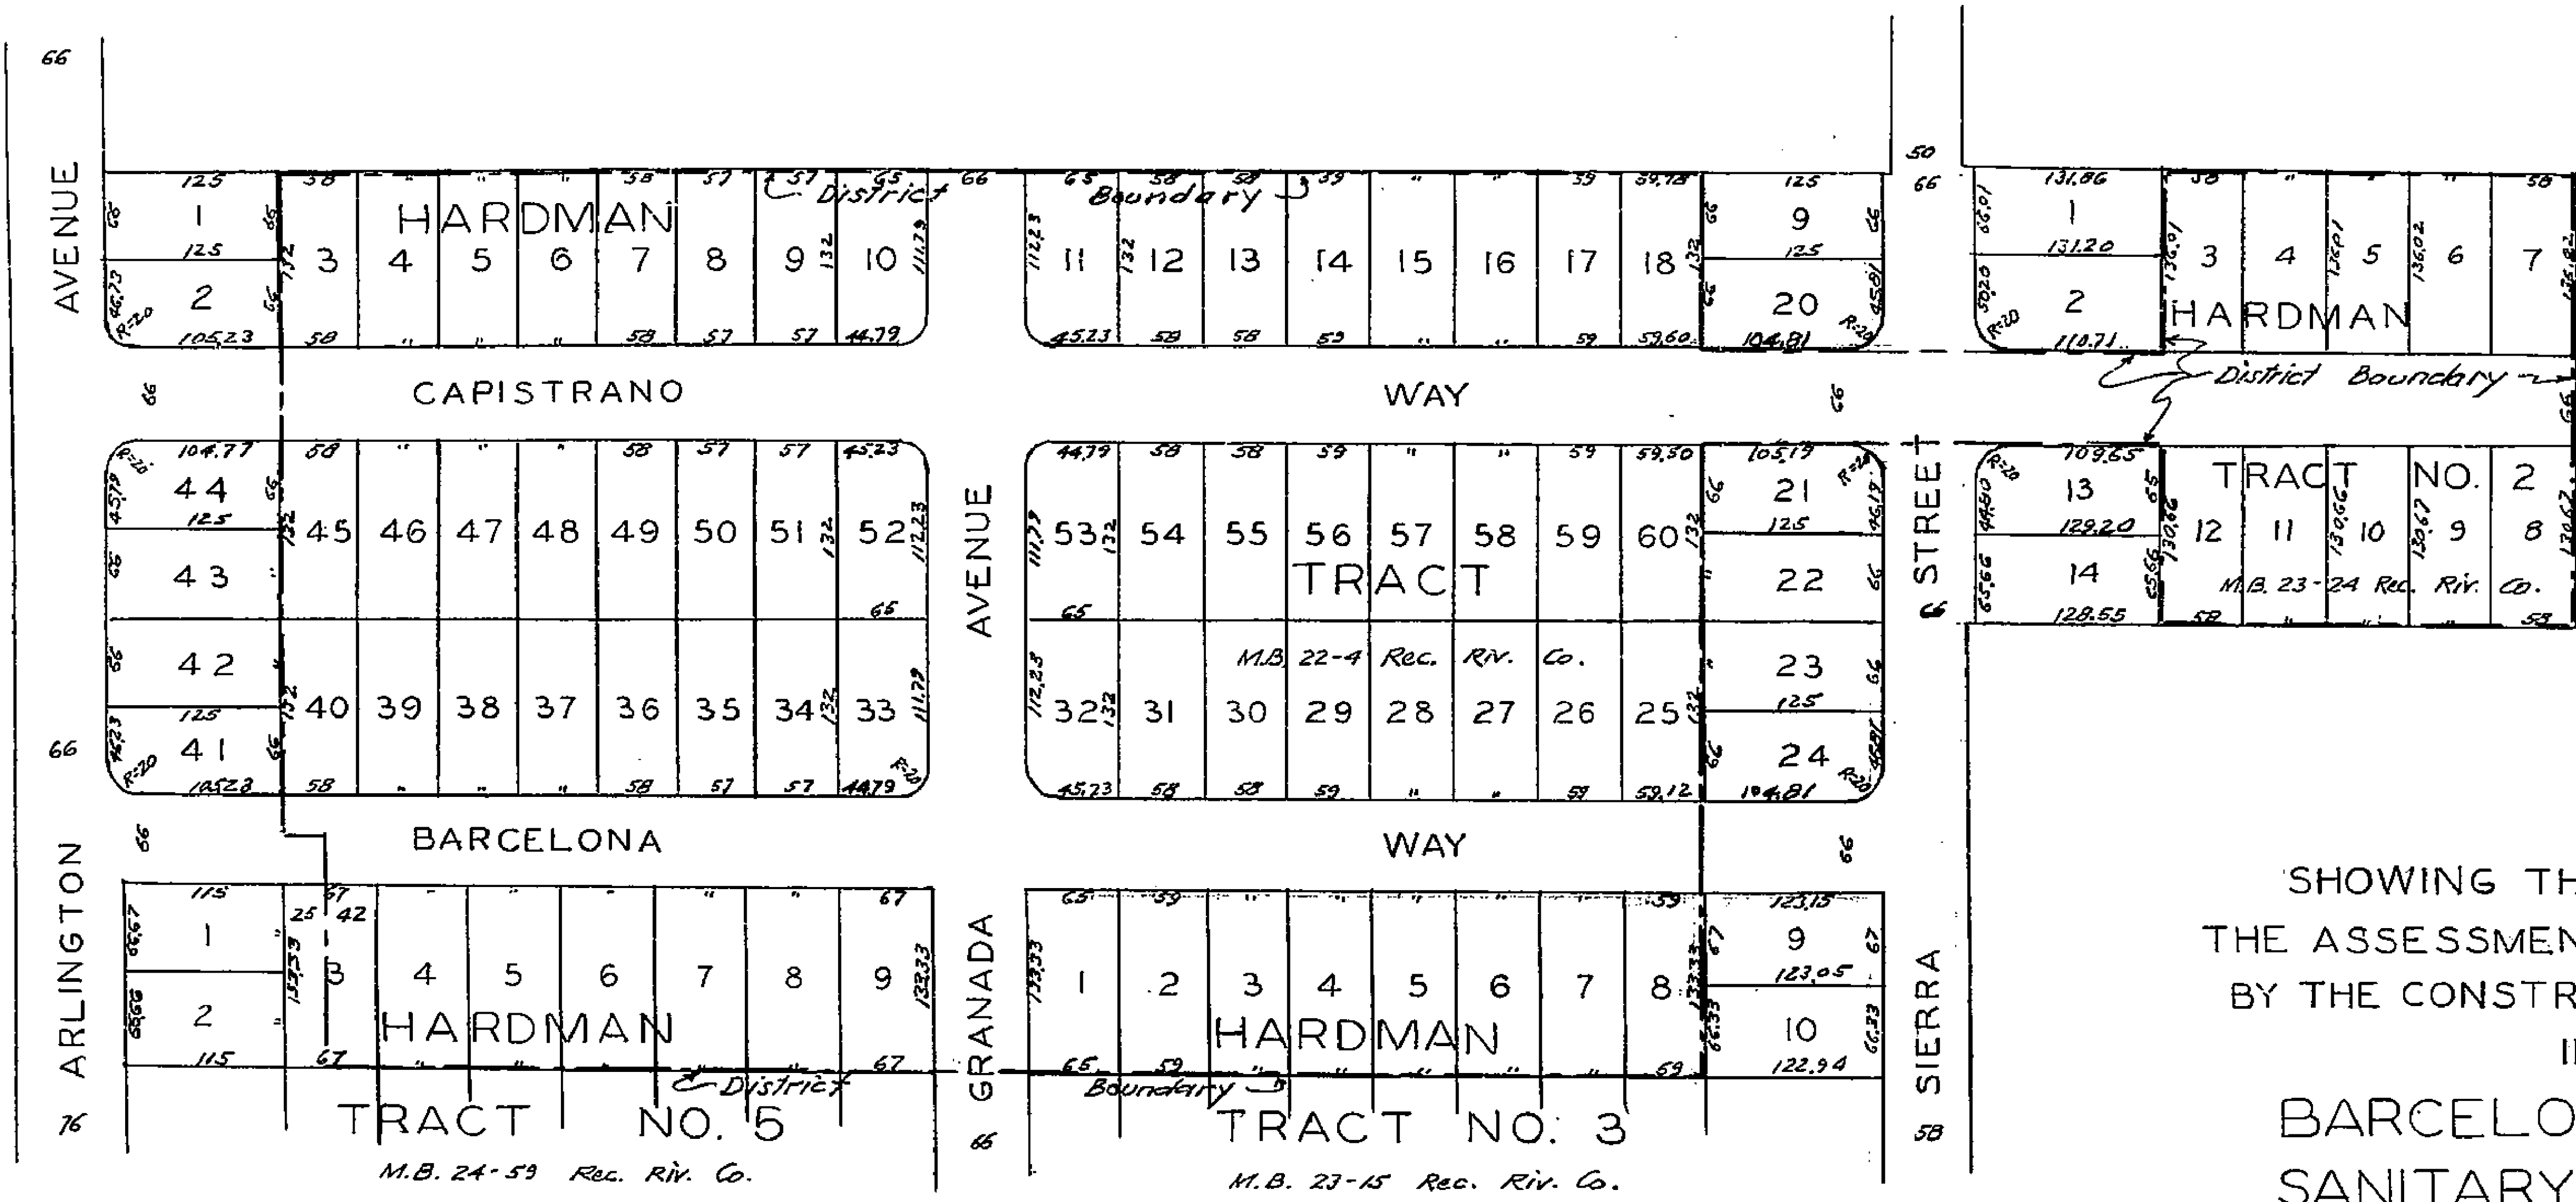


MAP NO. 1196-A
 SHOWING THE LANDS INCLUDED WITHIN
 THE ASSESSMENT DISTRICT TO BE BENEFITED
 BY THE CONSTRUCTION OF SANITARY SEWERS
 IN THE MATTER OF
 BARCELONA - CAPISTRANO
 SANITARY SEWER DISTRICT

DISTRICT BOUNDARY SHOWN THUS - - - - -

SCALE: 1" = 100 FT.

APPROVED M.H. Irvine
 M.H. IRVINE - REG. C.E. NO. 3011
 CITY ENGINEER

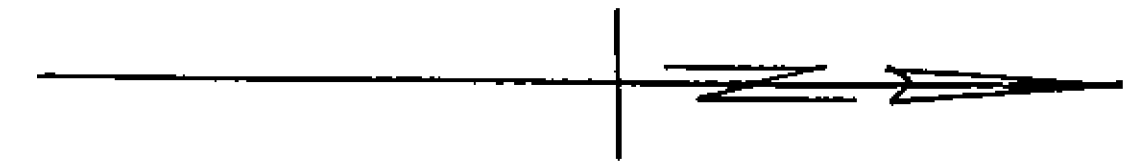

1116A