



122




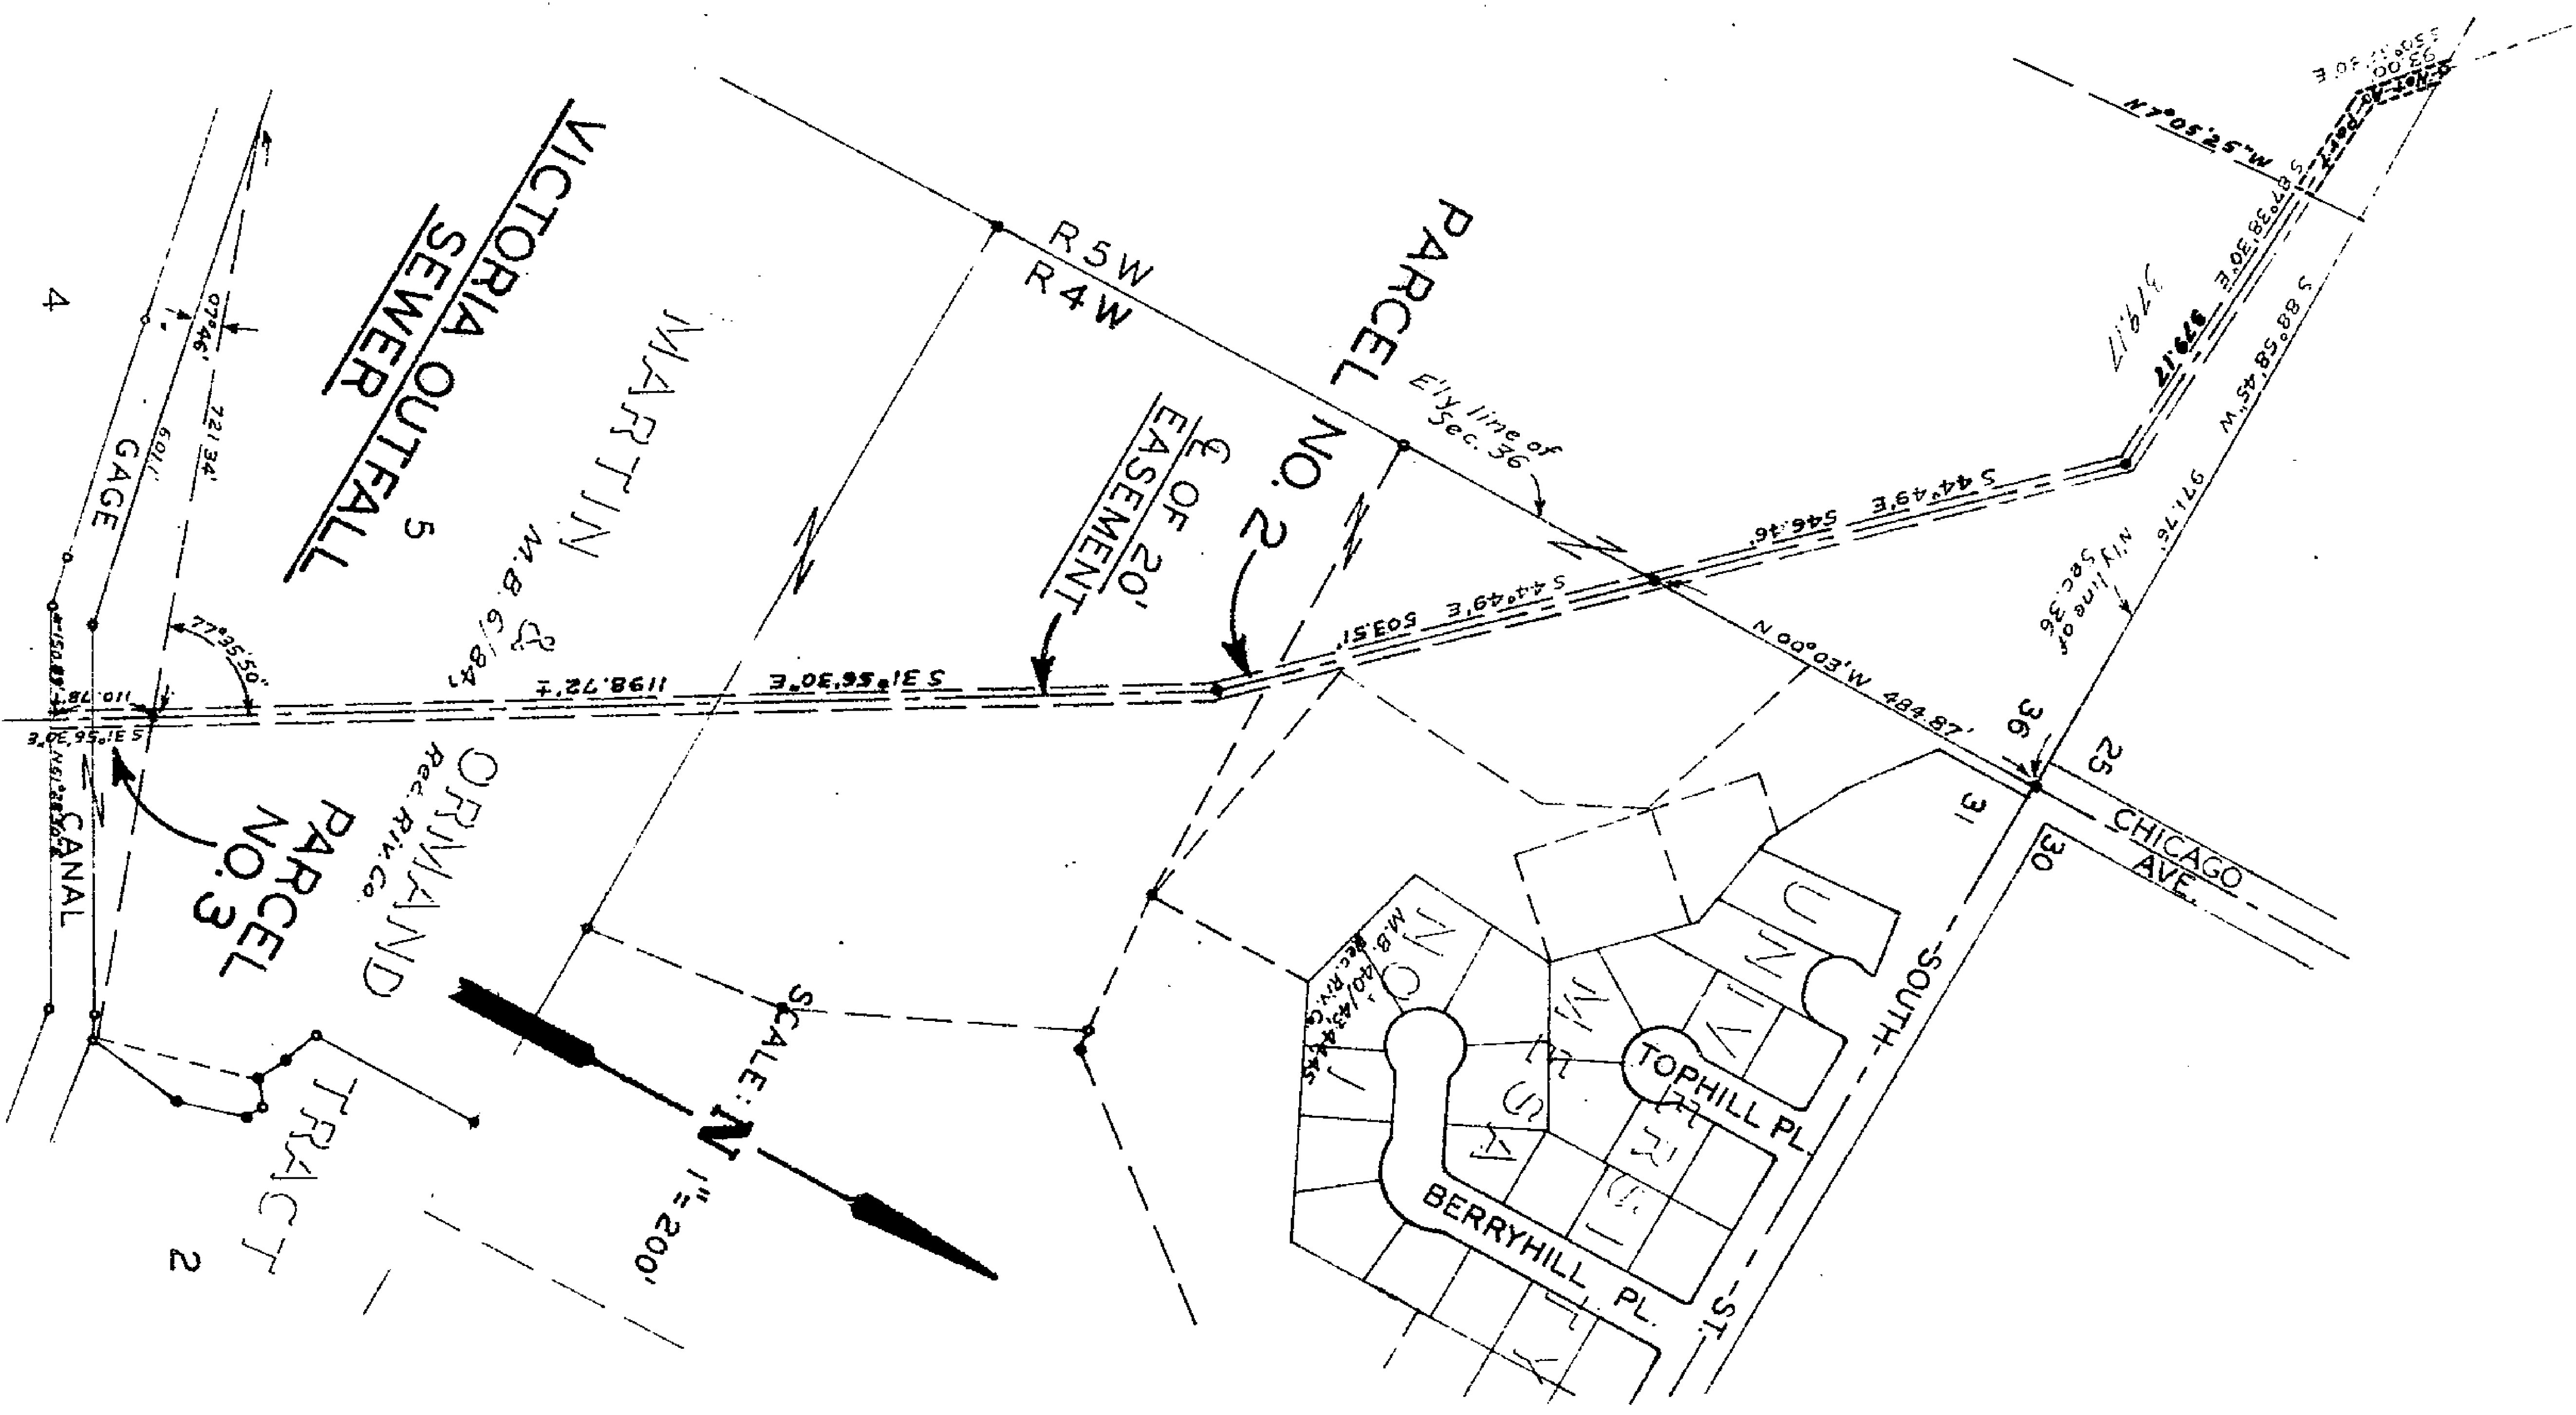


1224

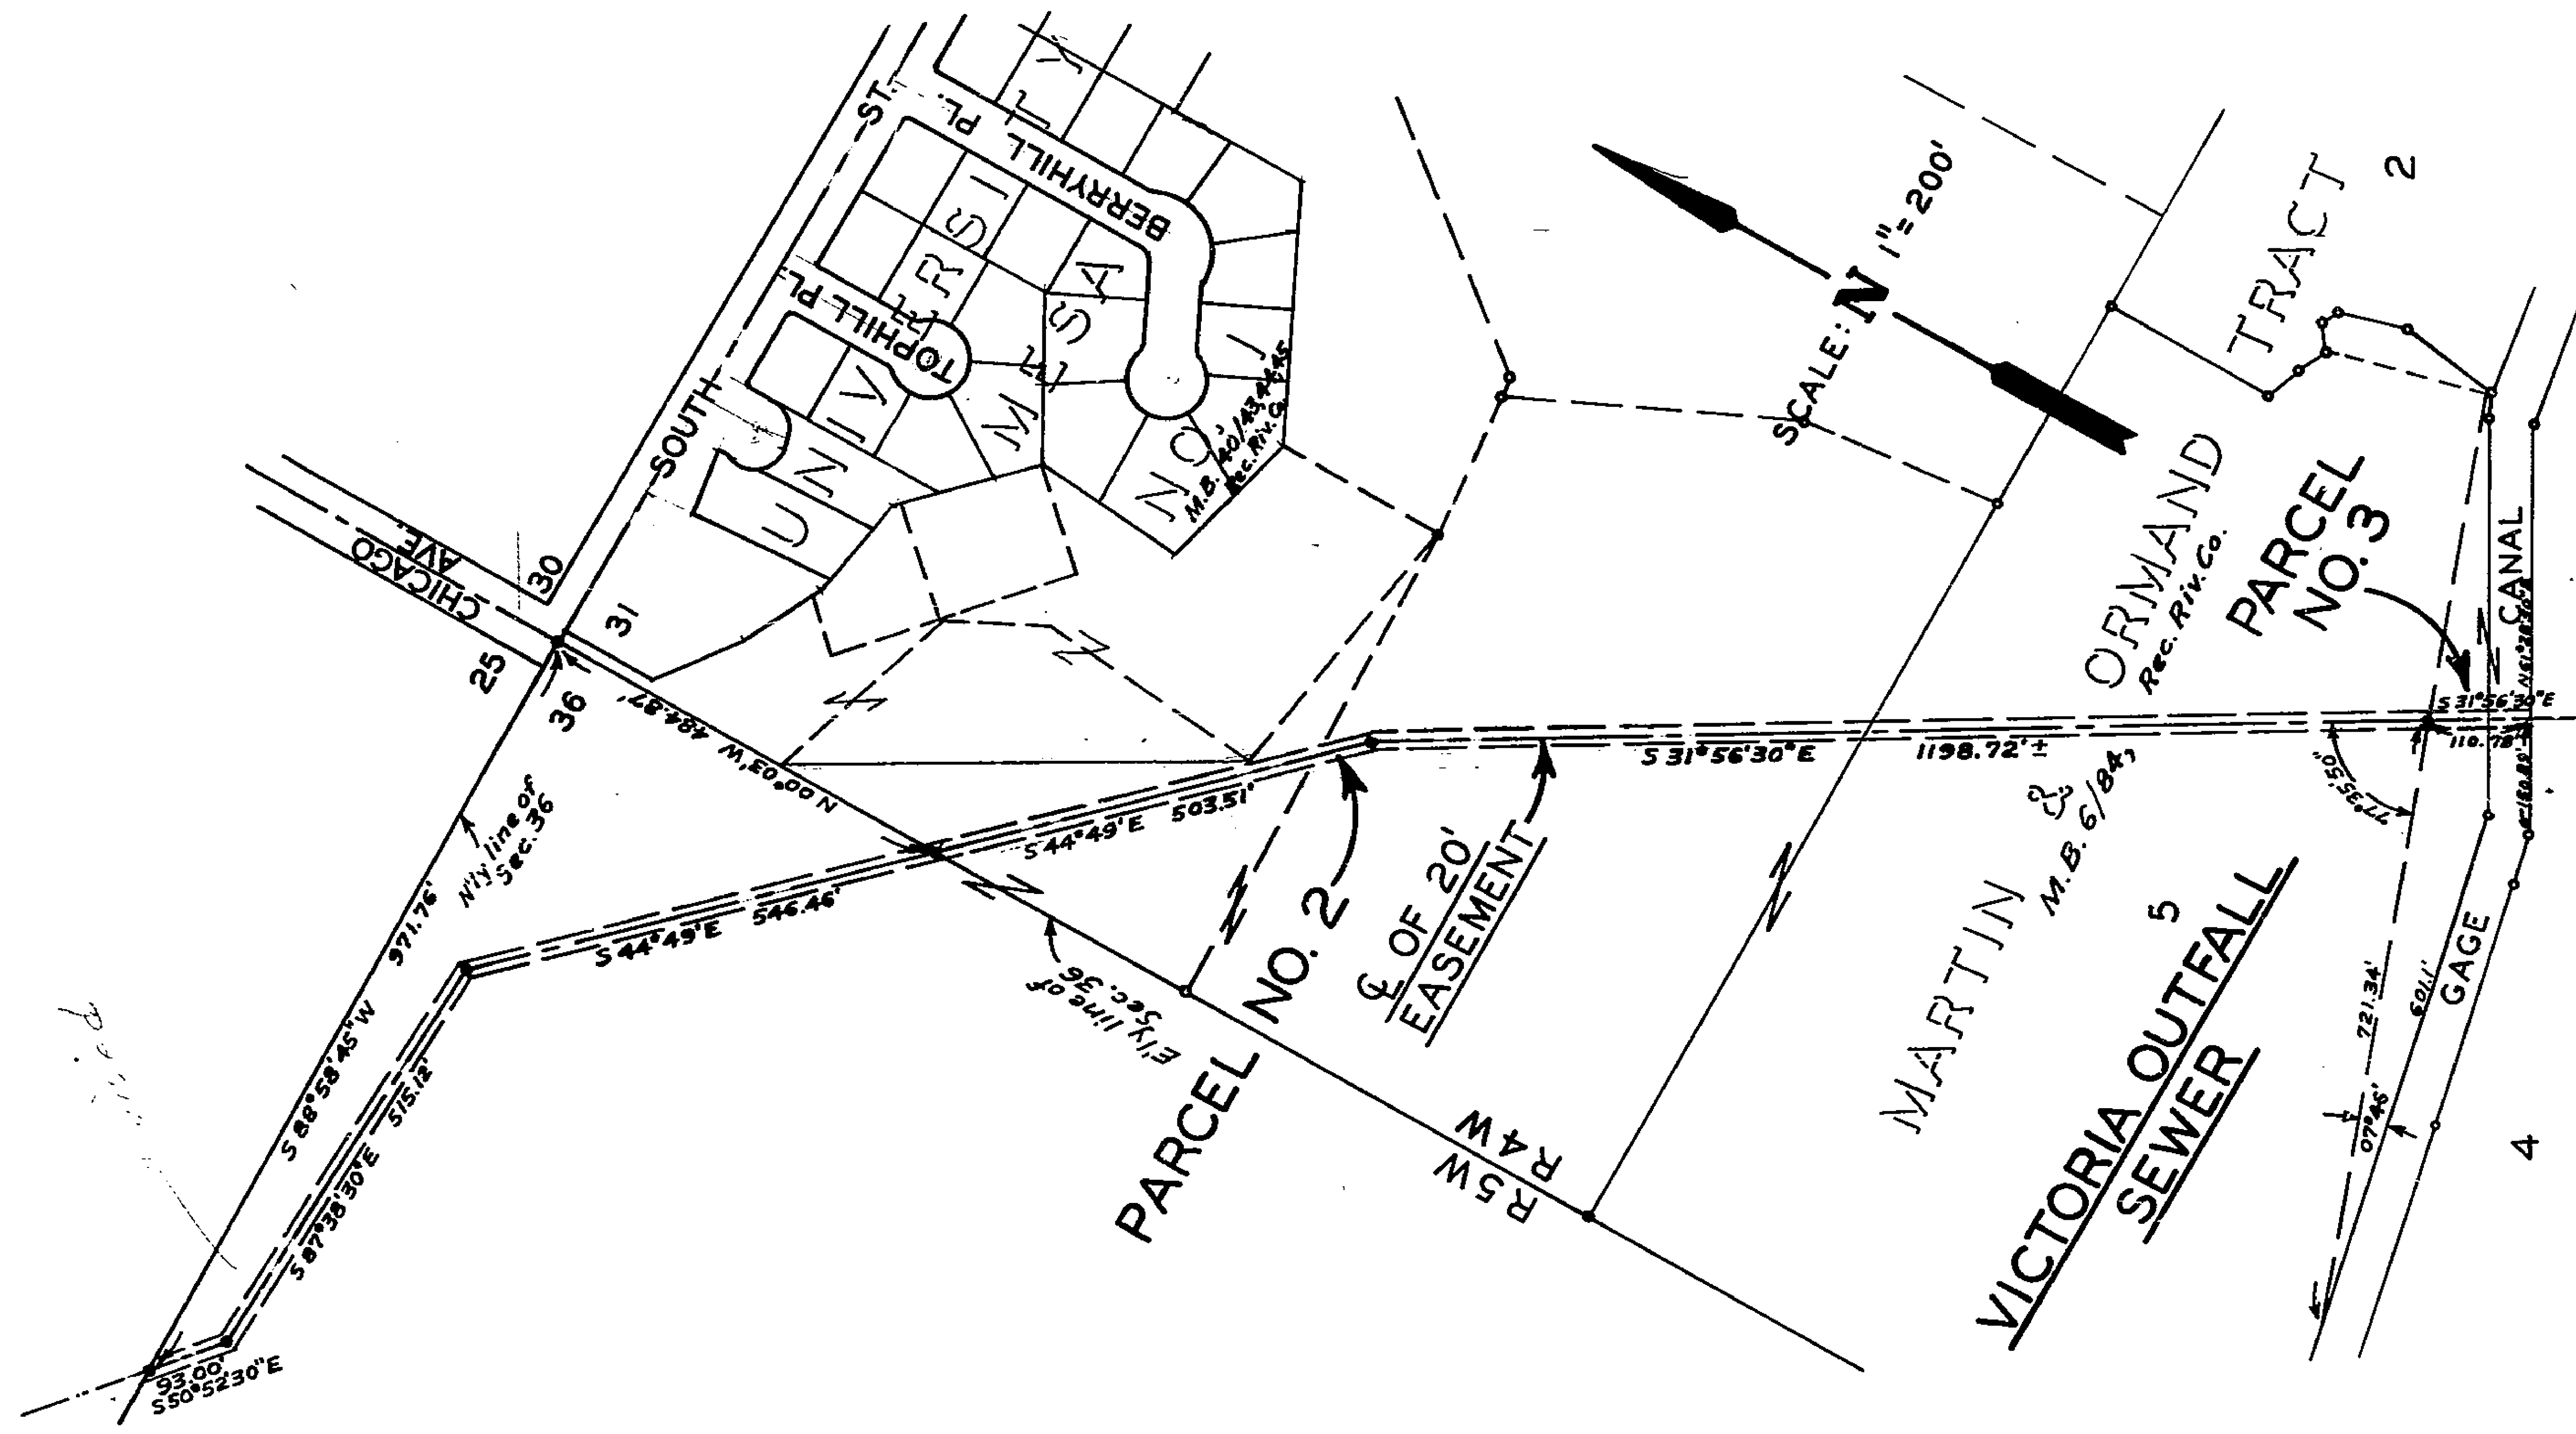


1224



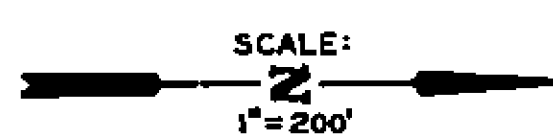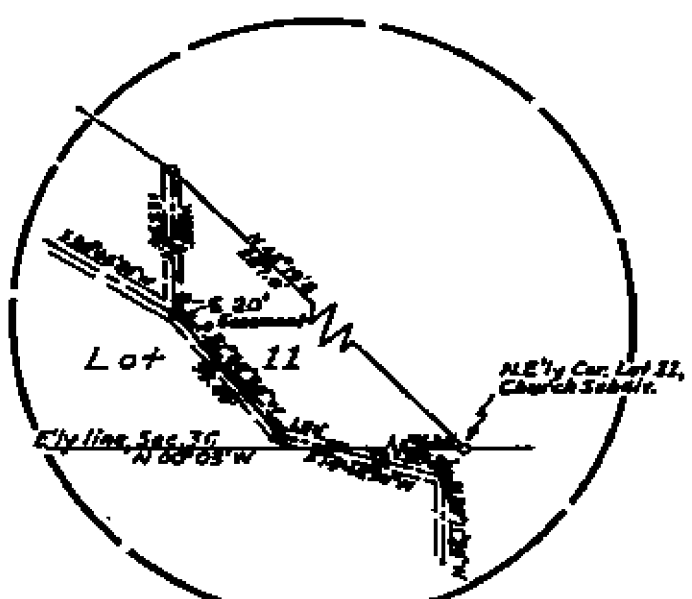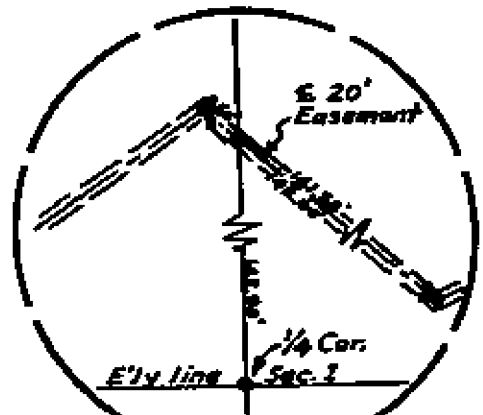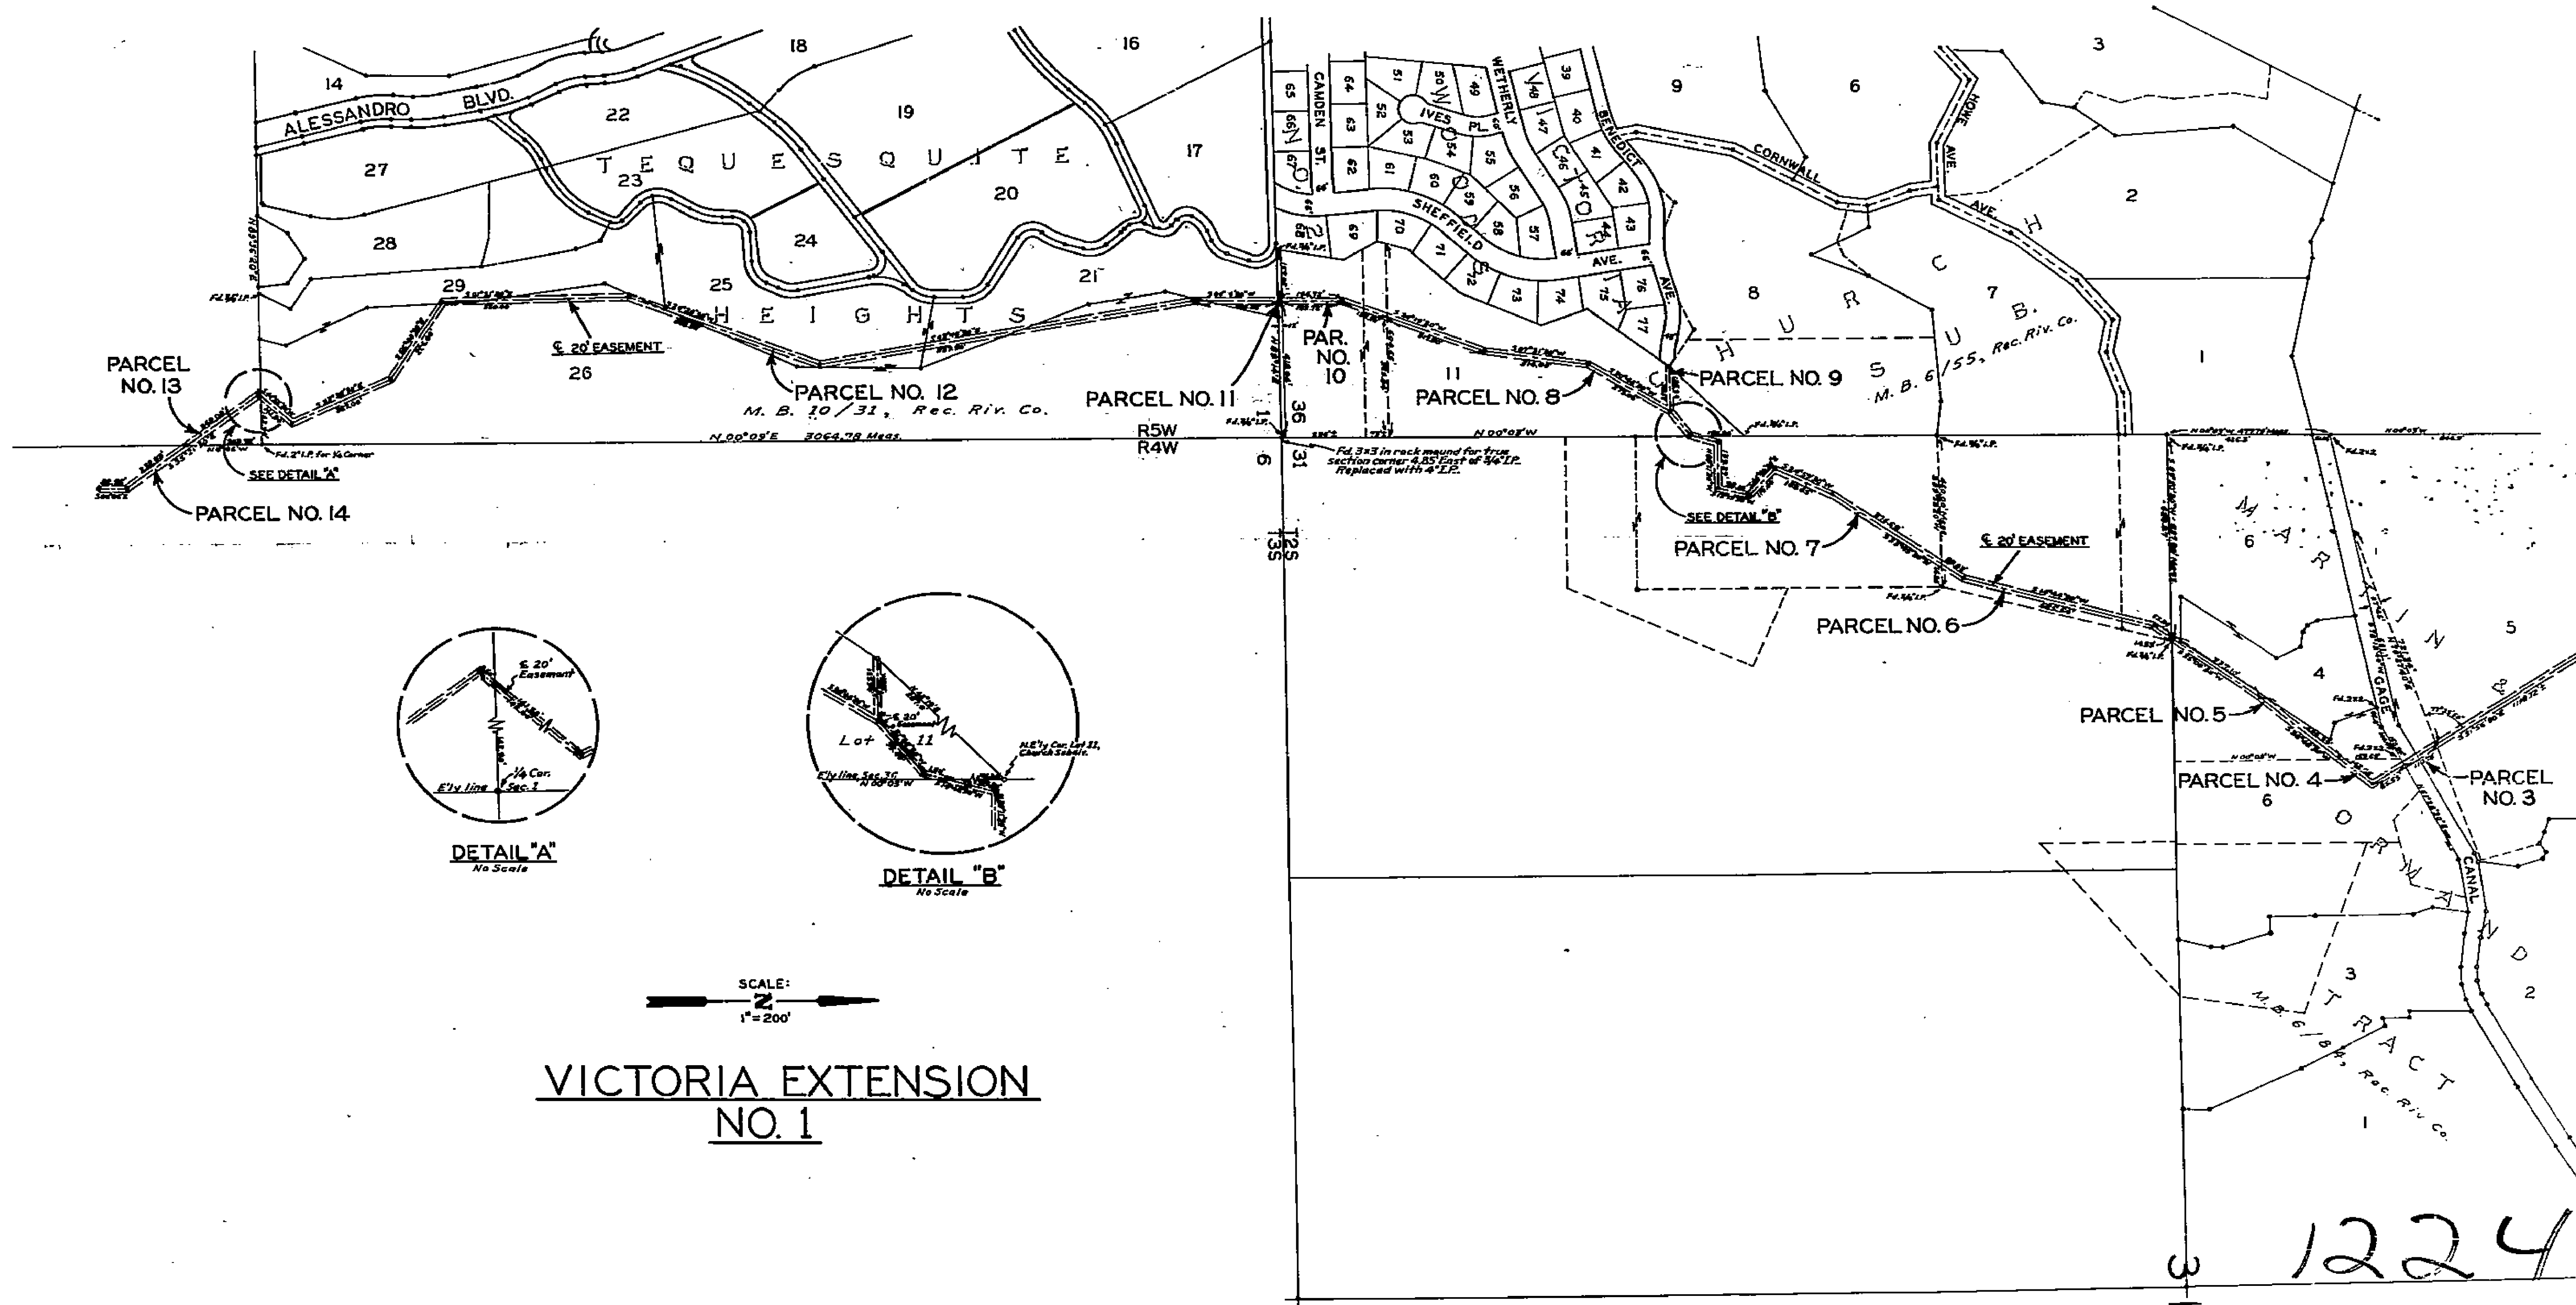

PLAT SHOWING LAND TO BE ACQUIRED  
FOR  
SANATARY SEWER

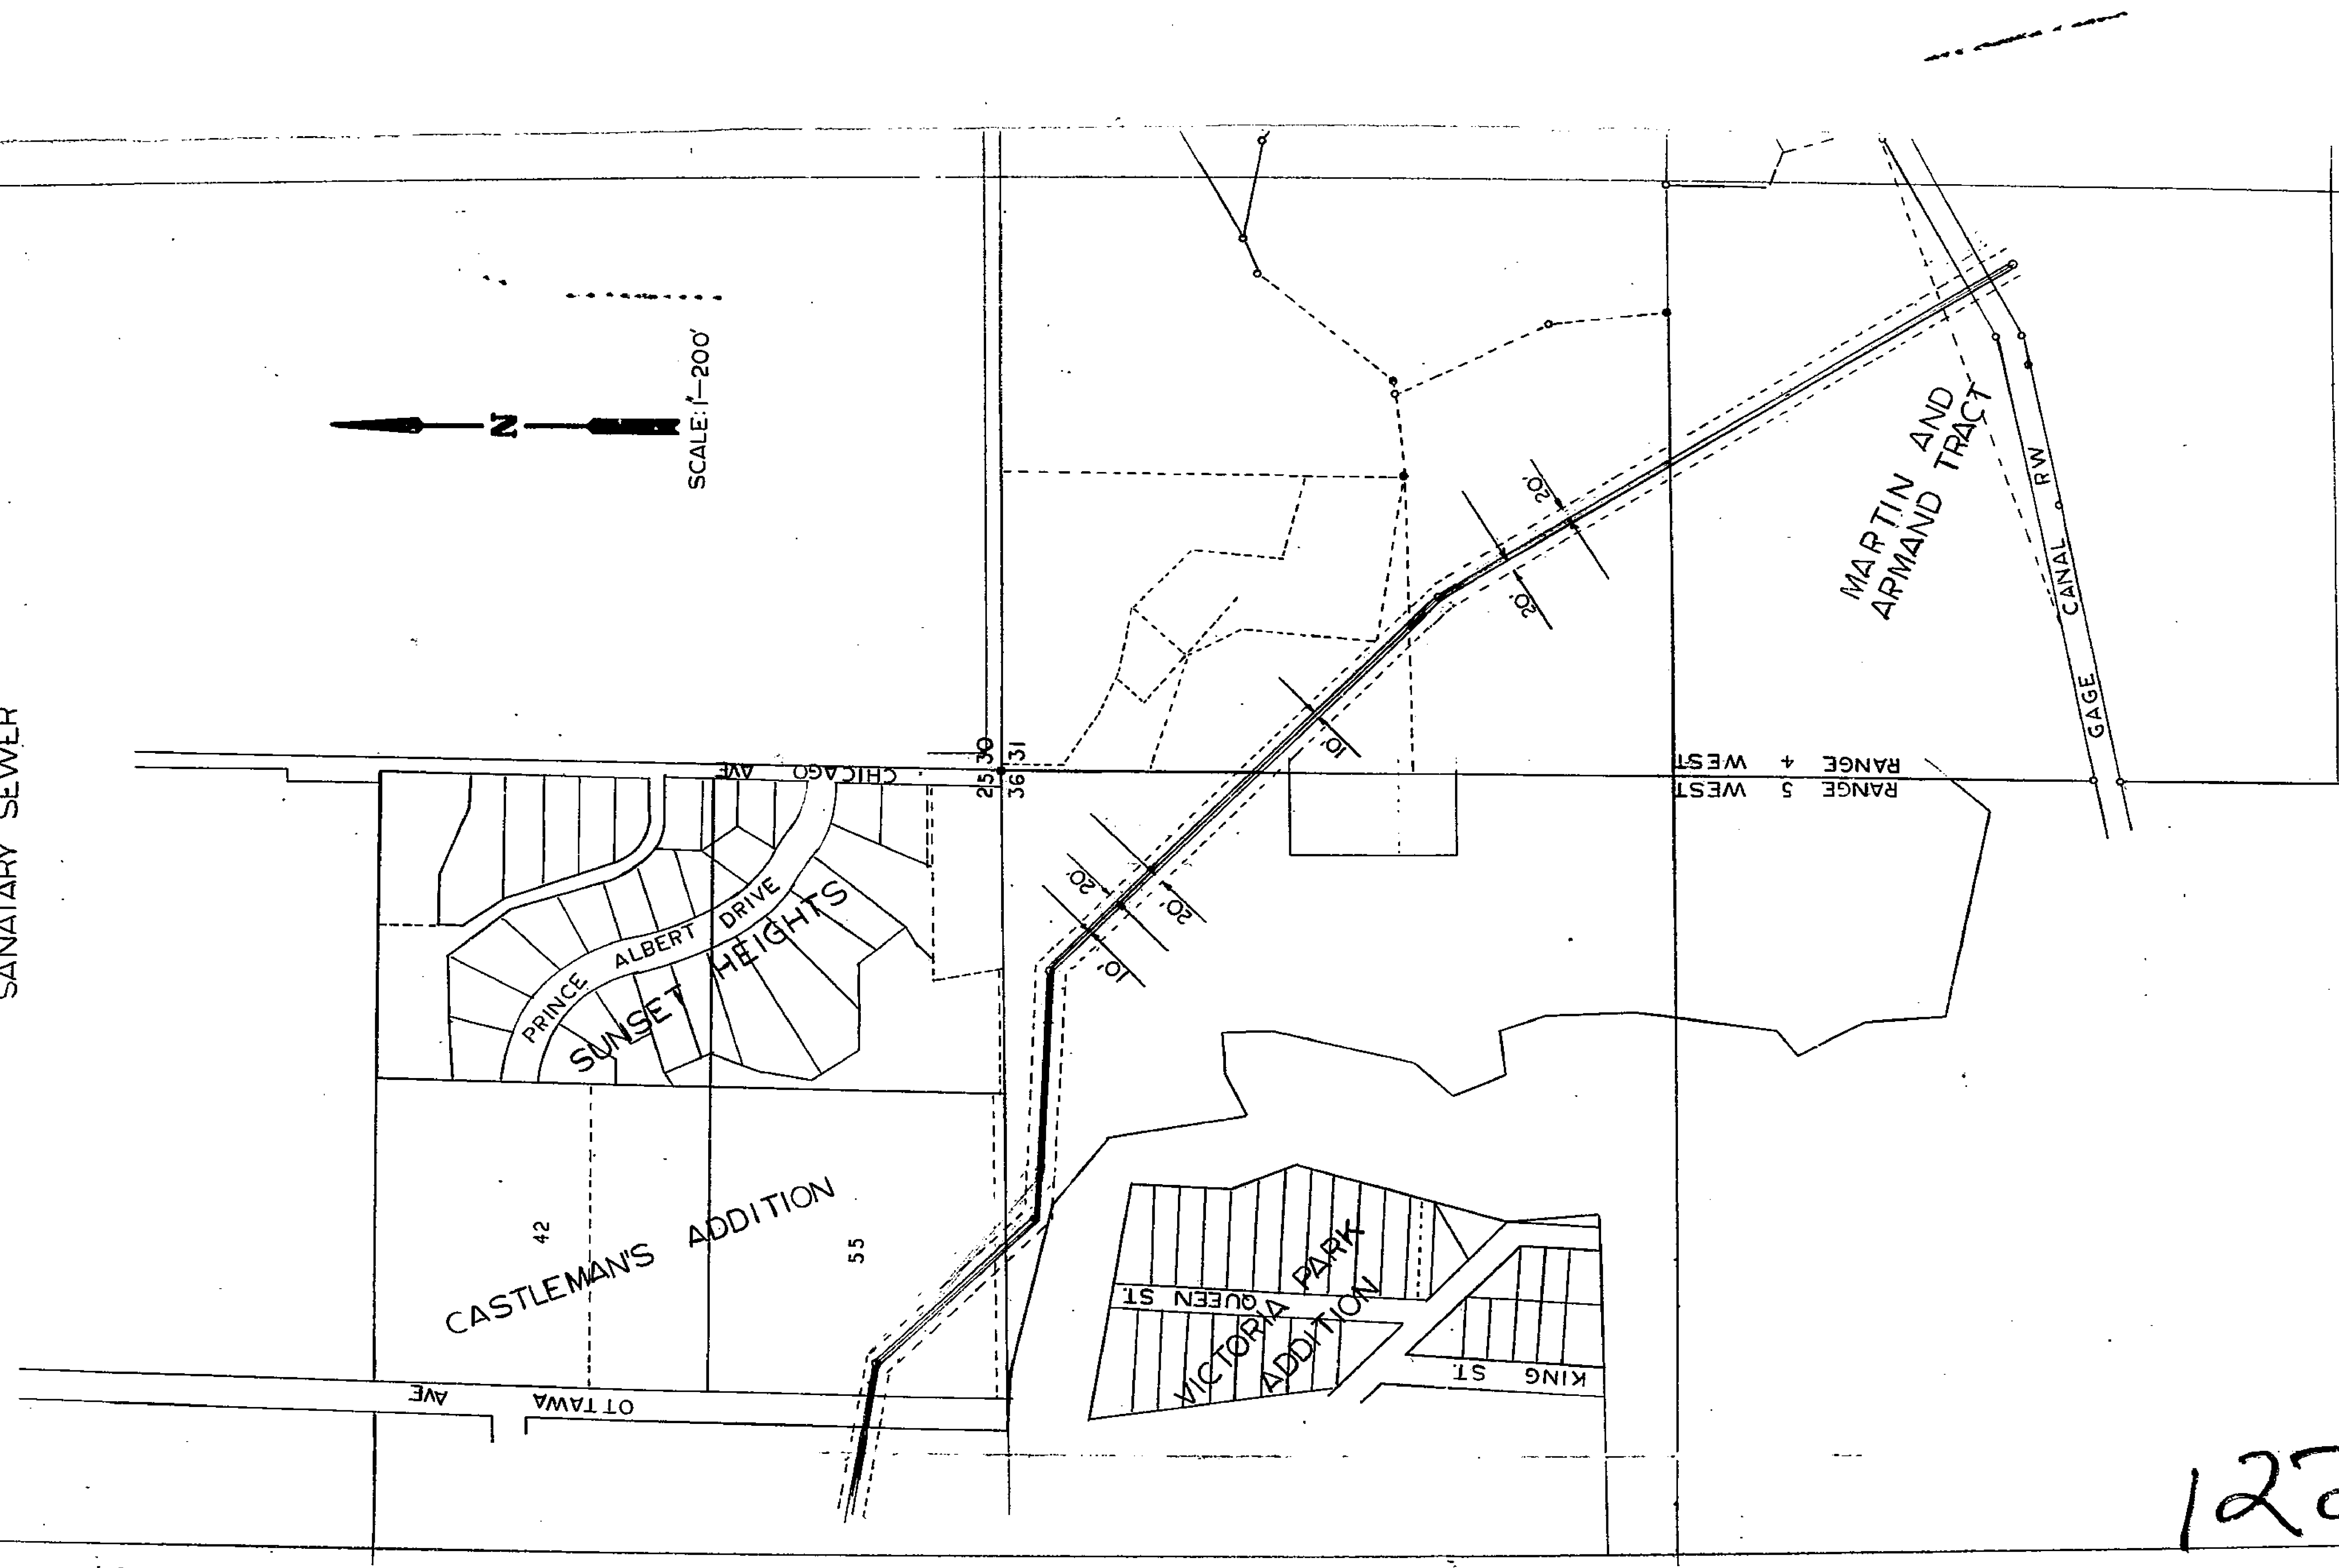

1224

1224

1224

1224

