



PROPOSED CHICAGO AVENUE WIDENING
 8TH ST TO LE CONTE ST.
 1-11-62 C.M.L.

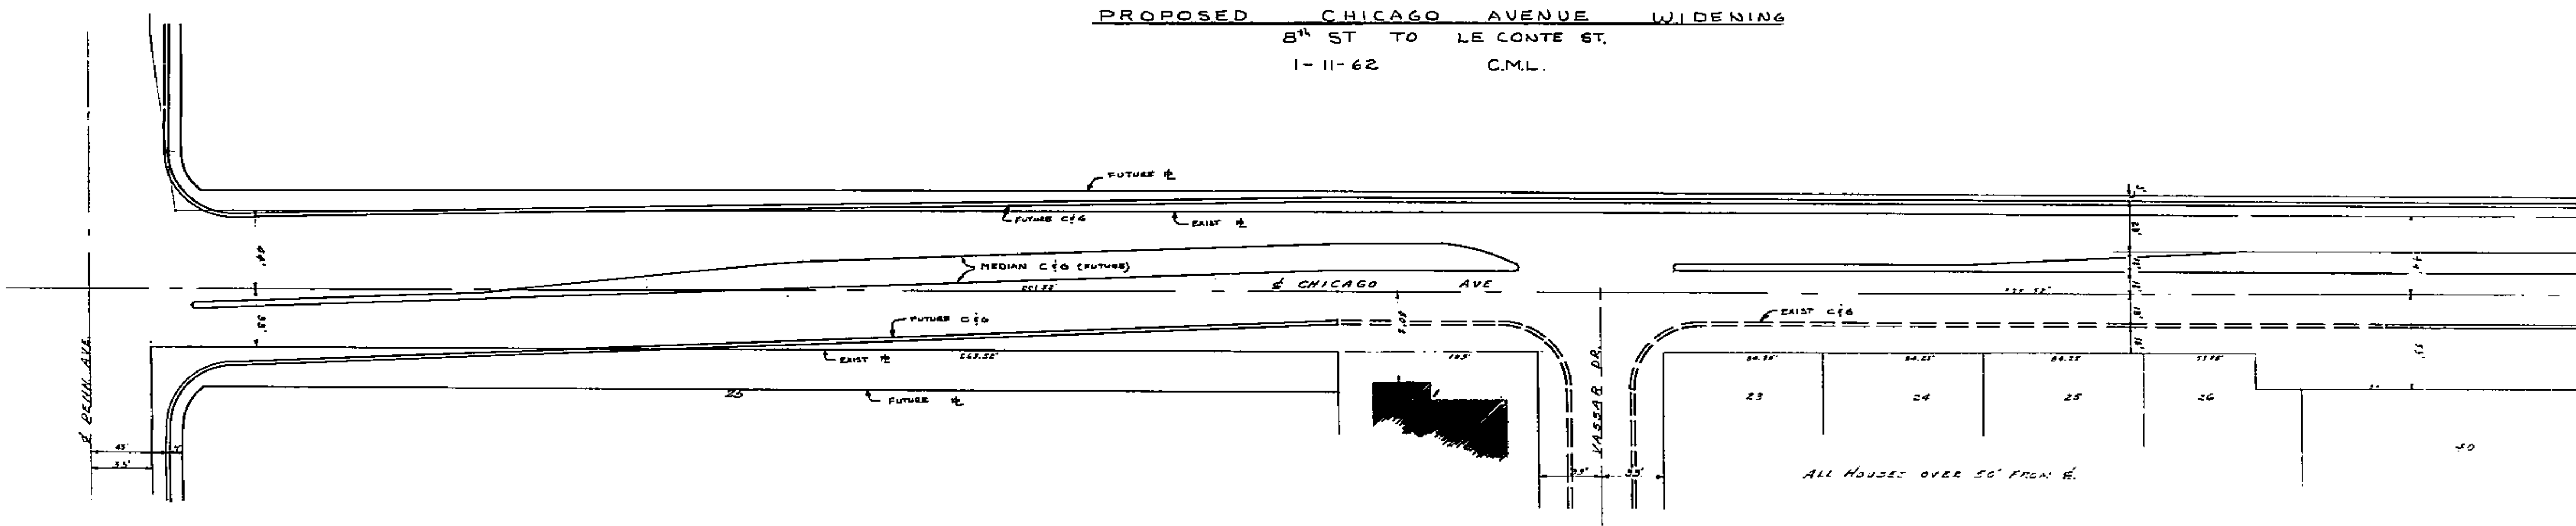

SCALE 1"=30'

SEE C/R PLAN R-639

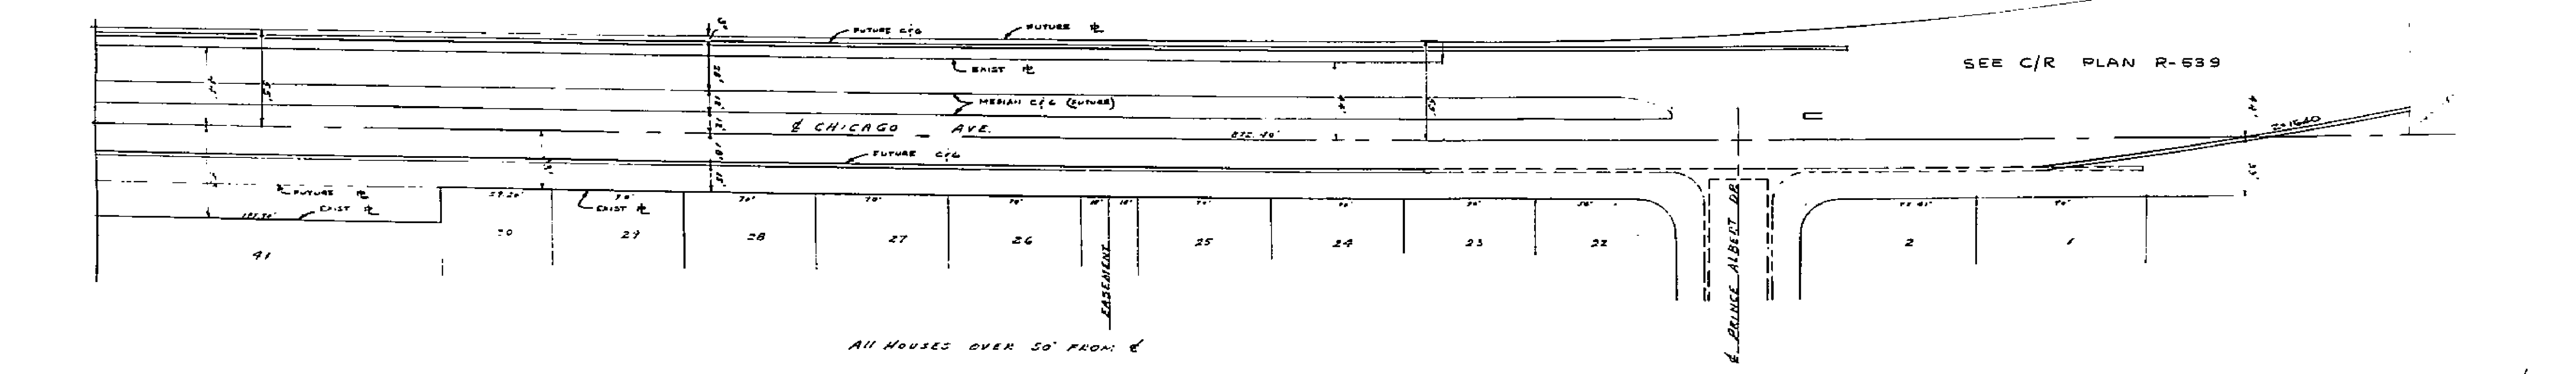

ALL HOUSES OVER 50' FROM E

E LE CONTE ST

1/200