
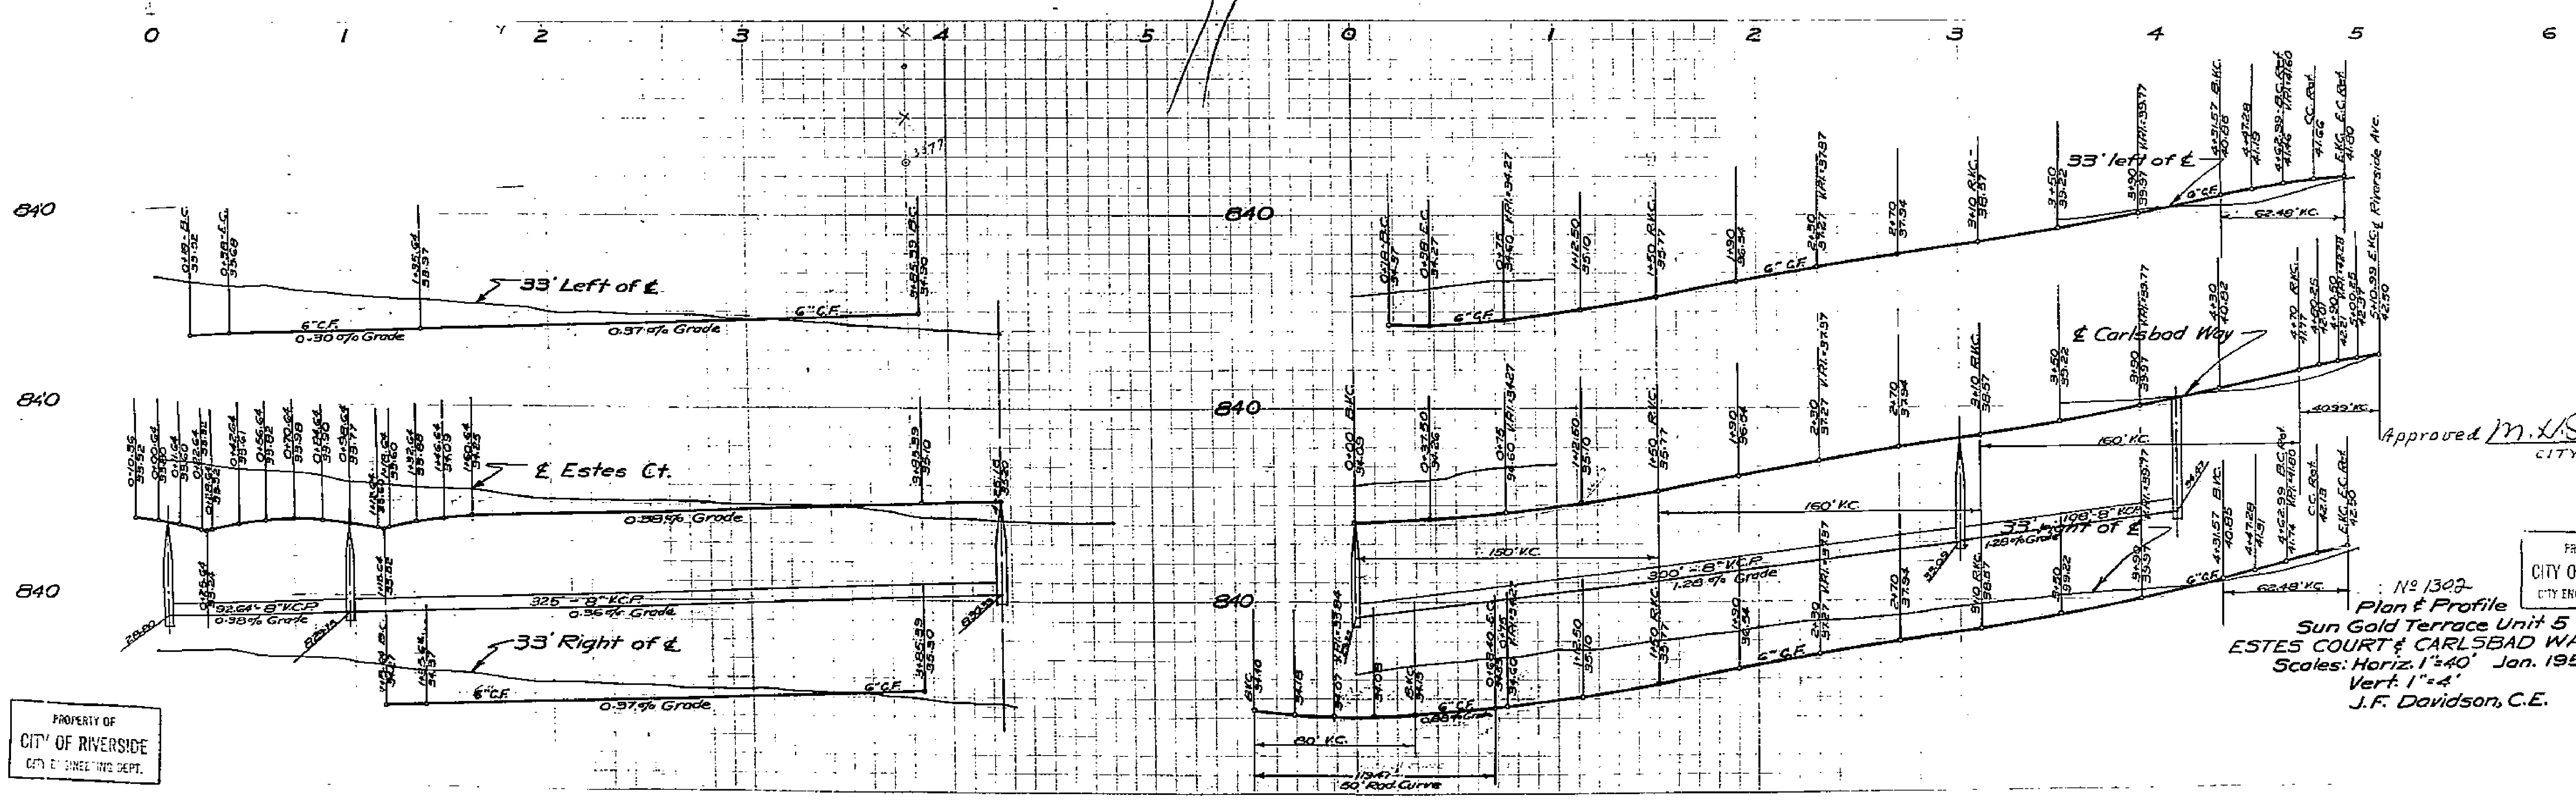
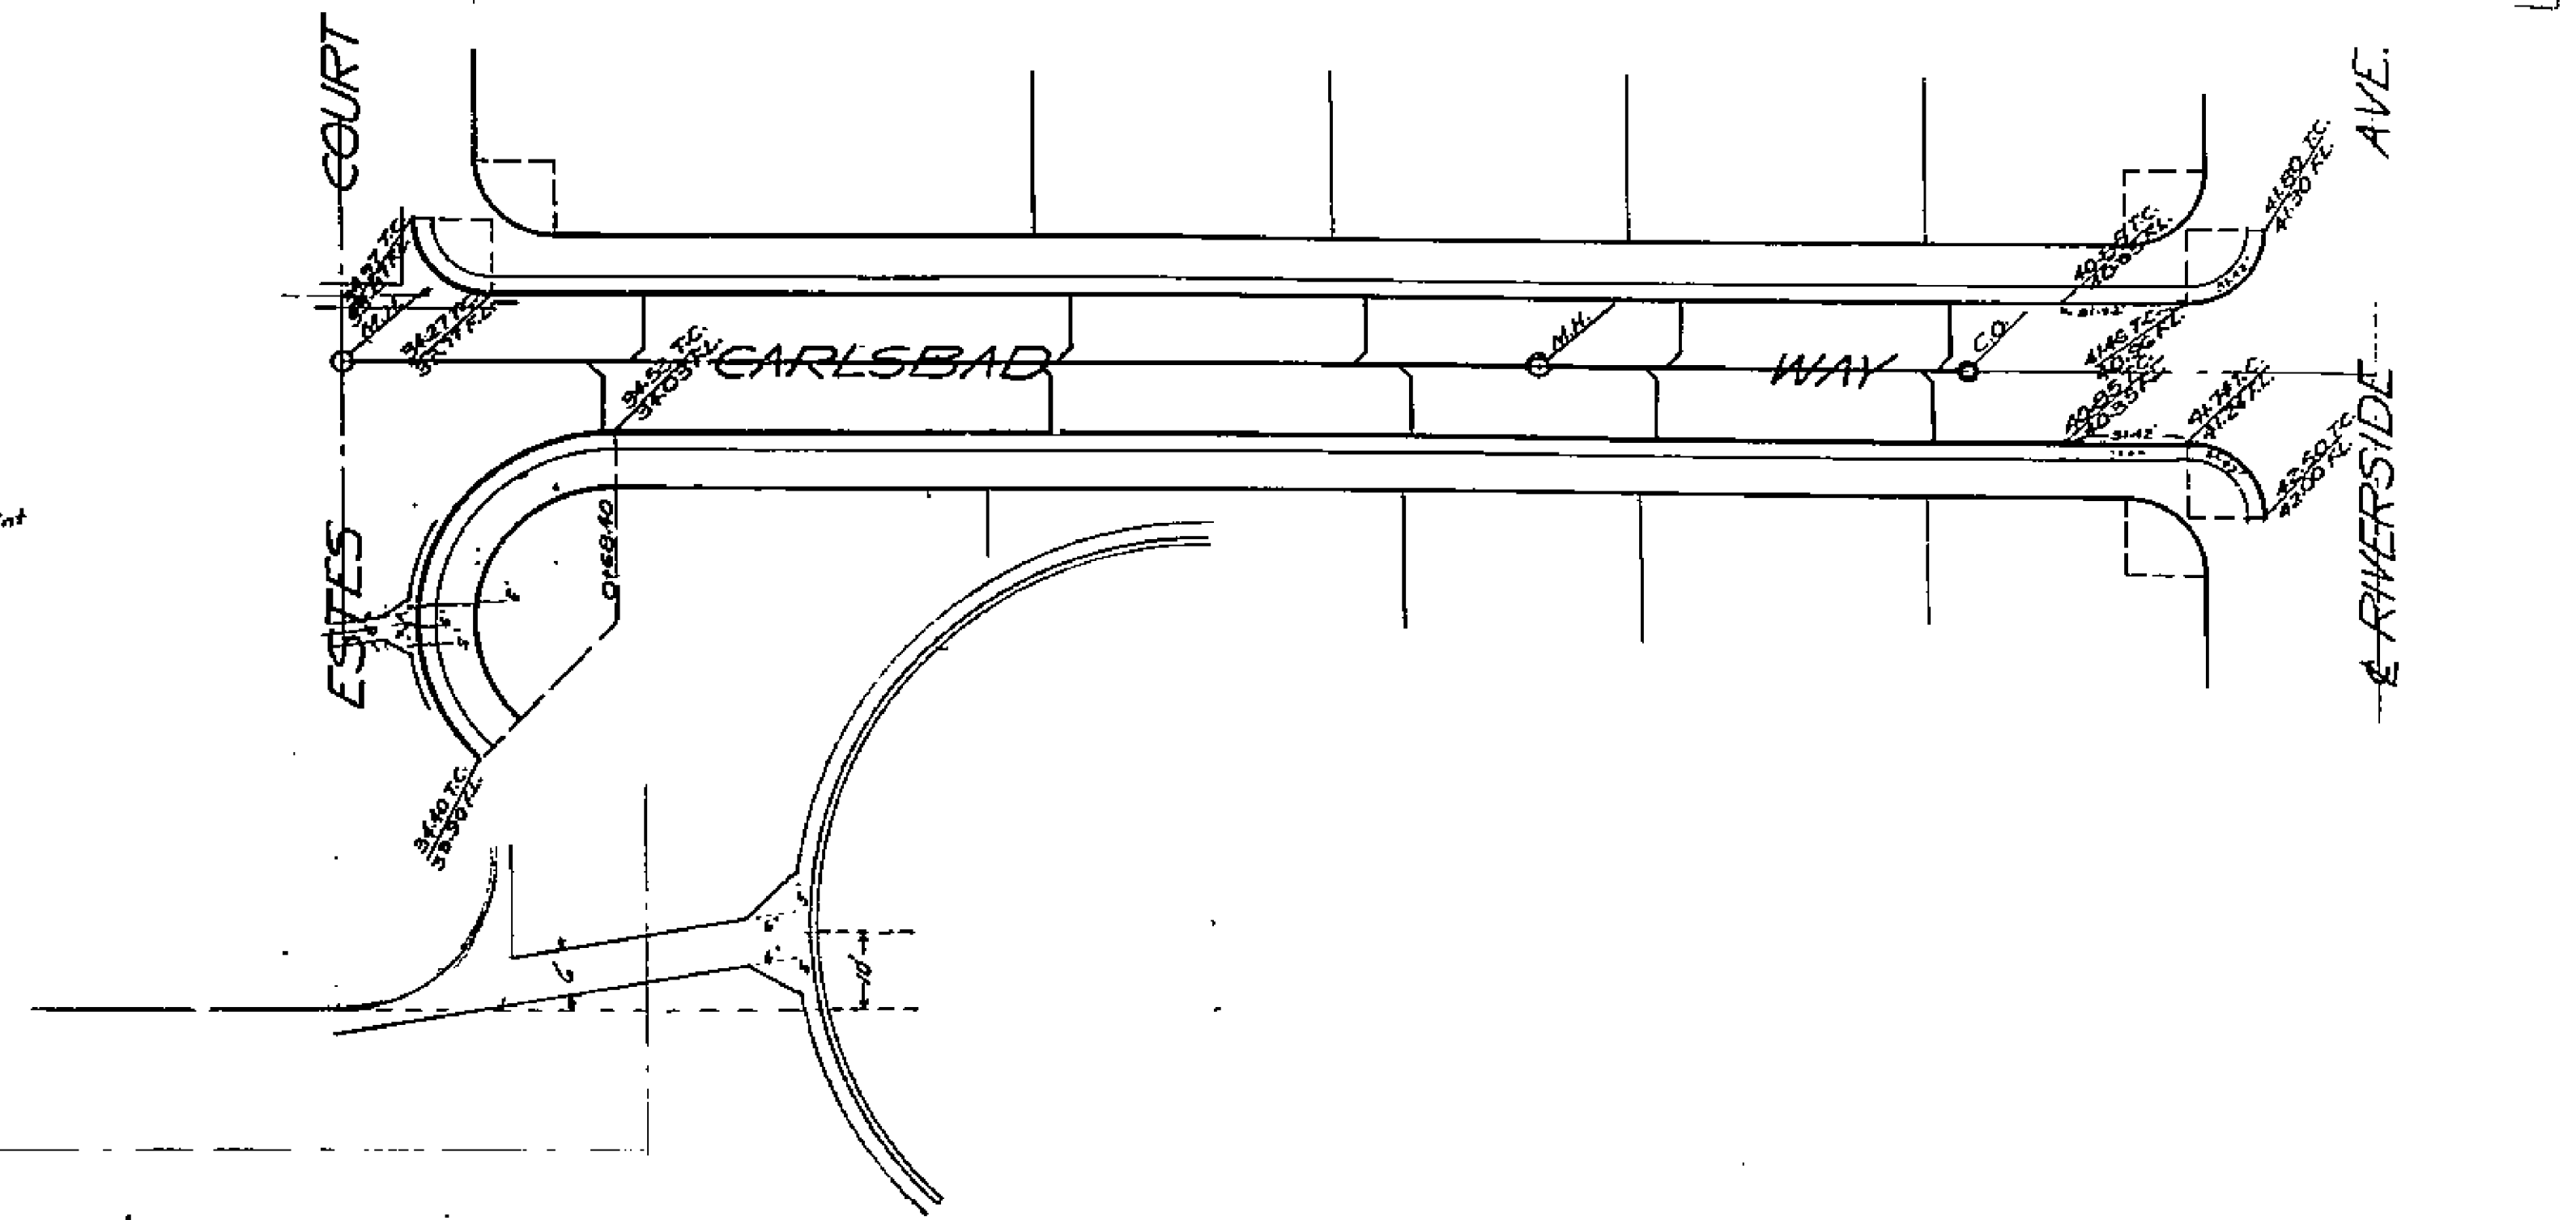


Plan & Profile No. 1302
 Sun Gold Terrace Unit 5
 BRYCE WAY
 Scales: Horiz. 1"=40' Jan. 1952
 Vert. 1"=4'
 J.F. Davidson, C.E.

1302

PROPERTY OF
CITY OF RIVERSIDE
CITY ENGINEERING DEPT.

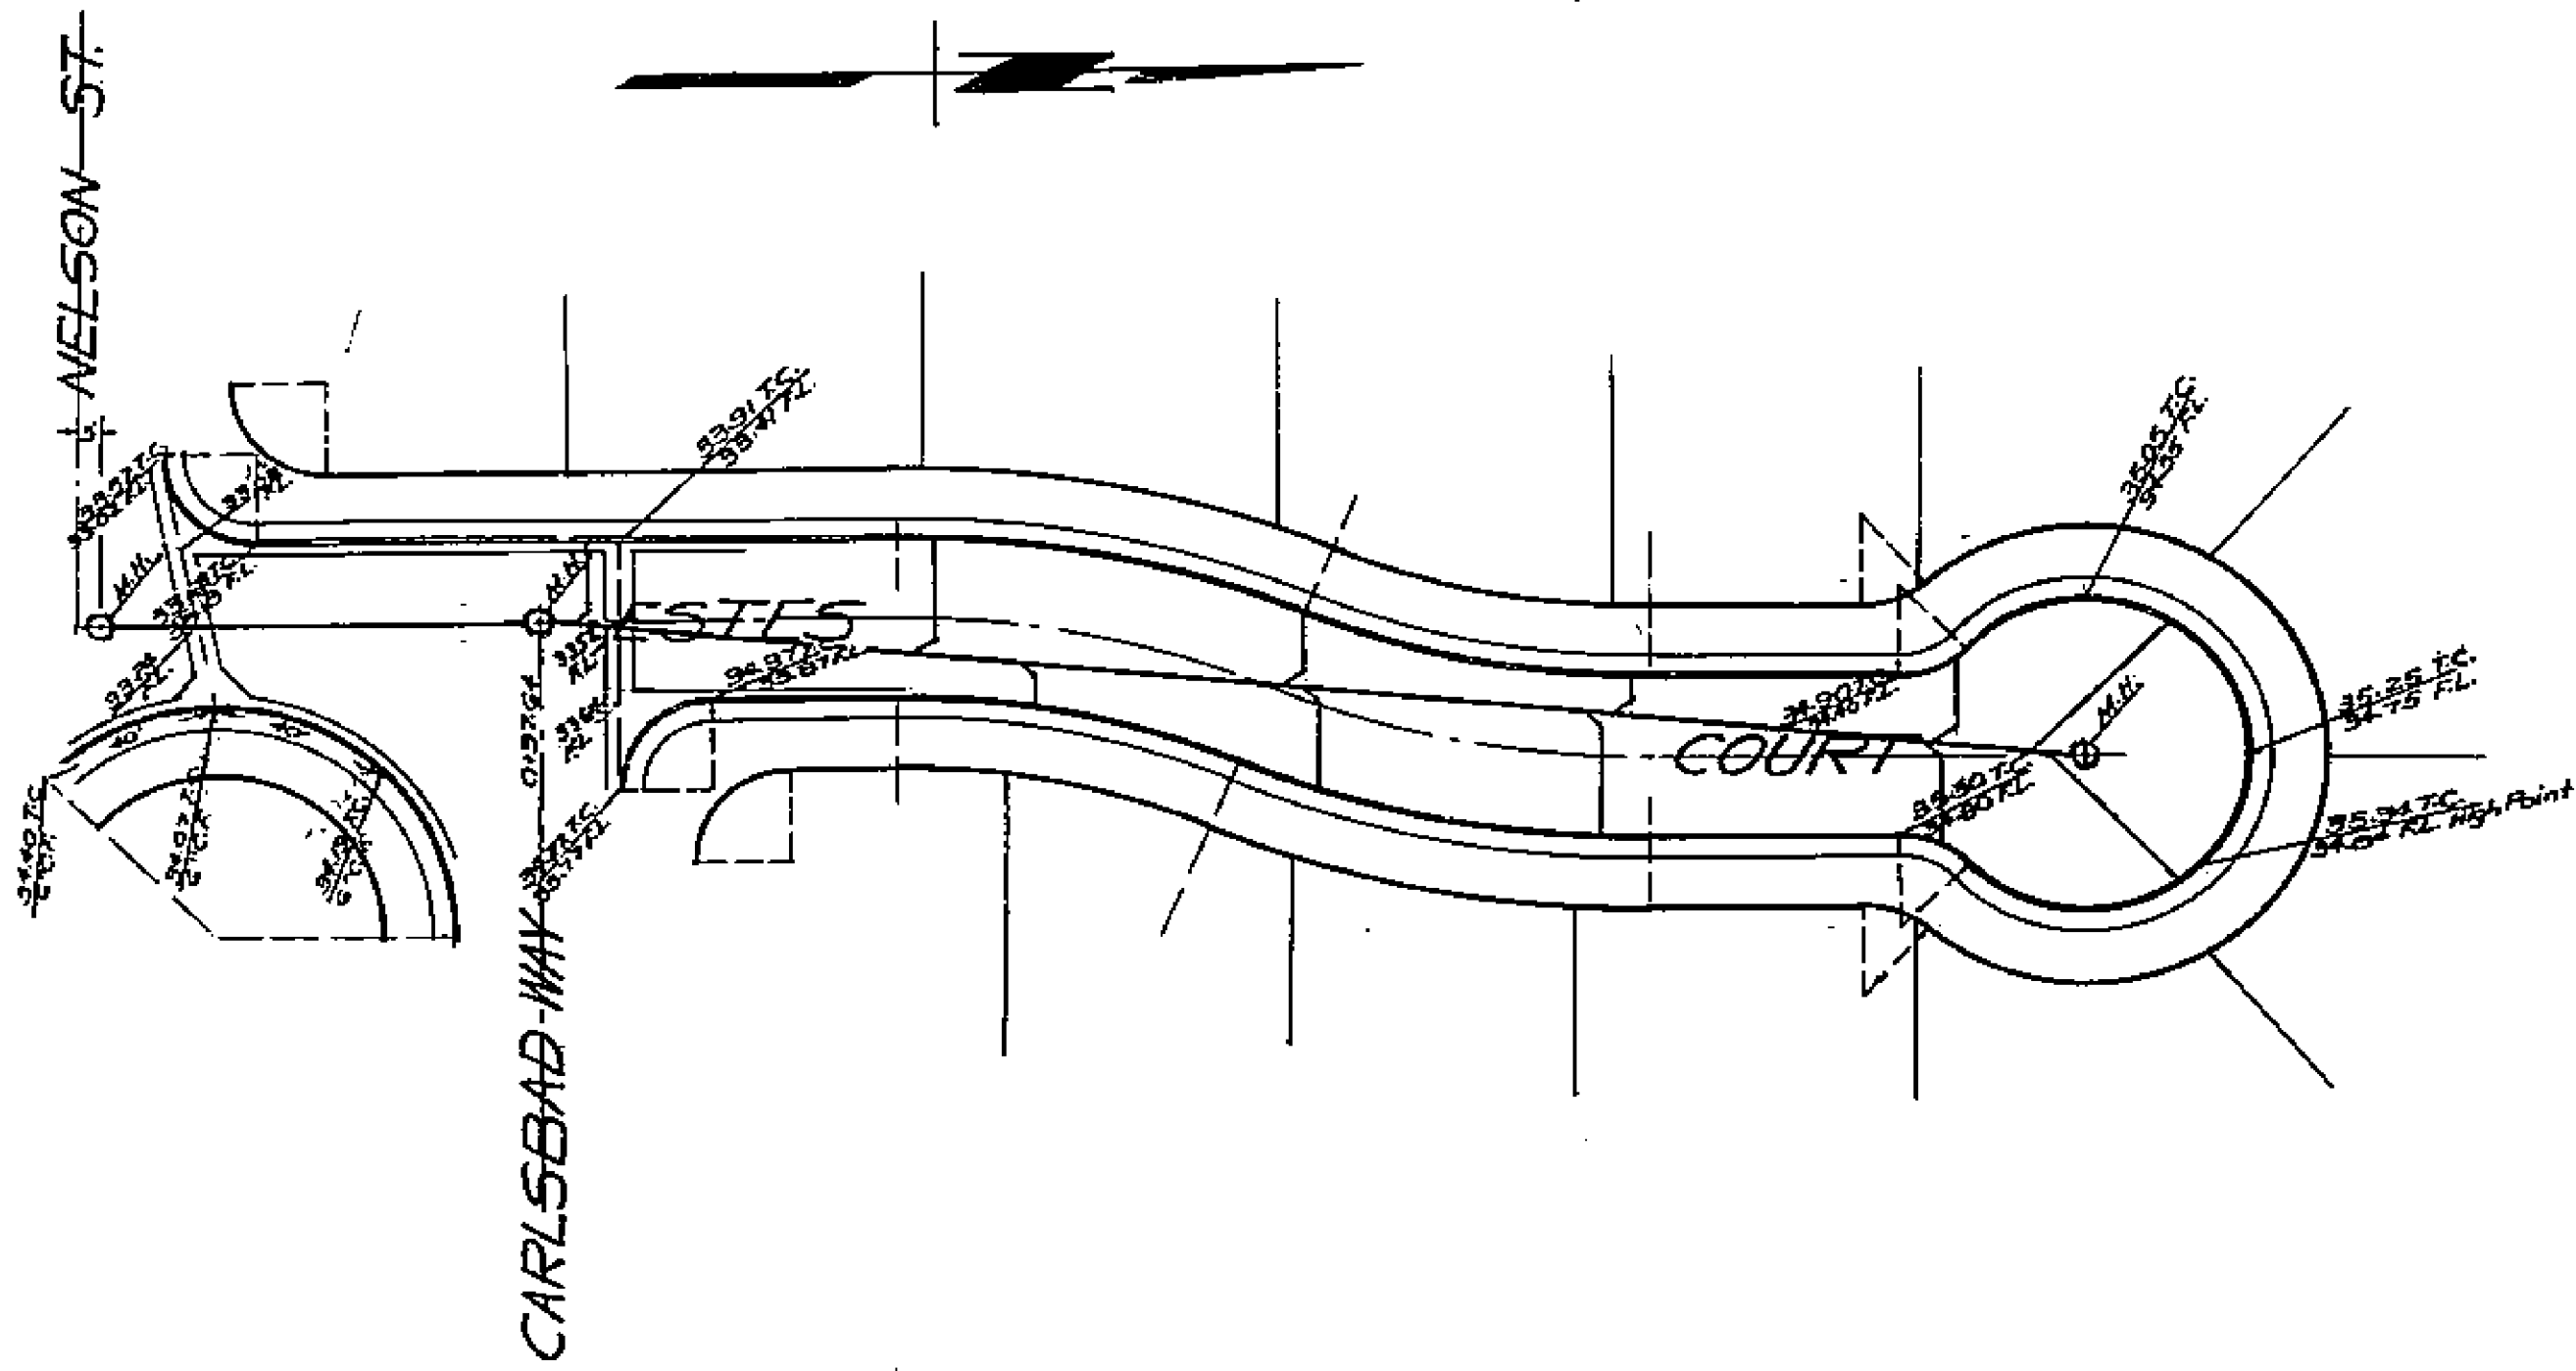

Approved *M. H. Swin*
CITY ENGINEER

PROPERTY OF
CITY OF RIVERSIDE
CITY ENGINEERING DEPT.

No. 1302
Plan & Profile
Sun Gold Terrace Unit 5
ESTES COURT & CARLSBAD WAY
Scales: Horiz. 1"=40' Jan. 1952
Vert. 1"=4'
J.F. Davidson, C.E.


PROPERTY OF
CITY OF RIVERSIDE
CITY ENGINEERING DEPT.

MADE IN U.S.A.
CLEARPRINT PAPER CO.
CLEARPRINT, BROOKLYN, N.Y.

1302

PROPERTY OF
CITY OF RIVERSIDE
CITY ENGINEERING DEPT.

PROPERTY OF
CITY OF RIVERSIDE
CITY ENGINEERING DEPT.

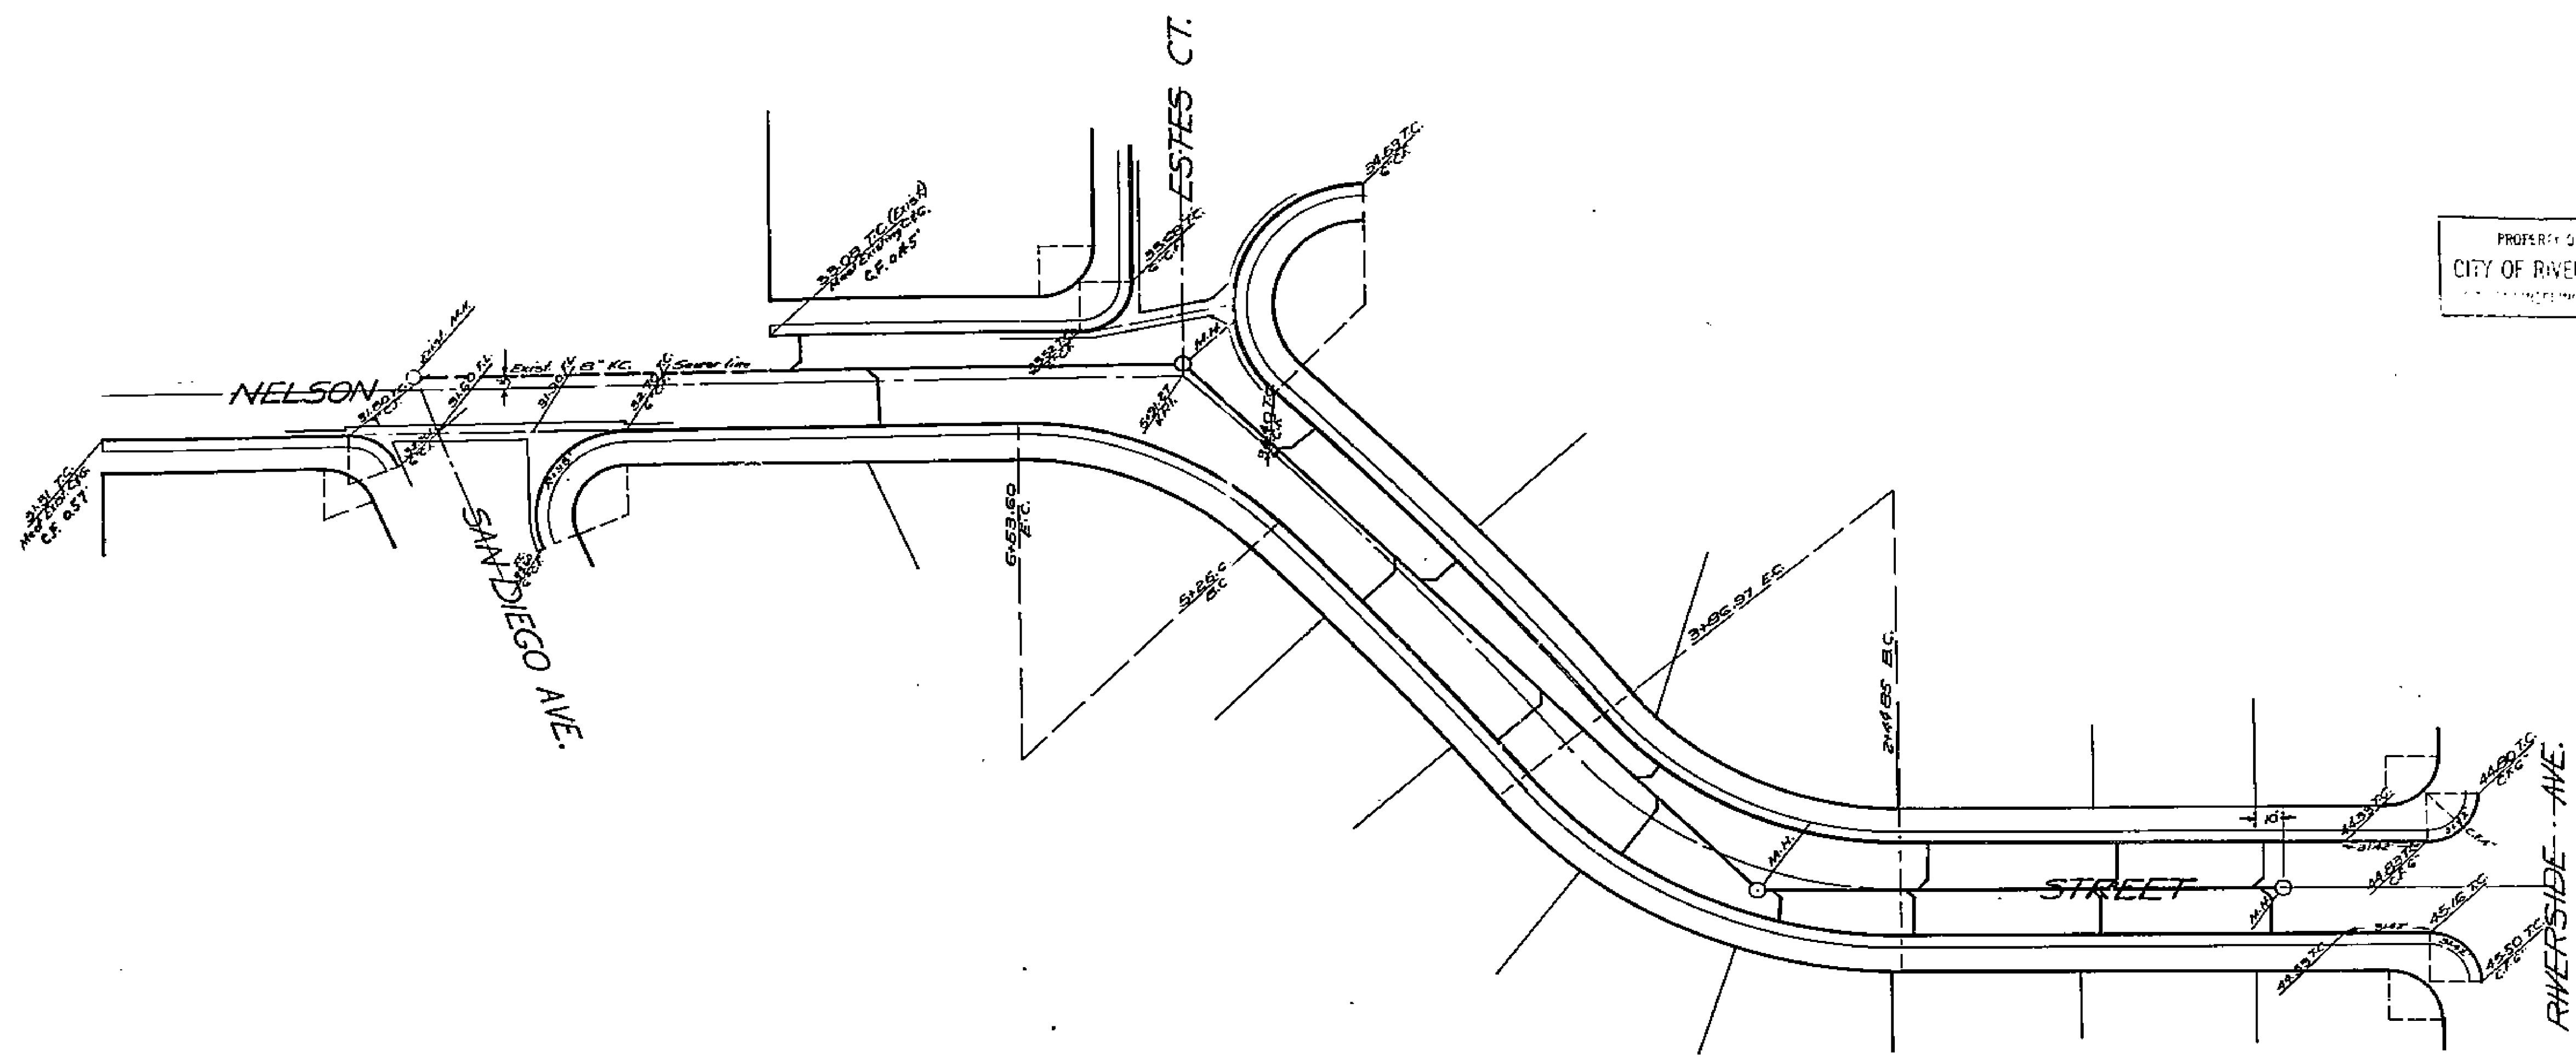


840

840 Approved *M.H. Swine*
CITY ENGINEER

PROPERTY OF
CITY OF RIVERSIDE
CITY ENGINEERING DEPT.

840 Plan & Profile No. 13-
Sun Gold Terrace Unit 5
NELSON STREET
Scales: Horiz. 1"=40' Jan. 1952
Vert. 1"=4'
J.F. Davidson, C.E.

PROPERTY OF
CITY OF RIVERSIDE
CITY ENGINEERING DEPT.

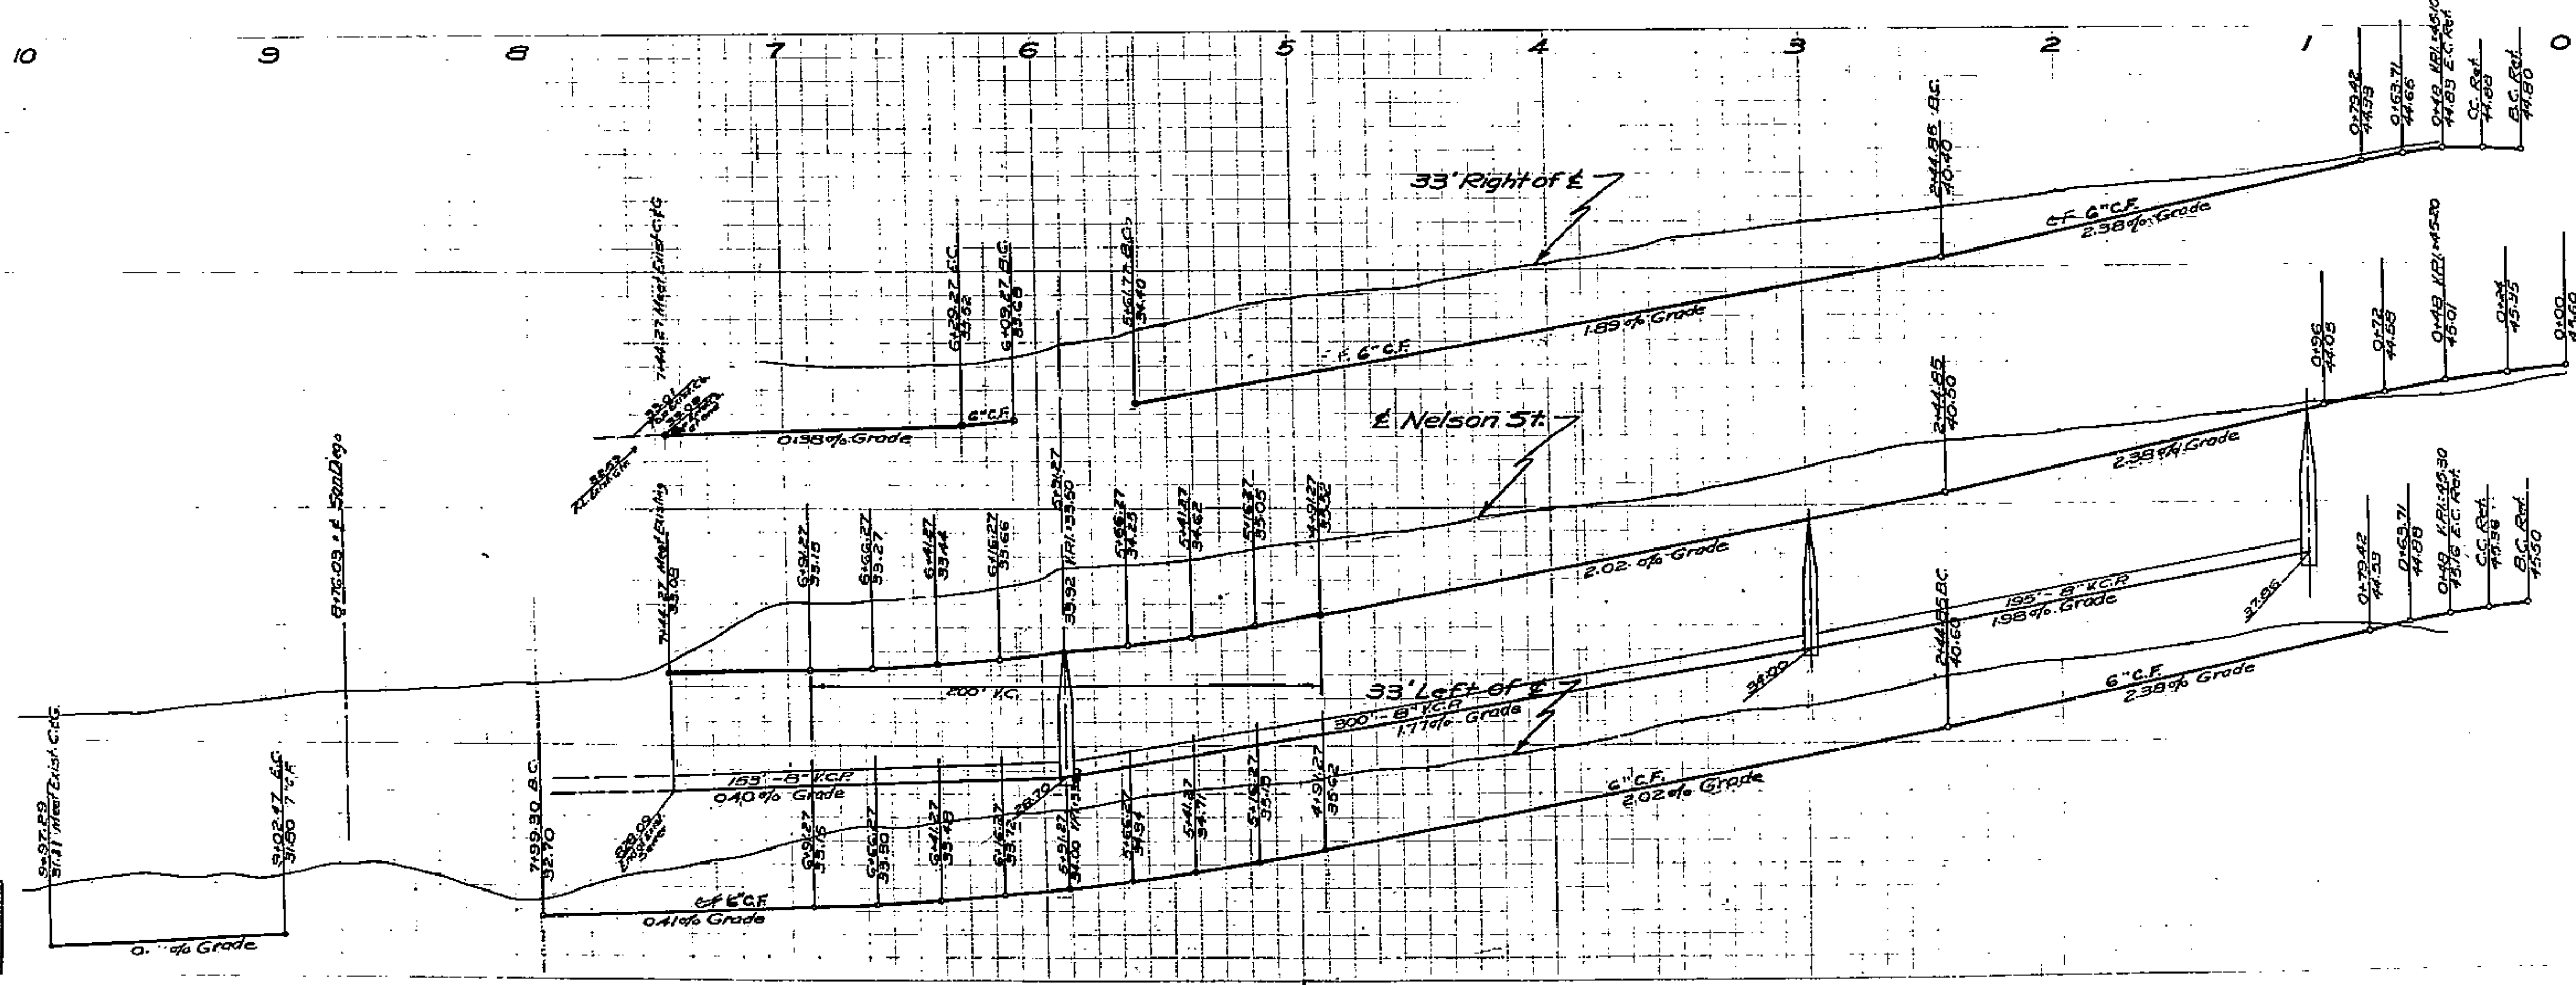

1302

E ARLINGTON AVE.

E RIVERSIDE


BRAYE WAY

NELSON ST.

CARLSBAD WAY

AVE.

CITY OF RIVERSIDE
CITY ENGINEERING DEPT.

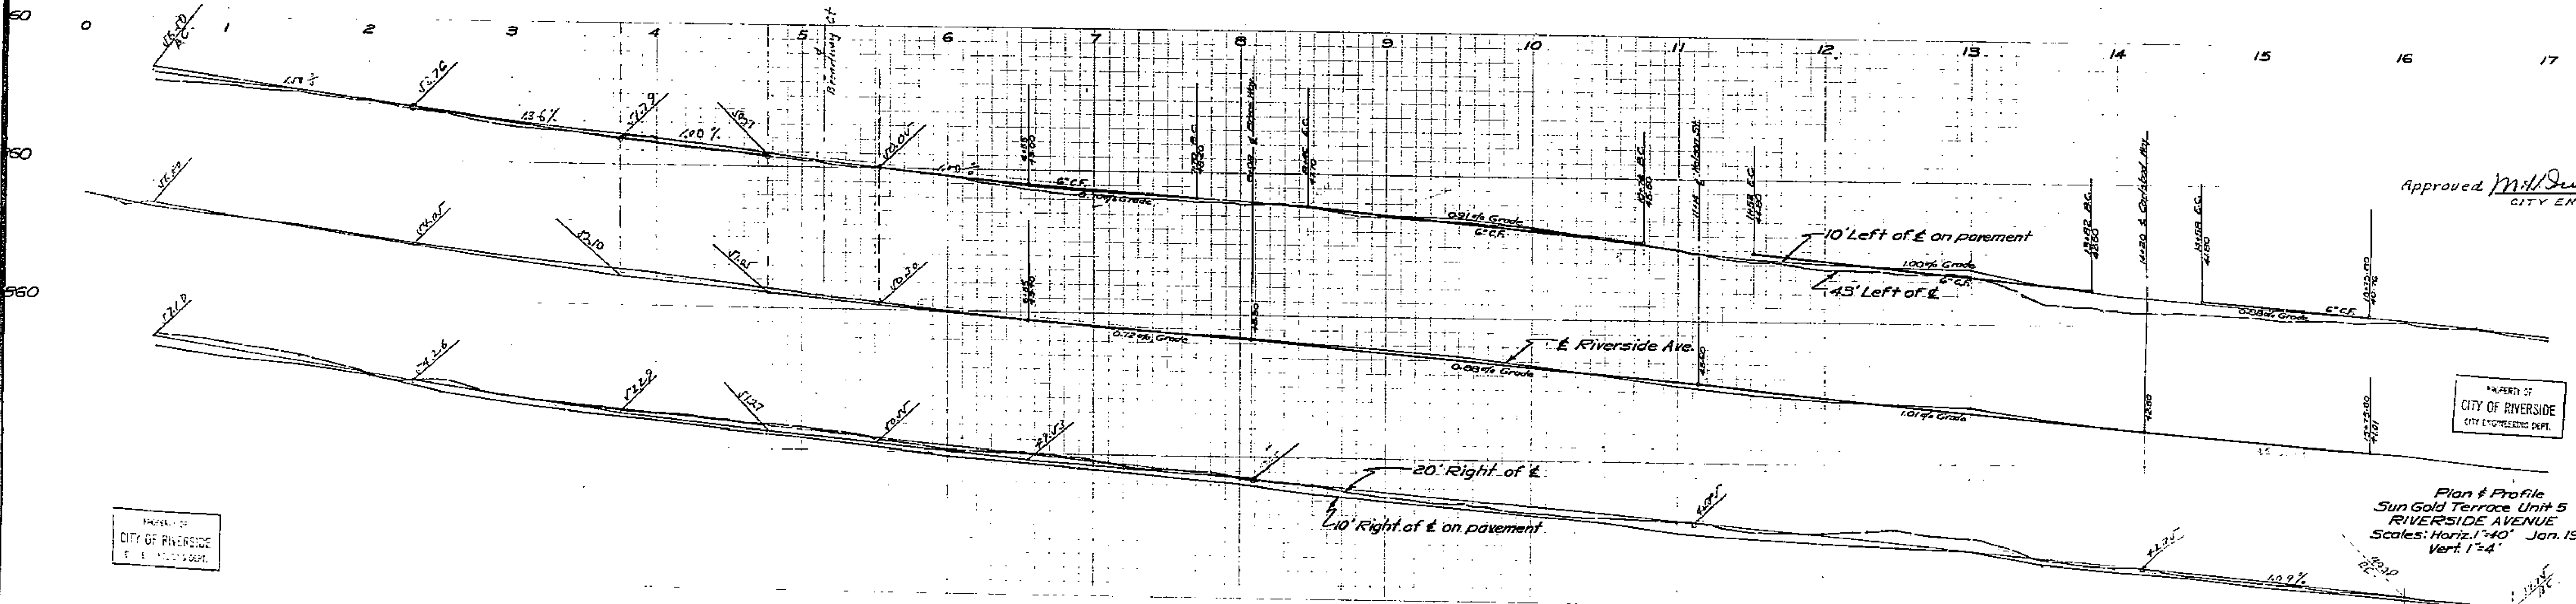

Approved *Mill Duran*
CITY ENGINEER

PROPERTY OF
CITY OF RIVERSIDE
CITY ENGINEERING DEPT.



Plan & Profile
Sun Gold Terrace Unit 5
RIVERSIDE AVENUE
Scales: Horiz. 1"=40'
Vert. 1"=4'

1300

PROPERTY OF
CITY OF RIVERSIDE
CITY ENGINEERING DEPT.

PROPERTY OF
CITY OF RIVERSIDE
CITY ENGINEERING DEPT.

PROPERTY OF
CITY OF RIVERSIDE
CITY ENGINEERING DEPT.

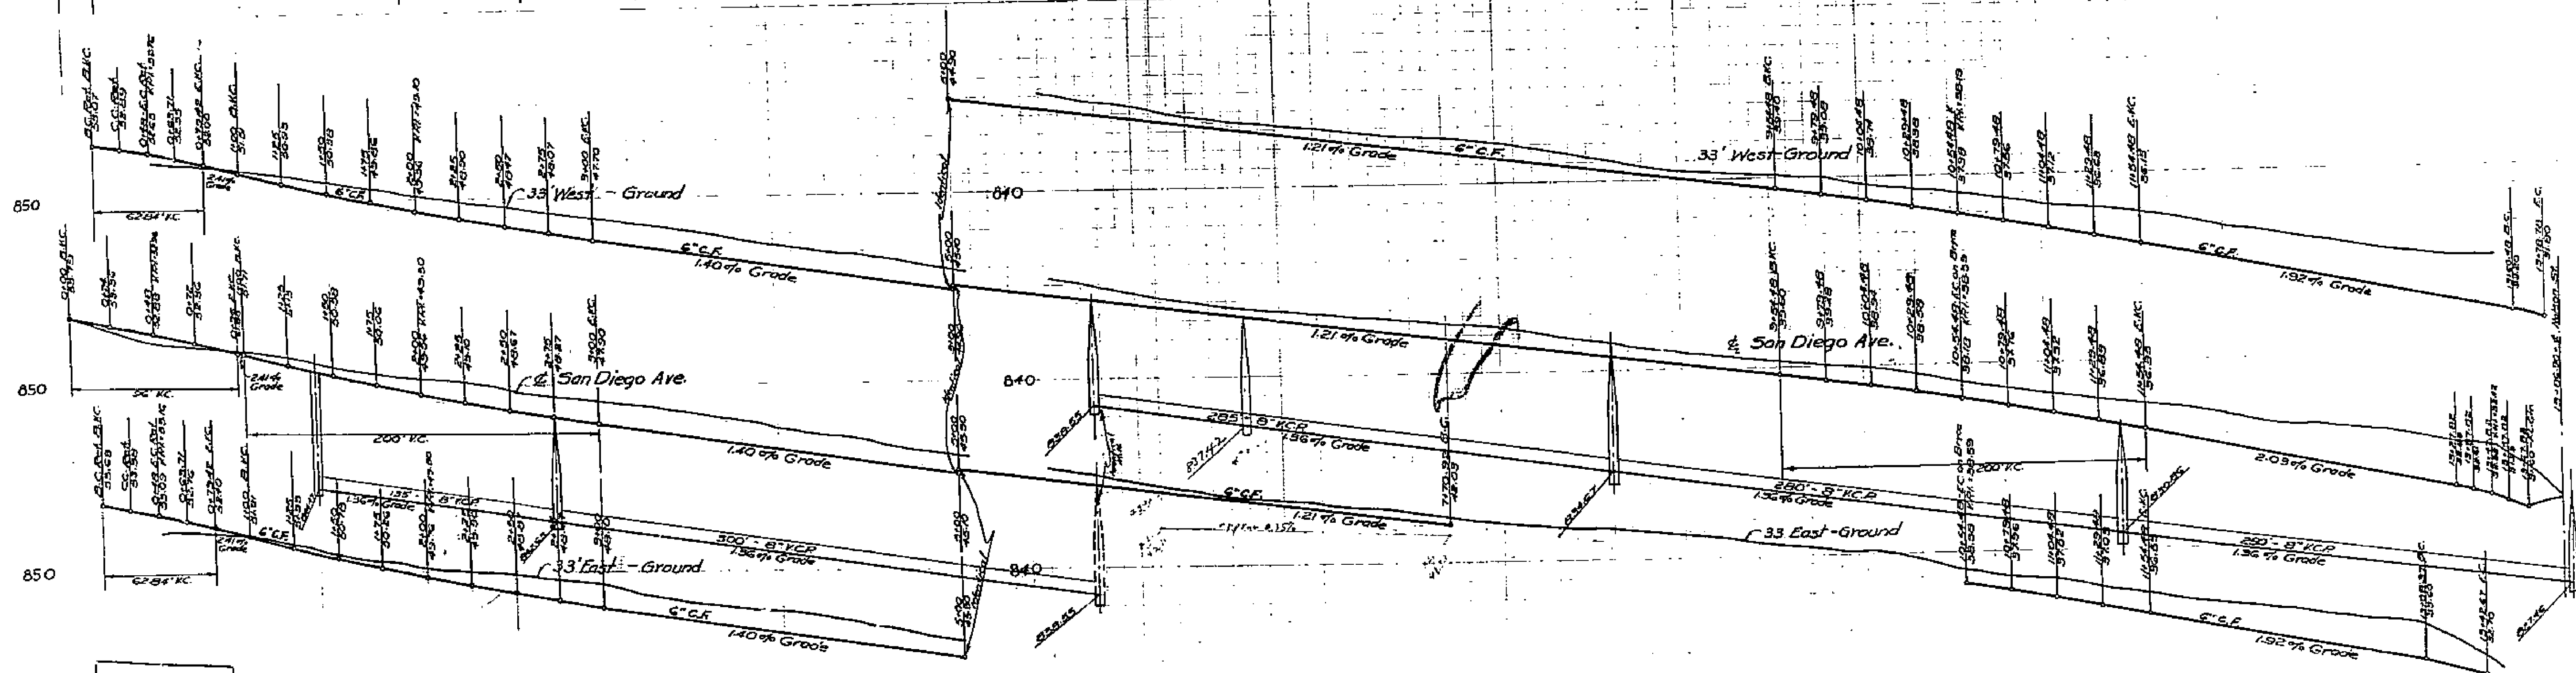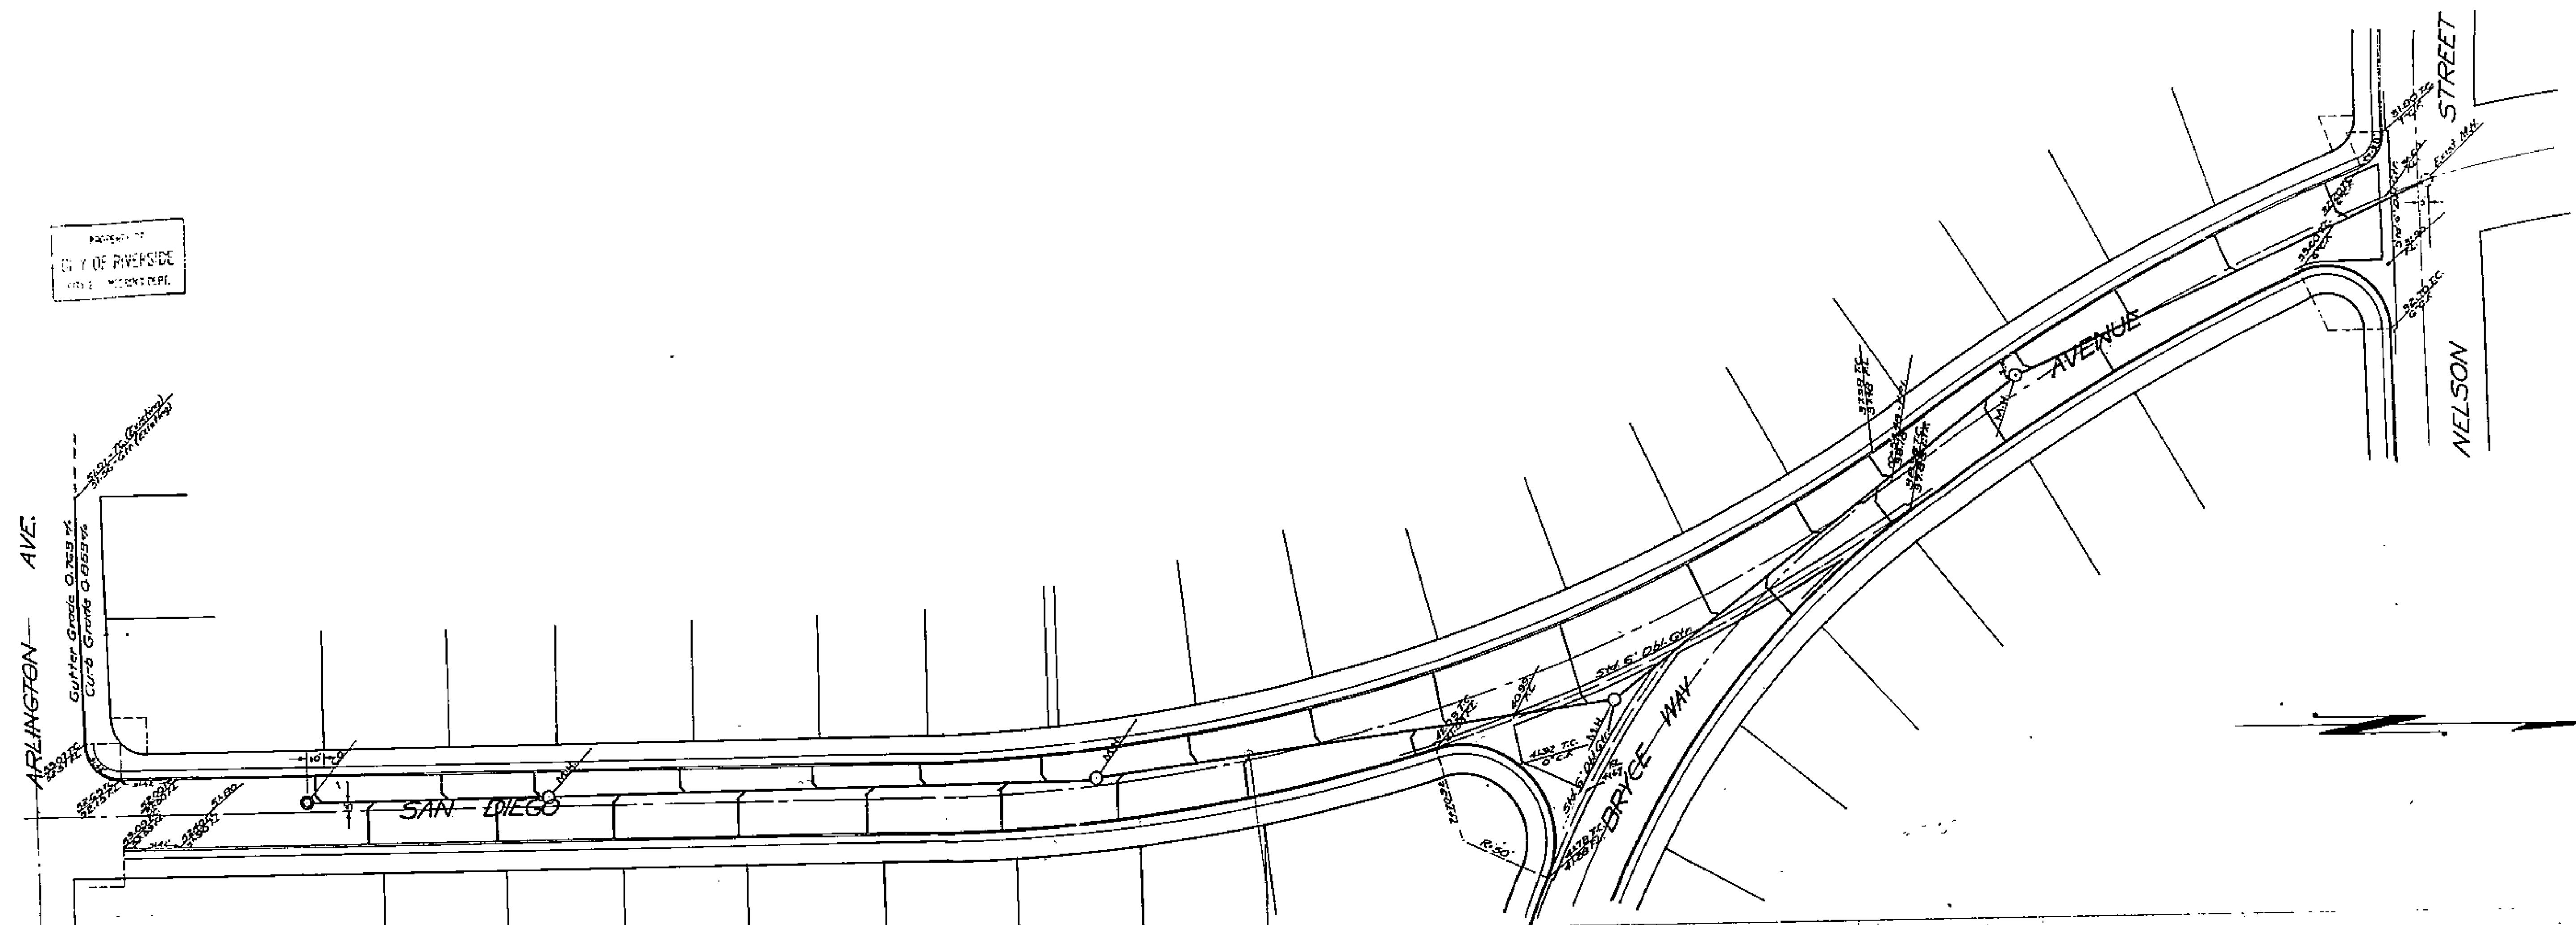

PROPERTY OF
CITY OF RIVERSIDE
CITY ENGINEERING DEPT.

PROPERTY OF
CITY OF RIVERSIDE
CITY ENGINEERING DEPT.

Approved *M.H. J...*
CITY ENGINEER

Plan & Profile
Sun Gold Terrace
SAN DIEGO AV.
J.F. Davidson, C.E.
Scale: Hor. 1" = 100'
Vert. 1" = 10'

1302