

PLANS & PROFILES MONROE MANOR

SCALE
VERTICAL 1"=4'
HORIZONTAL 1"=40'


B.M. Spike & Lead East Curb
Brockton - East End Gardens Dr.

Elev. 827.23

Typical Section, Storm Drain

PROPERTY OF
CITY OF RIVERSIDE
CITY ENGINEERING DEPT.

PROPERTY OF
CITY OF RIVERSIDE
CITY ENGINEERING DEPT.

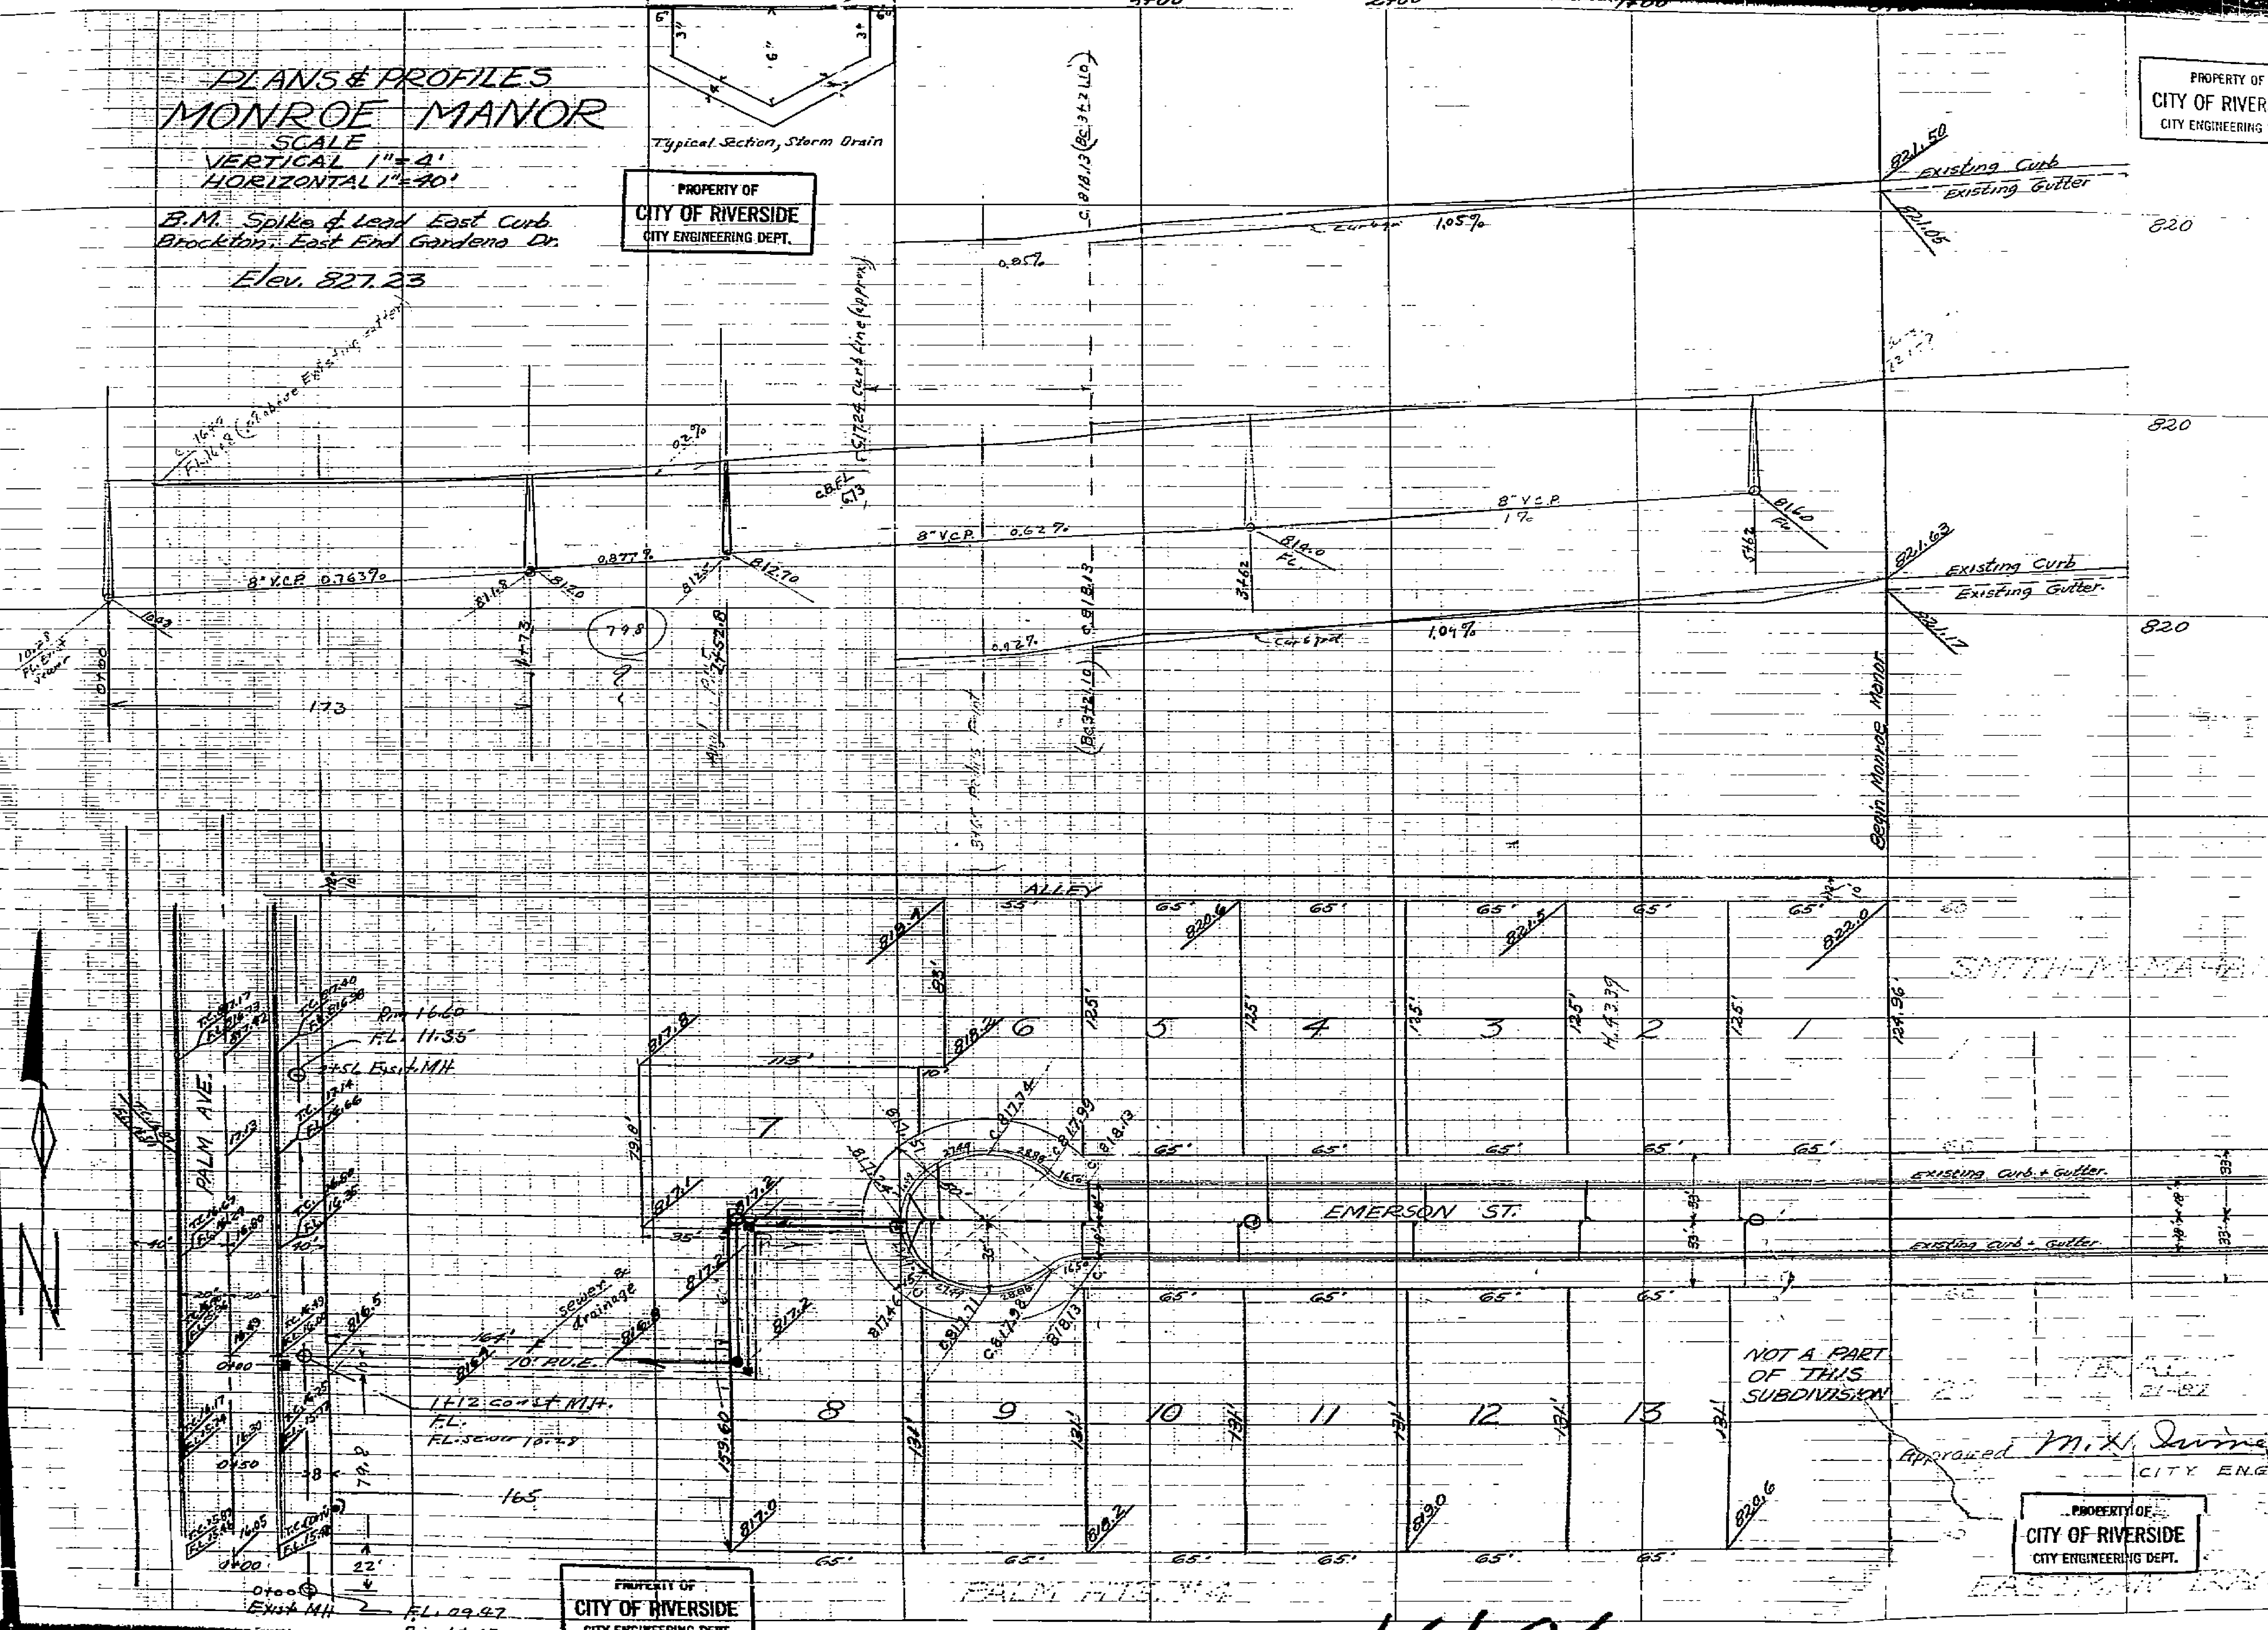

PROPERTY OF
CITY OF RIVERSIDE
CITY ENGINEERING DEPT.

PROPERTY OF
CITY OF RIVERSIDE
CITY ENGINEERING DEPT.

Approved *M.H. Irvine*
CITY ENGR.

14101