

# MAGNOLIA VILLAGE TRACT No 2


PLANS & PROFILES

Scale 1"=40'

Donald J. McKee Licensed Surveyor

PROPERTY OF  
CITY OF RIVERSIDE  
CITY ENGINEERING DEPT.

PROPERTY OF  
CITY OF RIVERSIDE  
CITY ENGINEERING DEPT.

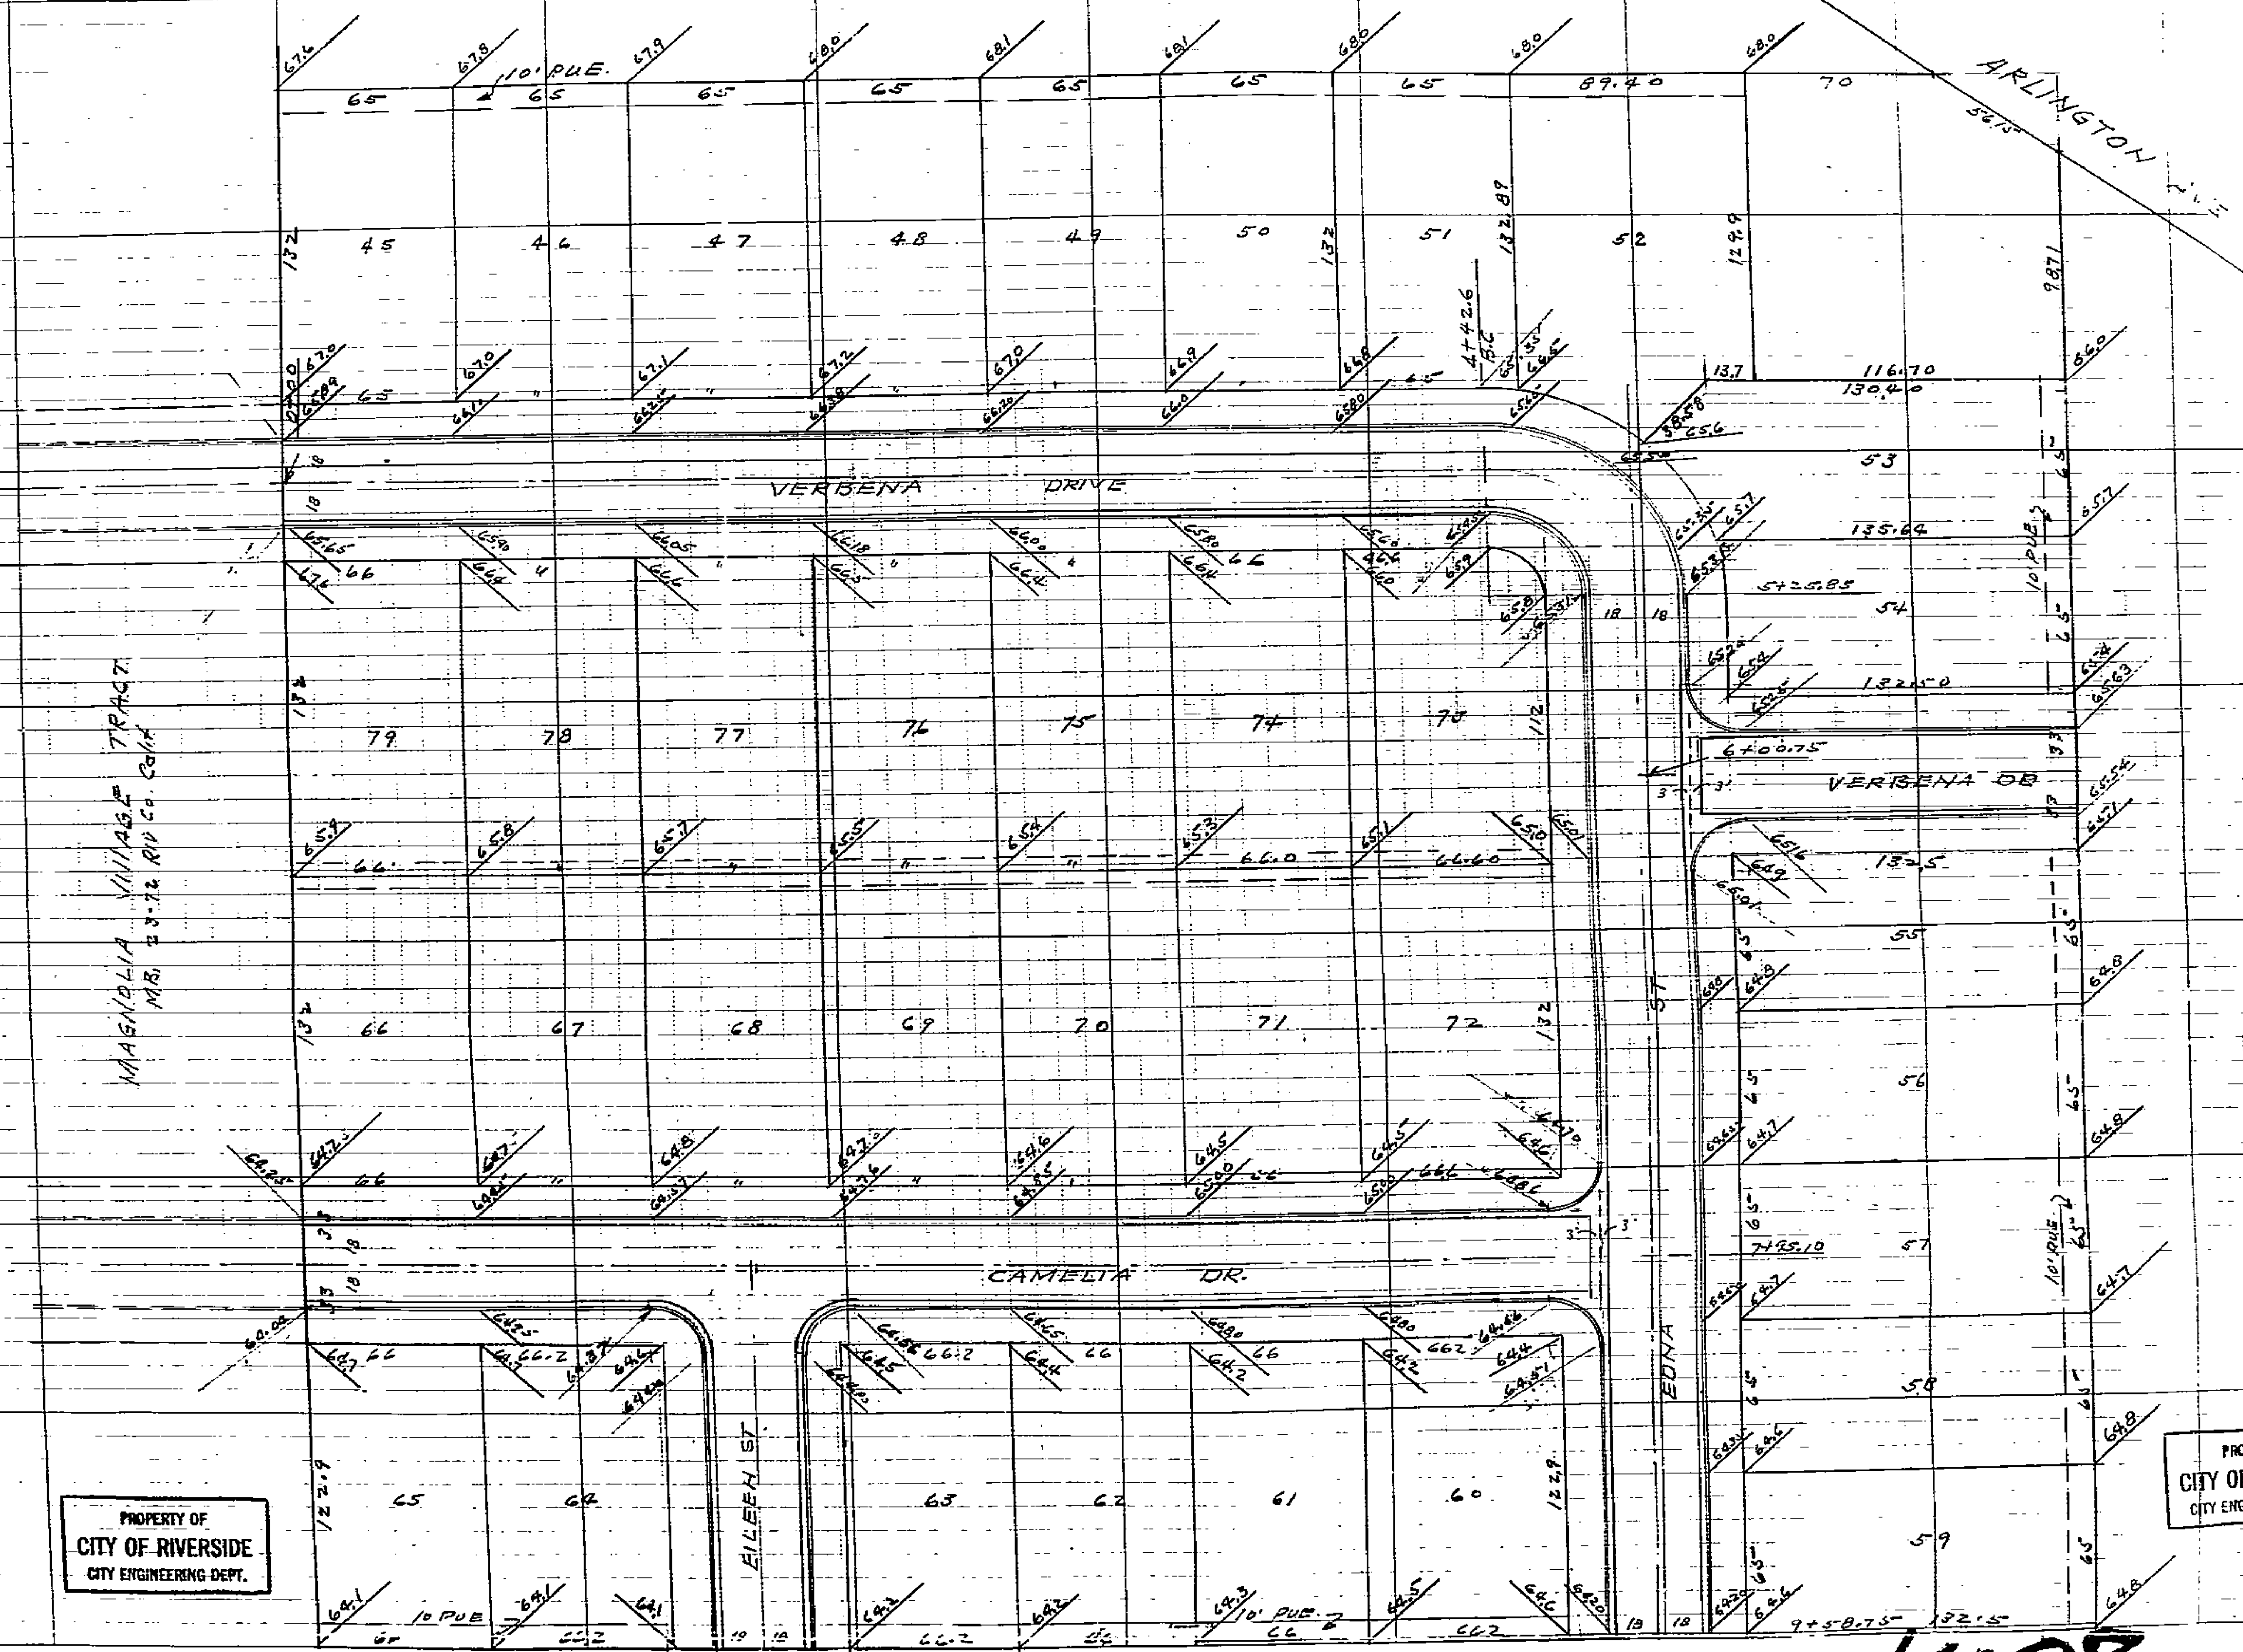

PROPERTY OF  
CITY OF RIVERSIDE  
CITY ENGINEERING DEPT.


PROPERTY OF  
CITY OF RIVERSIDE  
CITY ENGINEERING DEPT.

1408

PROPERTY OF  
CITY OF RIVERSIDE  
ENGINEERING DEPT.

P.M. E-1 1/2" x 1/2" Verbeno Drive  
Elev. 6599' A.C.G.

B.M. 764.56 Sp. 4' x 4' curb & Verbeno  
20' E of E. curb - Adams.

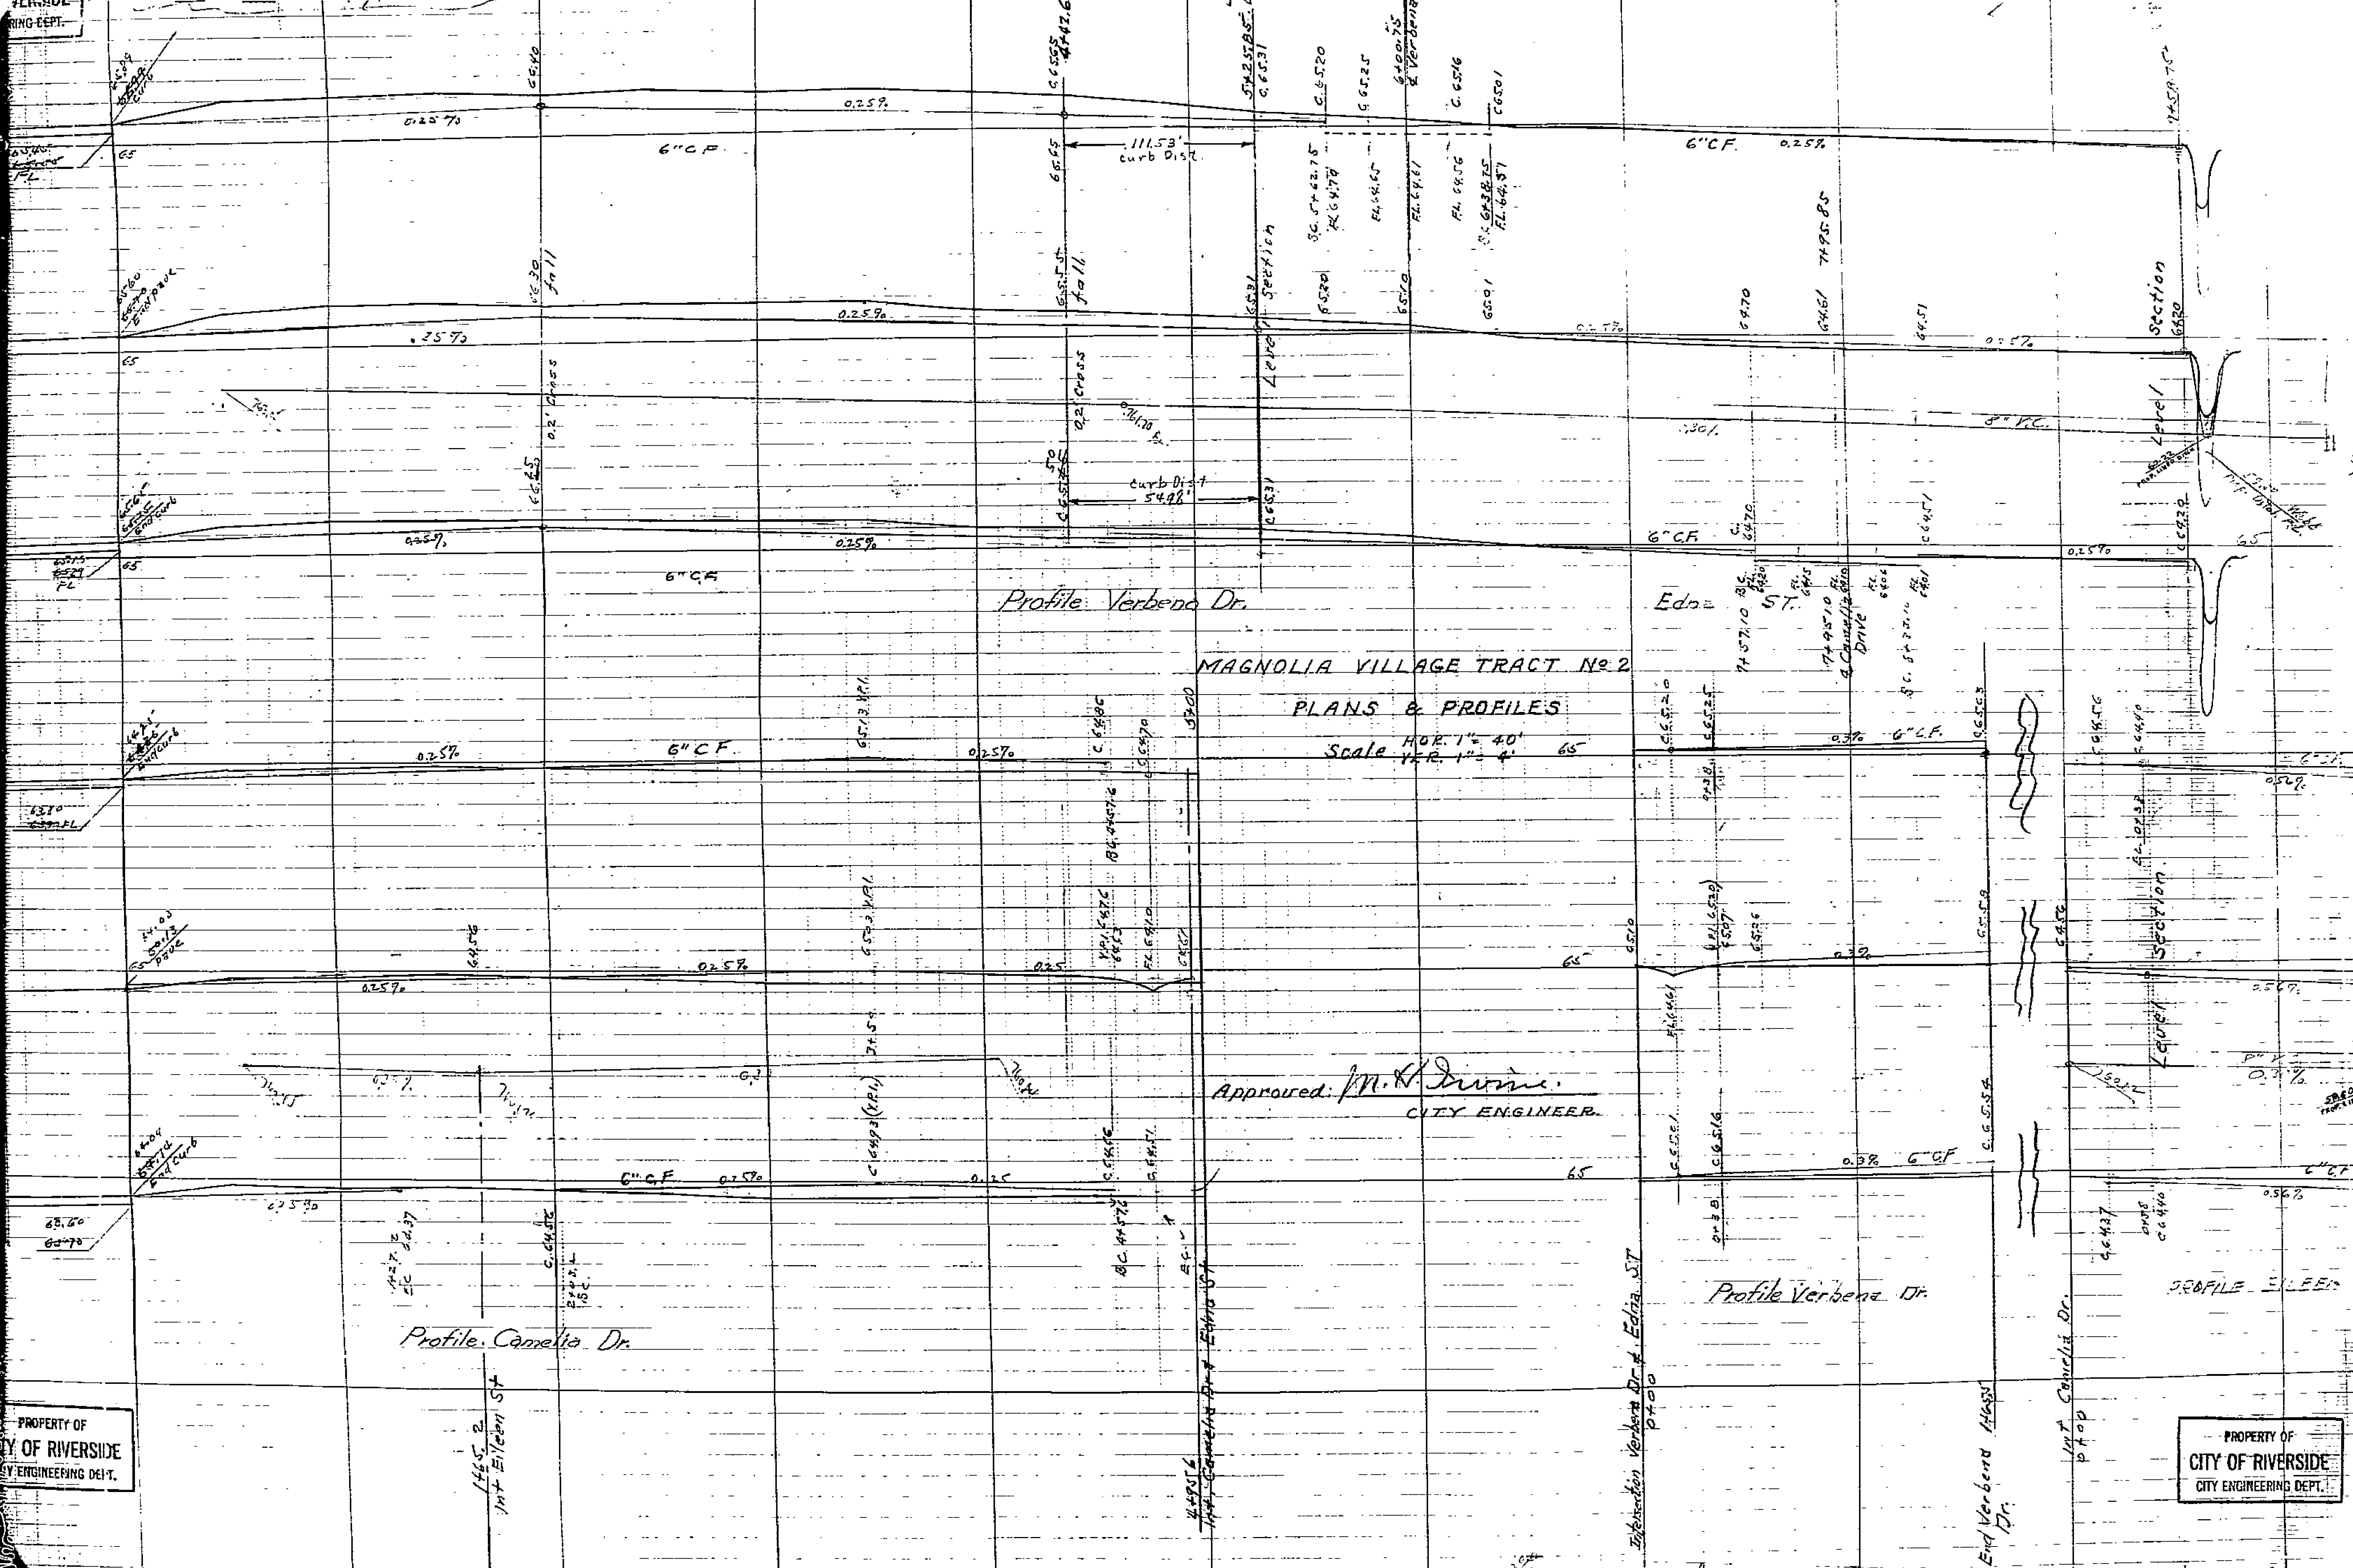

Approved: *M. K. Irvine*  
CITY ENGINEER.

PROPERTY OF  
CITY OF RIVERSIDE  
ENGINEERING DEPT.

PROPERTY OF  
CITY OF RIVERSIDE  
ENGINEERING DEPT.

Magdalen Village Tr.

PROPERTY OF  
CITY OF RIVERSIDE  
CITY ENGINEERING DEPT.

TRAFFIC STANDARD MARK  
PROFILES  
REV. 5-1977 OFF. 4 X 20  
MADE IN U.S.A.

KEMPTEL & ESSEFF CO.  
NEW YORK

E. Arlington

Grade

Verben St

PROPERTY OF  
CITY OF RIVERSIDE  
CITY ENGINEERING DEPT.

1408

