


PLANS & PROFILES, CALIFORNIA GROVES

SCALE
VERT. 1"=4'
HORIZ. 1"=90'

B.M. Spk. & Lead NW Curb Ret. Cor. Jefferson St. & Calif. Ave.
Elev. 771.47

G. G. & SONS
Approved: *M. K. ...*
CITY ENGINEER

PROPERTY OF
CITY OF RIVERSIDE
CITY ENGINEERING DEPT.

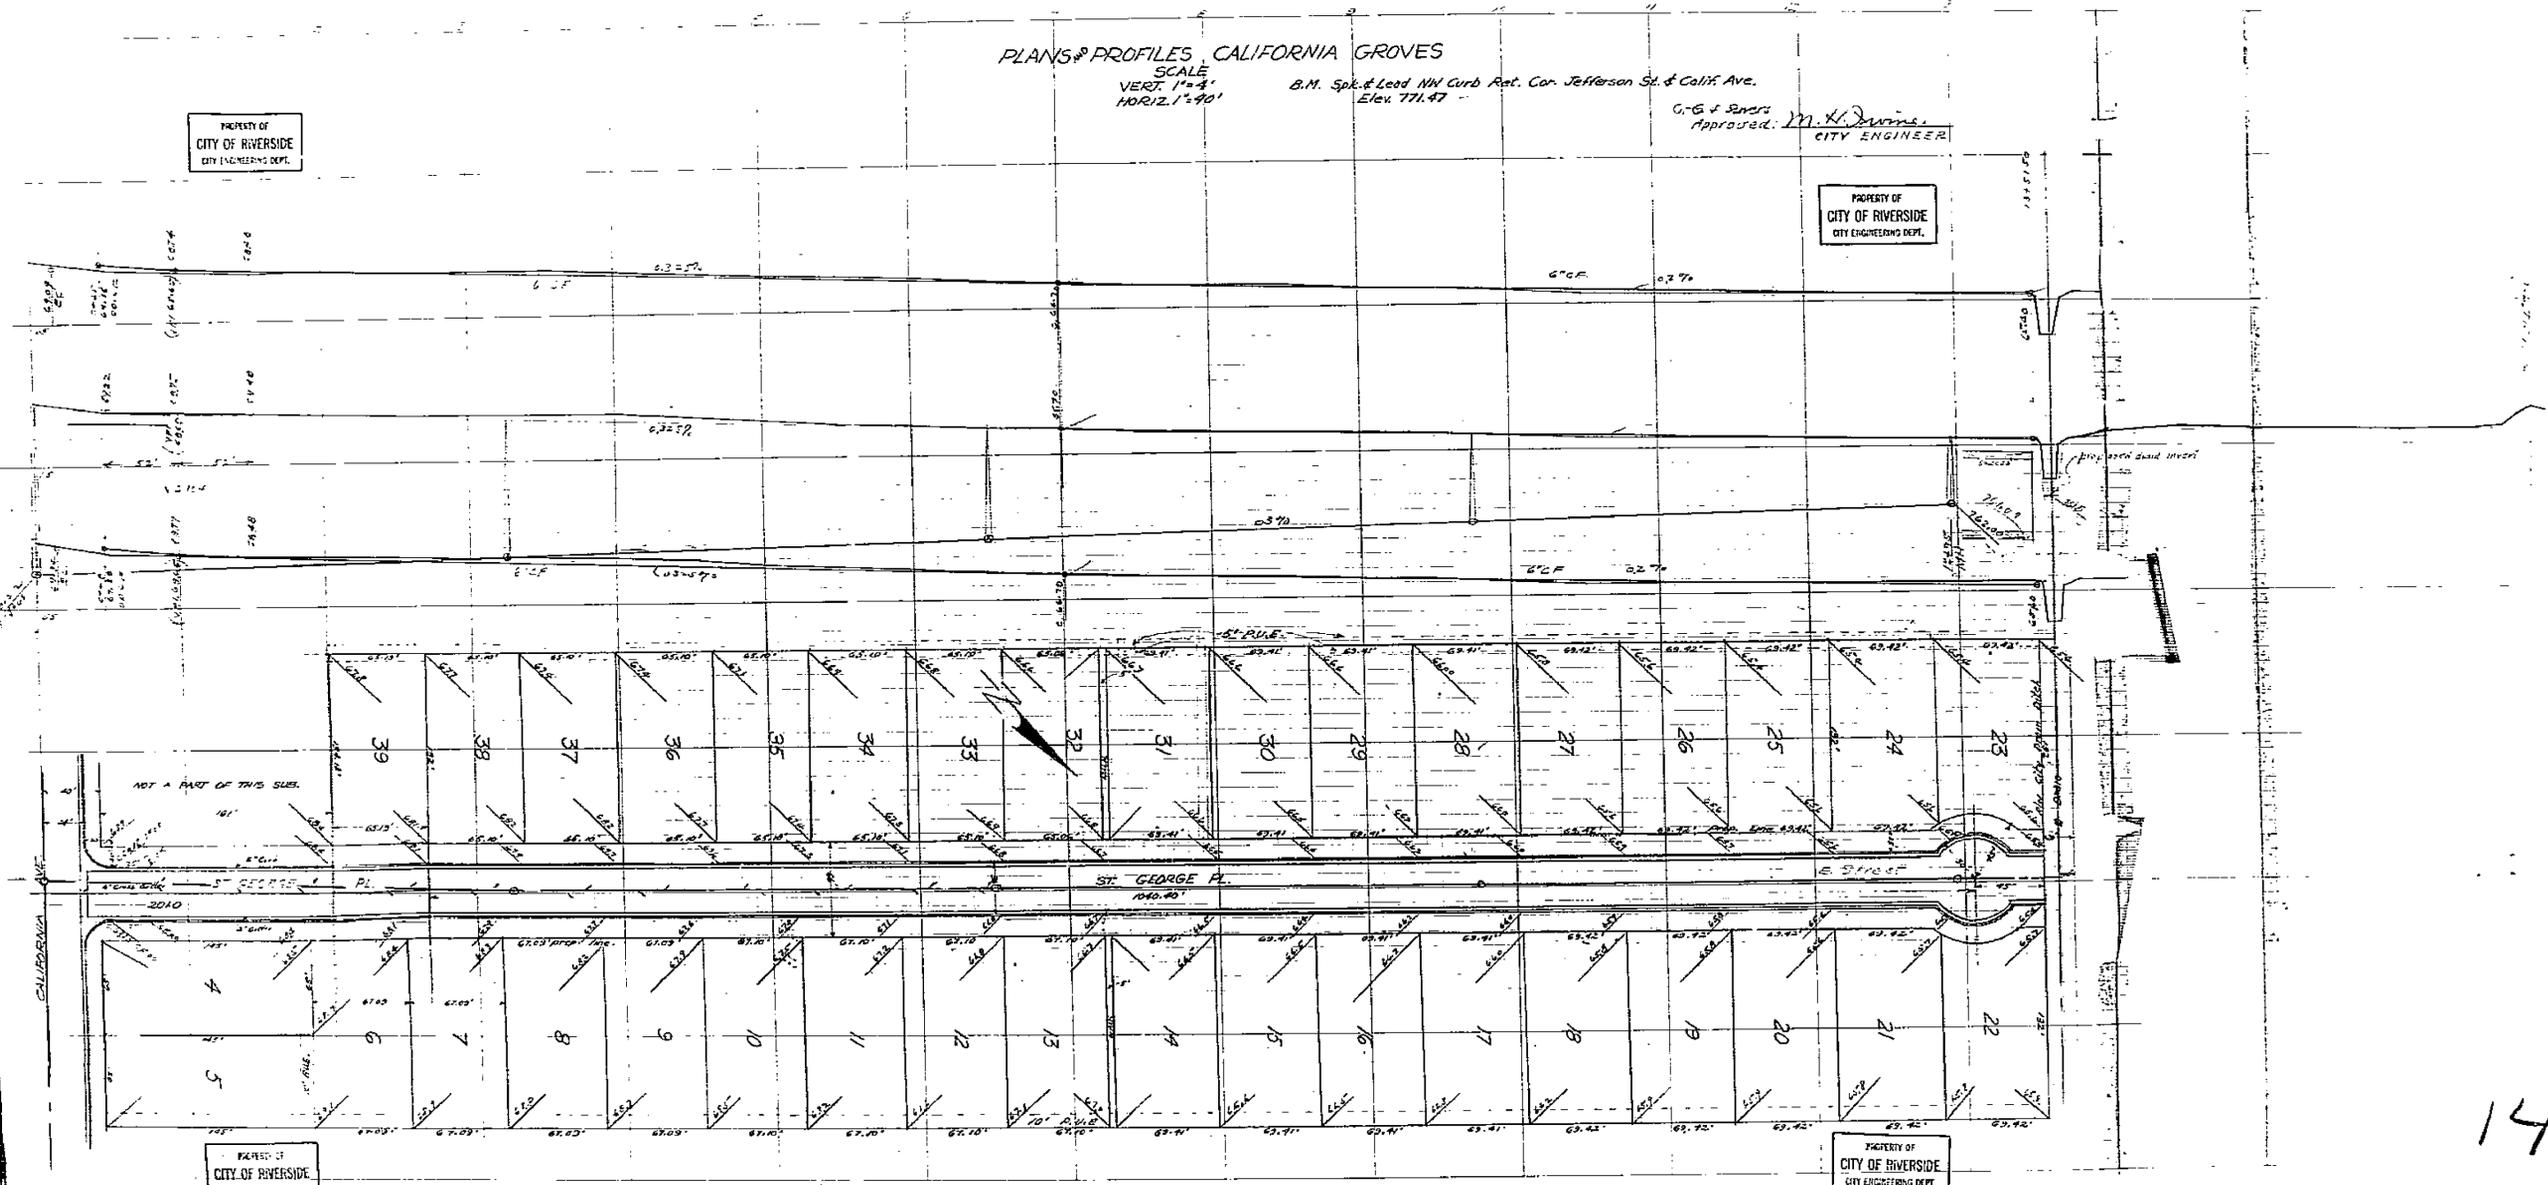

1409


PROPERTY OF
CITY OF RIVERSIDE
CITY ENGINEERING DEPT.

PROPERTY OF
CITY OF RIVERSIDE
CITY ENGINEERING DEPT.

PLANS & PROFILES
CALIFORNIA GROVES
SCALE
VERTICAL - 1" = 4'
HORIZONTAL - 1" = 40'

B.M. Spike + Lead in NW Curb Ret.
Corner Jefferson + California Ave. (F.B. 503, 19.13)
El. 771.47

C.E.G.
Approved: *M.H. Irvine*
CITY ENGINEER.

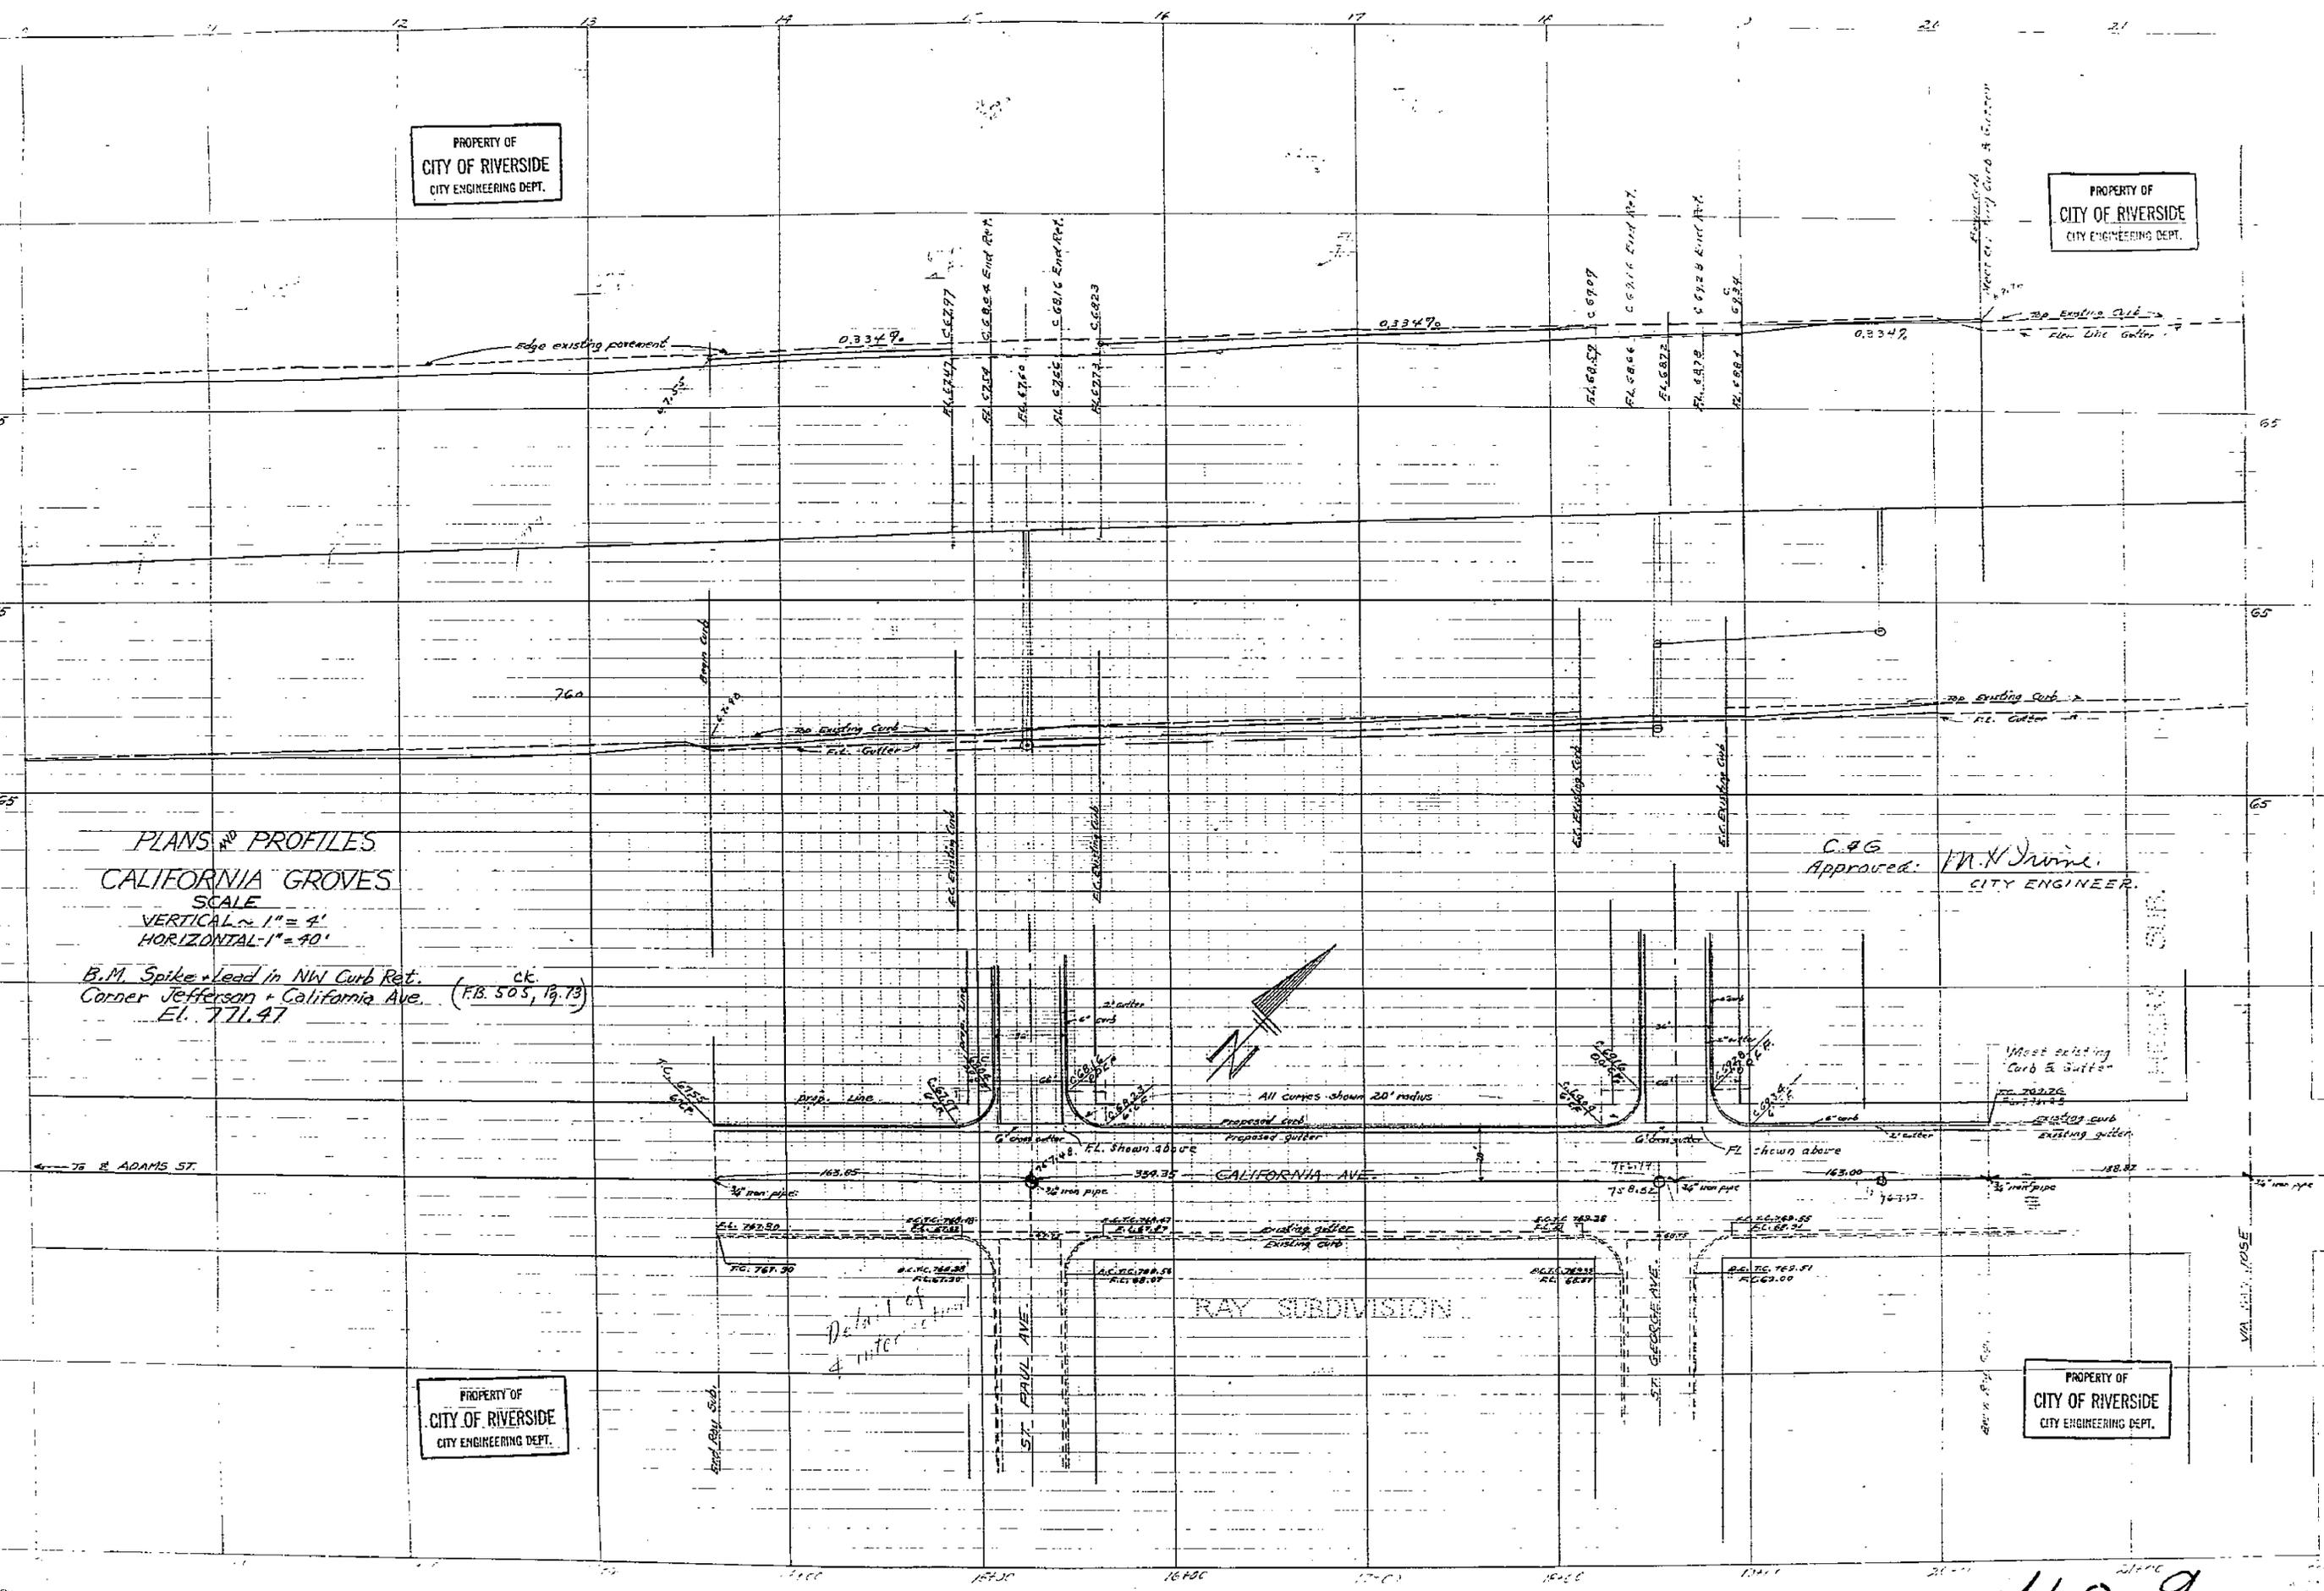

PROPERTY OF
CITY OF RIVERSIDE
CITY ENGINEERING DEPT.

PROPERTY OF
CITY OF RIVERSIDE
CITY ENGINEERING DEPT.

THE STANDARD
MAP PUBLISHING CO.
SAN FRANCISCO, CALIF.
1925

1409