


PLAN NO. 1410-A
 ALLEY BETWEEN
 ORANGE & LEMON
 NORTH FROM FIRST STREET

SCALE: 1"=40'

FB. 572-3 FEB. 1955

0 1 2 3 4 5 6 7

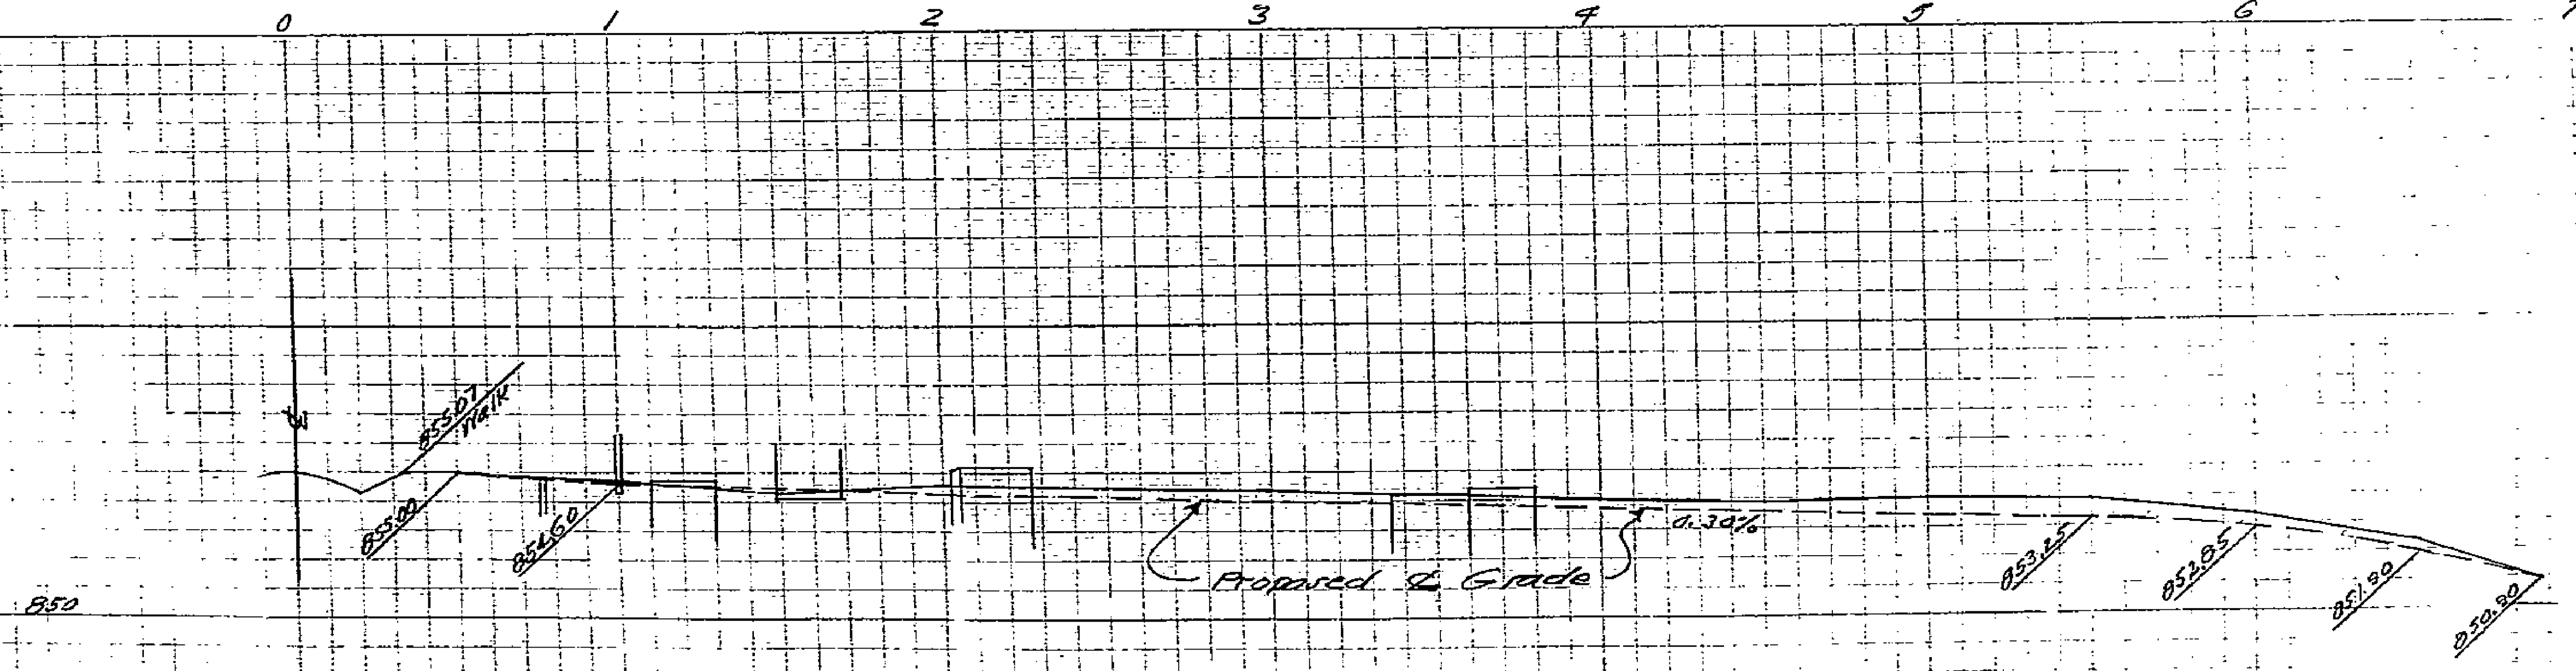

SCALE FOR 1"=40'
 VERT. 1"=4'