


PROFILE OF  $\Delta$  ON  
CENTRAL AVE.  
(W/1 FROM HILLSIDE)  
FB 48573  
SCALE  $\frac{1}{4}$ " 100' HORIZ  
 $\frac{1}{8}$ " 5' VERT

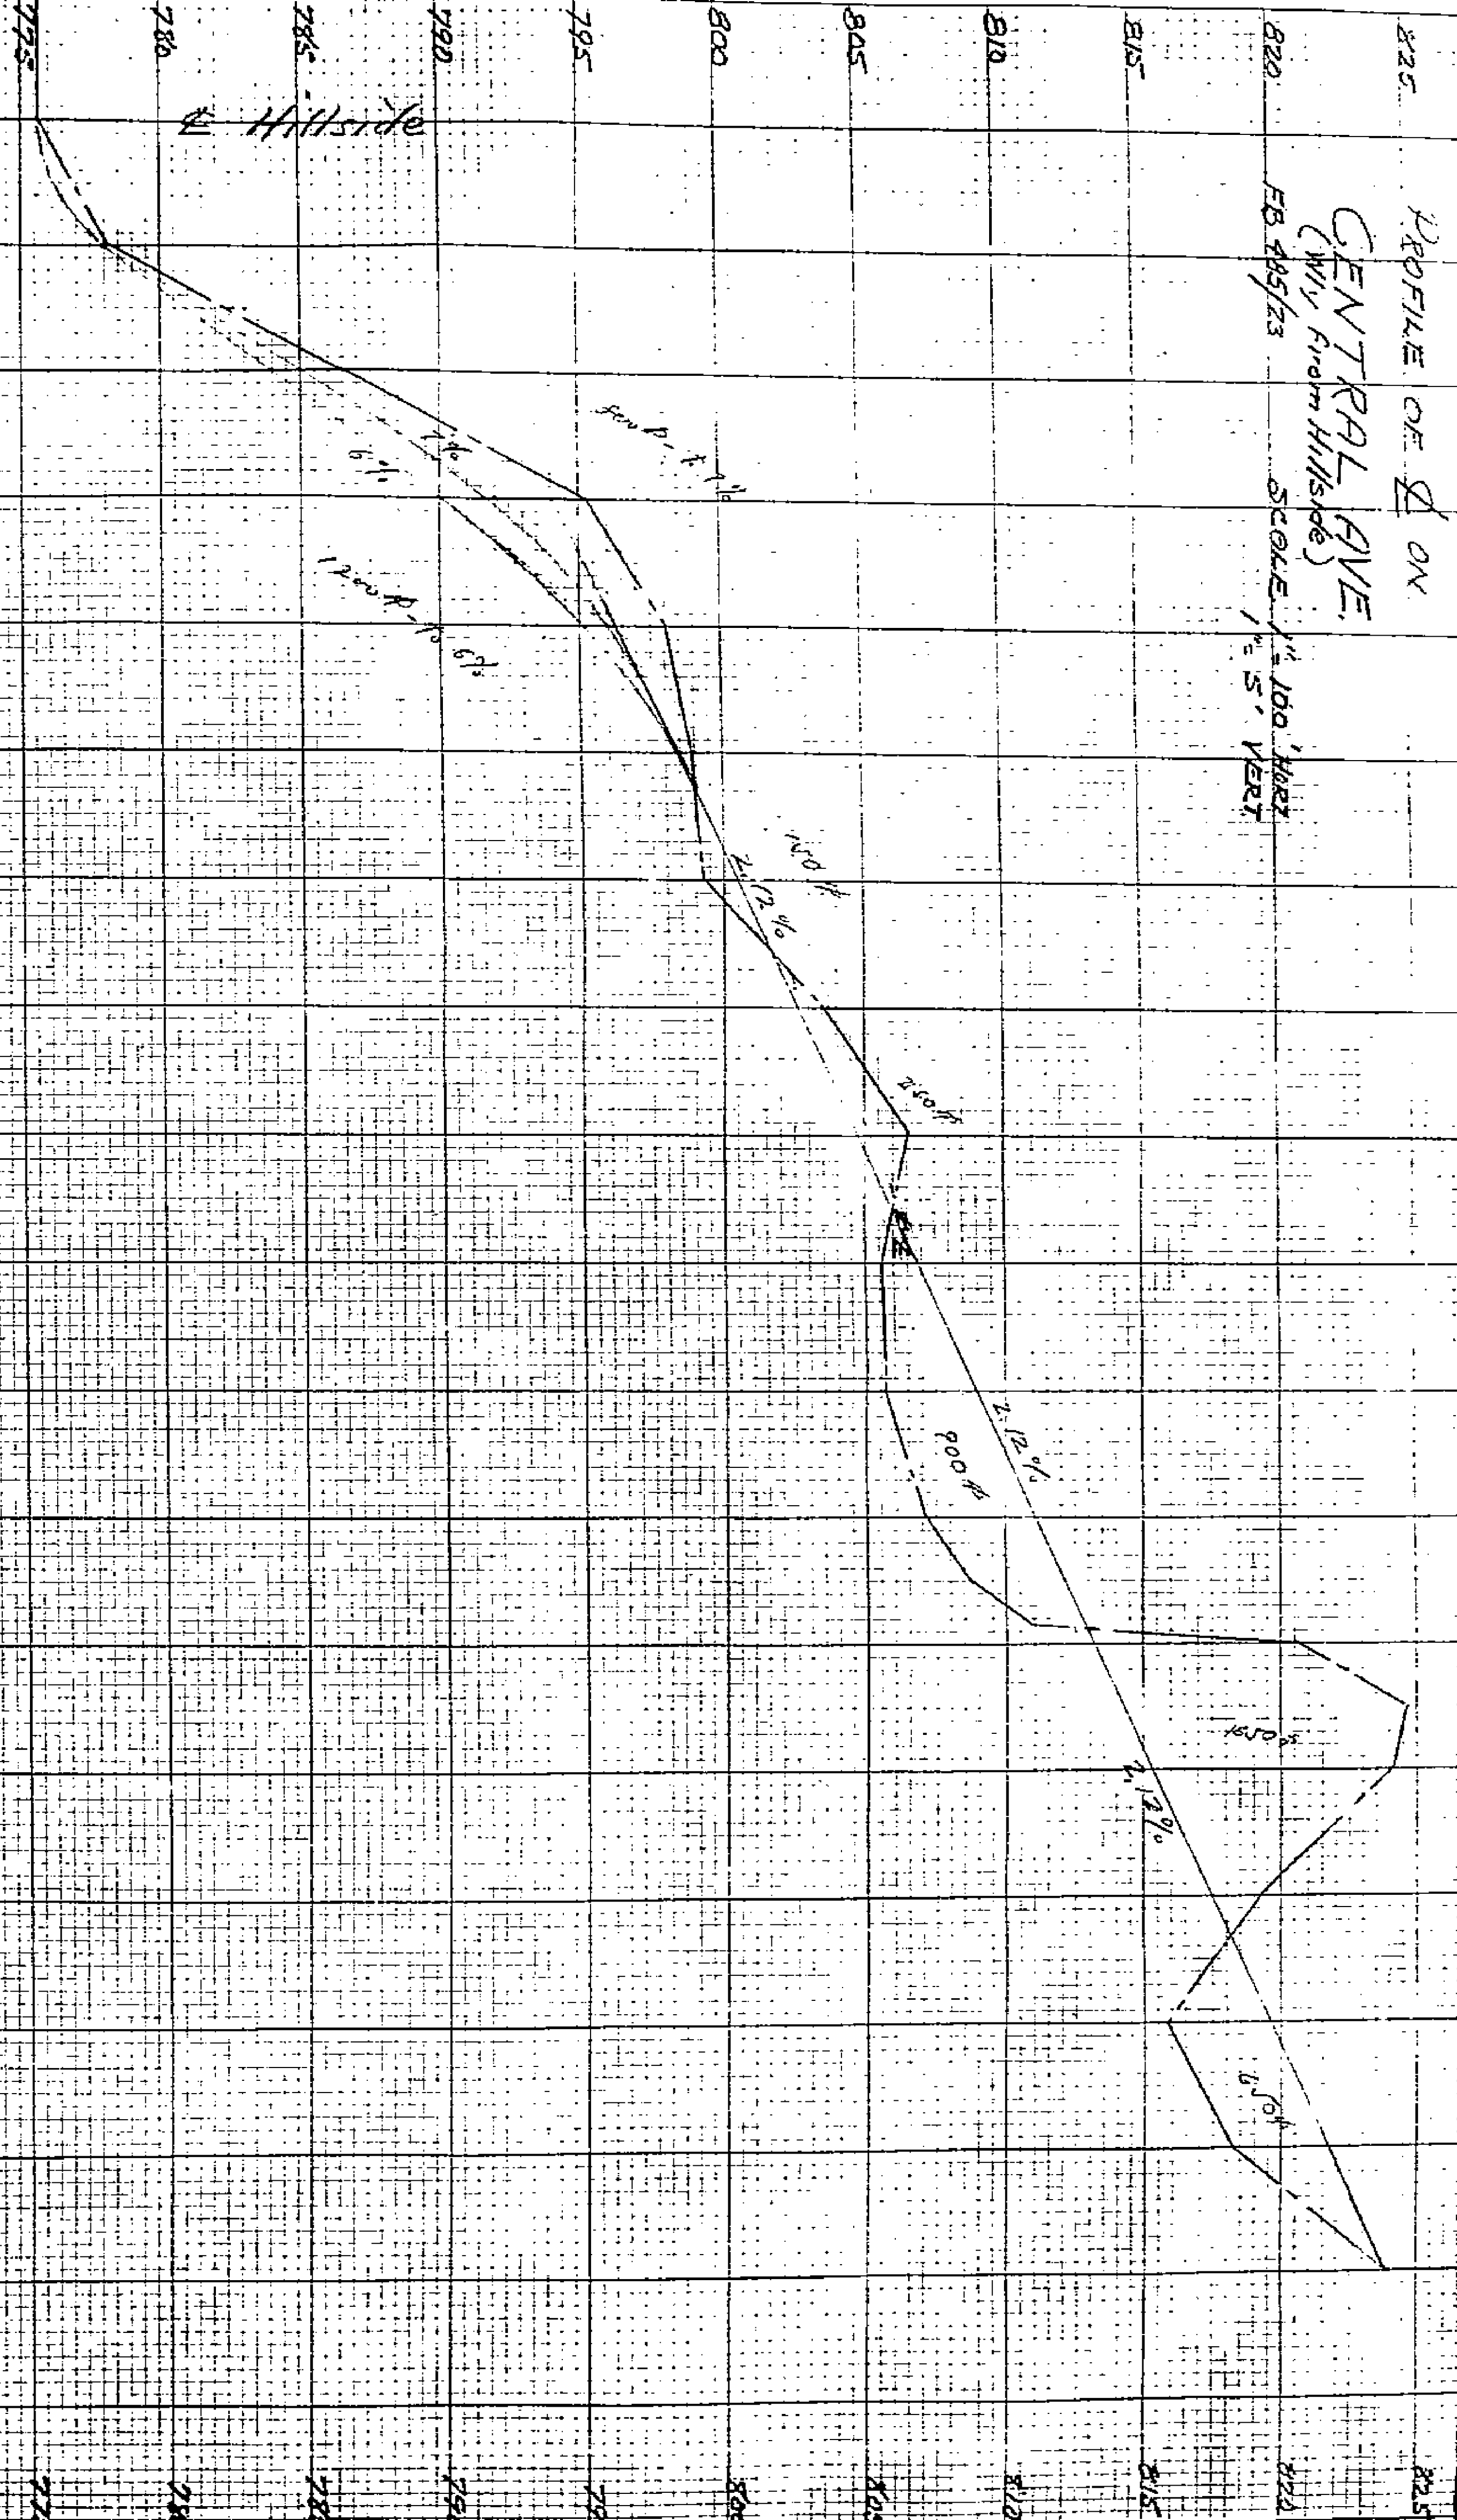

10/21

10/21