
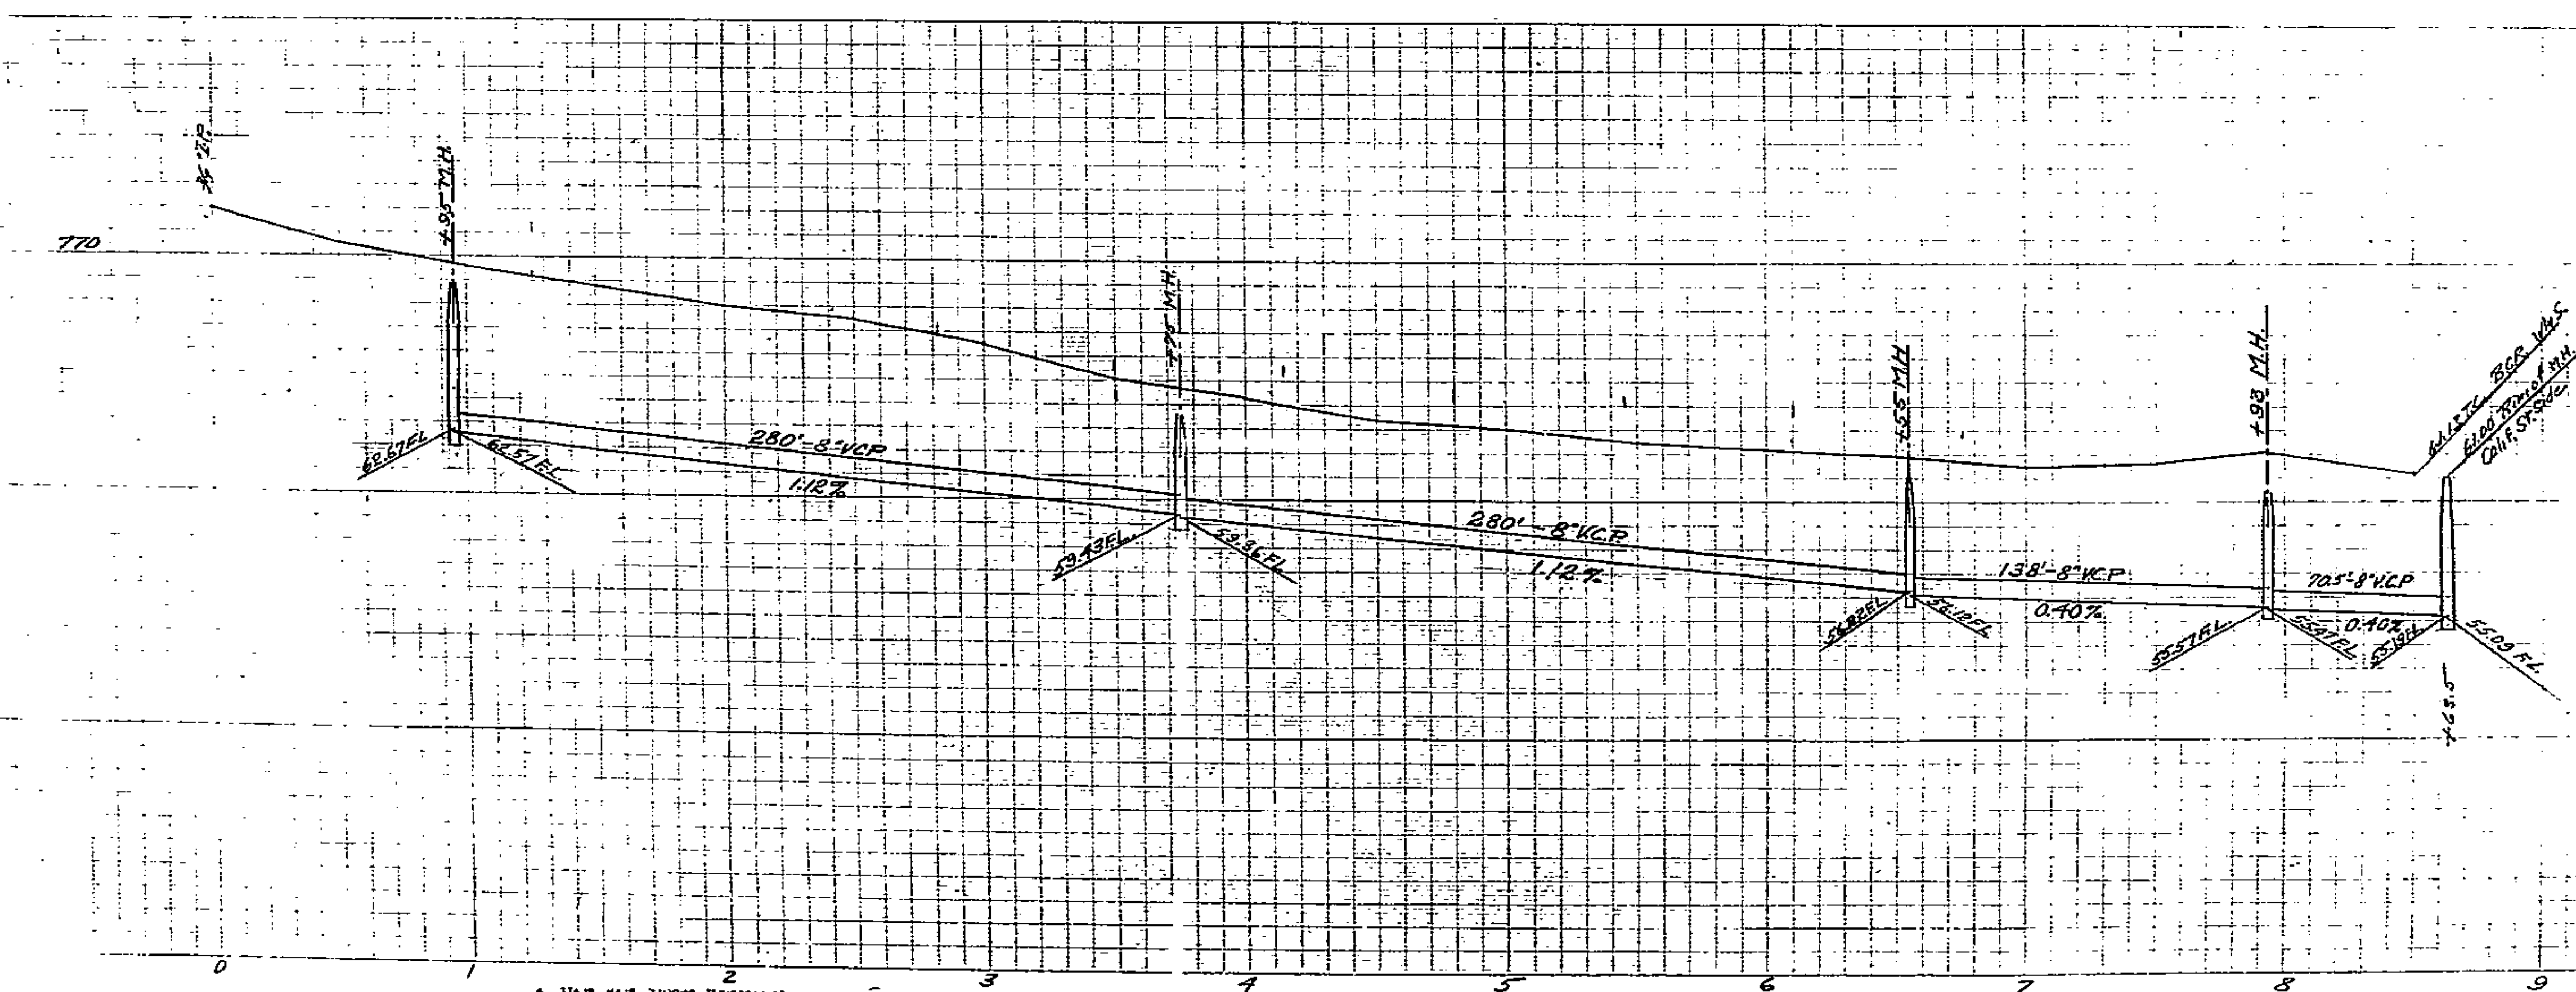


PROPERTY OF  
CITY OF RIVERSIDE  
CITY ENGINEERING DEPT.

CITY OF  
RIVERSIDE  
ENGINEERING DEPT.

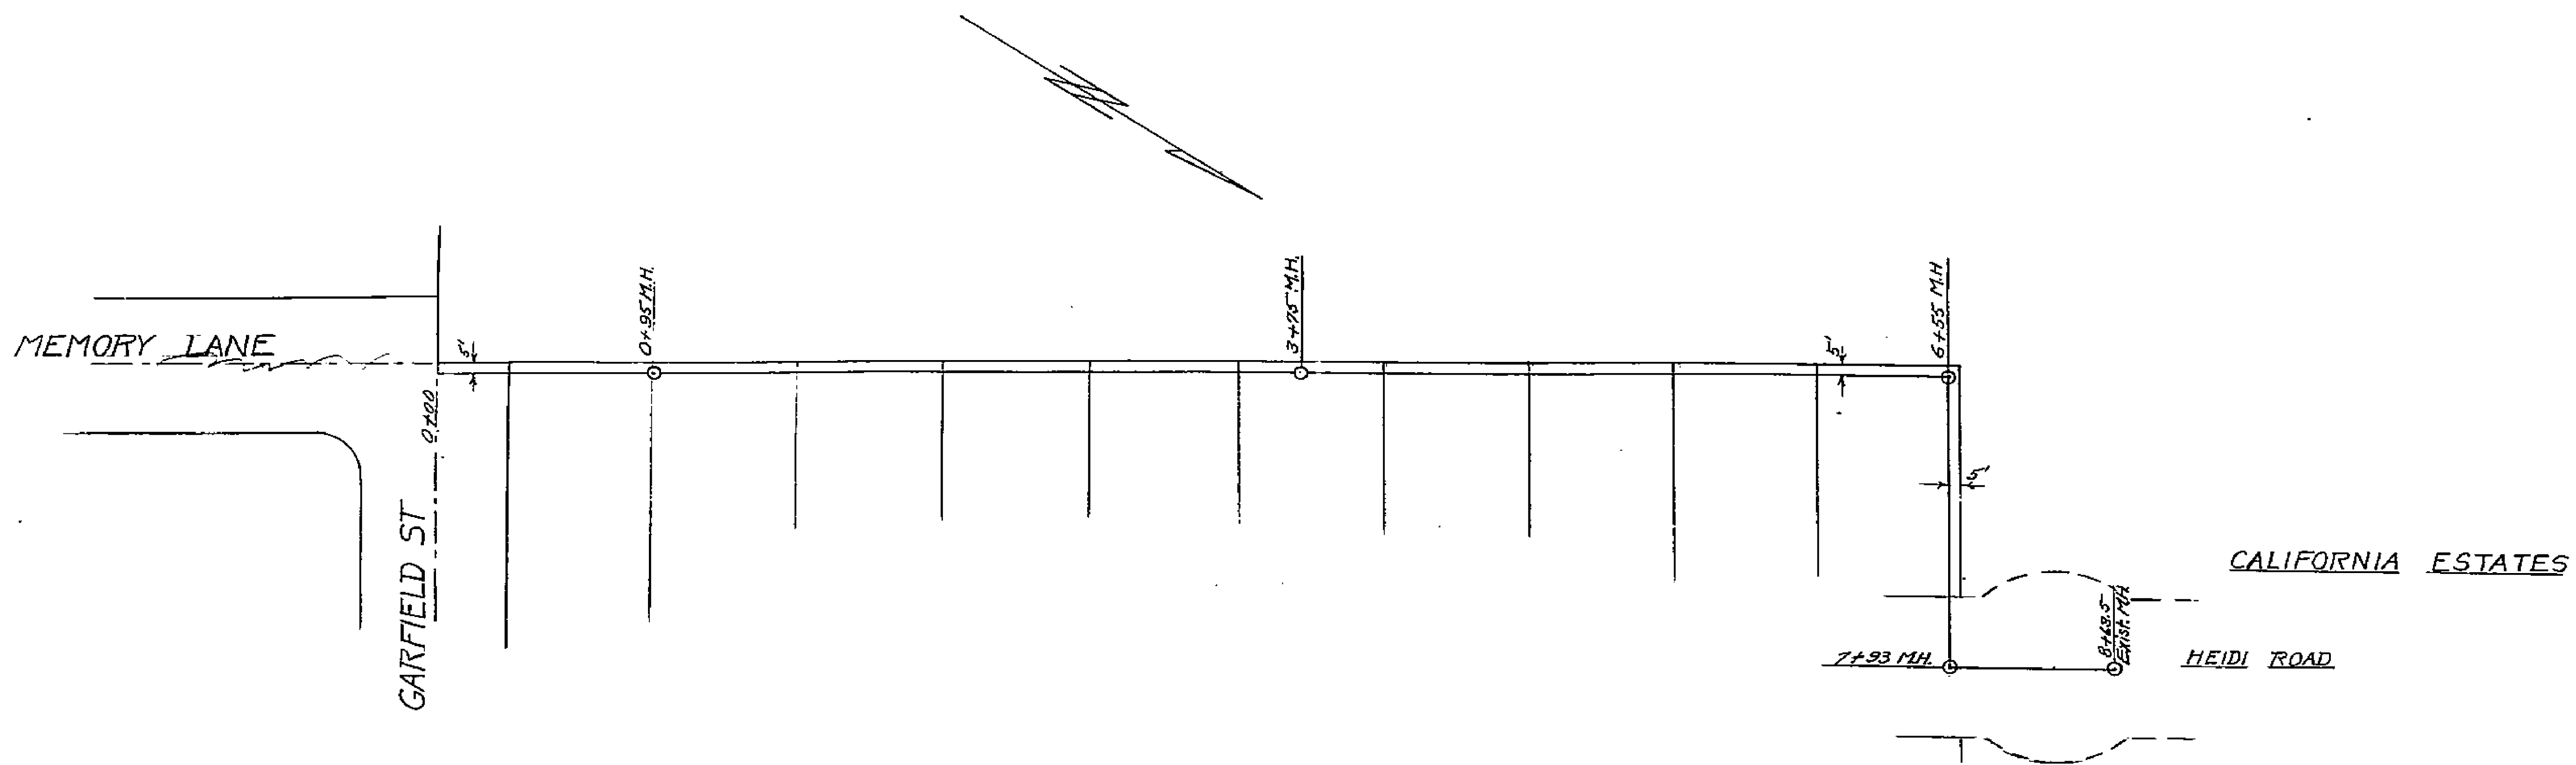

Approved *M. H. Irvine*  
City Engineer

MELODY LANE GARDEN'S  
UNIT 2.  
SEWER CONNECTION

JUNE 1954 J.F. DAY, DSON, CE

SCALE  
HORIZ. 1" = 40'  
VERT. 1" = 4'

14/7/54  
PROPERTY OF  
CITY OF RIVERSIDE  
CITY ENGINEERING DEPT.

PROPERTY OF  
CITY OF RIVERSIDE  
CITY ENGINEERING DEPT.

MADE IN U.S.A.  
CLEARPRINT PAPER CO.  
CLEARPRINT PAPER CO.

MADE IN U.S.A.  
CLEARPRINT PAPER CO.  
CLEARPRINT PAPER CO.

F.R. 478-61