
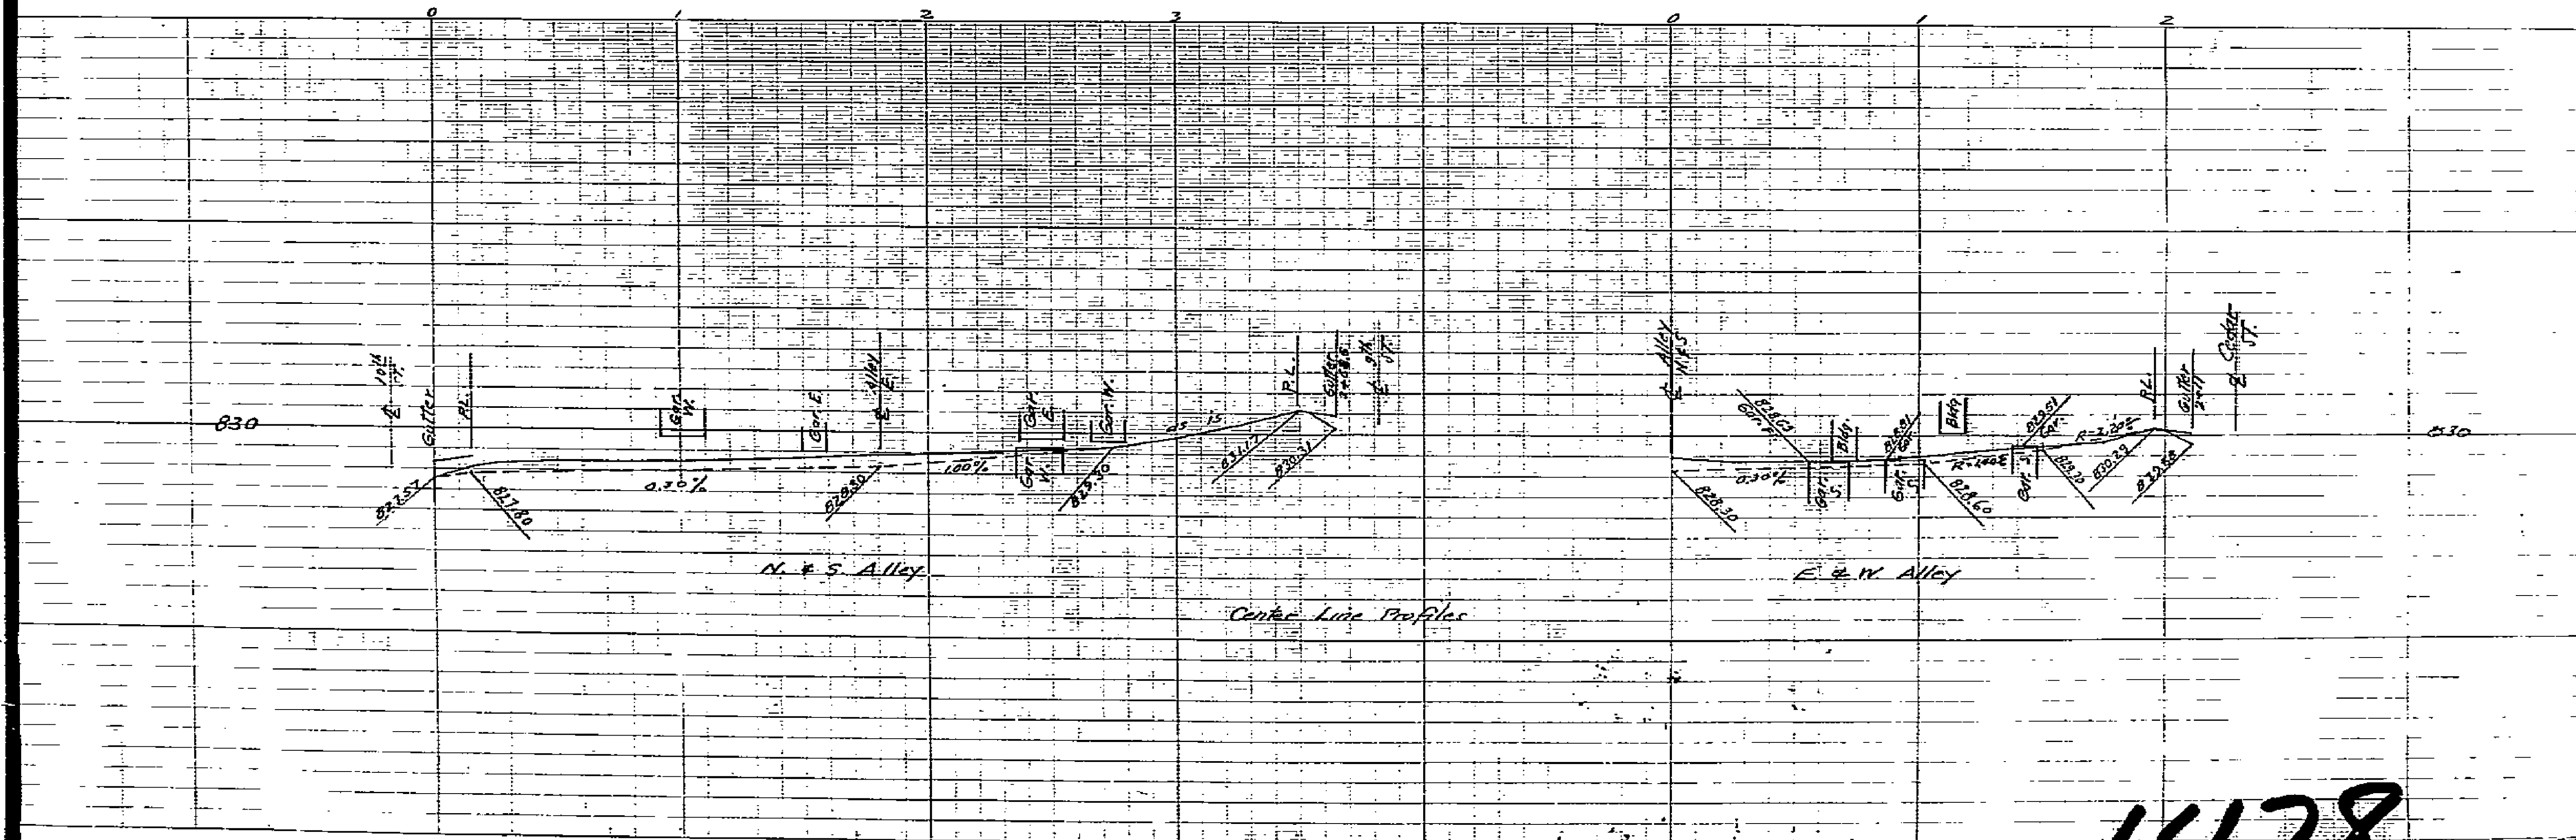


PLANS & PROFILES NO.  
 SHOWING CENTER LINE GRADES FOR ALLEYS  
 IN THE BLOCK BOUNDED BY  
 9<sup>TH</sup> - 10<sup>TH</sup> - CEDAR & PINE STREETS  
 RIVERSIDE - CALIFORNIA

RB. 485-59 HOR. 1" = 40 FT. VERT. 1" = 4 FT.

APPROVED *M. H. Dunne*  
 M.H. IRVINE - REG. C.E. NO. 3011  
 CITY ENGINEER

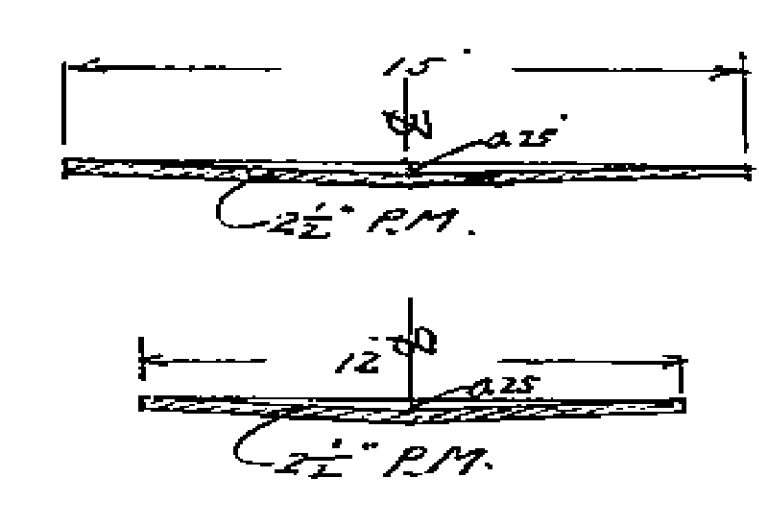


1428

1428



ALLEY BET. 7TH & LOMA VISTA  
FROM DOUGLAS TO DWIGHT

Scales: Horiz. 1"=40'  
Vert. 1"=4'

F.B. 508/73

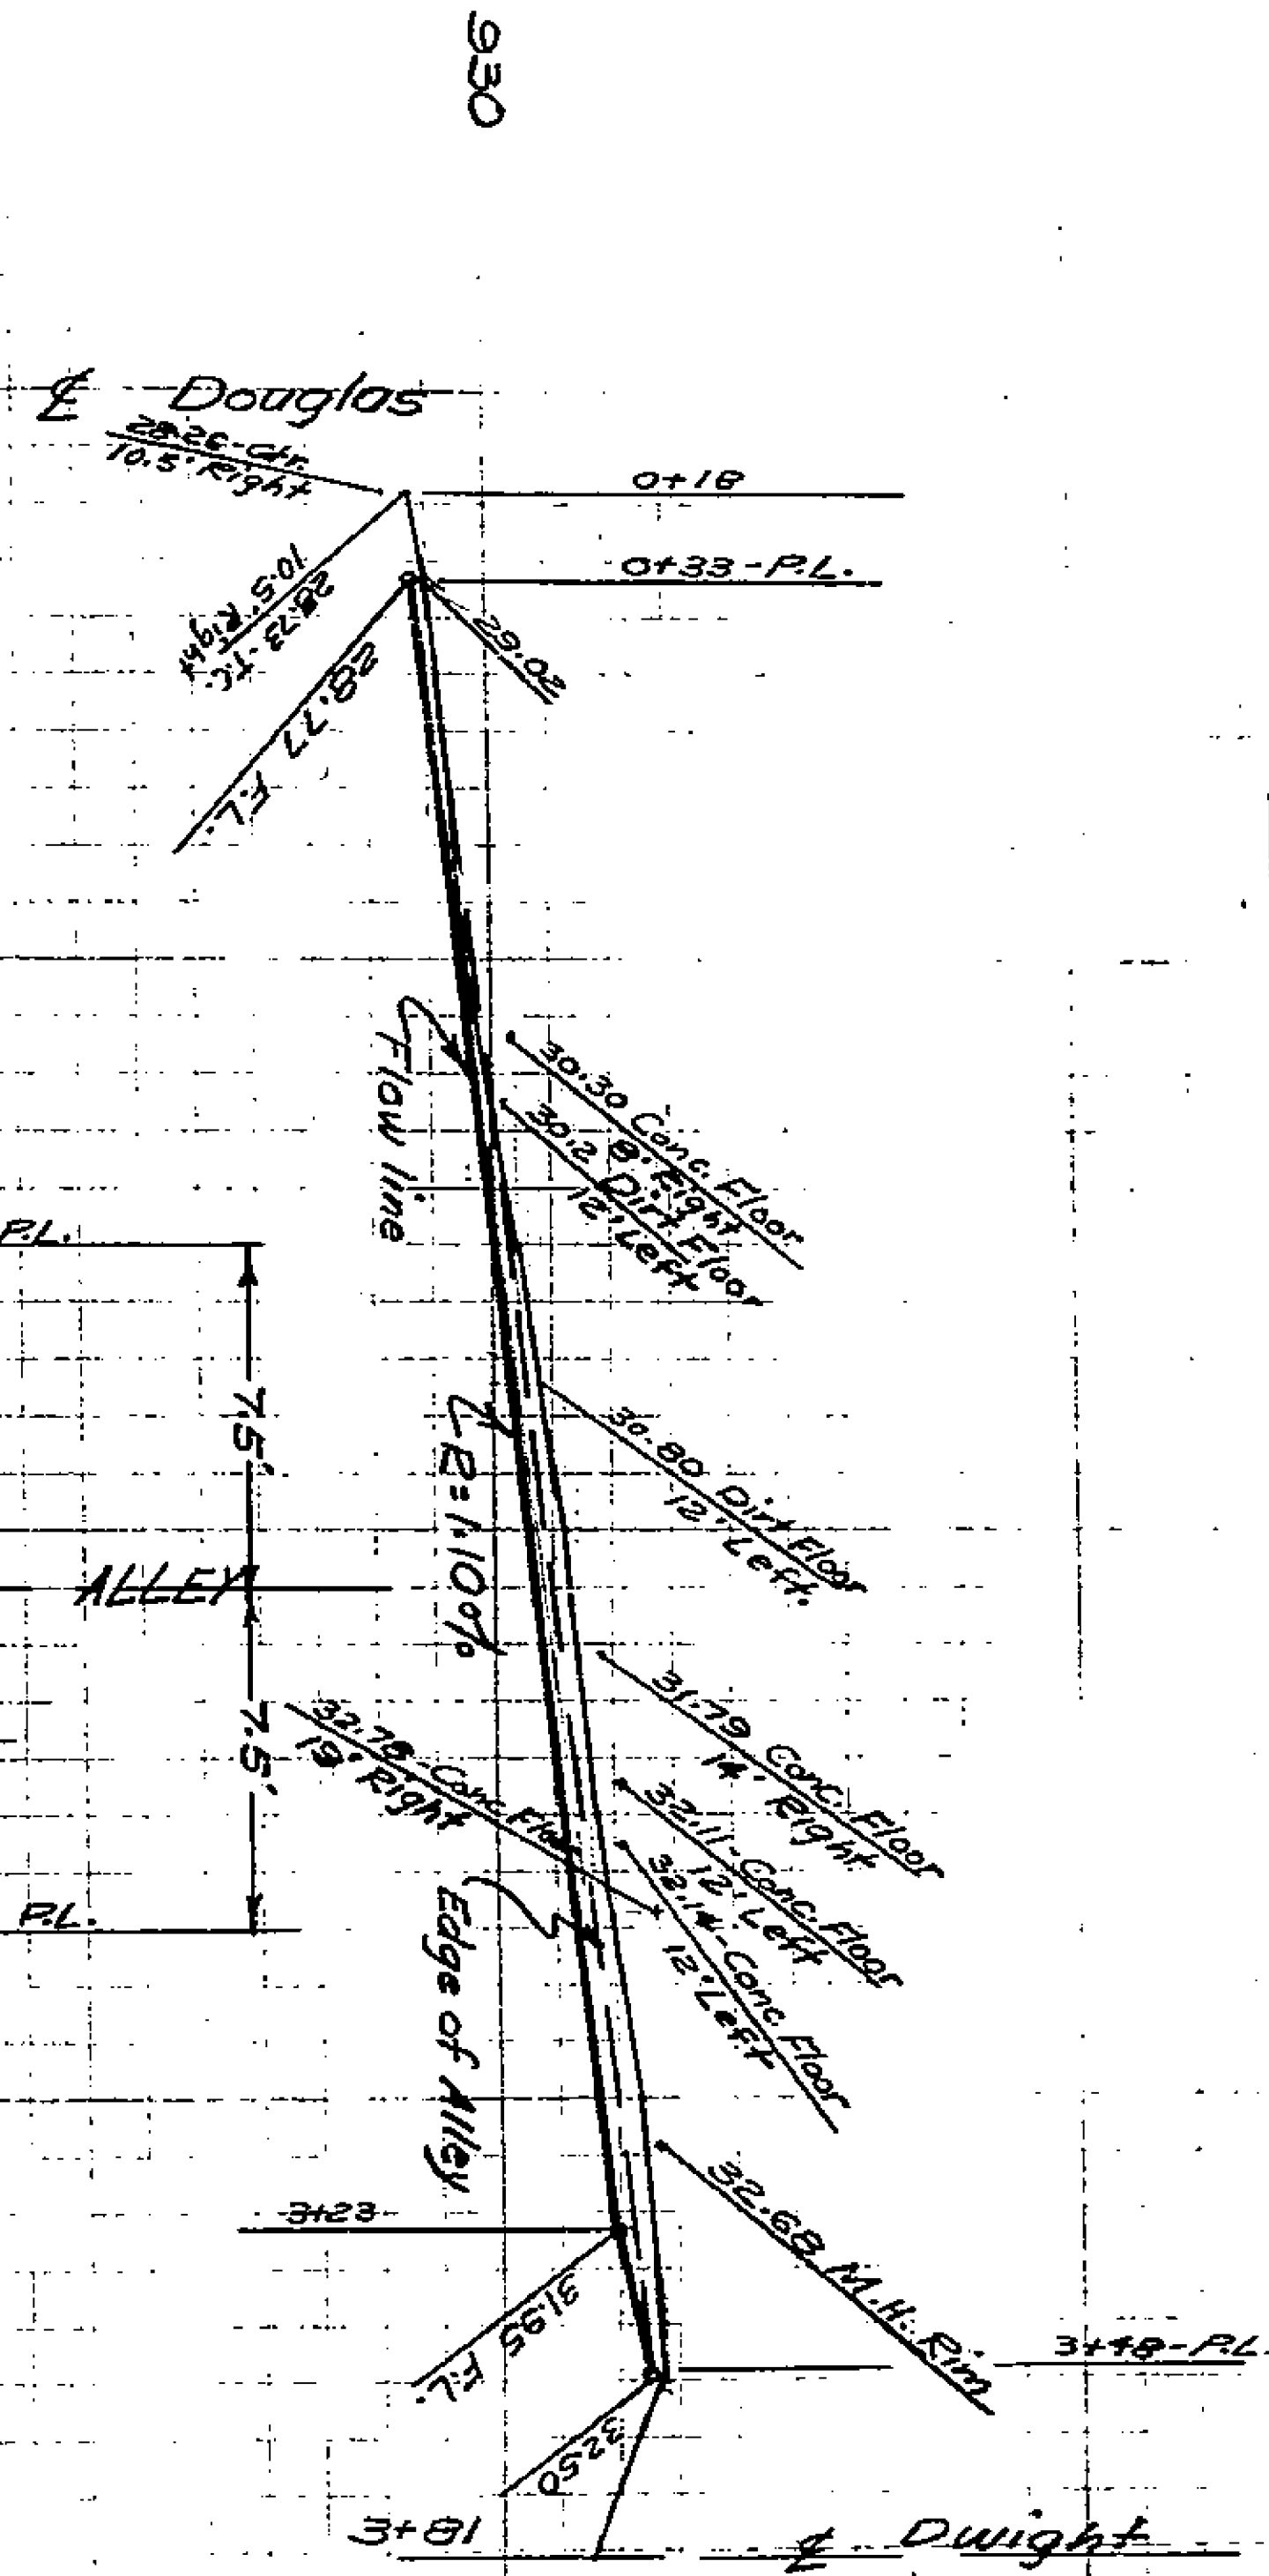

TYPICAL ALLEY SECTION

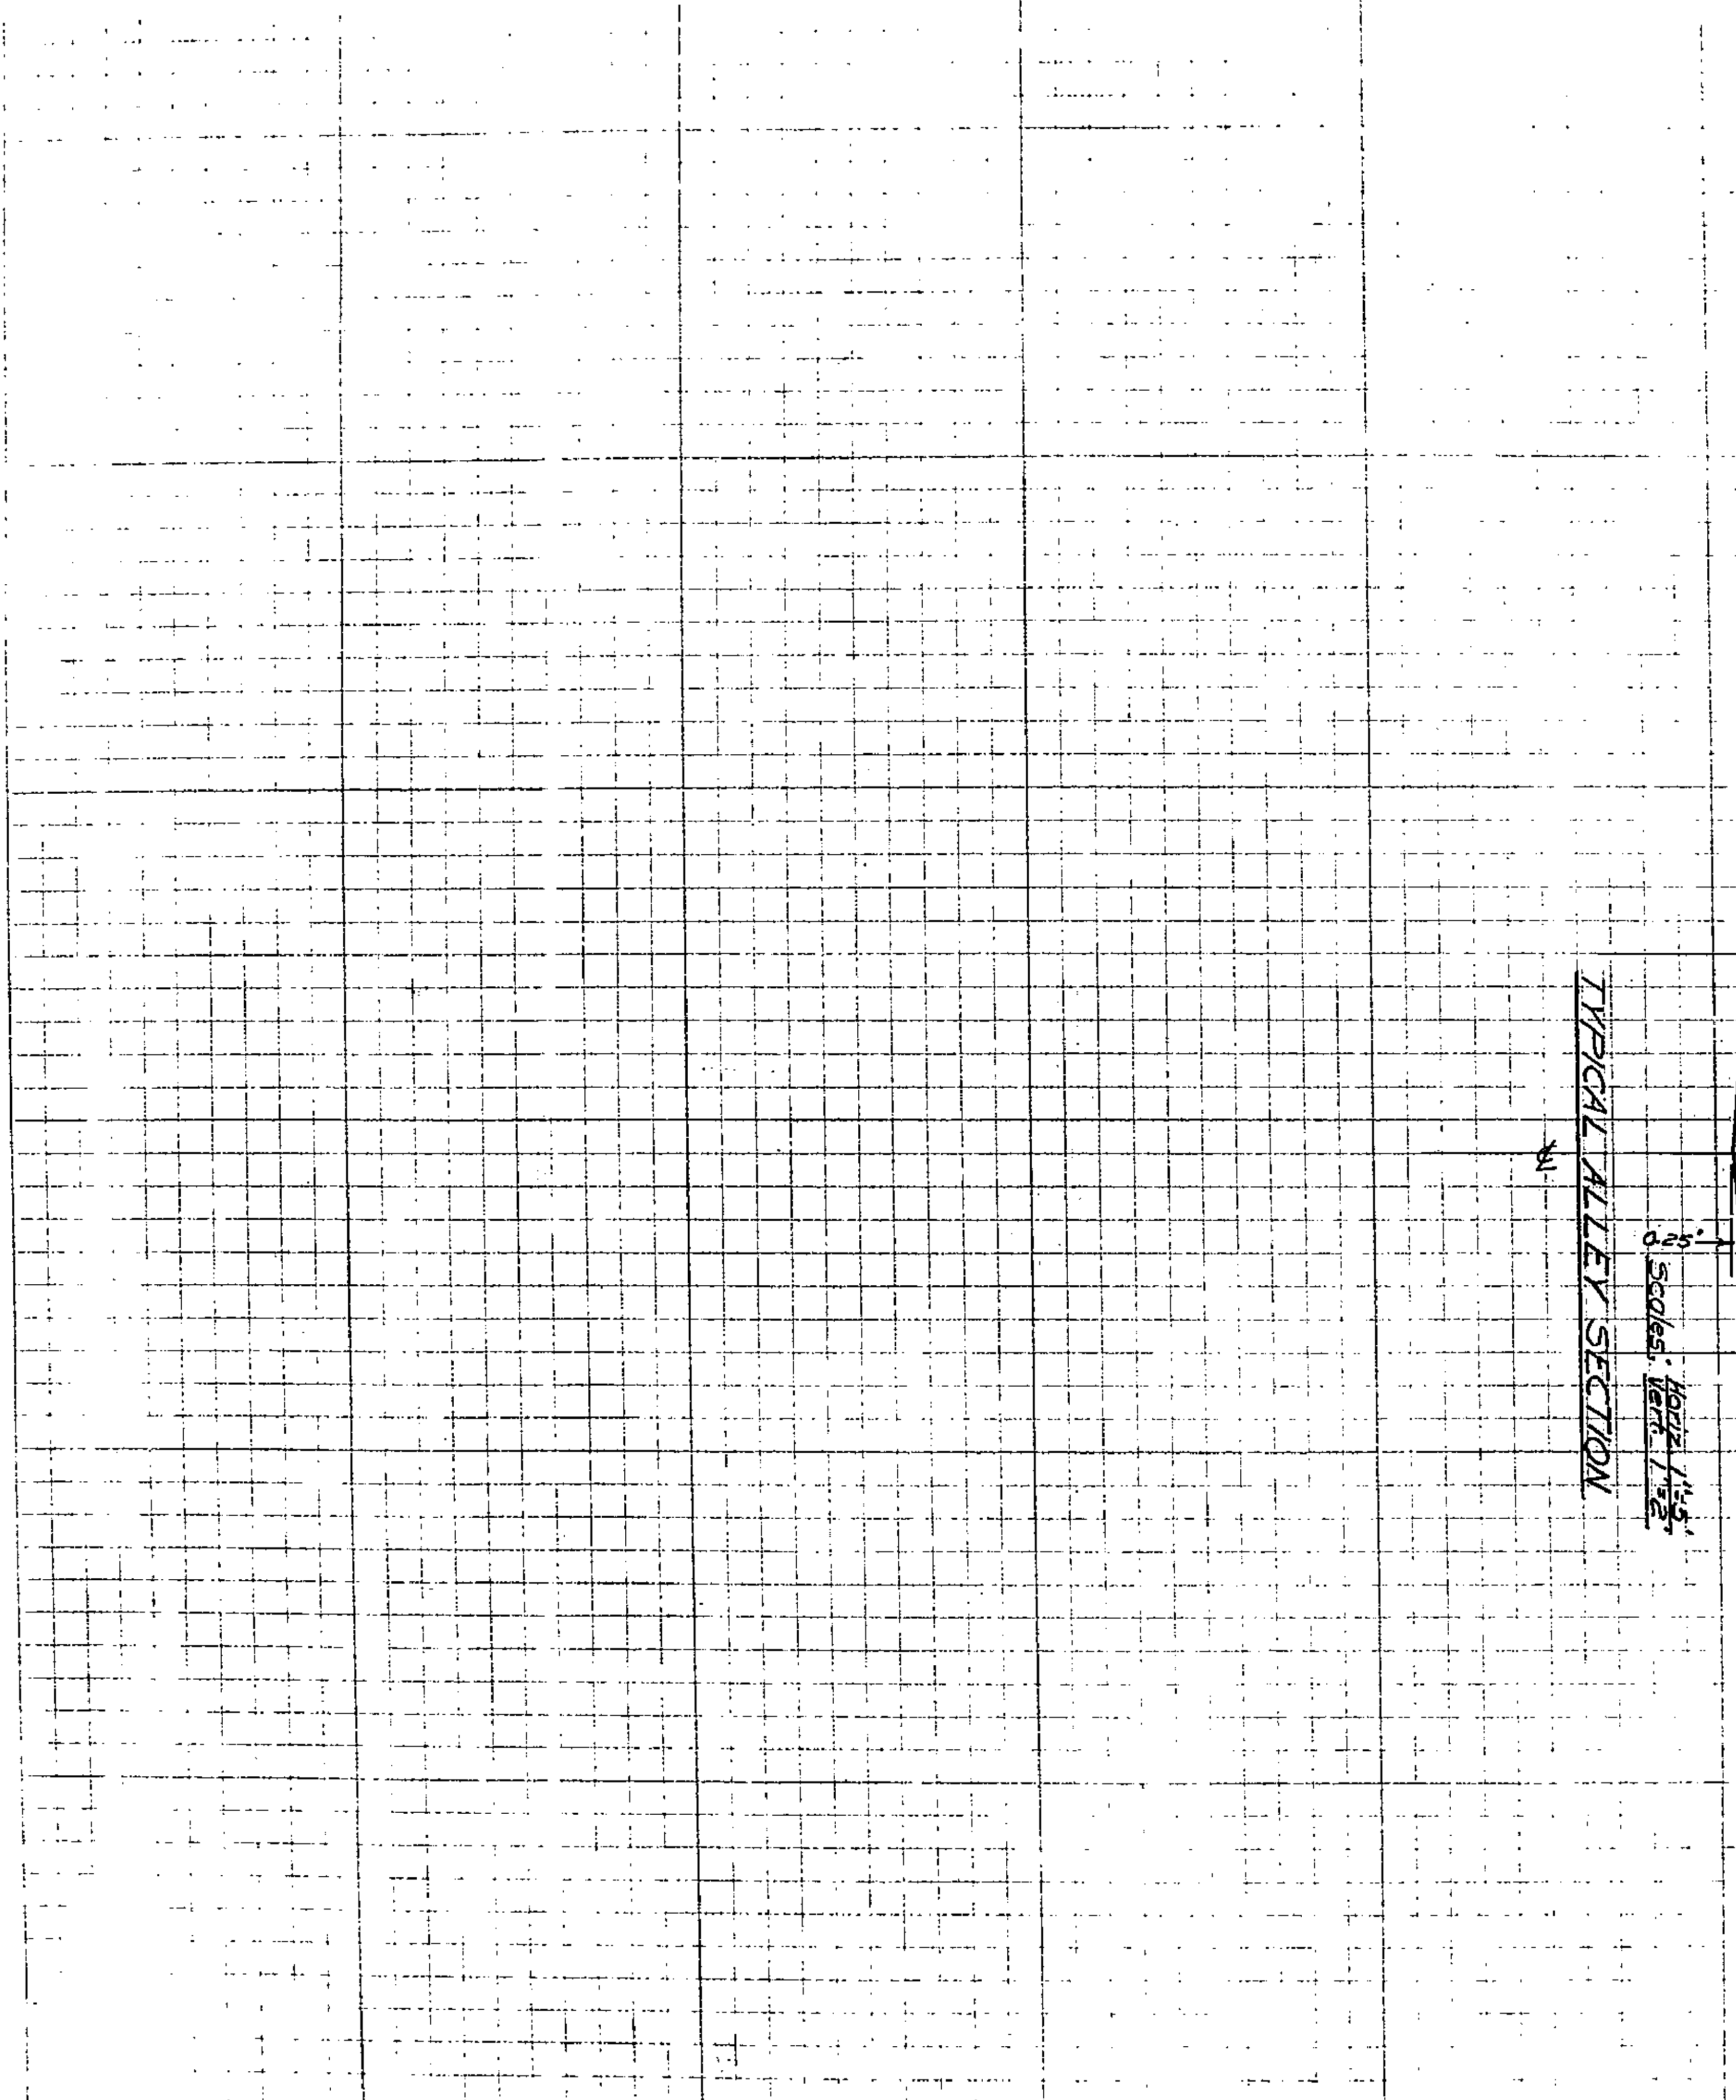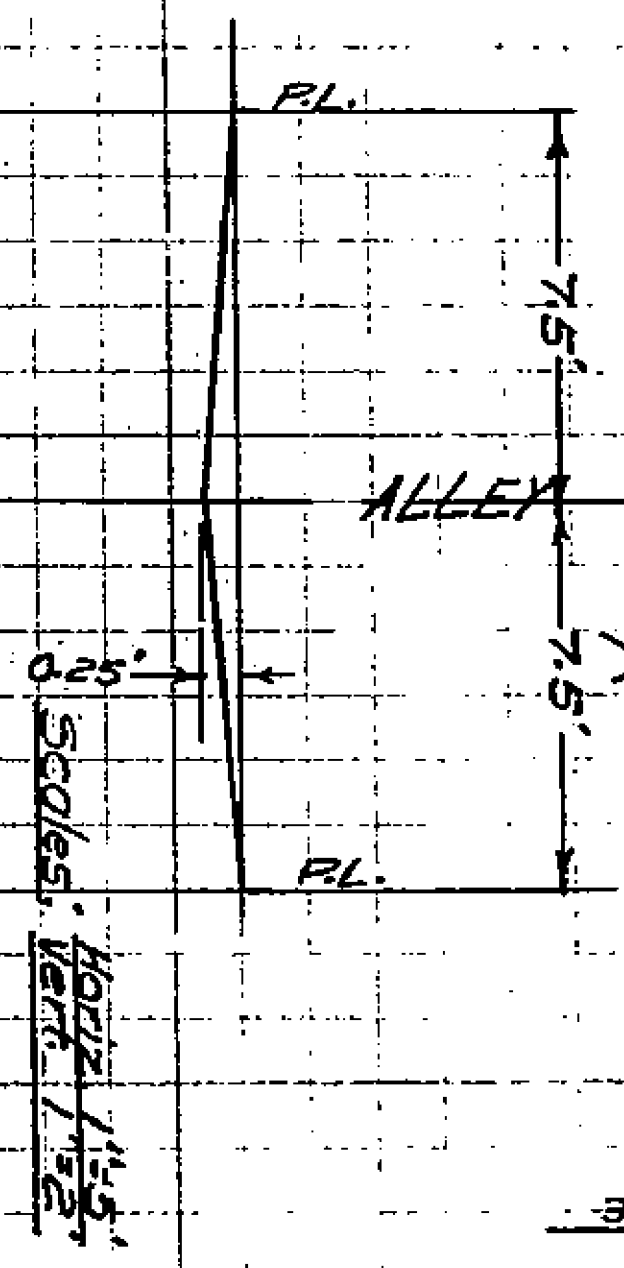

7 1/2" x 11" GRID

1428

1428