



PLAN & PROFILE
 N° 1445-A
 TO ESTABLISH GRADES ON
 BERNARD STREET

SCALE HOR. 1" = 40 FT.
 VERT. 1" = 4 FT.
 R.B. 555-6 JULY 1954

APPROVED _____ CITY ENGINEER

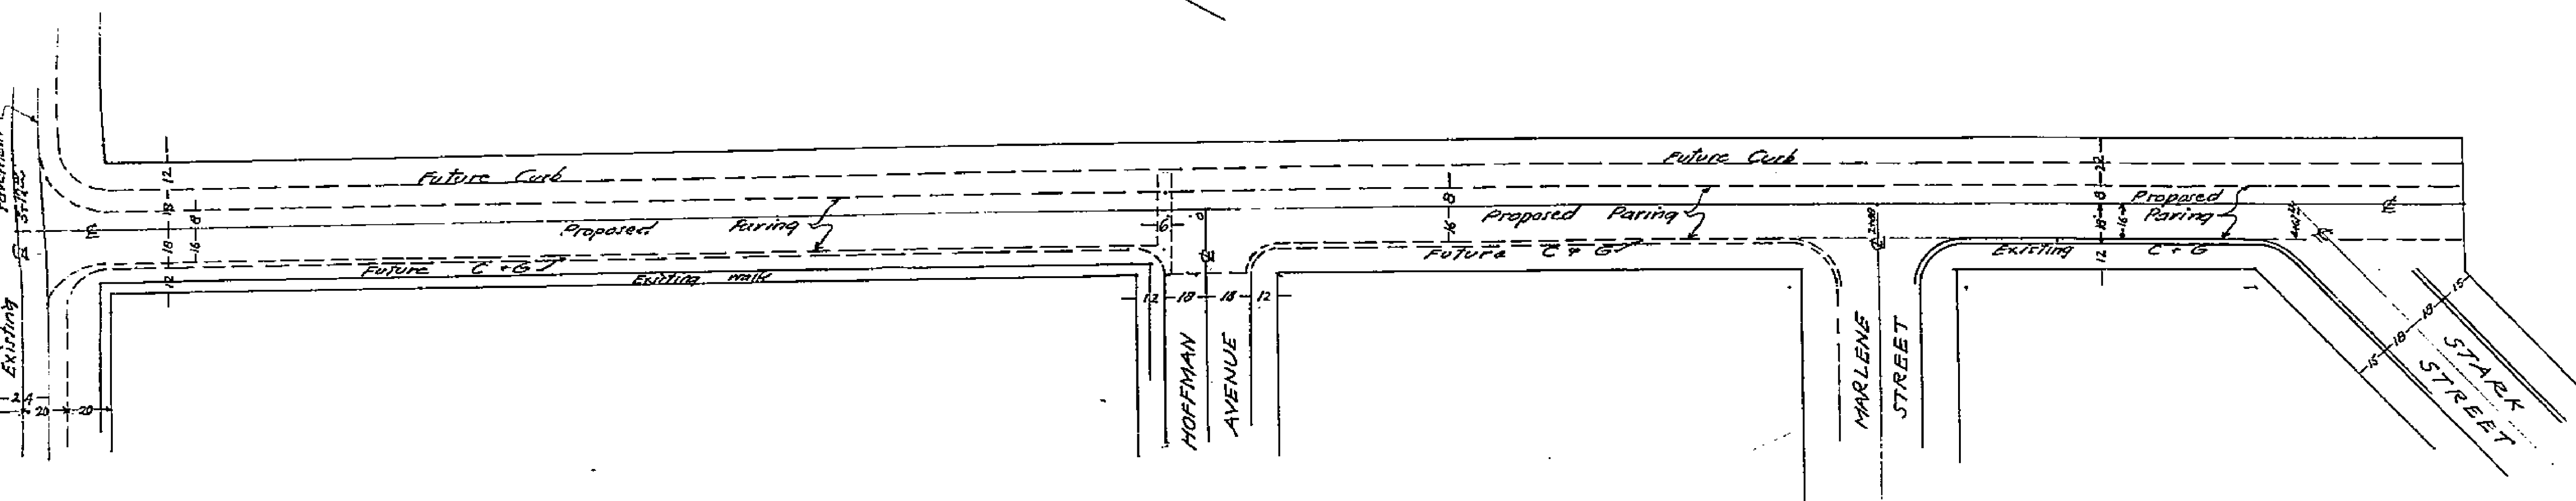

Plan 1445-A

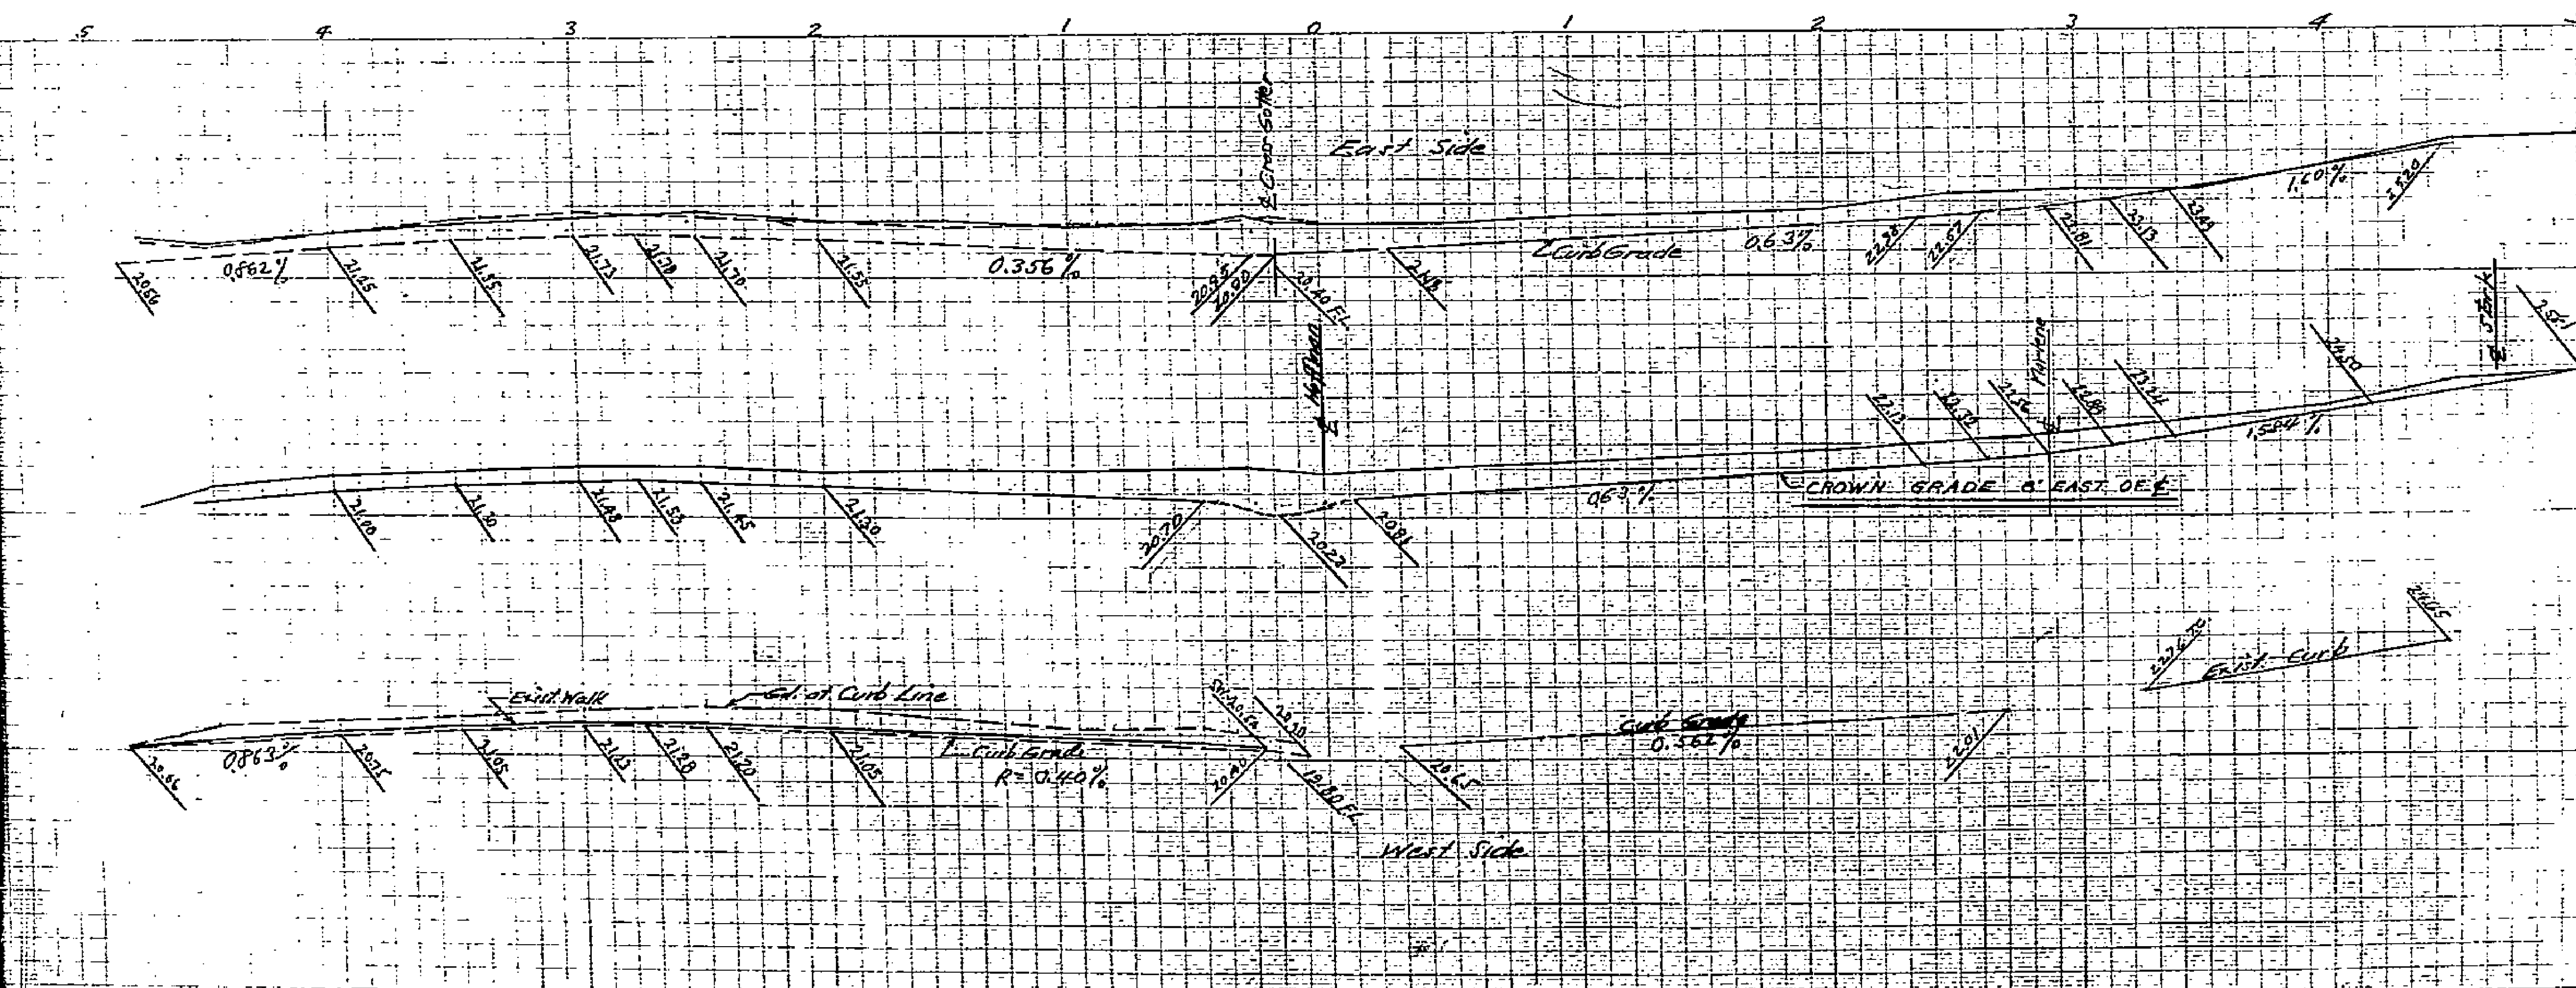

1445-A