


PLAN SHEET
 NOTE BOOK (PAGE) NO. 1
 DATE OF NATURAL SURVEY

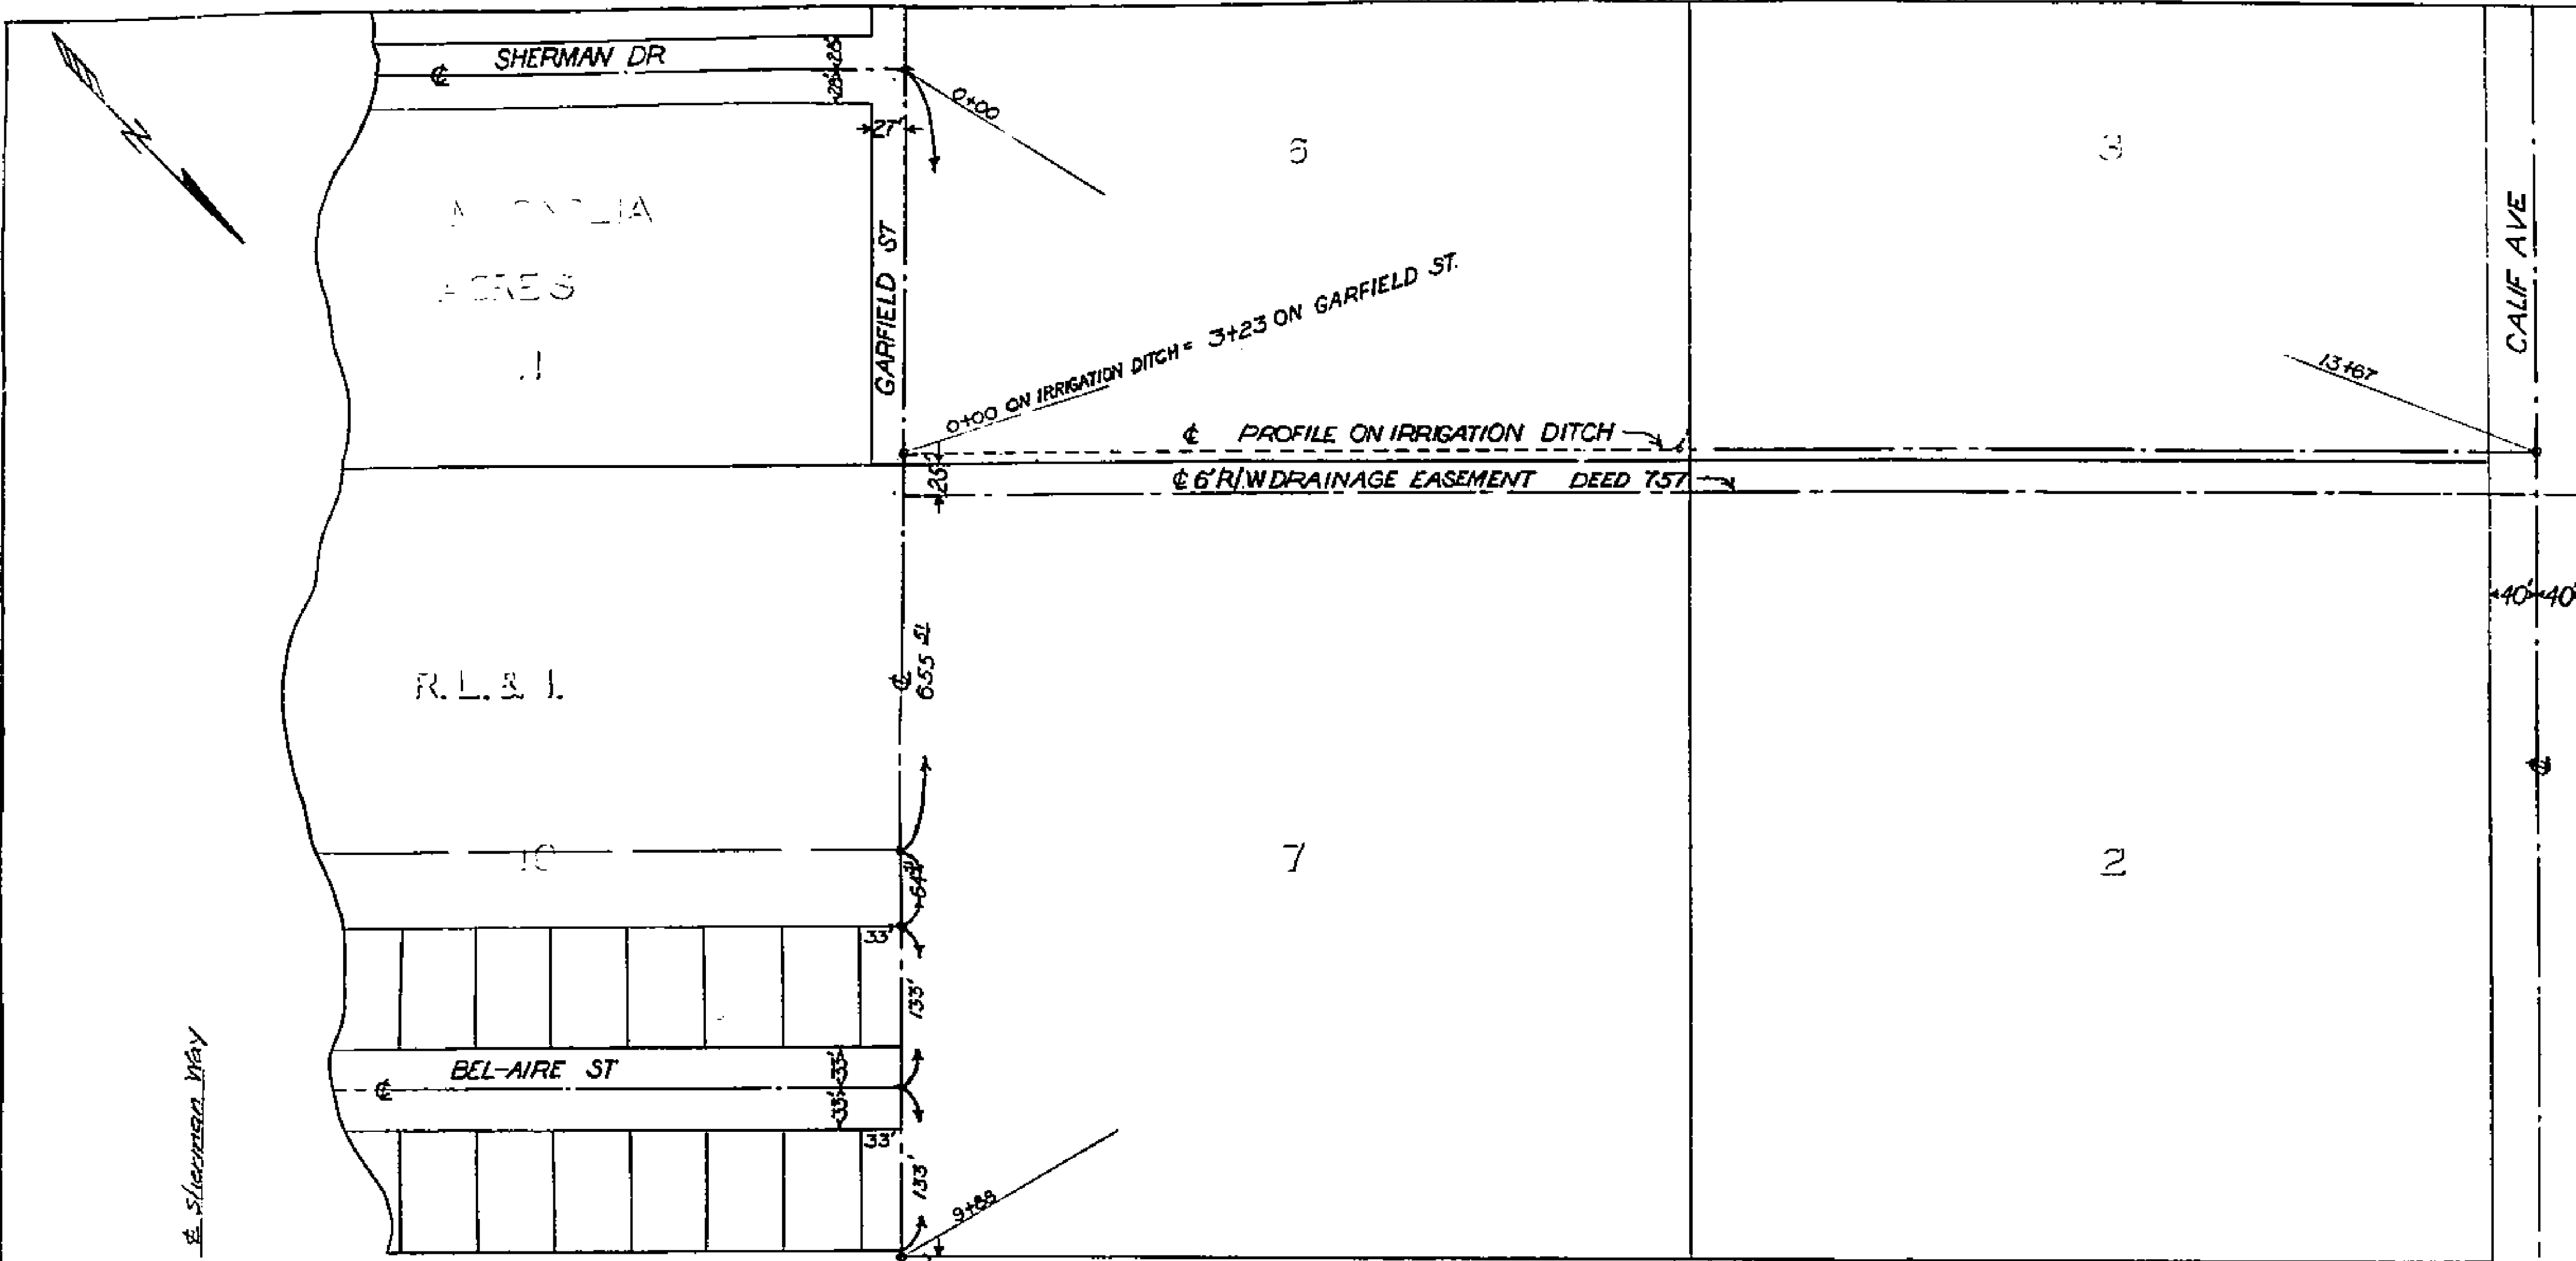


INVESTIGATION OF DRAINAGE
 FOR
 BEL-AIRE SUBDIVISION ON
 GARFIELD ST
 AND
 ALONG EXISTING IRRIGATION DITCH TO CALIF AVE

Scale
 Horizontal: 1" = 100'
 Vertical: 1" = 5'

FB. 397-76
 March 1, 1954

Approved _____
 City Engineer

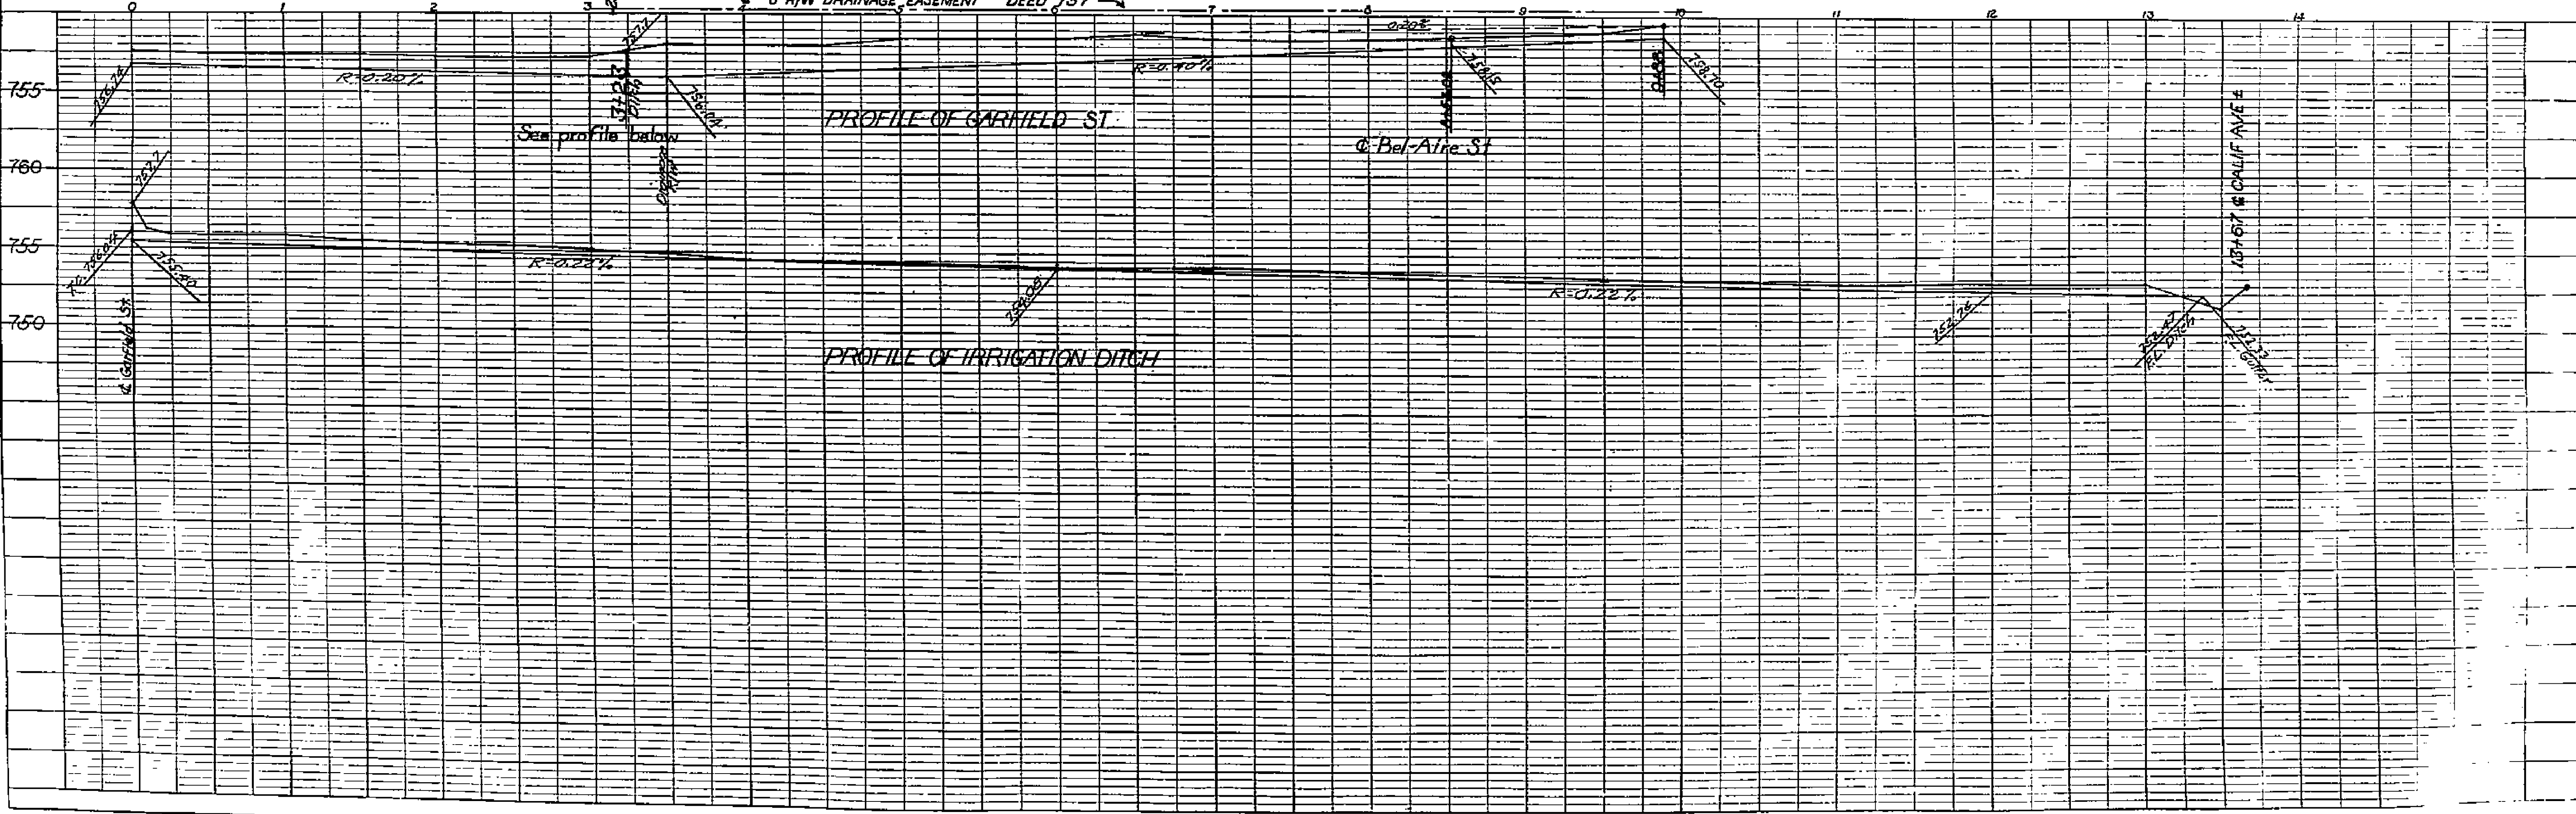

PROFILE SHEET
 NOTE BOOK (PAGE) NO. 1
 DATE OF NATURAL SURVEY