
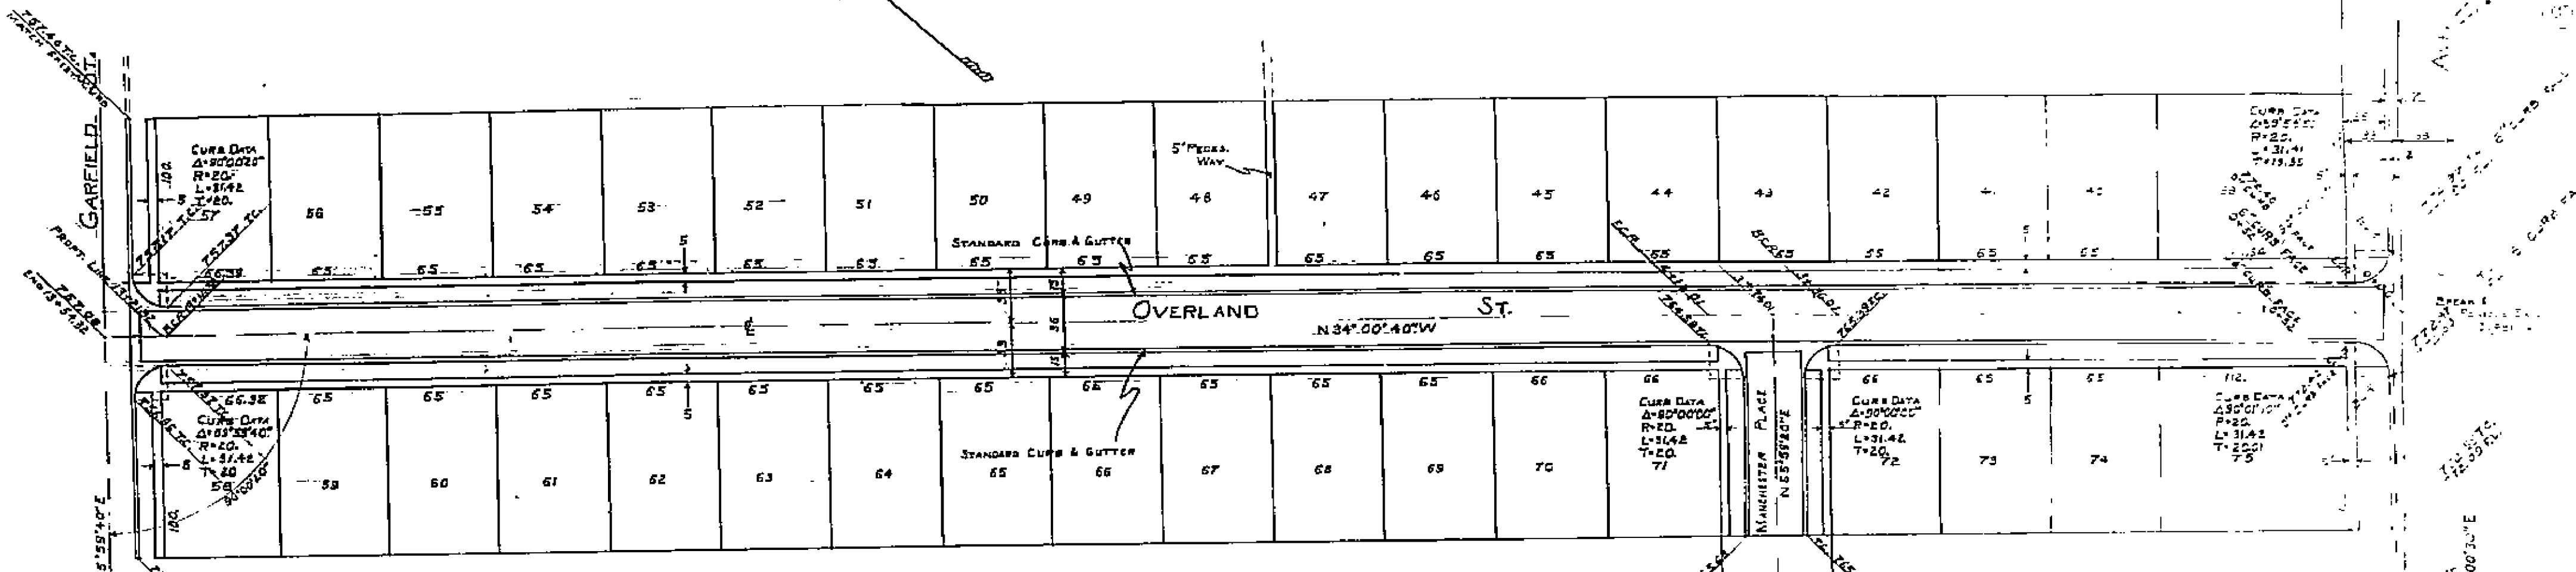
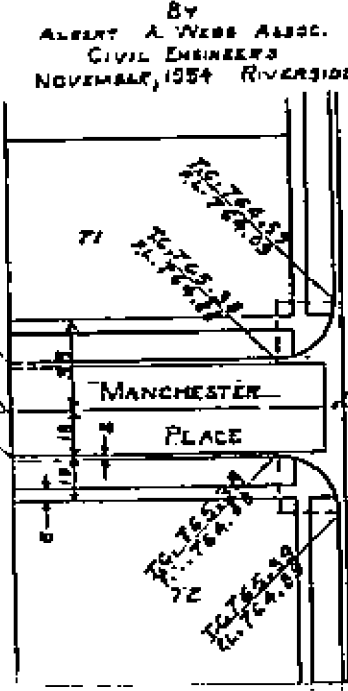
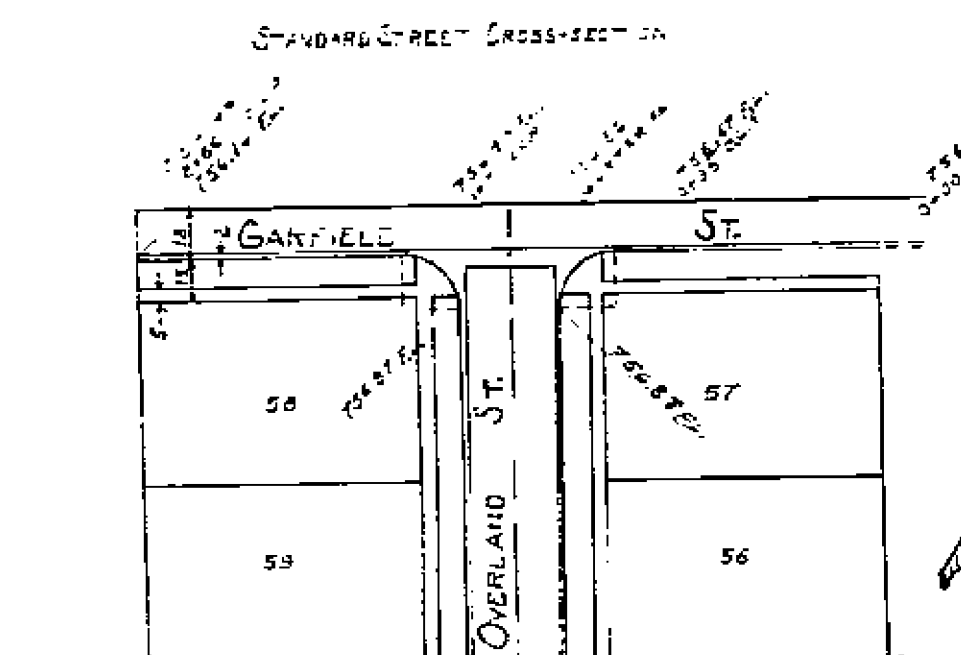


CITY OF RIVERSIDE



STREET PLANS AND PROFILES OF BEL-AIR SQUARE UNIT No. 2

OVERLAND STREET GARFIELD STREET

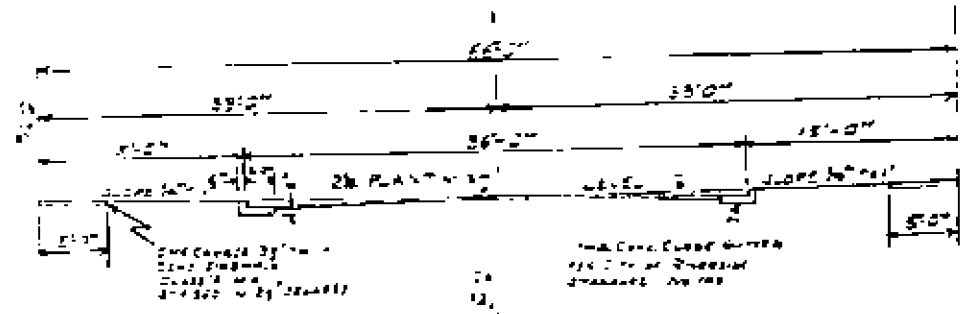

NOTE -
1 BENCH MARK -
1030 FT. WEST OF MONROE ST. ON NORTH SIDE MAGNOLIA AVE.
AT PROPERTY LINE - STEEL GATE AT WIER ELEV. 772.11.
300 FT. EAST OF ABOVE BENCH - STEEL GATE AT WIER
BOX ELEV. 773.34
2. 6" CURB FACE UNLESS OTHERWISE NOTED

APPROVED 12-10, 1954
CITY ENGINEER, CITY OF RIVERSIDE

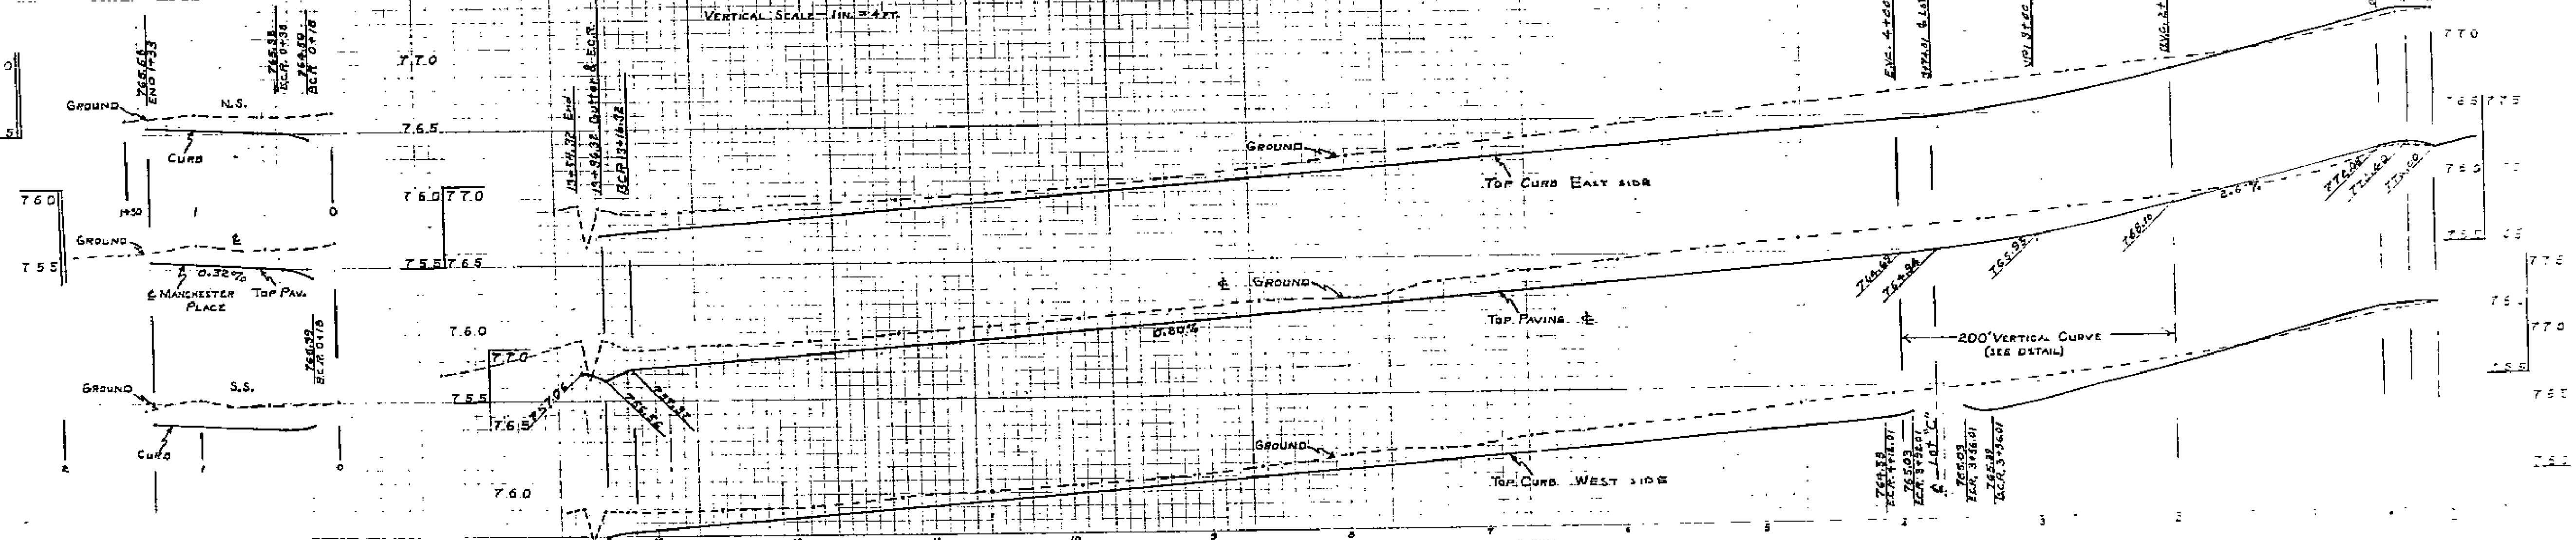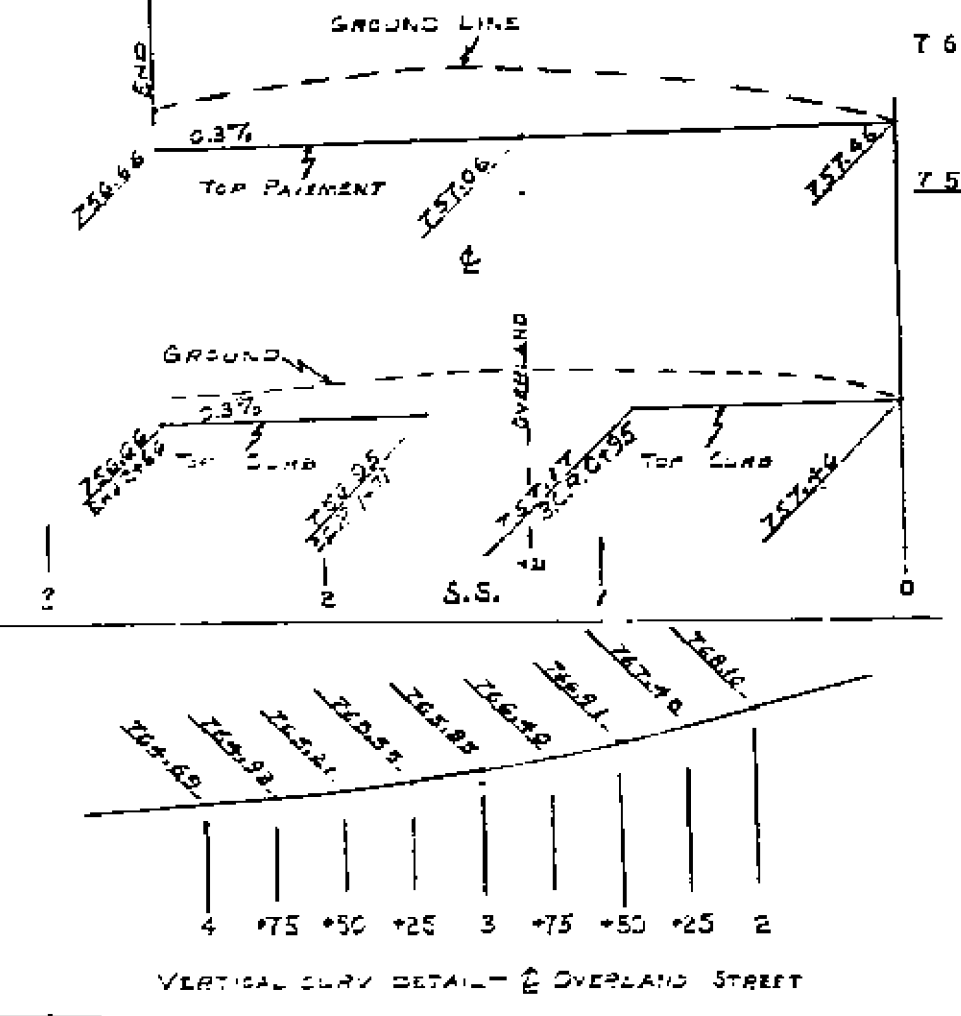

CITY OF RIVERSIDE