
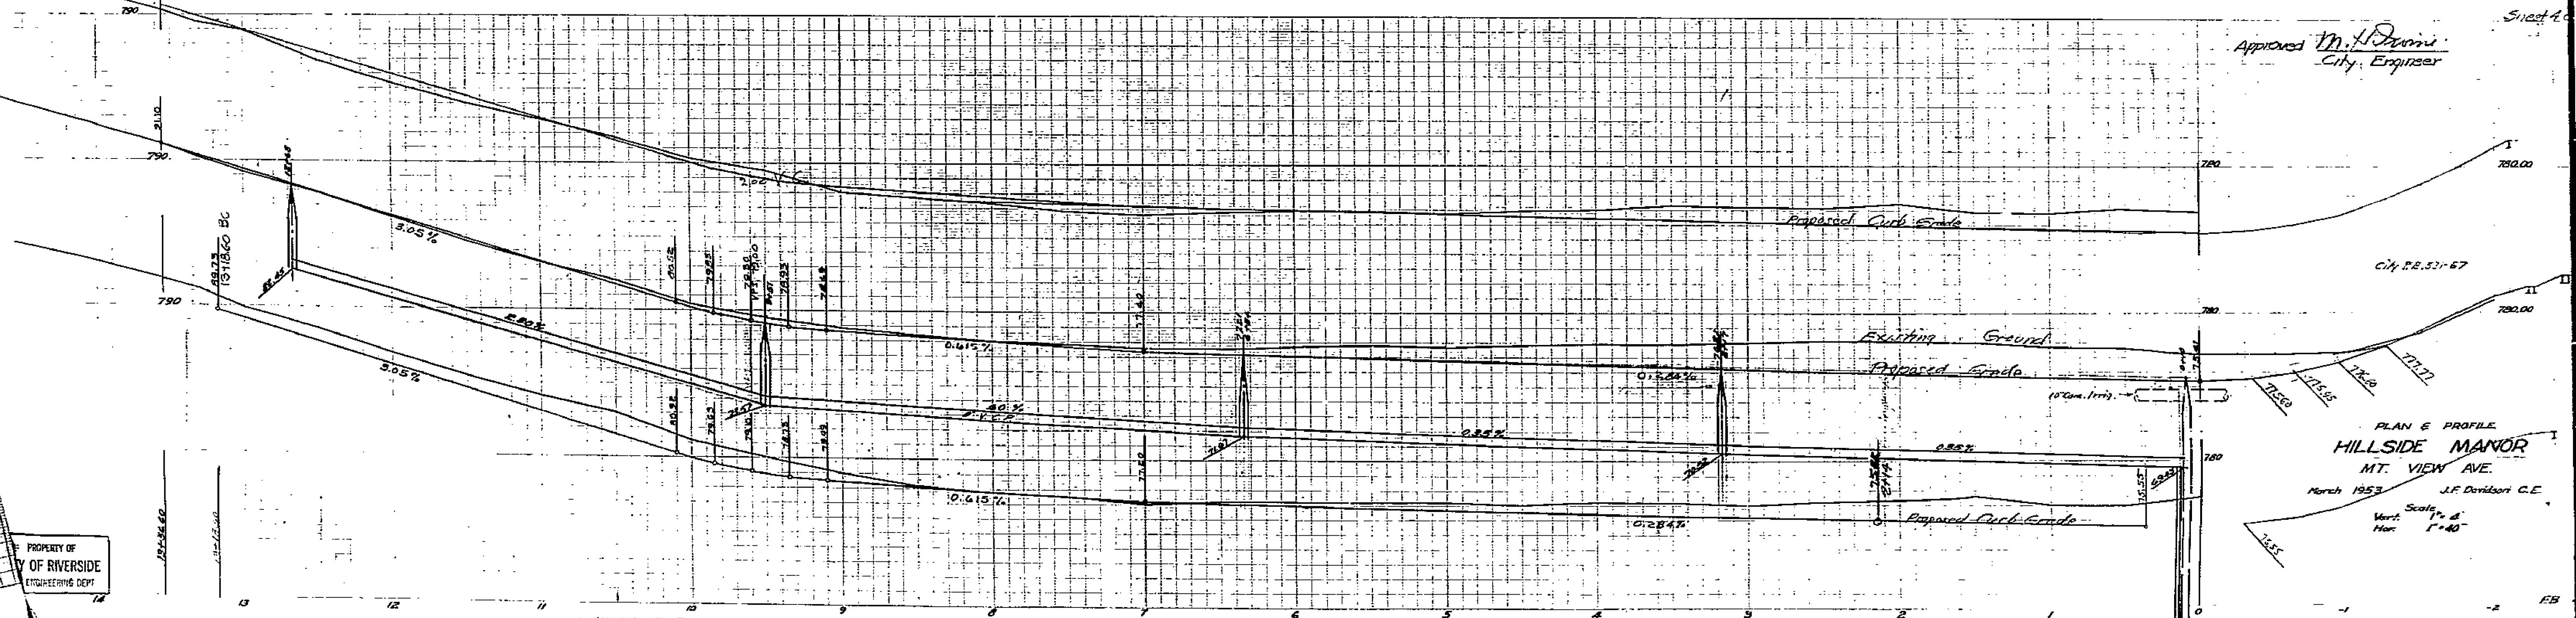


PROPERTY OF  
CITY OF RIVERSIDE  
CITY ENGINEERING DEPT.

PROPERTY OF  
CITY OF RIVERSIDE  
CITY ENGINEERING DEPT.

20 Wpms on N. Side  
@ 10' = 1" = 50' = 1"

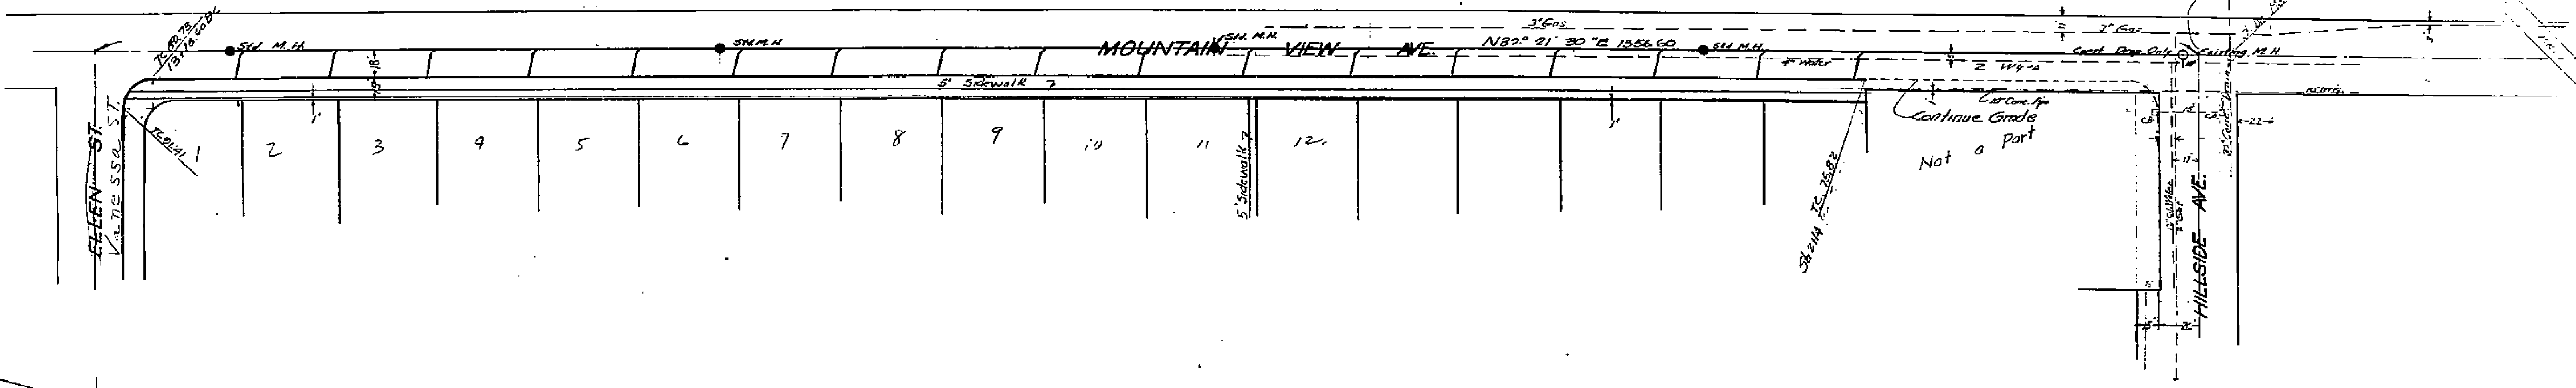

Approved *M. J. Damm*  
City Engineer

PLAN & PROFILE  
HILLSIDE MANOR  
MT. VIEW AVE.

March 1953  
J.F. Davidson C.E.

Scale  
Vert. 1" = 2'  
Hor. 1" = 40'



1456

PROPERTY OF  
CITY OF RIVERSIDE  
CITY ENGINEERING DEPT.

PROPERTY OF  
CITY OF RIVERSIDE  
CITY ENGINEERING DEPT.

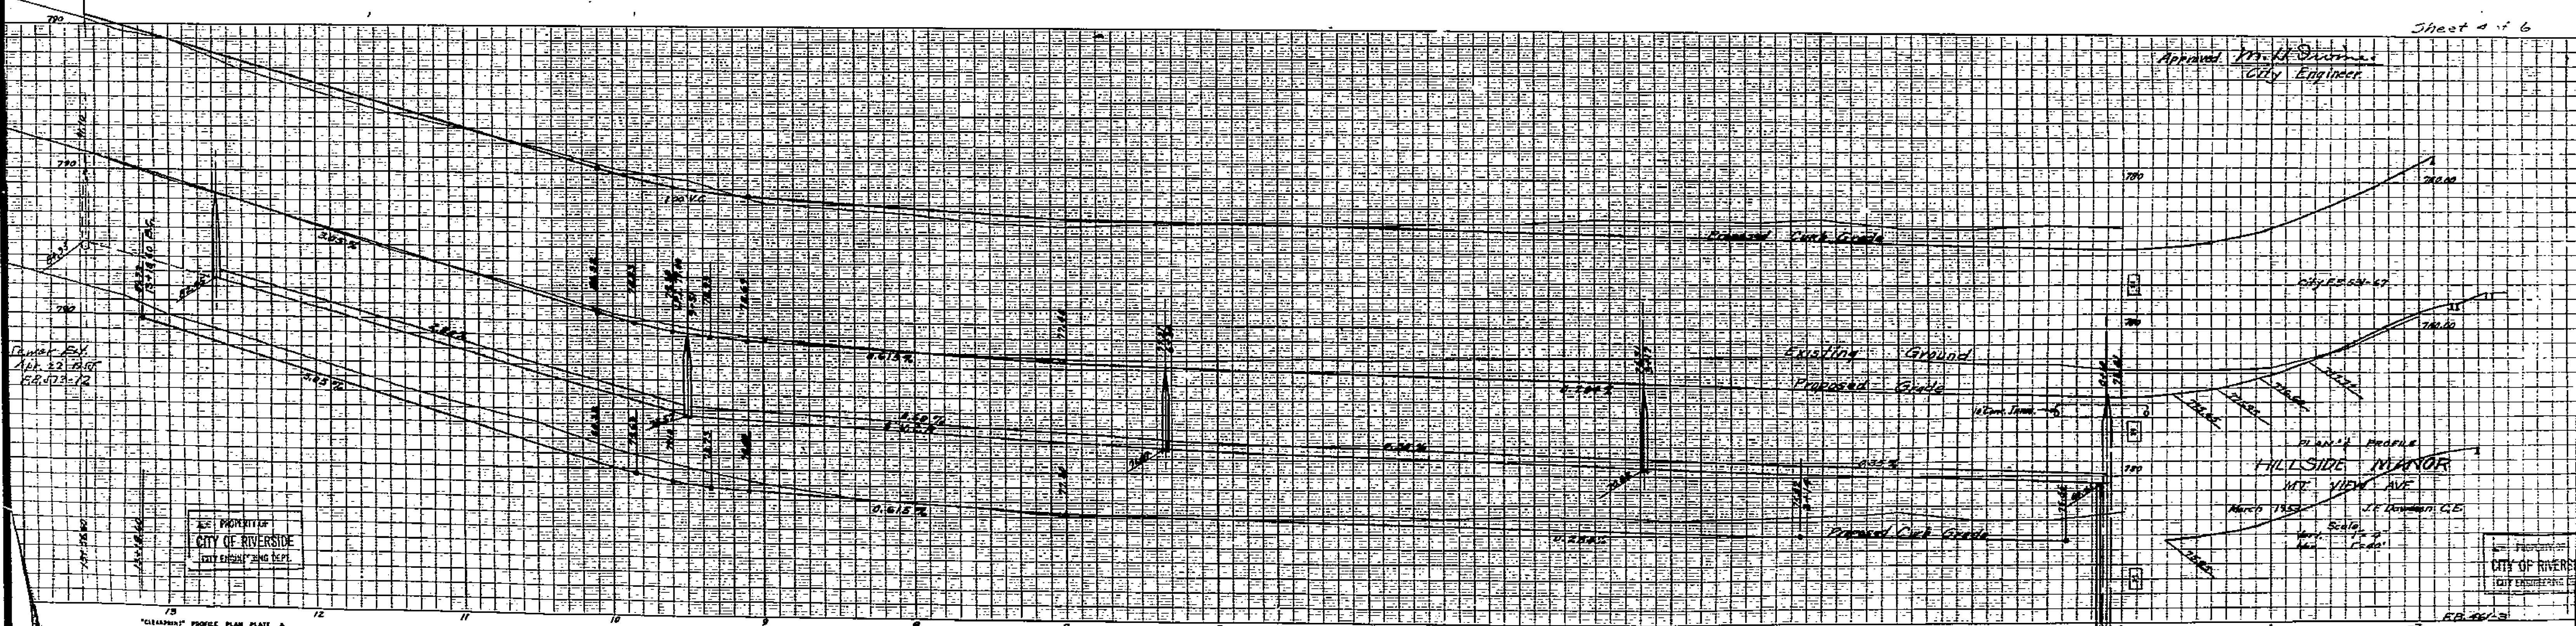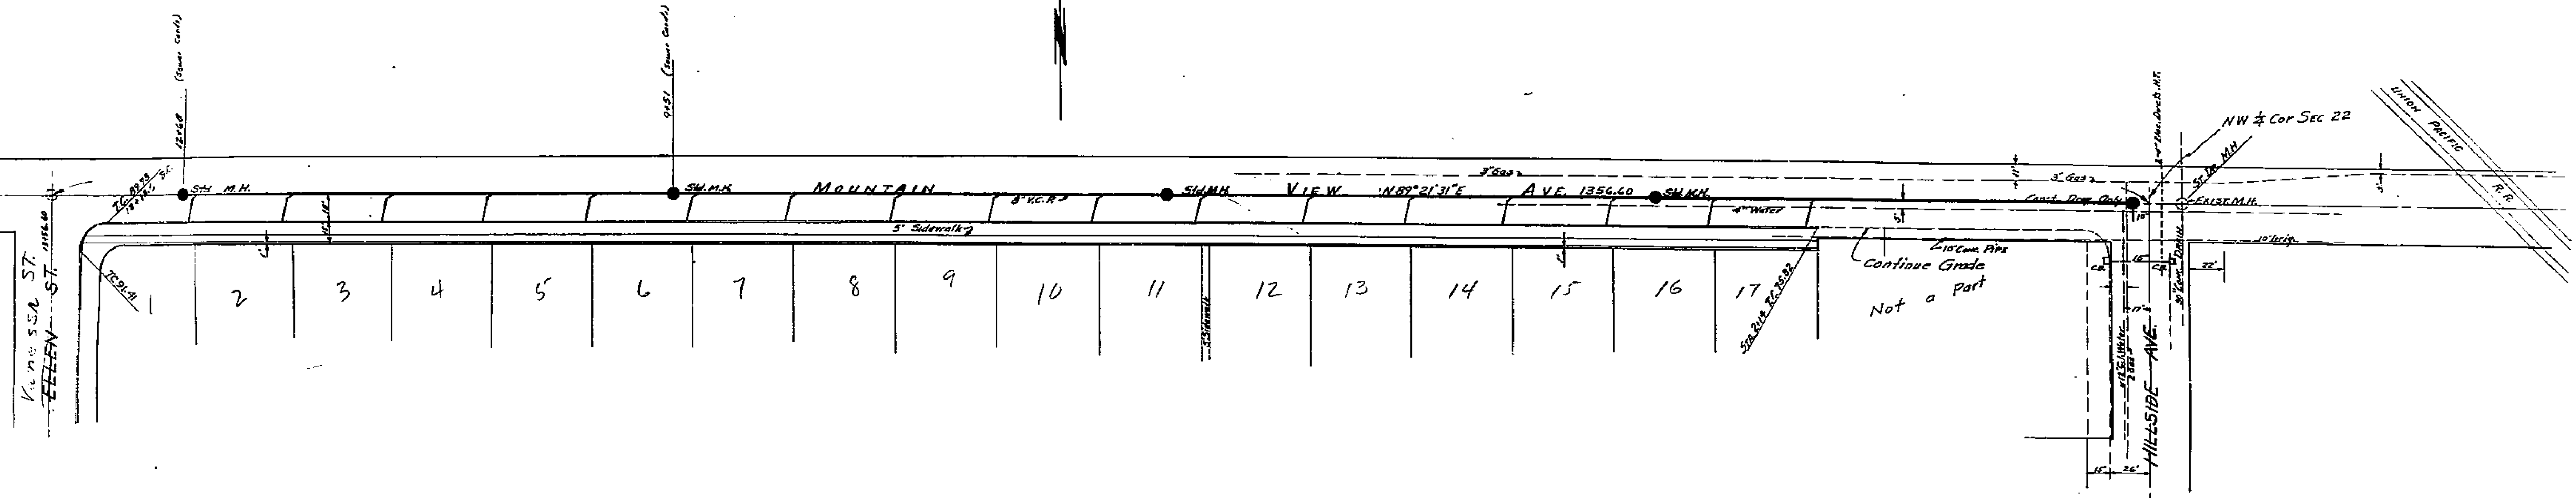

Approved *Wm. H. Shuman*  
City Engineer


PROPERTY OF  
CITY OF RIVERSIDE  
CITY ENGINEERING DEPT.

PROPERTY OF  
CITY OF RIVERSIDE  
CITY ENGINEERING DEPT.

1456


PROPERTY OF  
CITY OF RIVERSIDE  
CITY ENGINEERING DEPT.

PROPERTY OF  
CITY OF RIVERSIDE  
CITY ENGINEERING DEPT.

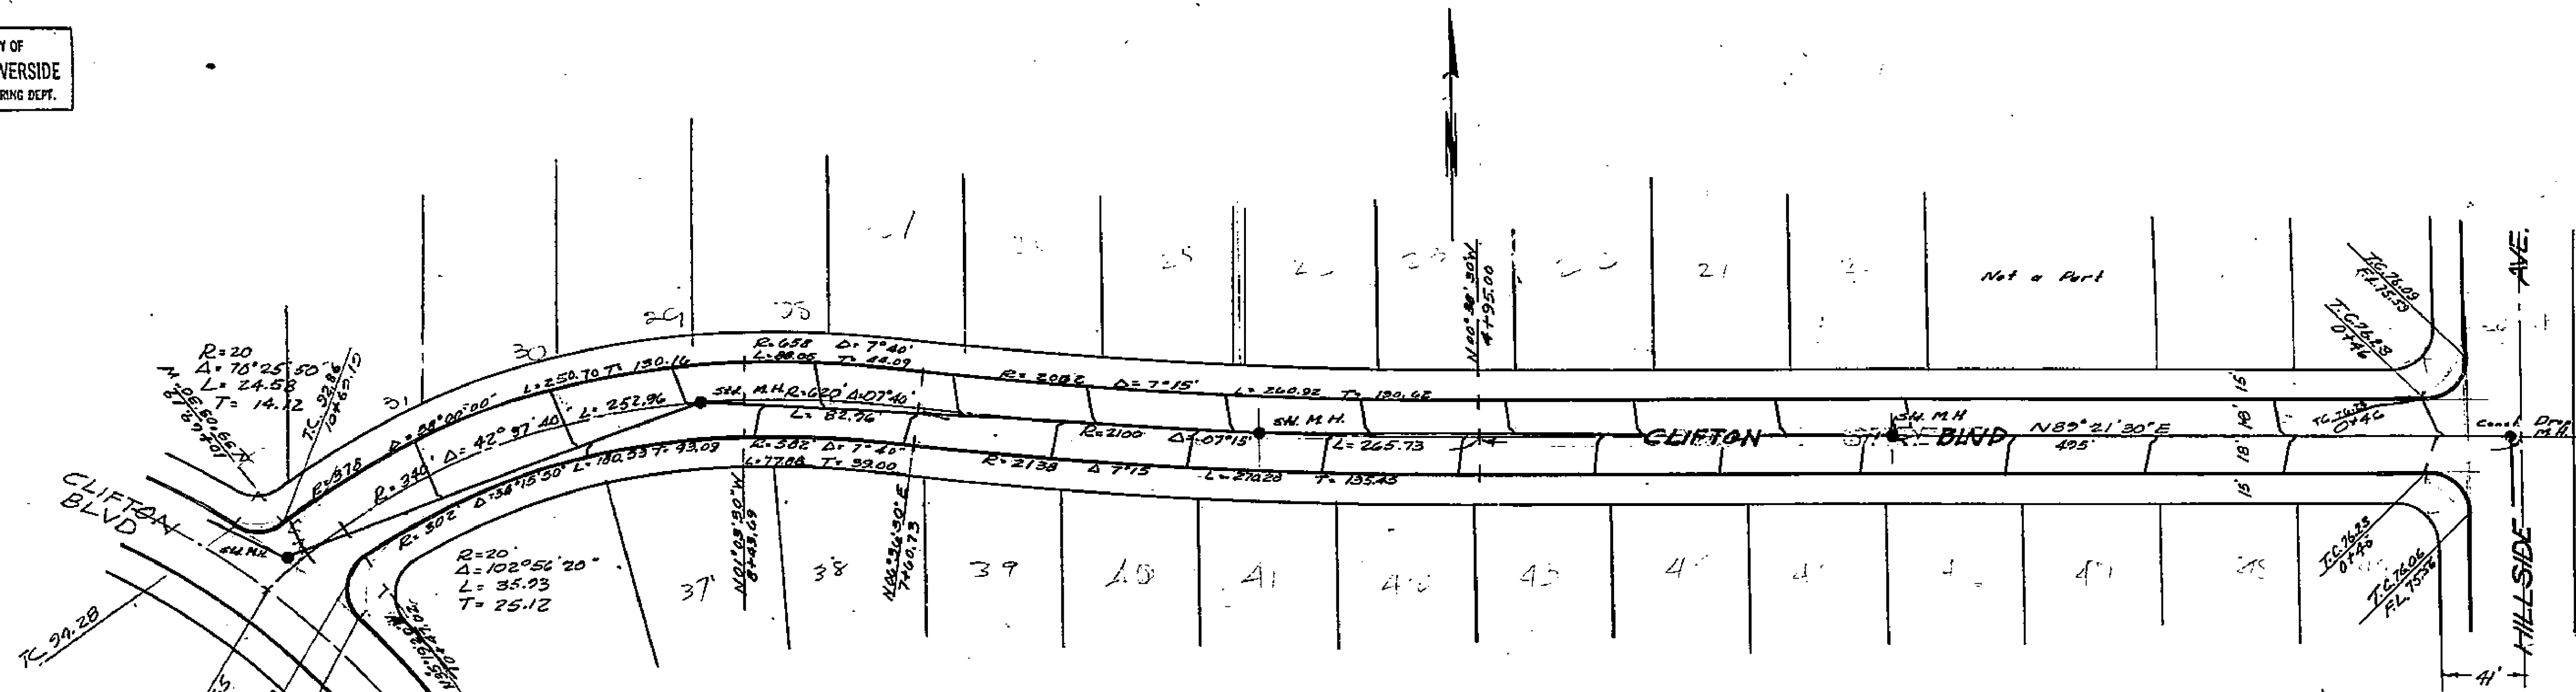

Sheet 3 of 3

Approved: *M. H. Deaton*  
City Engineer

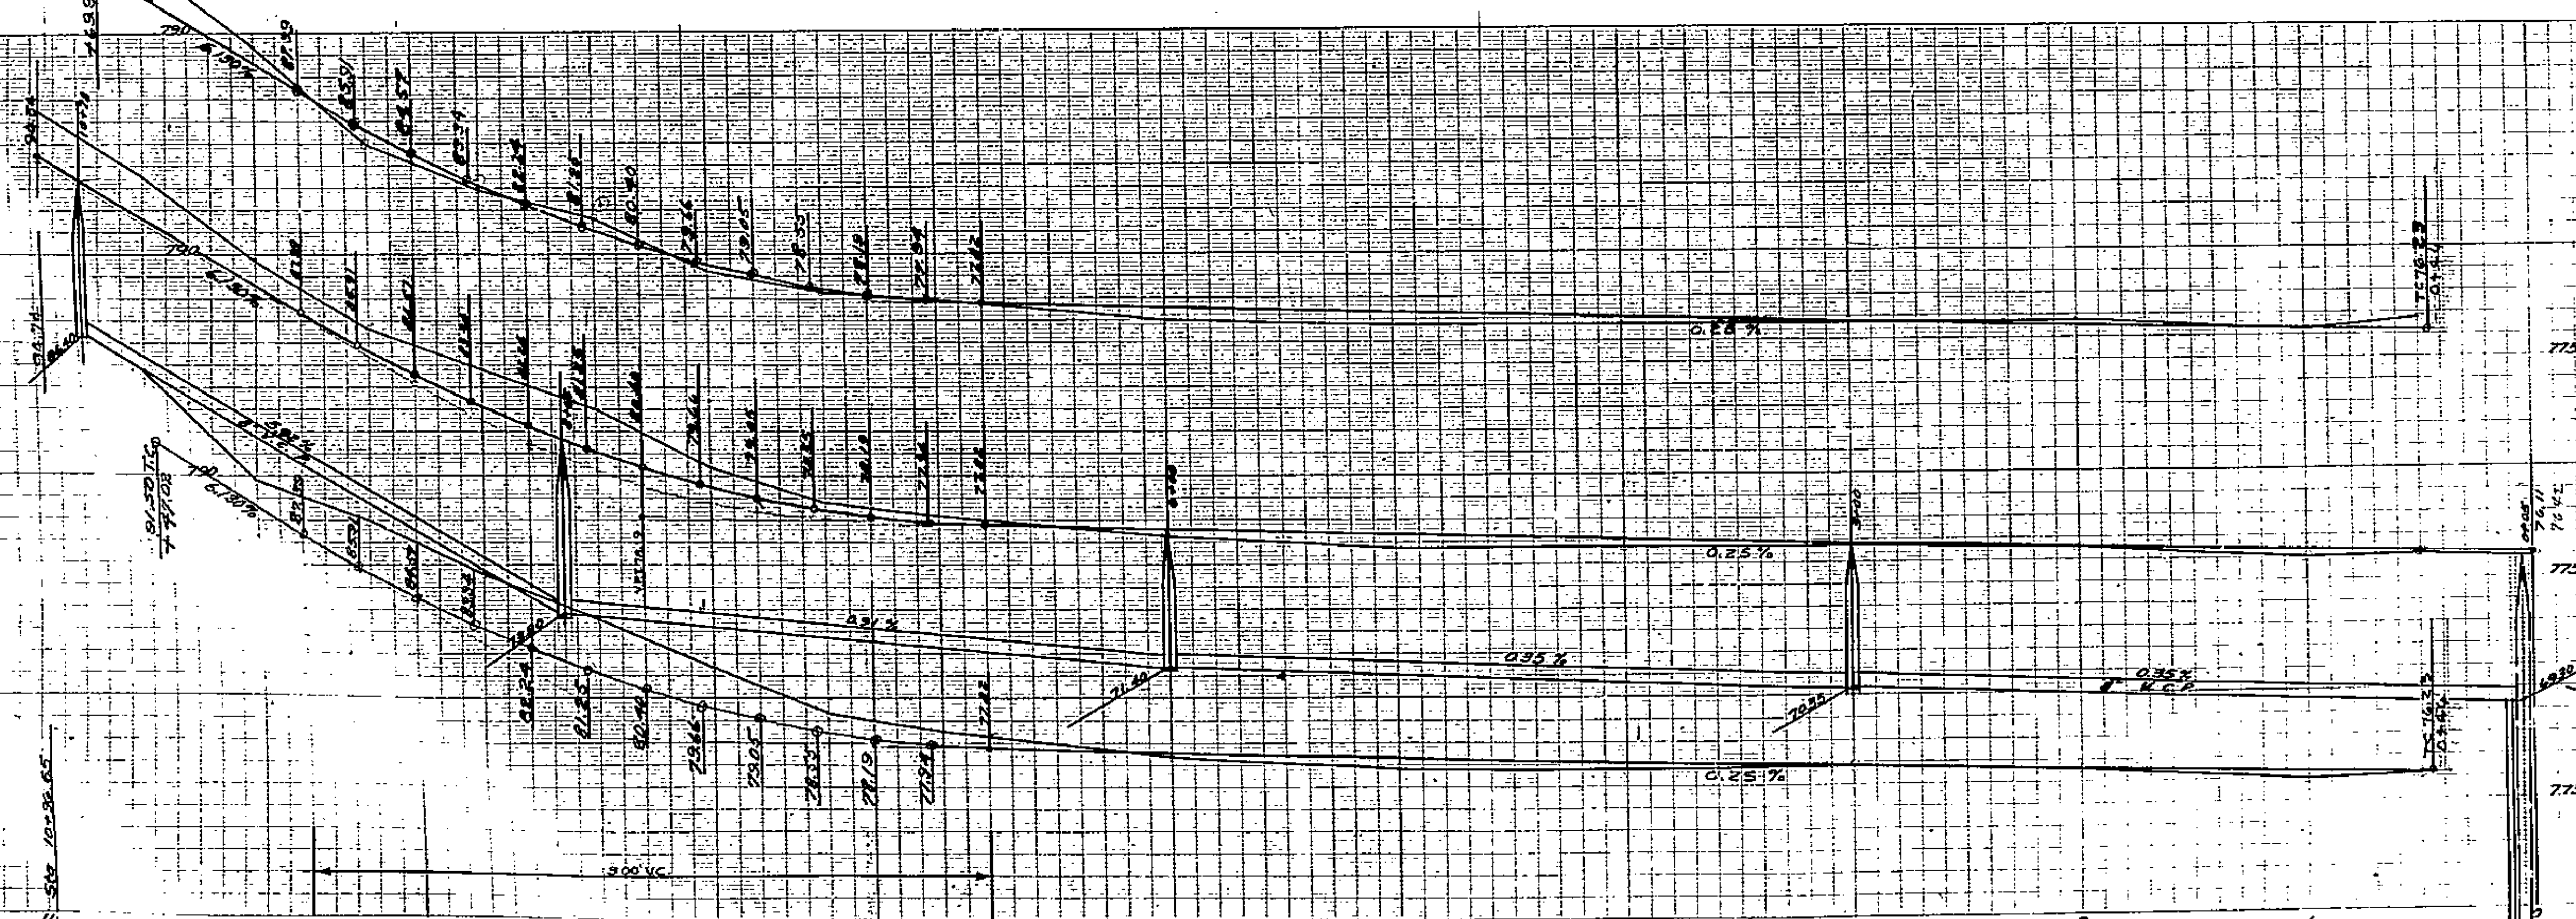

PLAN E. PROFILE  
 HILLSIDE MANOR  
 CLIFTON BLVD  
 March 1953 J.F. Davidson, C.E.  
 Scale: 1" = 4'  
 Vert. 1" = 40'  
 Hor. 1" = 40'  
 EA 44-55

PROPERTY OF  
CITY OF RIVERSIDE  
CITY ENGINEERING DEPT.



PROPERTY OF  
CITY OF RIVERSIDE  
CITY ENGINEERING DEPT.

1456



PROPERTY OF  
CITY OF RIVERSIDE  
CITY ENGINEERING DEPT.

PROPERTY OF  
CITY OF RIVERSIDE  
CITY ENGINEERING DEPT.

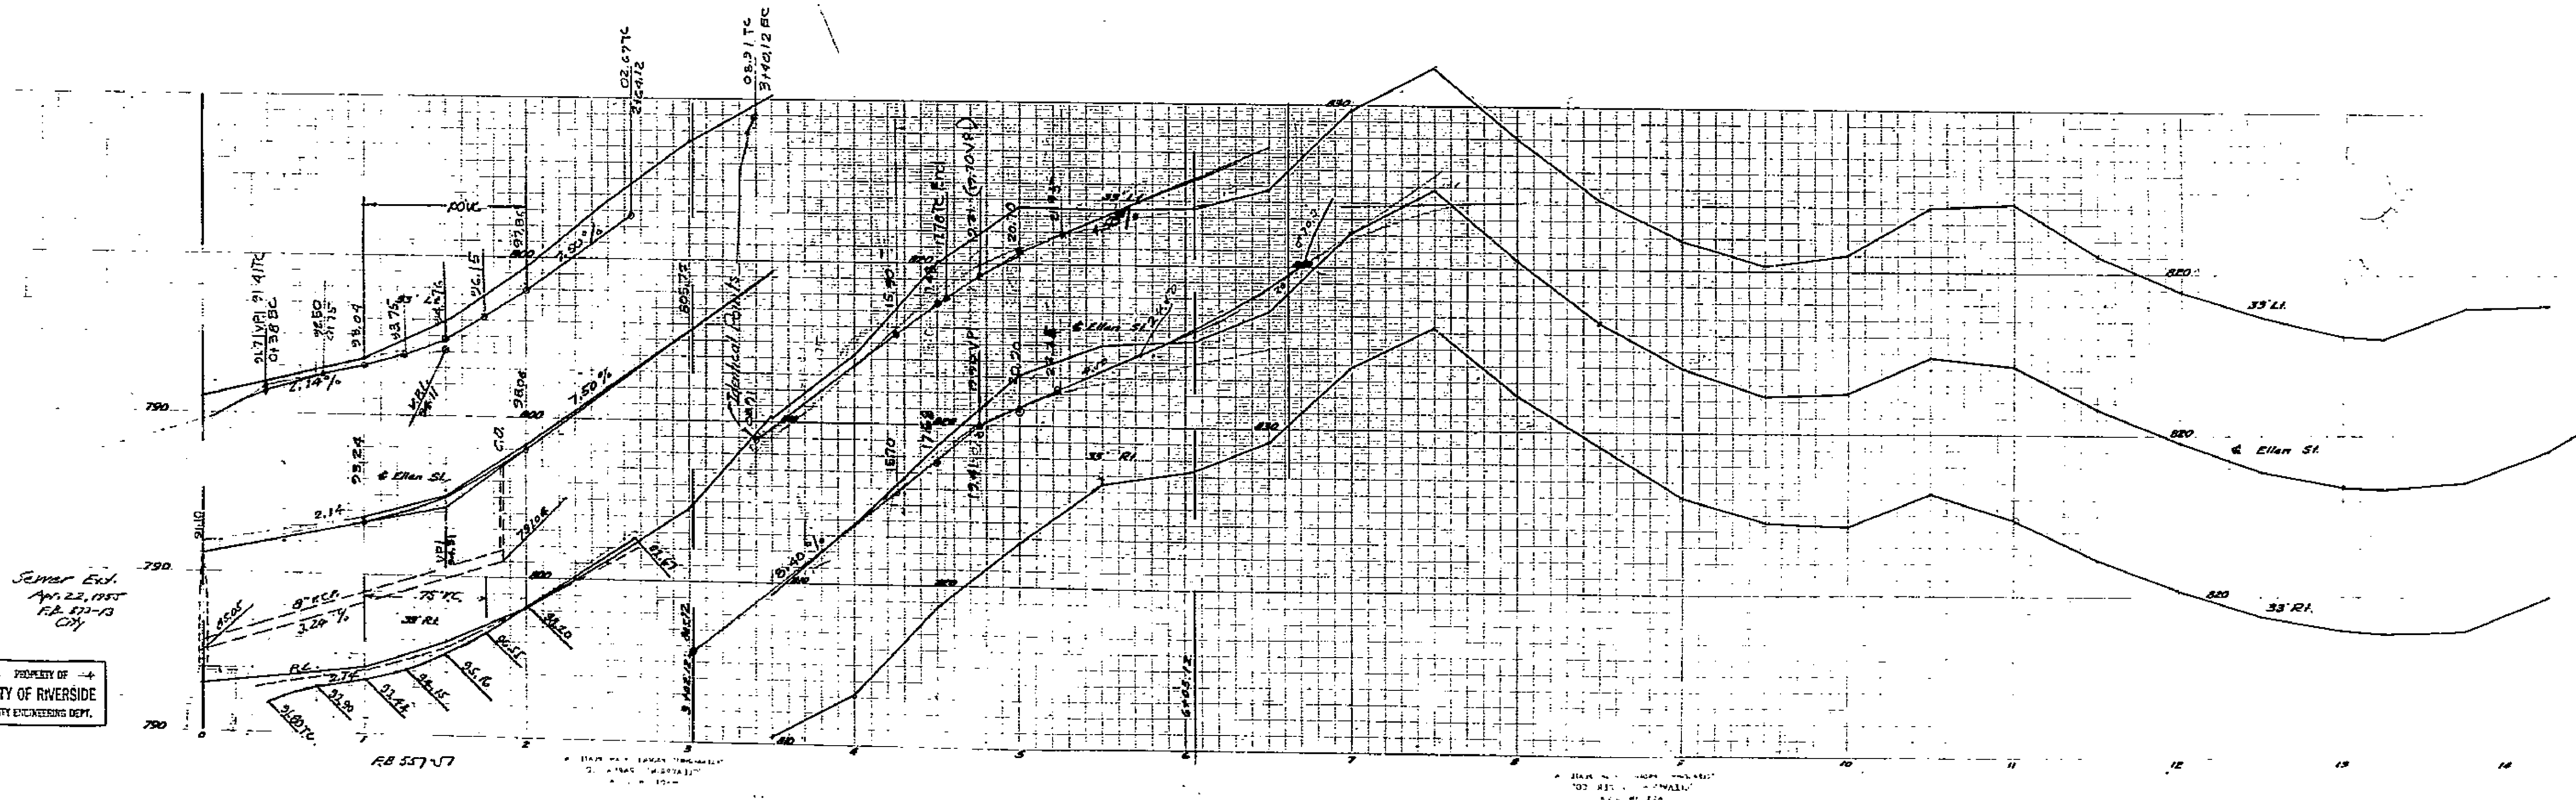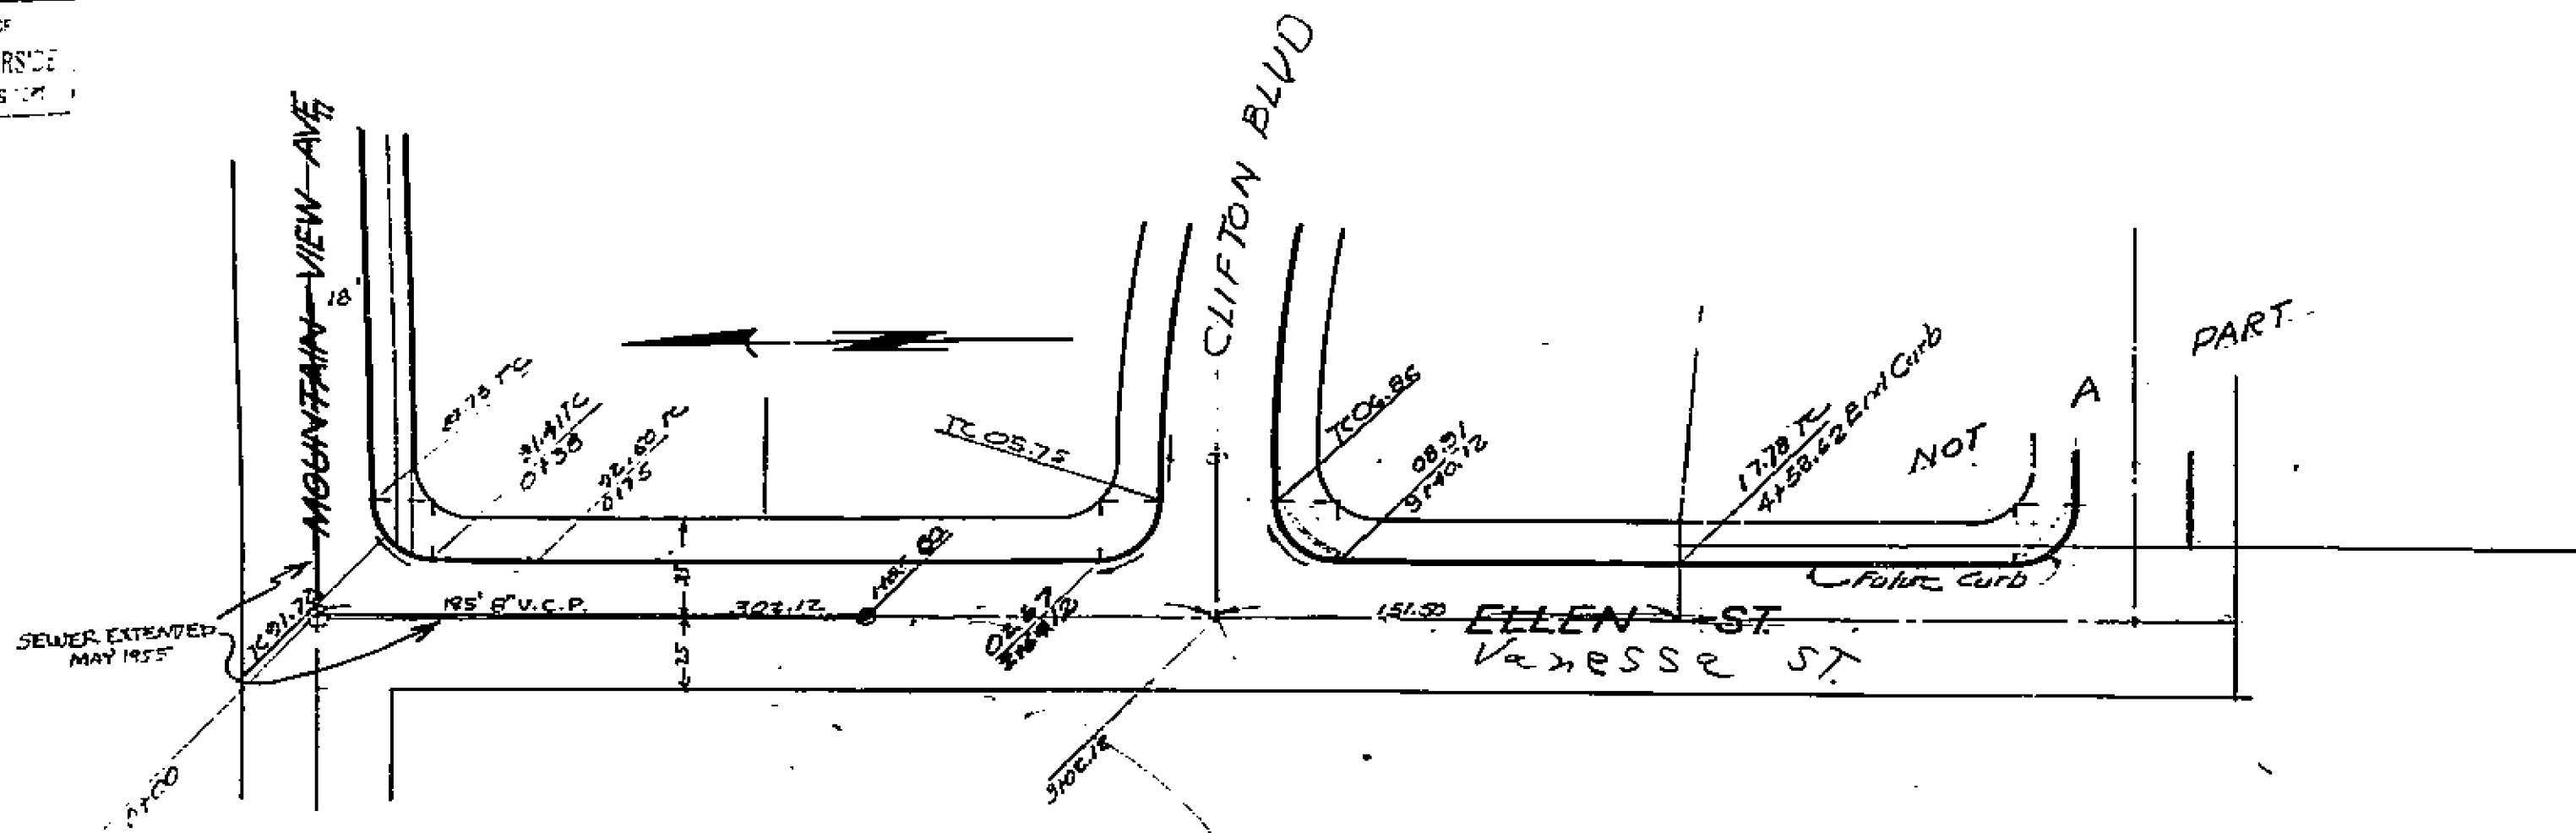

Sheet 5 of  
Approved *M. K. Dornier*  
City Engineer

PLAN & PROFILE  
HILLSIDE MANOR  
ELLEN STREET  
March 1953 J.F. Dombros, C.E.  
Scale: 1" = 40'  
1" = 40'  
FR 461-25


PROPERTY OF  
CITY OF RIVERSIDE  
CITY ENGINEERING DEPT.

PROPERTY OF  
CITY OF RIVERSIDE  
CITY ENGINEERING DEPT.

1456

PROPERTY OF  
CITY OF RIVERSIDE  
CITY ENGINEERING DEPT.

PROPERTY OF  
CITY OF RIVERSIDE  
CITY ENGINEERING DEPT.

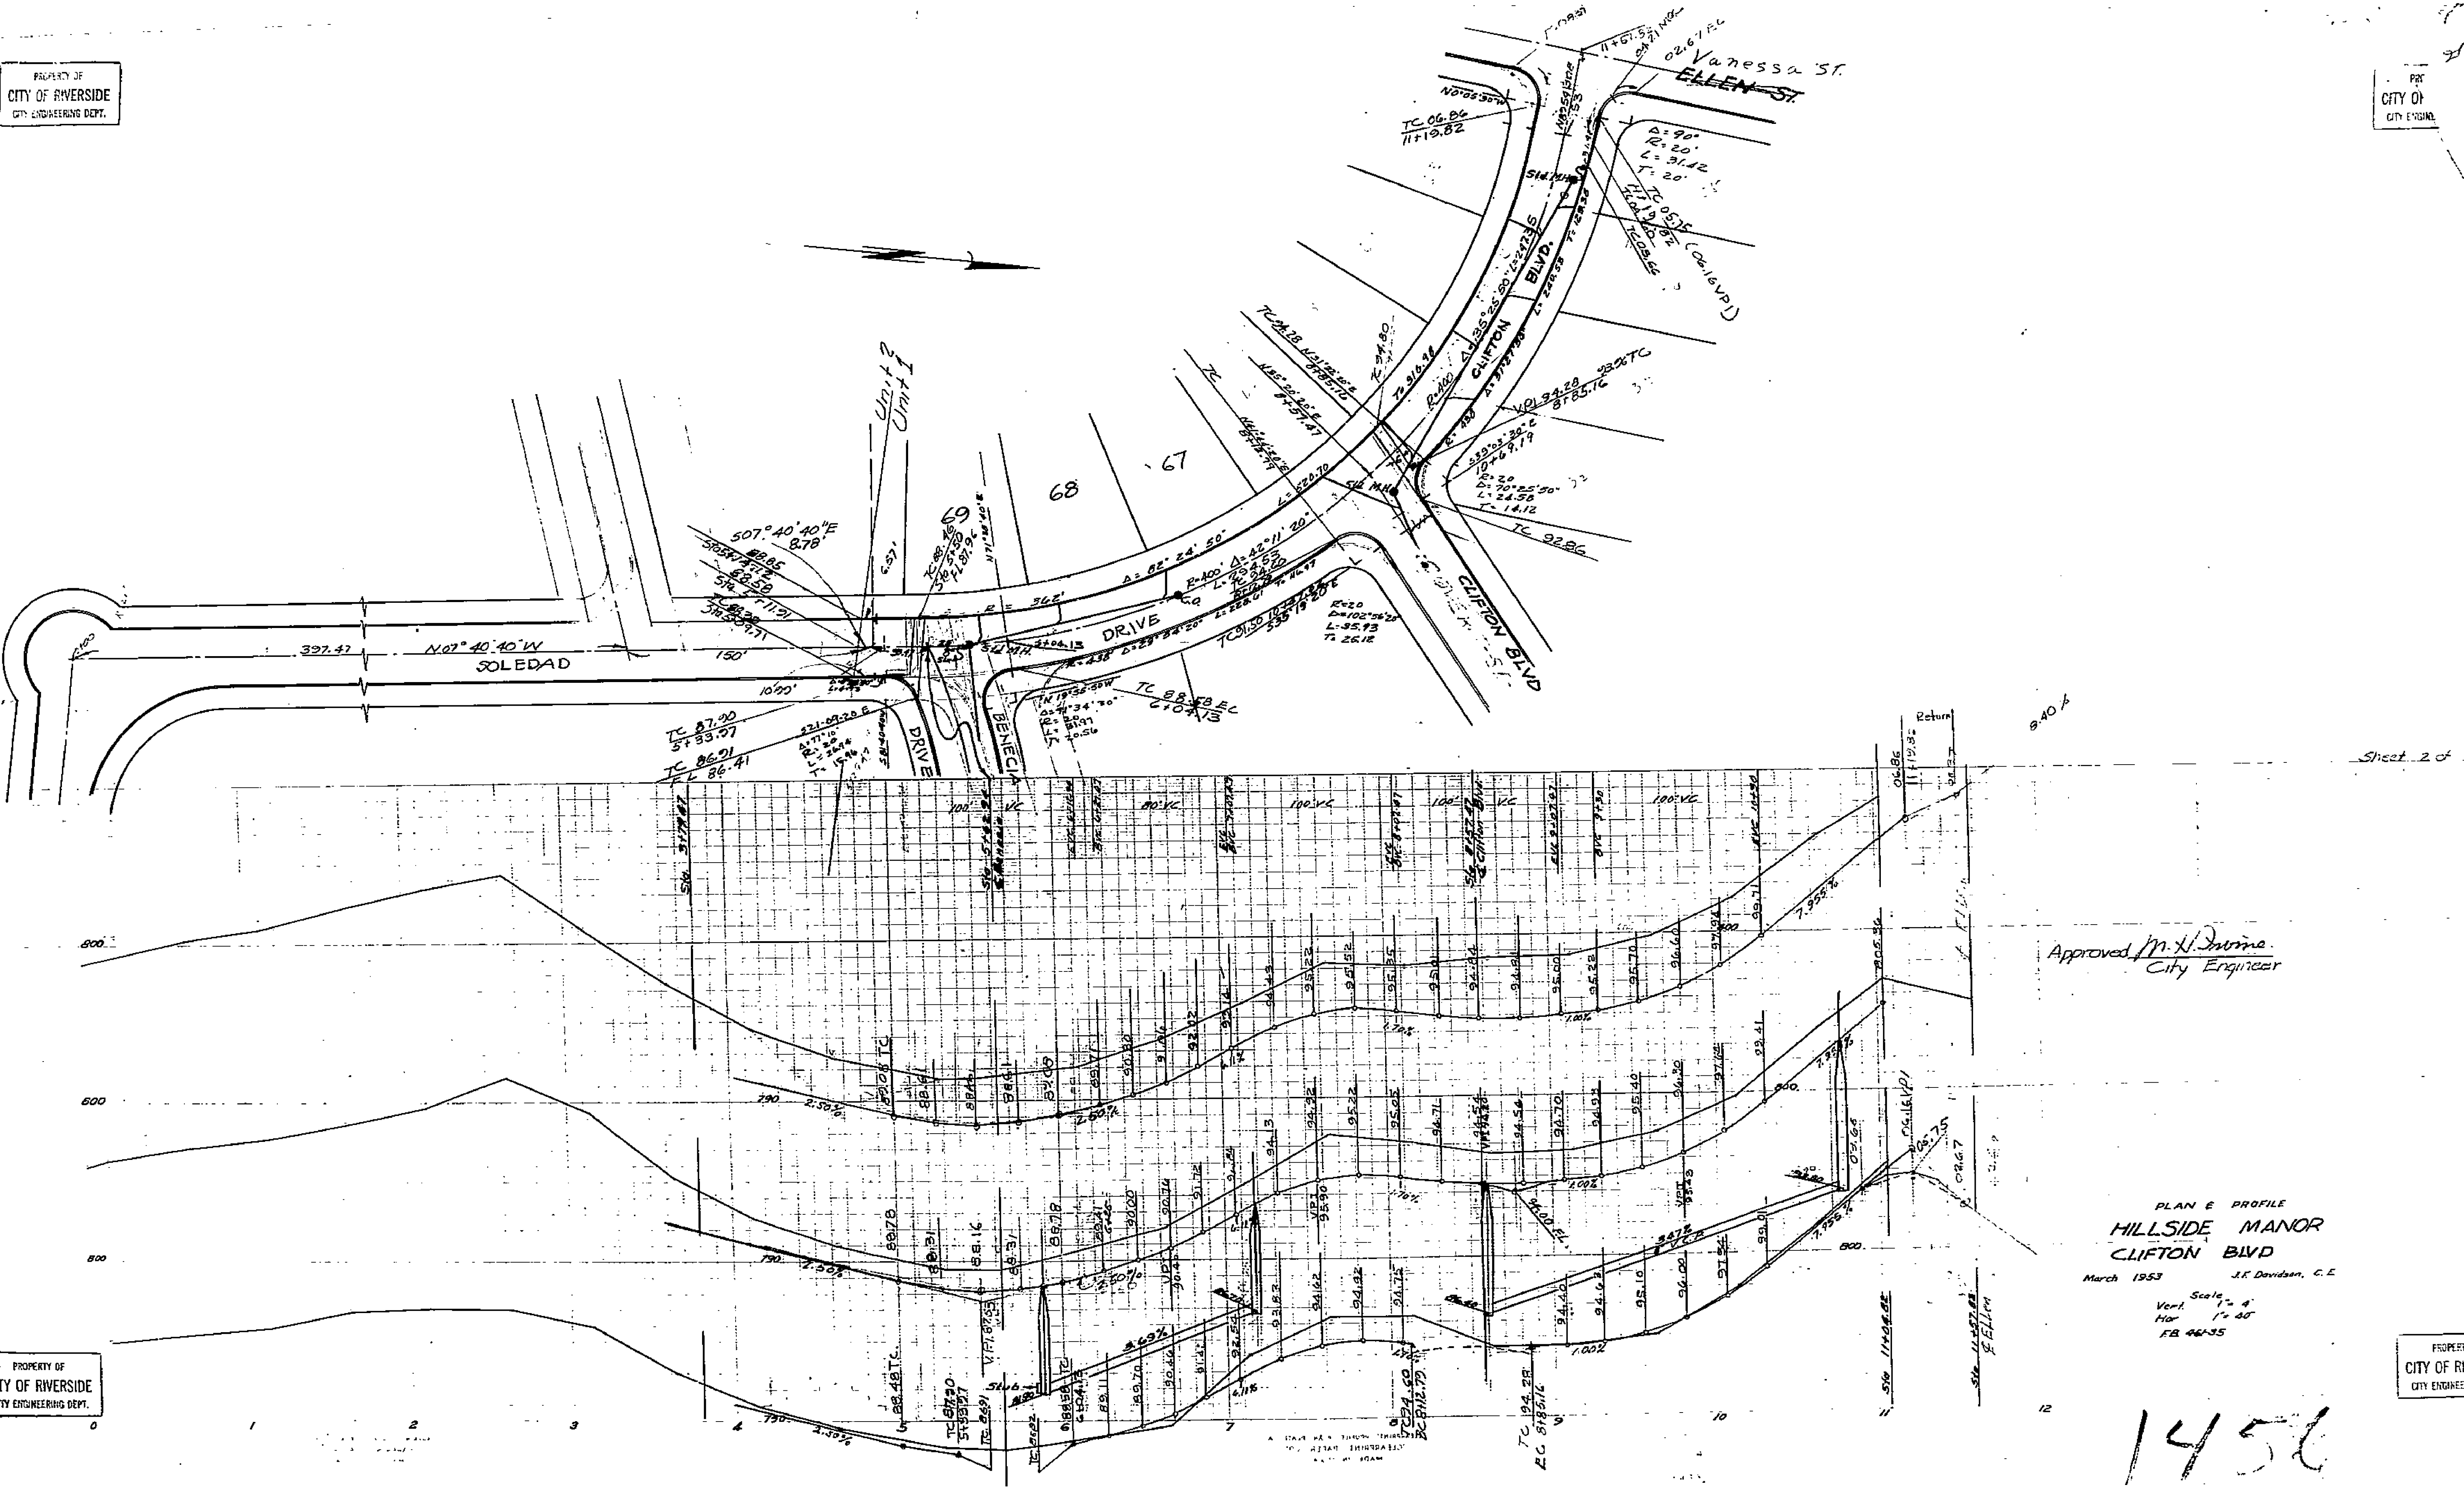

Sheet 2 of 2

Approved *M. H. Irvine*  
City Engineer

PLAN & PROFILE  
HILLSIDE MANOR  
CLIFTON BLVD  
March 1953 J.F. Davidson, C.E.  
Vert. Scale 1" = 4'  
Hor. Scale 1" = 50'  
FB 44-35


PROPERTY OF  
CITY OF RIVERSIDE  
CITY ENGINEERING DEPT.

PROPERTY OF  
CITY OF RIVERSIDE  
CITY ENGINEERING DEPT.


1456

PROPERTY OF  
CITY OF RIVERSIDE  
CITY ENGINEERING DEPT.

PROPERTY OF  
CITY OF RIVERSIDE  
CITY ENGINEERING DEPT.

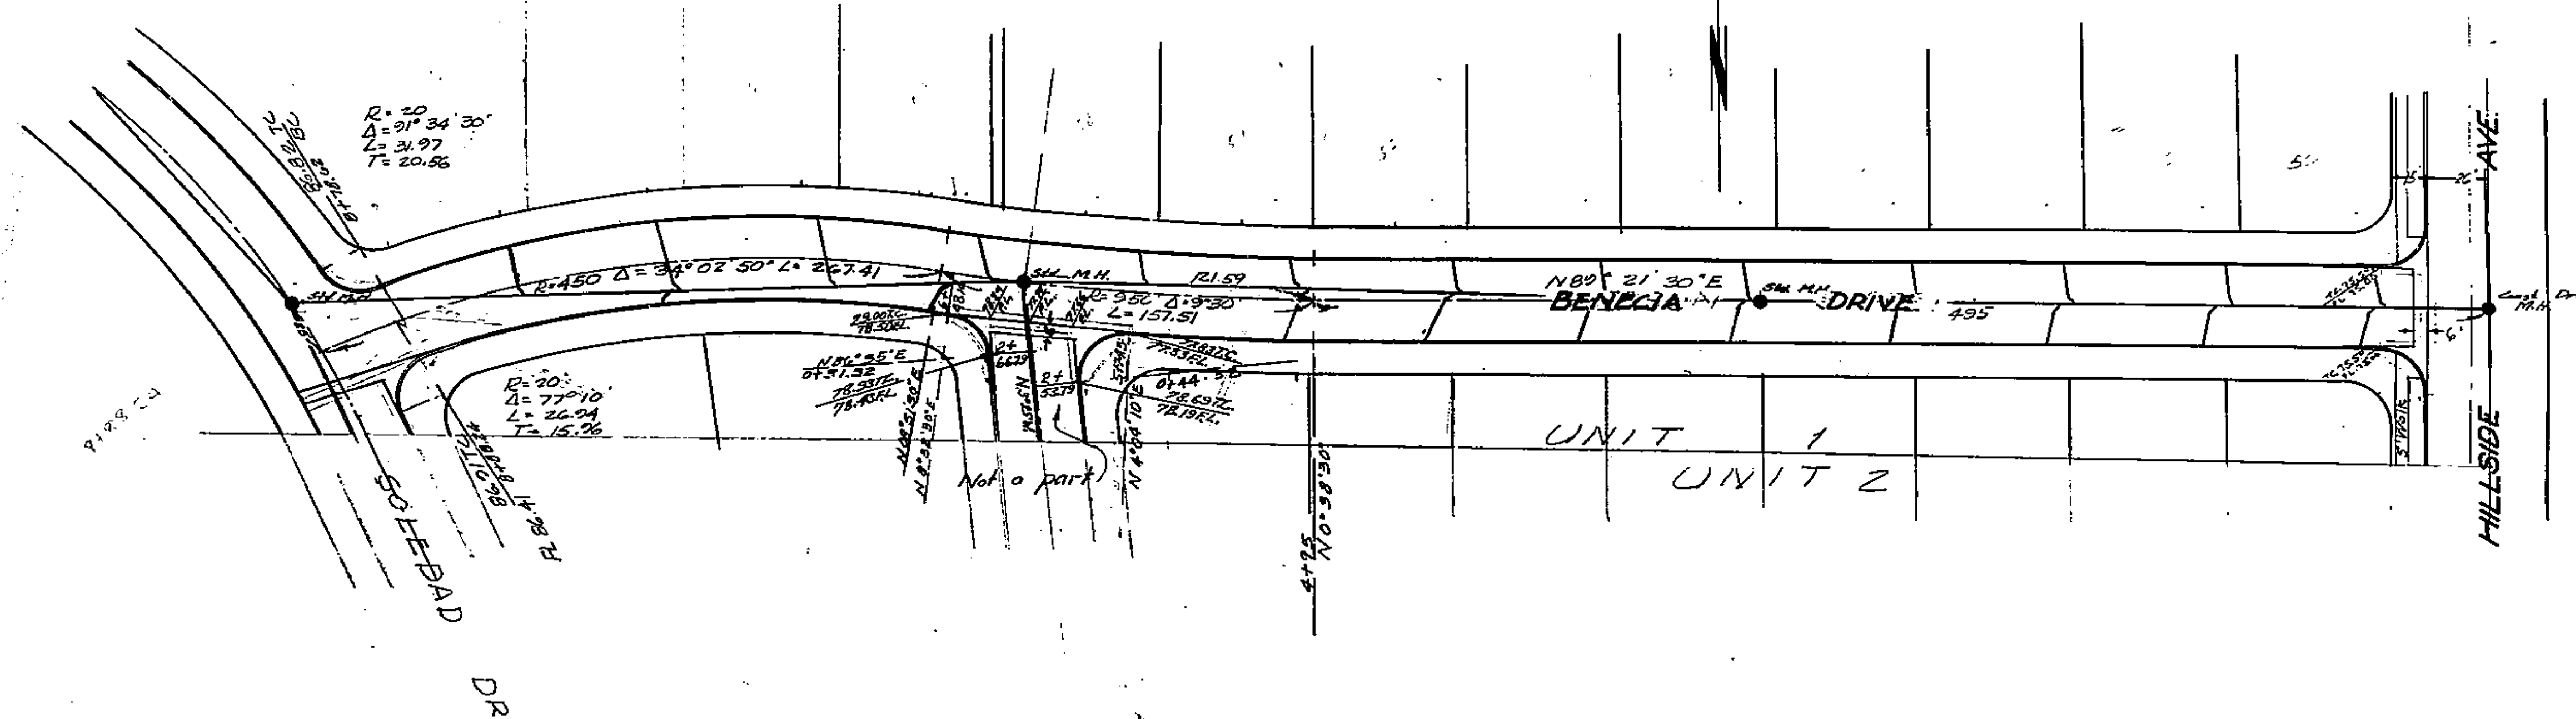

Sheet 1 of 6

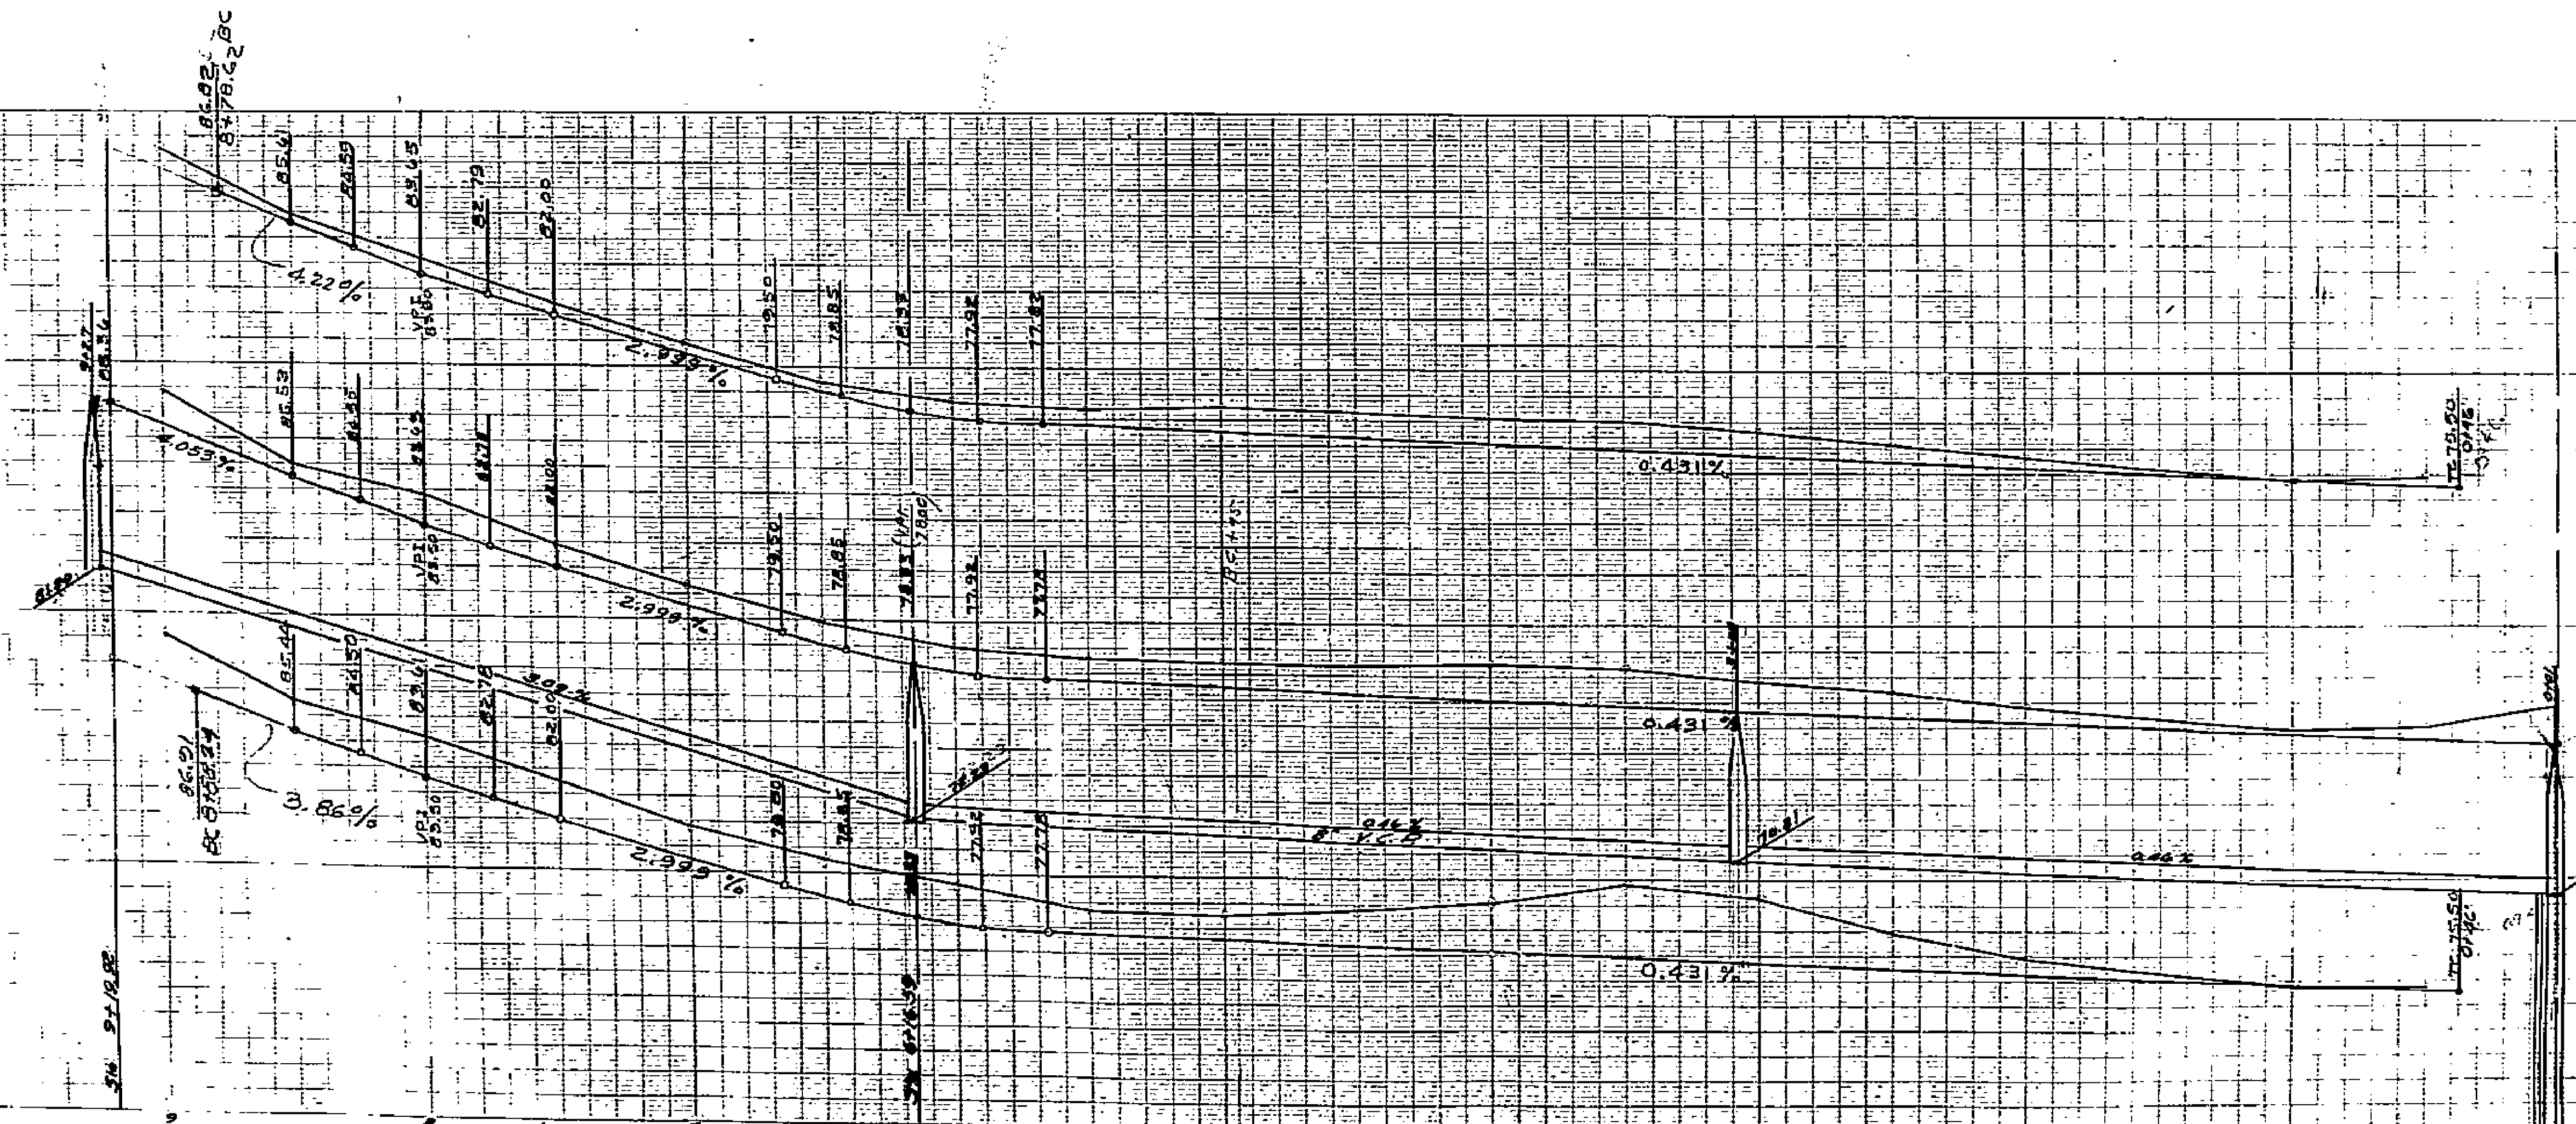

Approved: *M. H. Irvine*  
City Engineer

BM Spike in Pole 85' ± Wily  
from U.P.R.R. on Mt View Ave  
Elev 778.81

PLAN & PROFILE  
HILLSIDE MANOR  
BENECIA DRIVE  
March 1953 J.F. Davidson, C.E.

Scale  
Vert. 1" = 4'  
Hor. 1" = 40'  
FD 461-35

PROPERTY OF  
CITY OF RIVERSIDE  
CITY ENGINEERING DEPT.


PROPERTY OF  
CITY OF RIVERSIDE  
CITY ENGINEERING DEPT.

1456

MADE IN U.S.A.  
CLEARING PAPER CO.  
ENGINEERING PROFILE PAPER MADE IN U.S.A.


PROPERTY OF  
CITY OF RIVERSIDE  
ENGINEERING DEPT.

PROPERTY OF  
CITY OF RIVERSIDE  
ENGINEERING DEPT.

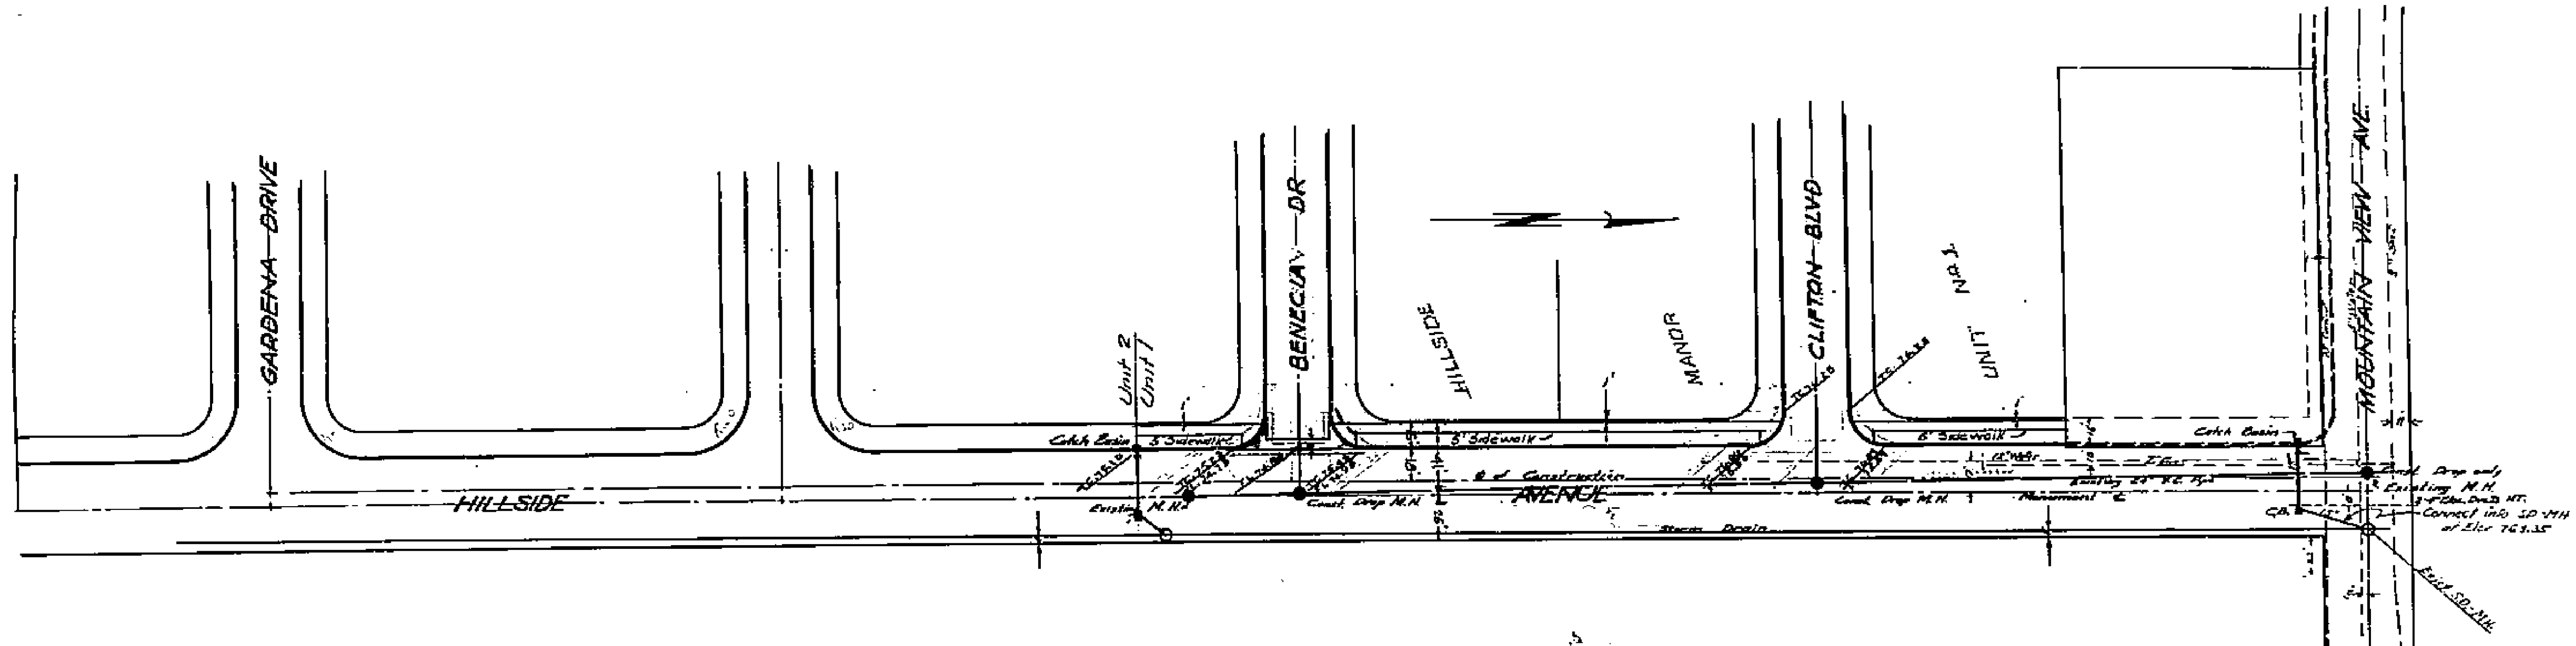

Sheet 6 of 6

Approved *M.H. Davis*  
City Engineer

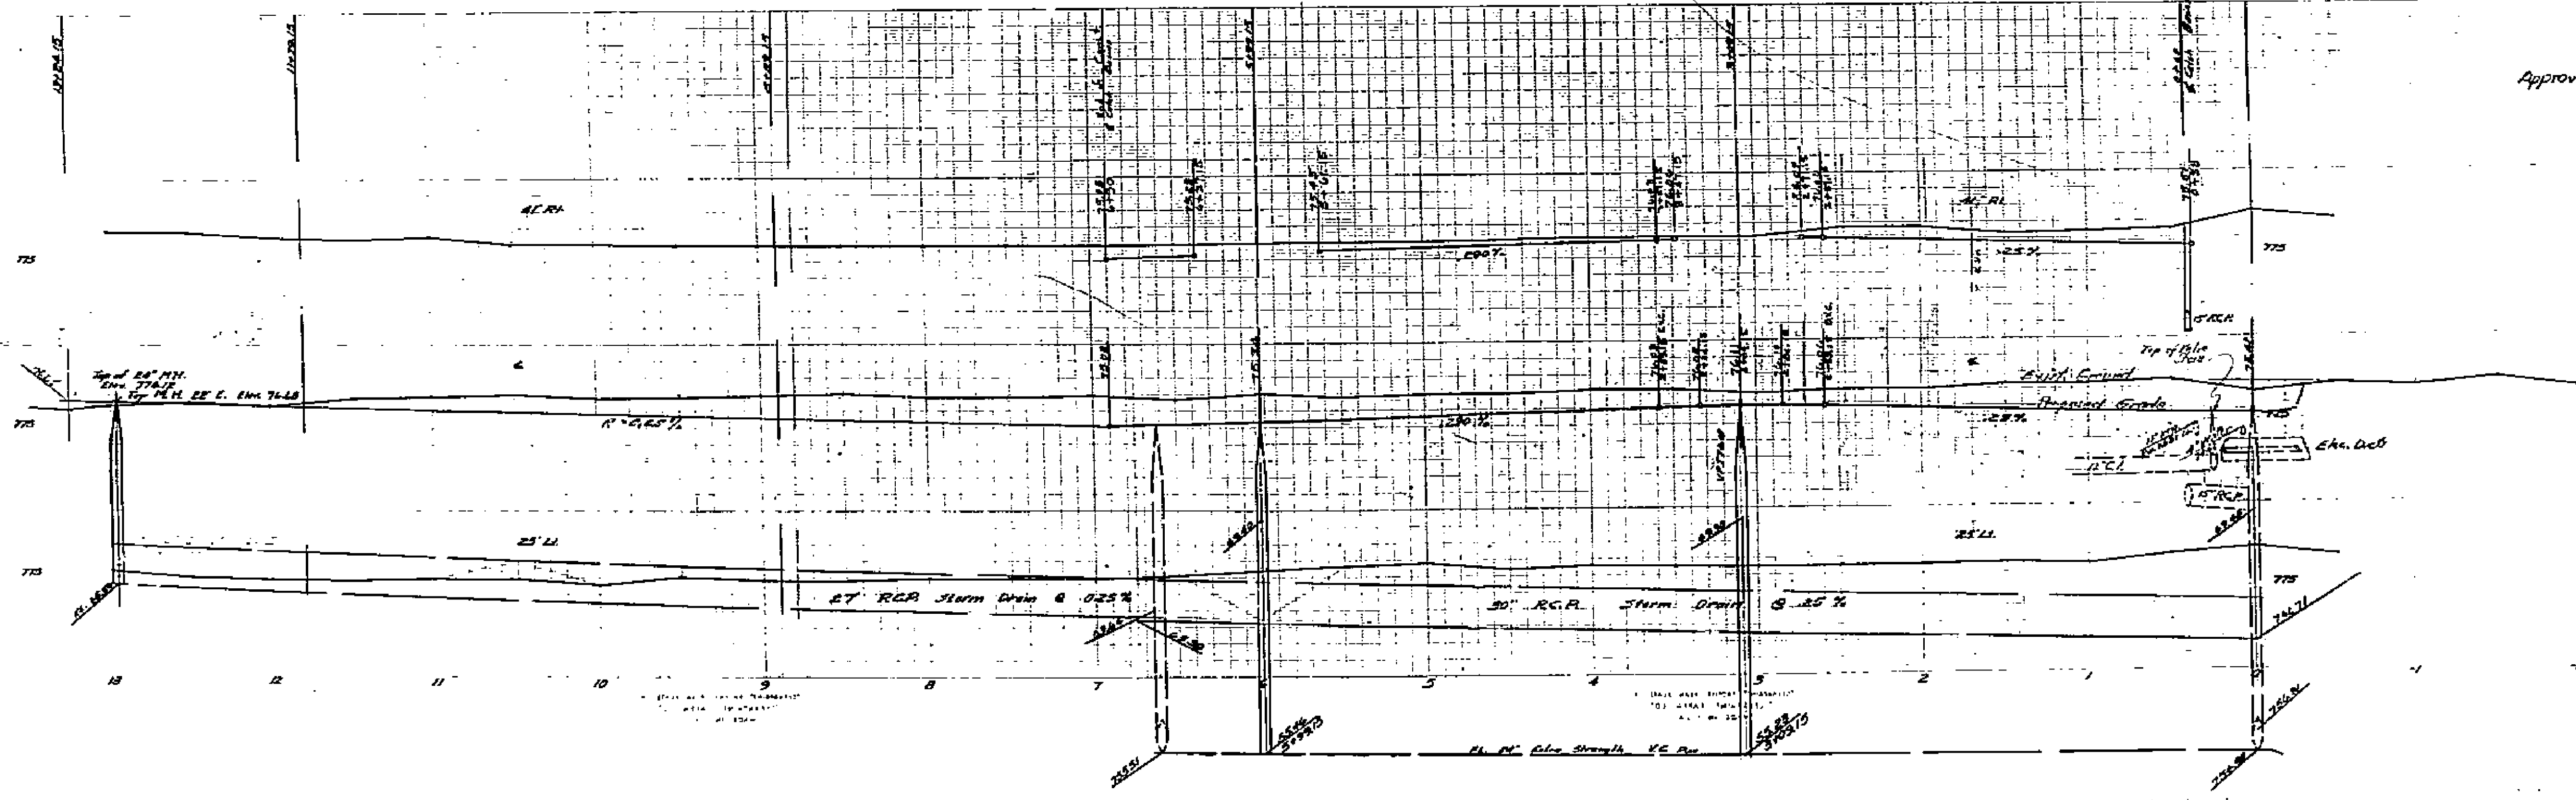

PLAN & PROFILE  
HILLSIDE MAJOR  
HILLSIDE AVENUE  
March 1933 J.F. Davis, C.E.

Scale  
Horizontal 1" = 40'  
Vertical 1" = 10'

1456

PROPERTY OF  
CITY OF RIVERSIDE  
ENGINEERING DEPT.

PROPERTY OF  
CITY OF RIVERSIDE  
ENGINEERING DEPT.