


SHERMAN DRIVE

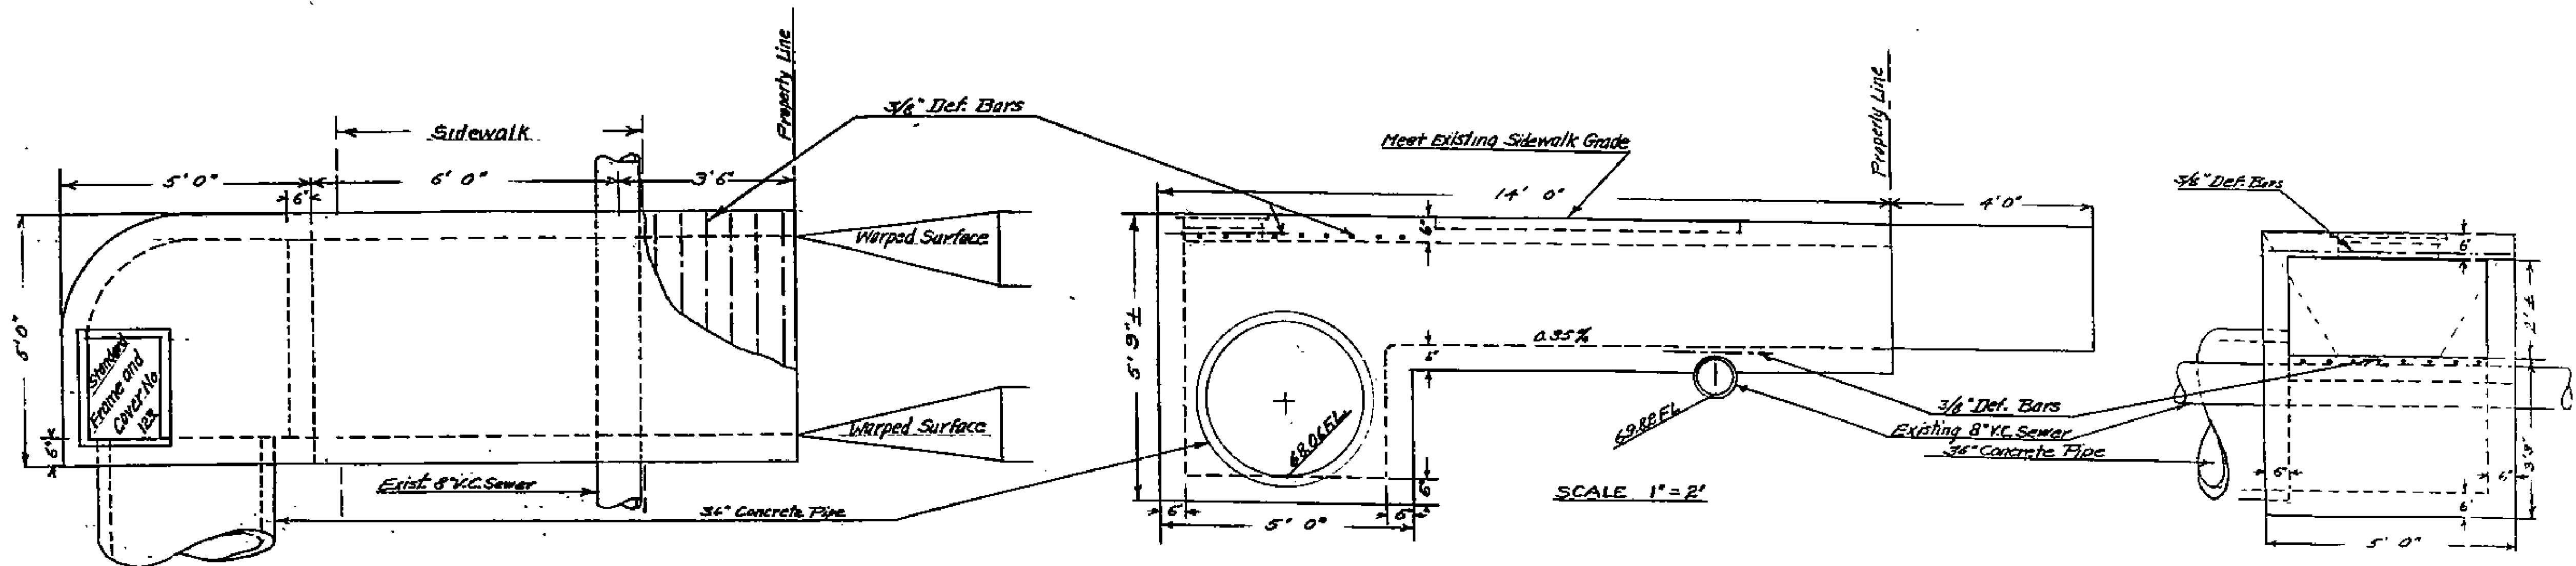


CONCRETE BOX INTAKE AND CATCH BASIN DETAILS.

MAGNOLIA

AVENUE

(SEE PLAN 105A)

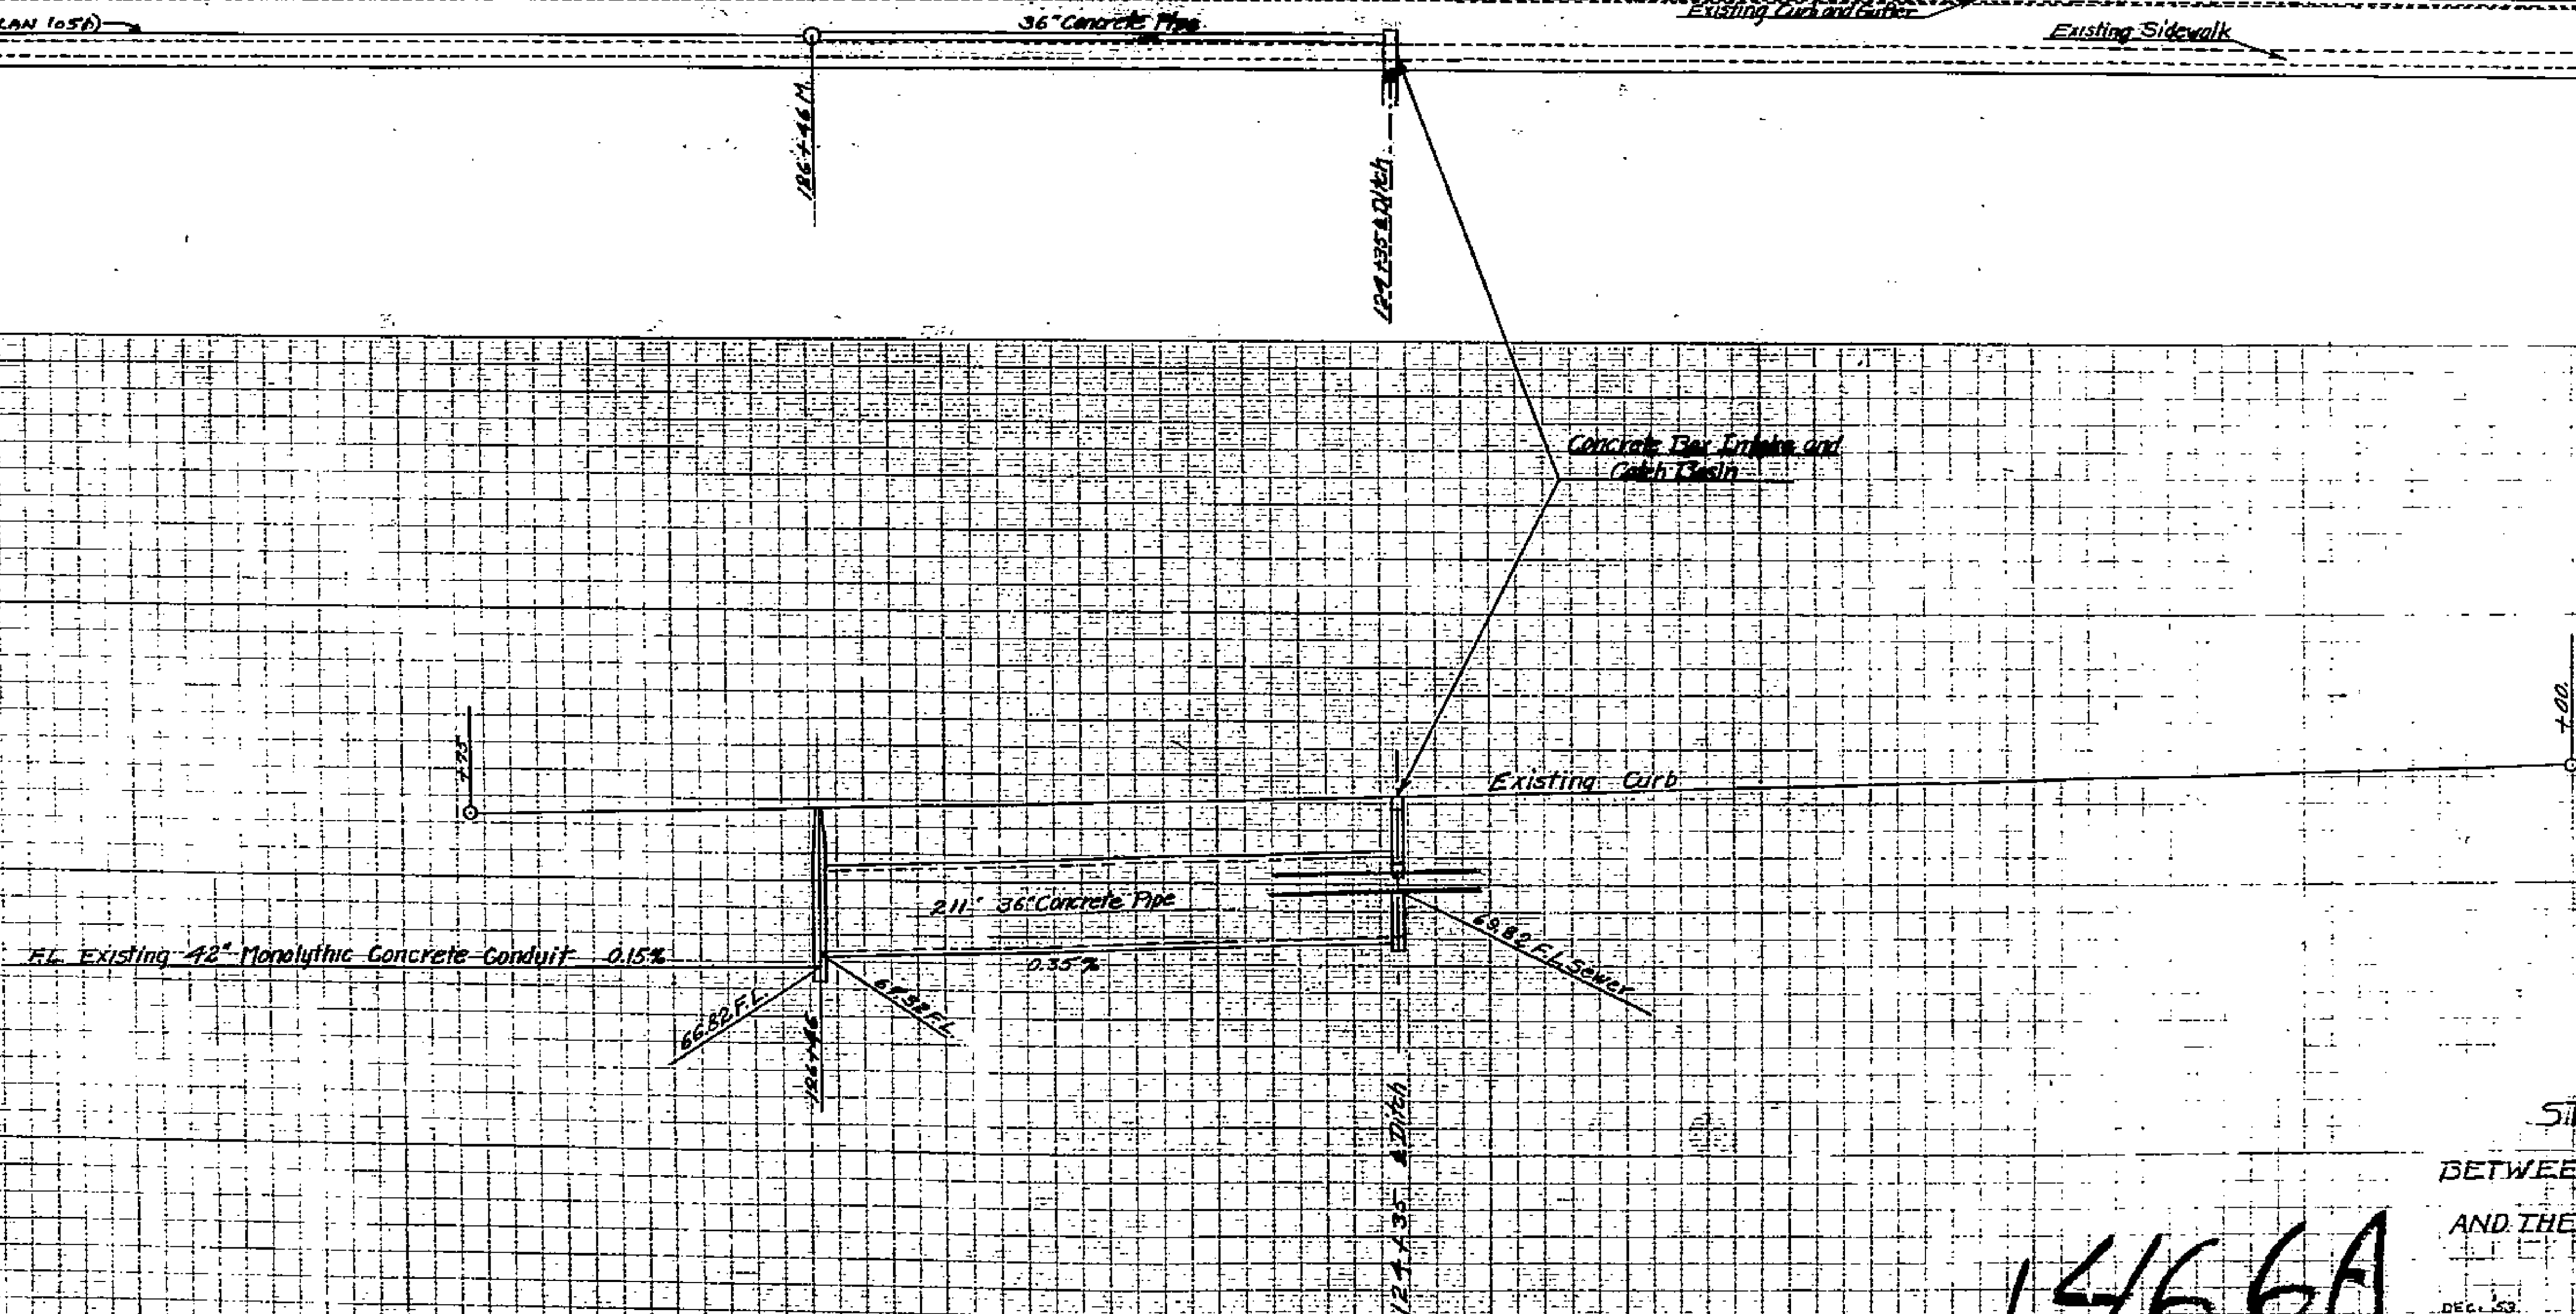

Area: Ditch Section	9.75 Sq. ft.
Box	8.00 "
Pipe	7.06 "

Approved By *M. H. Irvine*  
City Engineer

MAGNOLIA AVENUE  
STORM DRAIN CONNNECTION

BETWEEN DITCH WEST OF CHEMAWA JR HIGH SC  
AND THE EXISTING 42" MONOLITHIC CONCRETE CO  
Station 126+46 to Station 124+35

1466A

SCALE: HOR: 1" = 40'  
VERT: 1" = 4'