





MAP NO. 1470-A-1
SHOWING THE LANDS INCLUDED WITHIN
THE ASSESSMENT DISTRICT TO BE BENEFITED
BY THE CONSTRUCTION OF CONCRETE SIDEWALKS
IN THE MATTER OF

SIDEWALK IMPROVEMENT DISTRICT NO. 3

RIVERSIDE, CALIFORNIA
DISTRICT BOUNDARY SHOWN THUS 
SCALE 1 IN. = 50 FT.

APPROVED: 
M. H. IRVINE - REG. C.E. NO. 3011
CITY ENGINEER

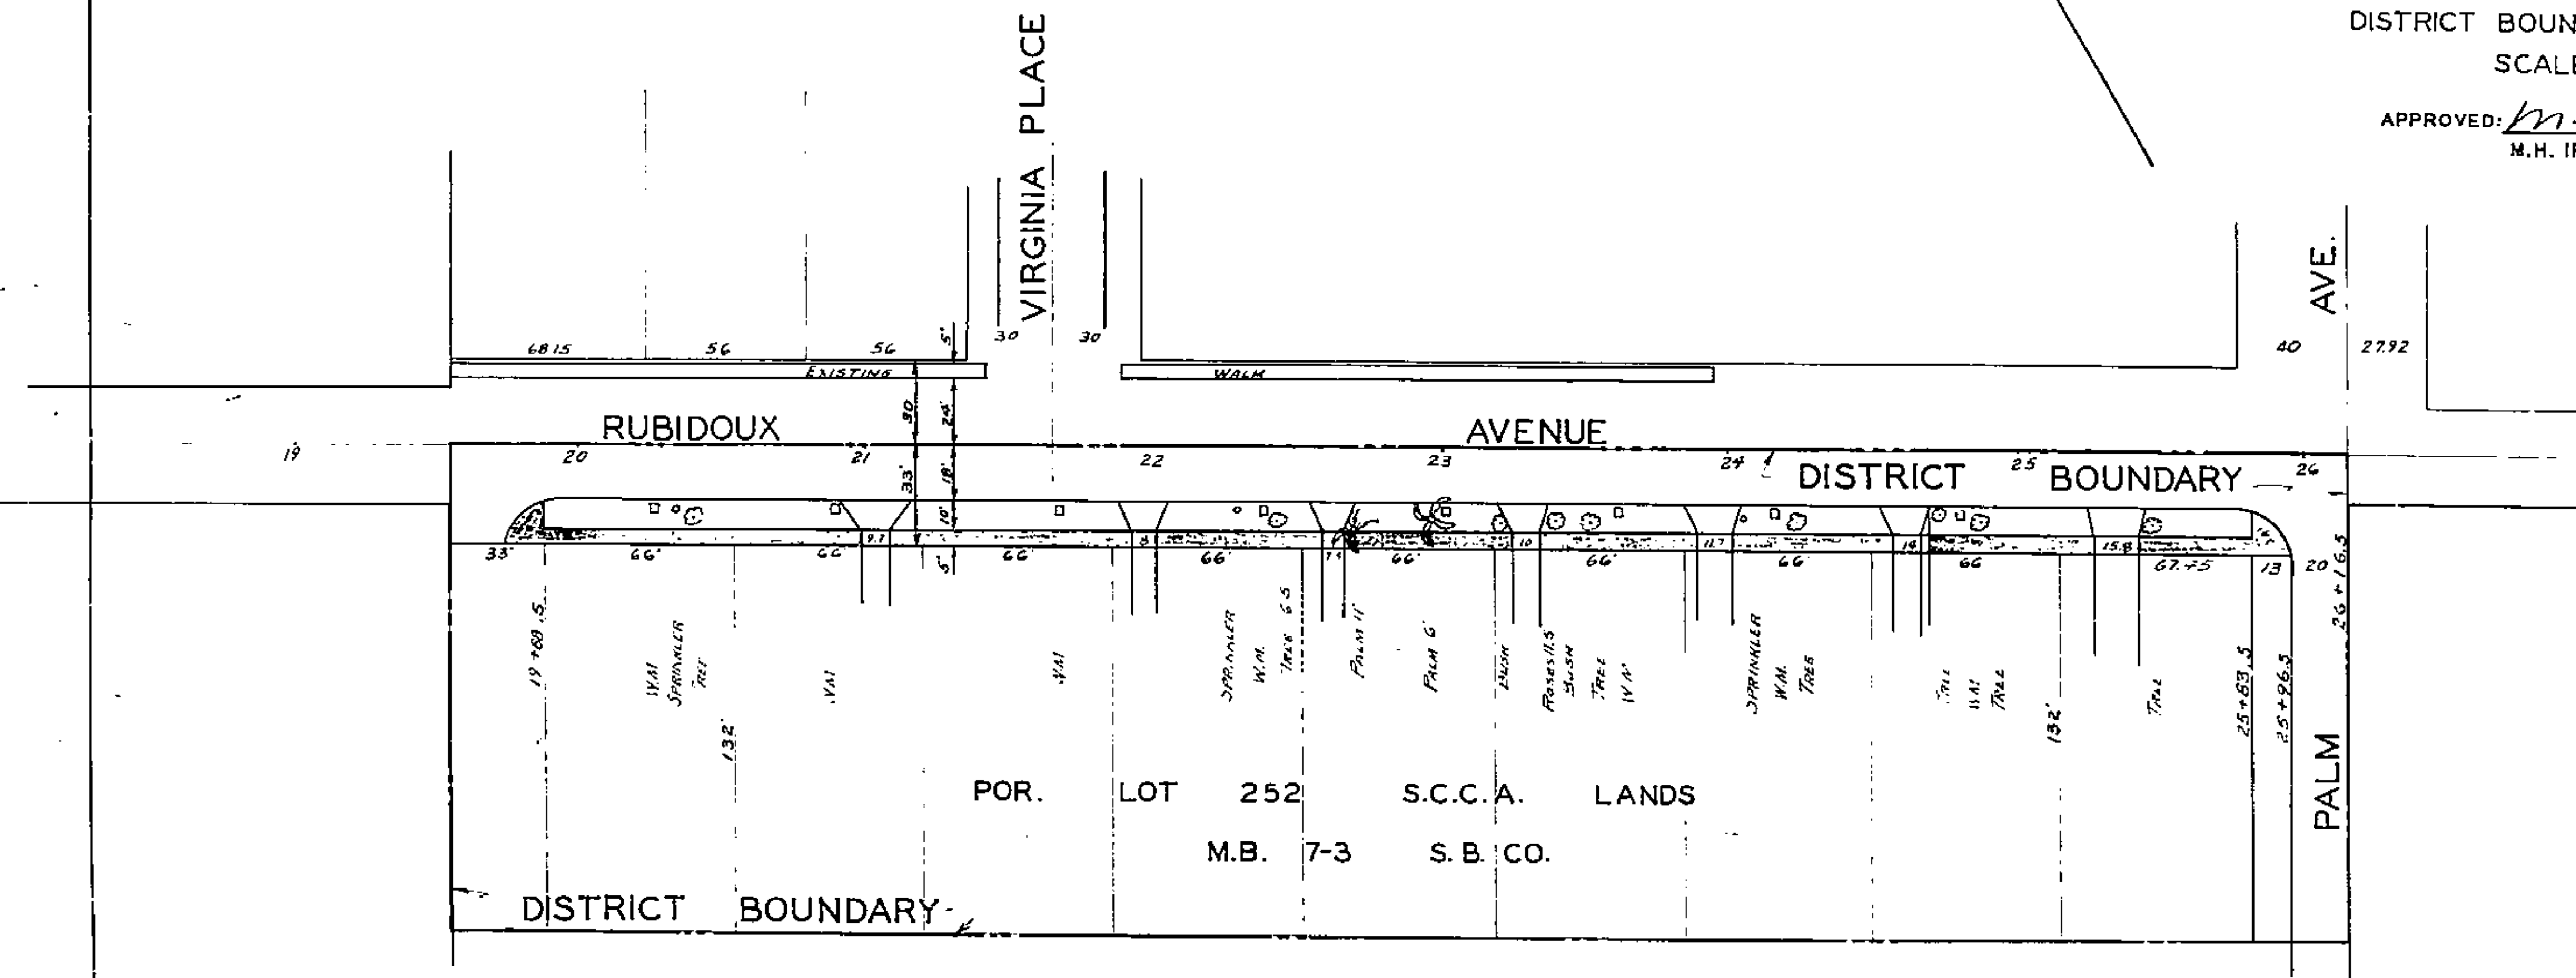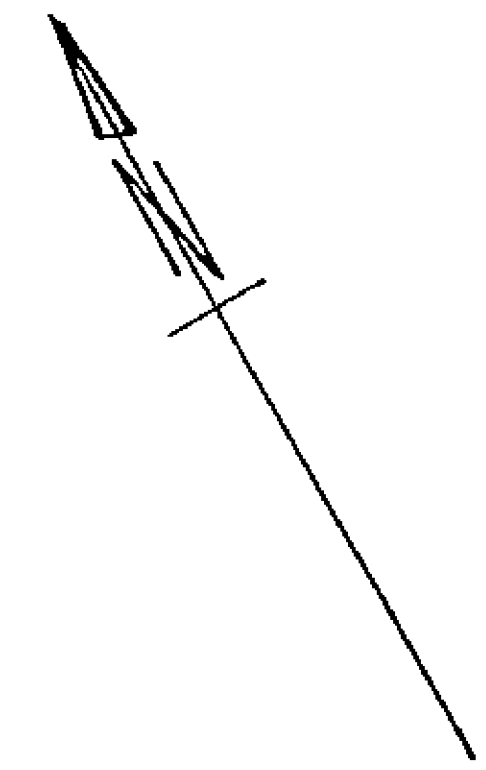



F. B. 553-20

1470 A


PLAN NO. 1470-A
 FOR THE CONSTRUCTION OF
 CONCRETE SIDEWALKS
 IN THE
**SIDEWALK IMPROVEMENT
 DISTRICT NO. 3**
 RIVERSIDE, CALIFORNIA

SCALE 1 IN. = 50 FT.

APPROVED: *M. H. Irvine*
 M.H. IRVINE - REG. C.E. NO. 501
 CITY ENGINEER

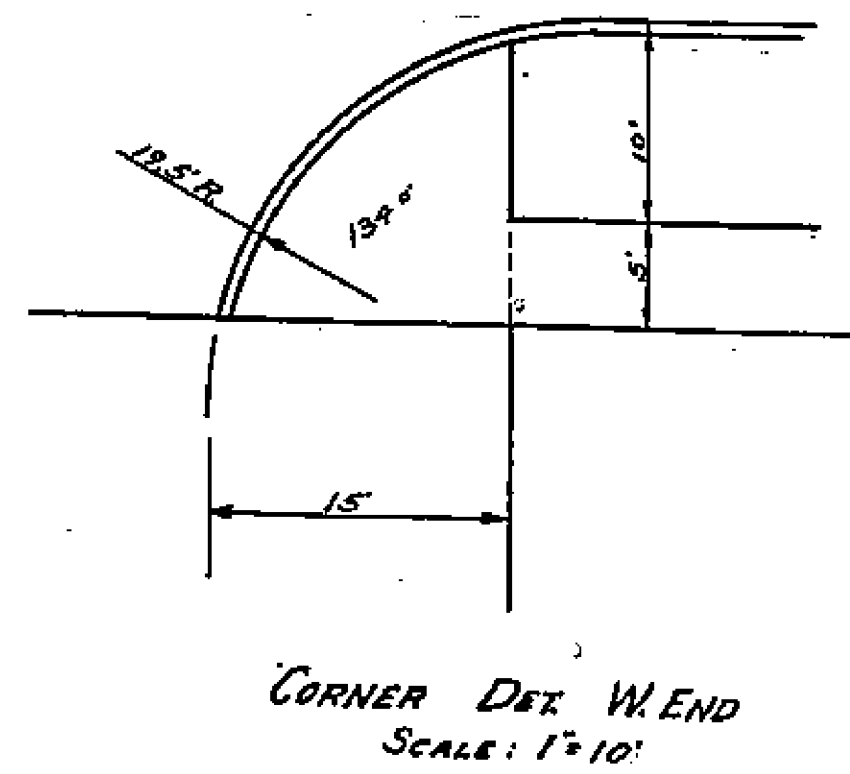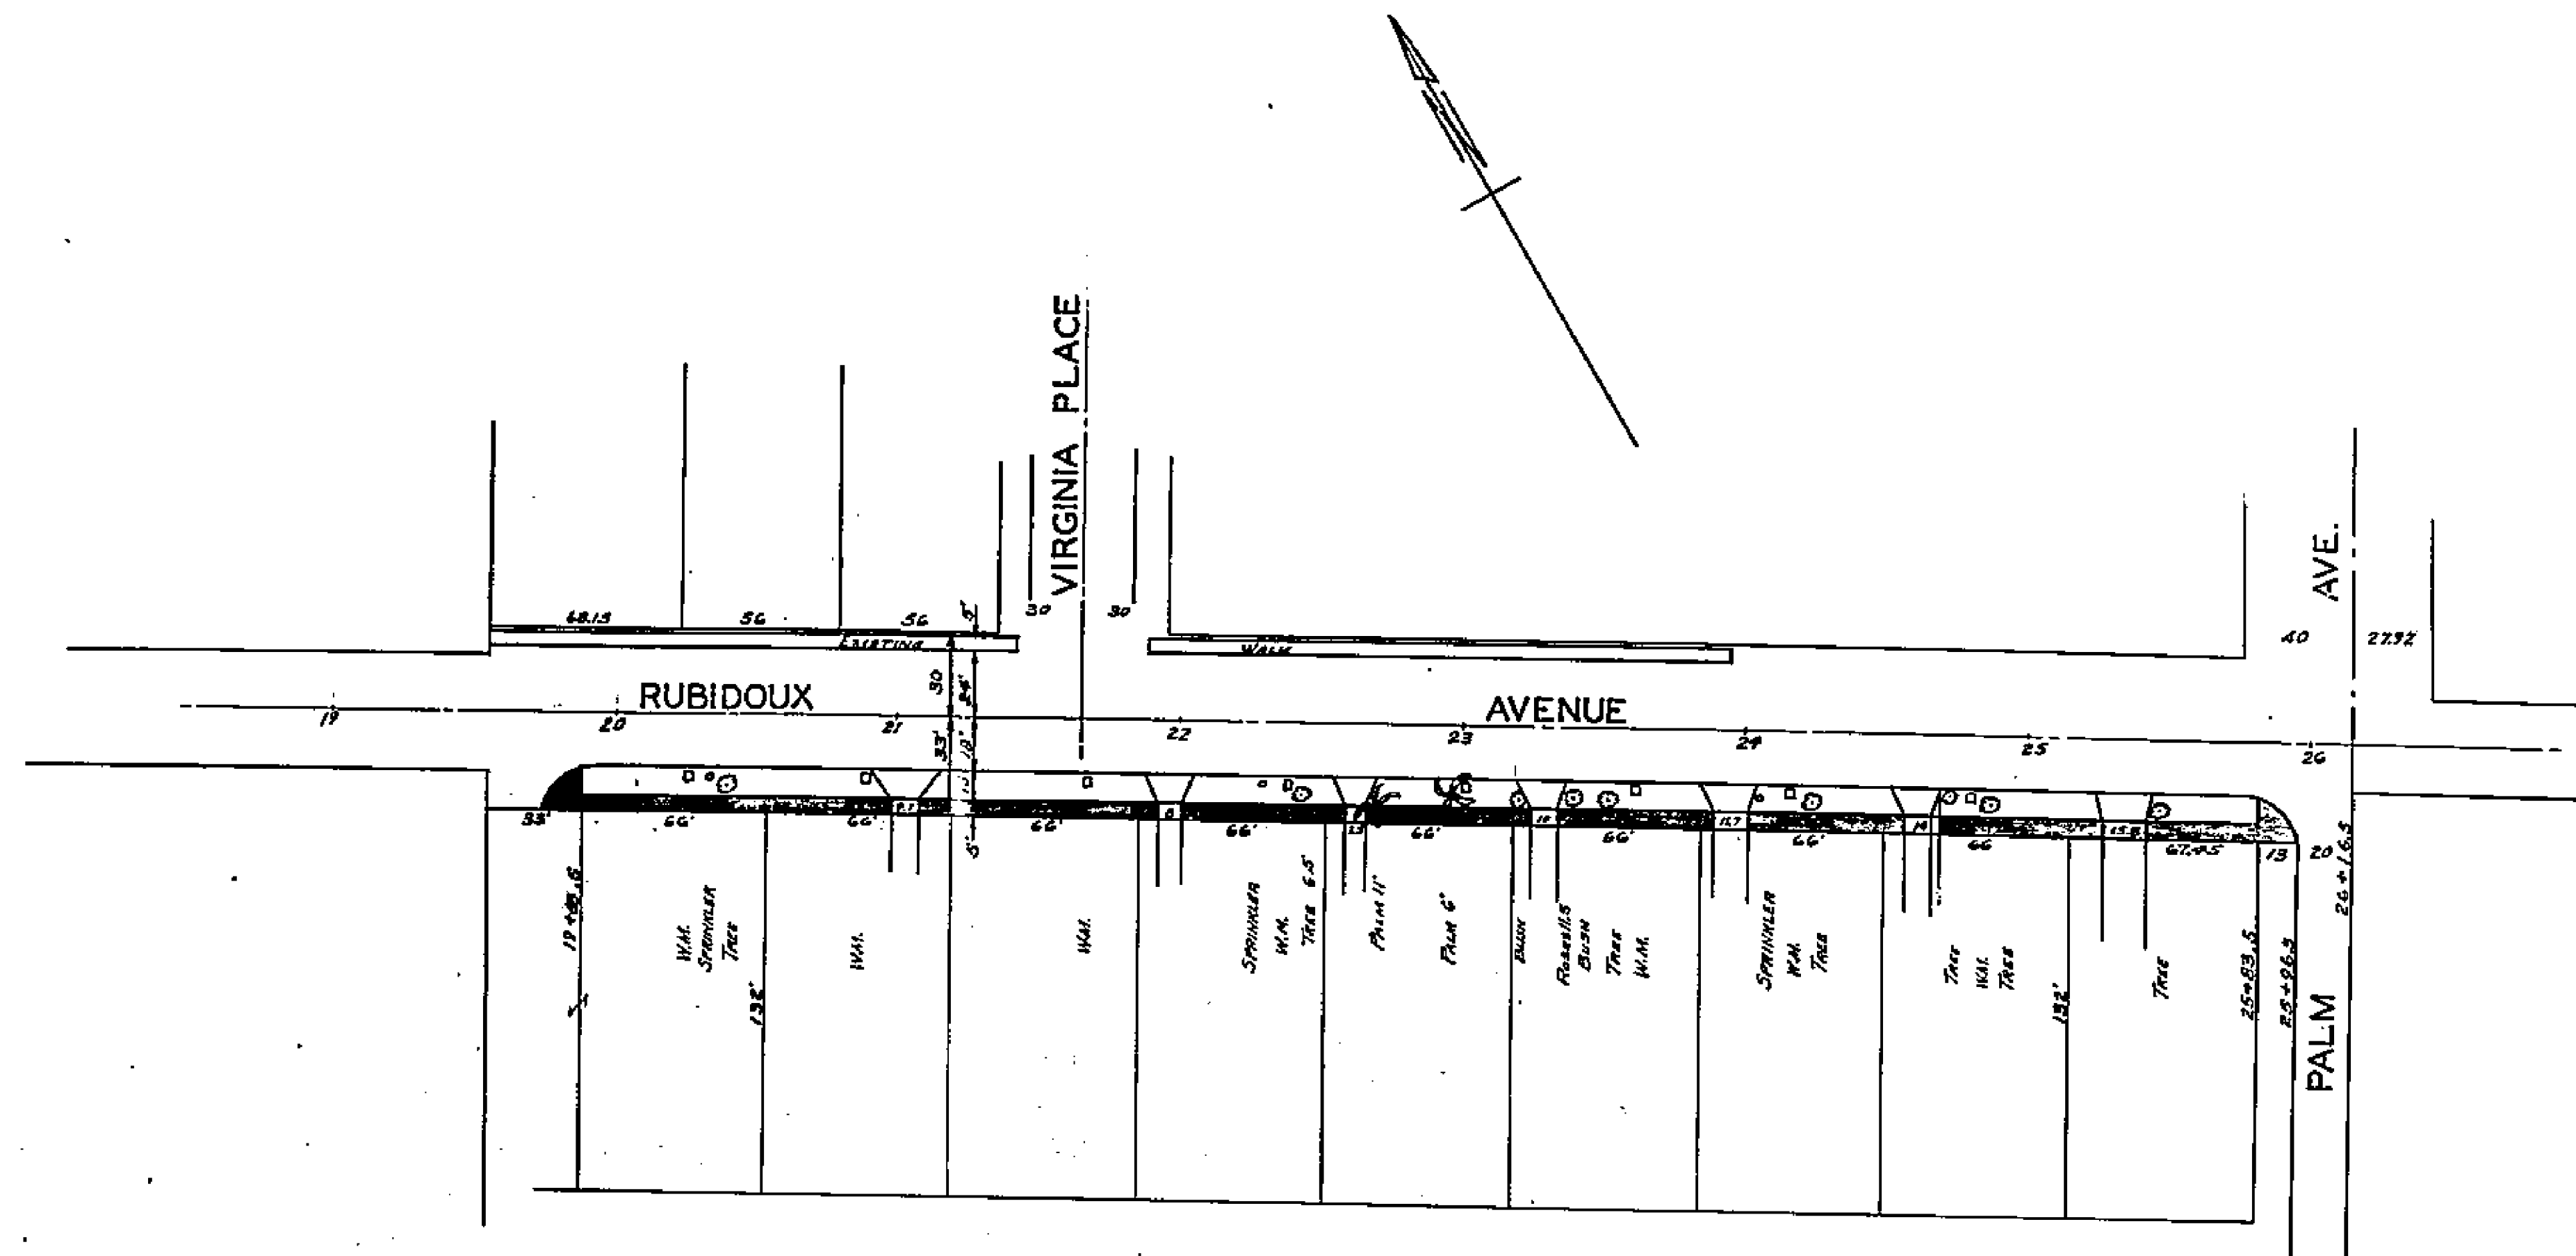


F. B. 553-20

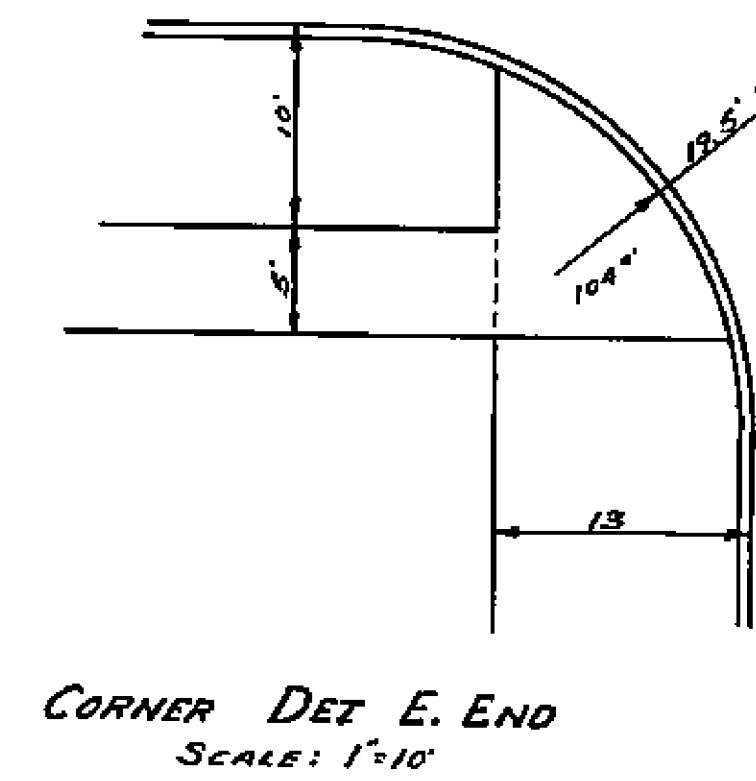


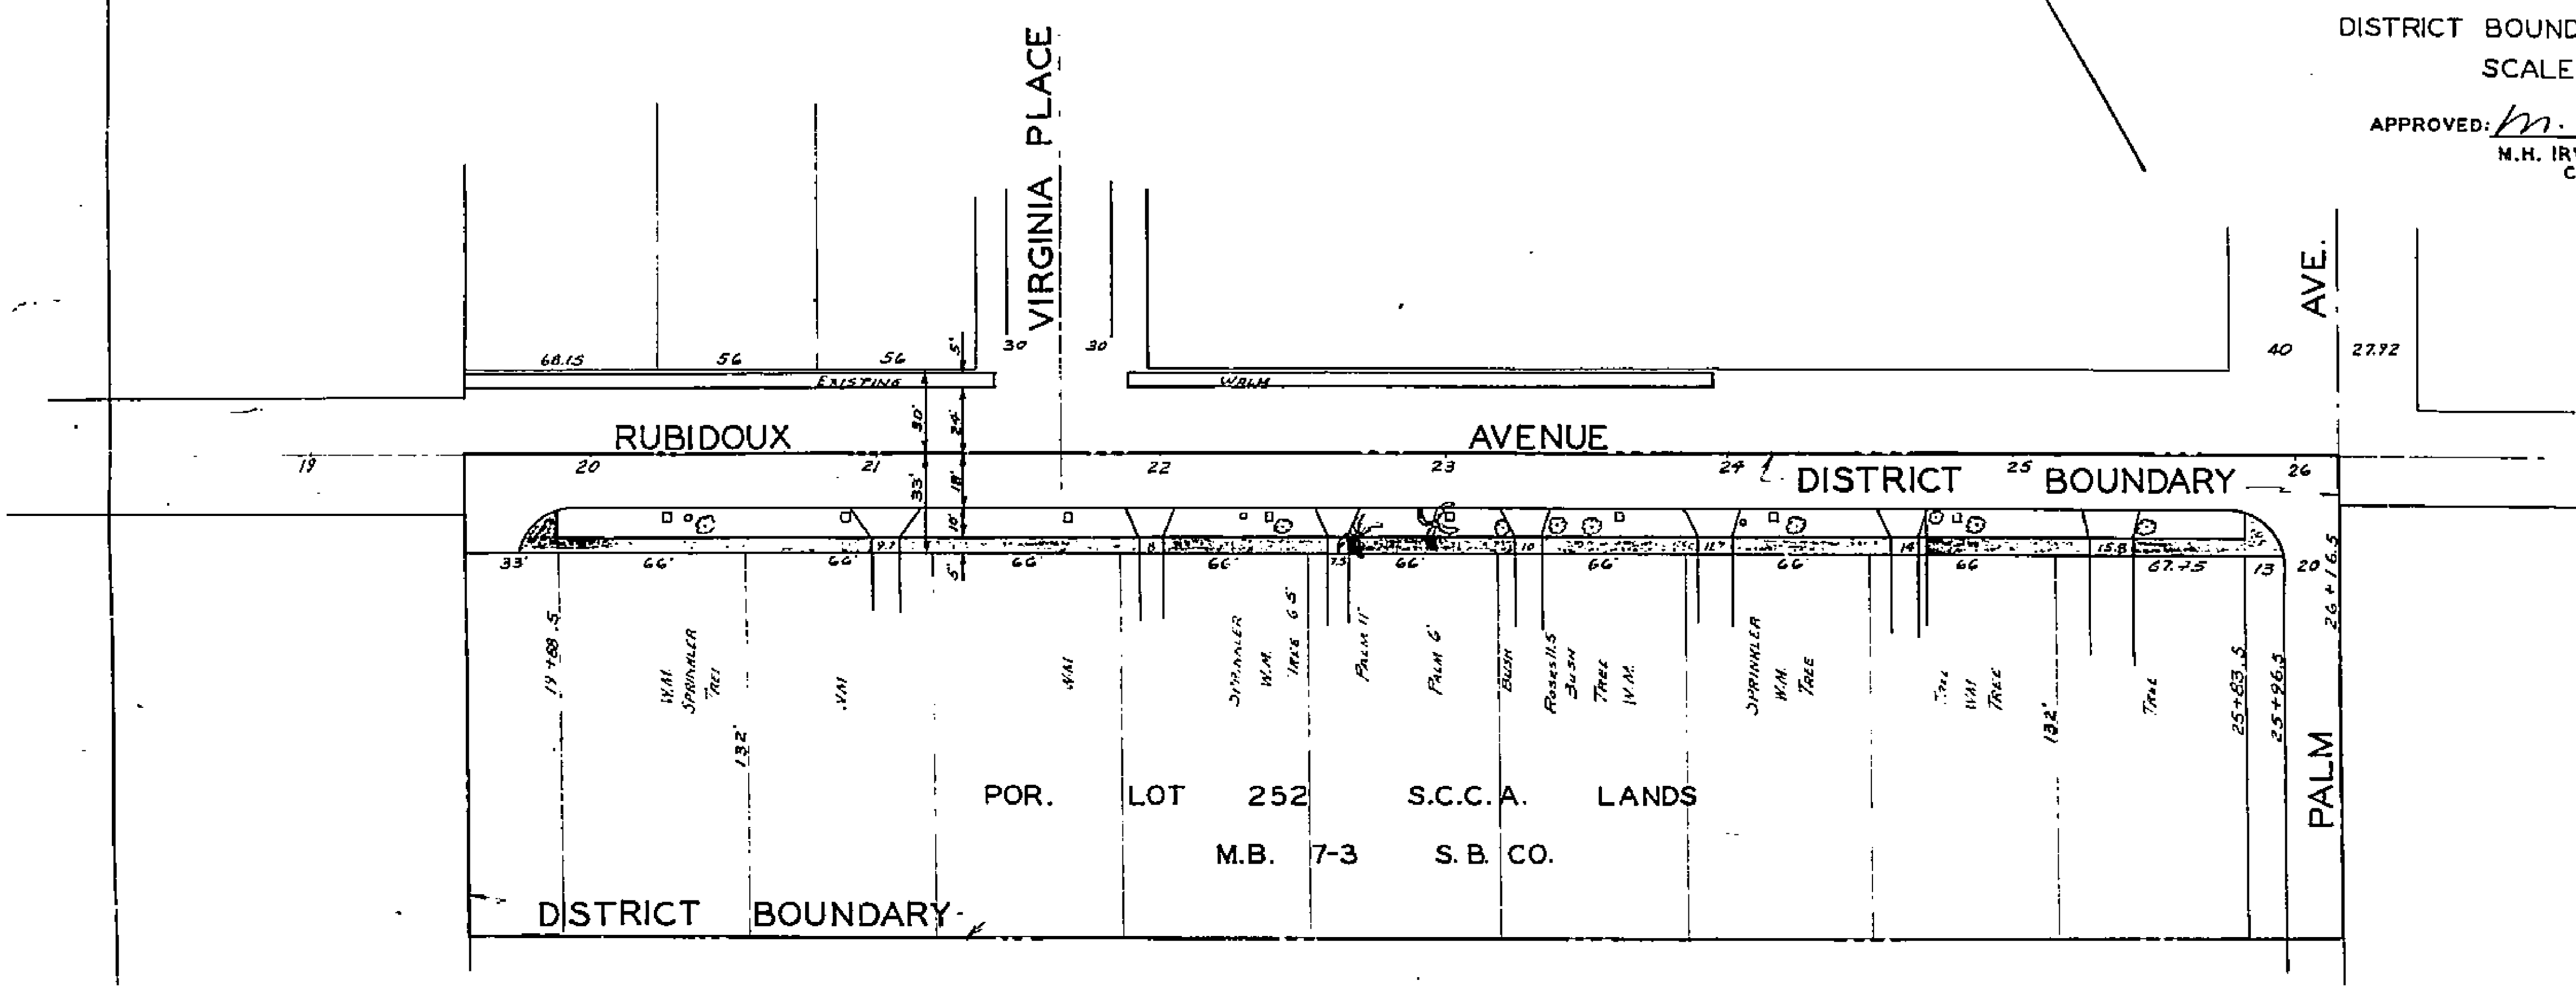
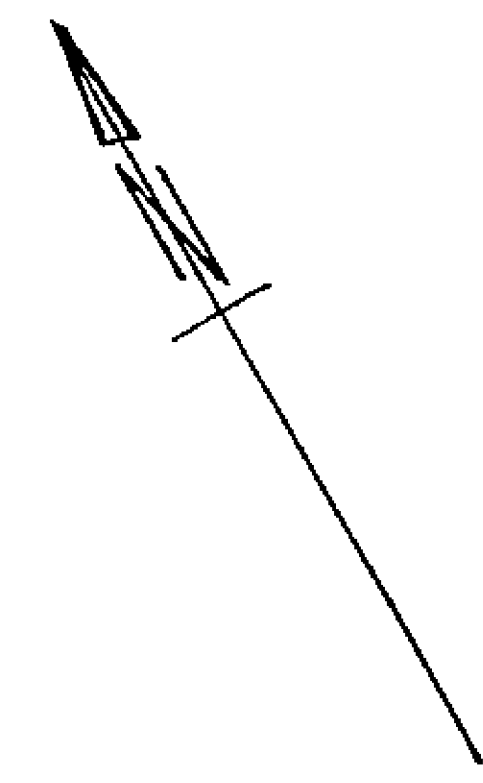
1470A

MAP NO. 1470-A-1
 SHOWING THE LANDS INCLUDED WITHIN
 THE ASSESSMENT DISTRICT TO BE BENEFITED
 BY THE CONSTRUCTION OF CONCRETE SIDEWALKS
 IN THE MATTER OF

SIDEWALK IMPROVEMENT DISTRICT NO. 3

RIVERSIDE, CALIFORNIA
 DISTRICT BOUNDARY SHOWN THUS 
 SCALE 1 IN. = 50 FT.

APPROVED: 
 M. H. IRVINE - REG. C.E. NO. 3011
 CITY ENGINEER



F. B. 553-20

1470A

Scale - 1" = 100'

CALMING
Recorded in Bk 11 of Maps, Pg 13
Records of Riverside Co.

ADDITION

GRAND

AVENUE

CHARLOTTE WAY

NORTH VIEW PLACE

TRACT

I. Co.

WILLIAMSON

TOWER ROAD

TRACT

ACRES
LAND

SHADY

ROSEWOOD

SHADY

PLACE

ACRES

EDGEWOOD PLACE NO 2

EDGEWOOD PLACE

EDGEWOOD

PLAZA

BRENTWOOD

AVE.

VIRGINIA PLACE

TRACT

S. C. C. A.

DISTRICT BOUNDARY

256

253

214

214

214

214

214

214

214

214

214

214

214

See Sheet No 109

See Sheet No 100

See Sheet No 107

See Sheet No 114

See Sheet No 114

N
Scale - 1" = 100'



See Sheet No 155

See Sheet No 153

See Sheet No 153

See Sheet No 155

1470A


POR. N.W.4 OF SE.4 OF SEC. 32

PORTION NE.4 OF SE.4 OF SEC. 32

See Sheet No. 124

153

See Sheet No. 154

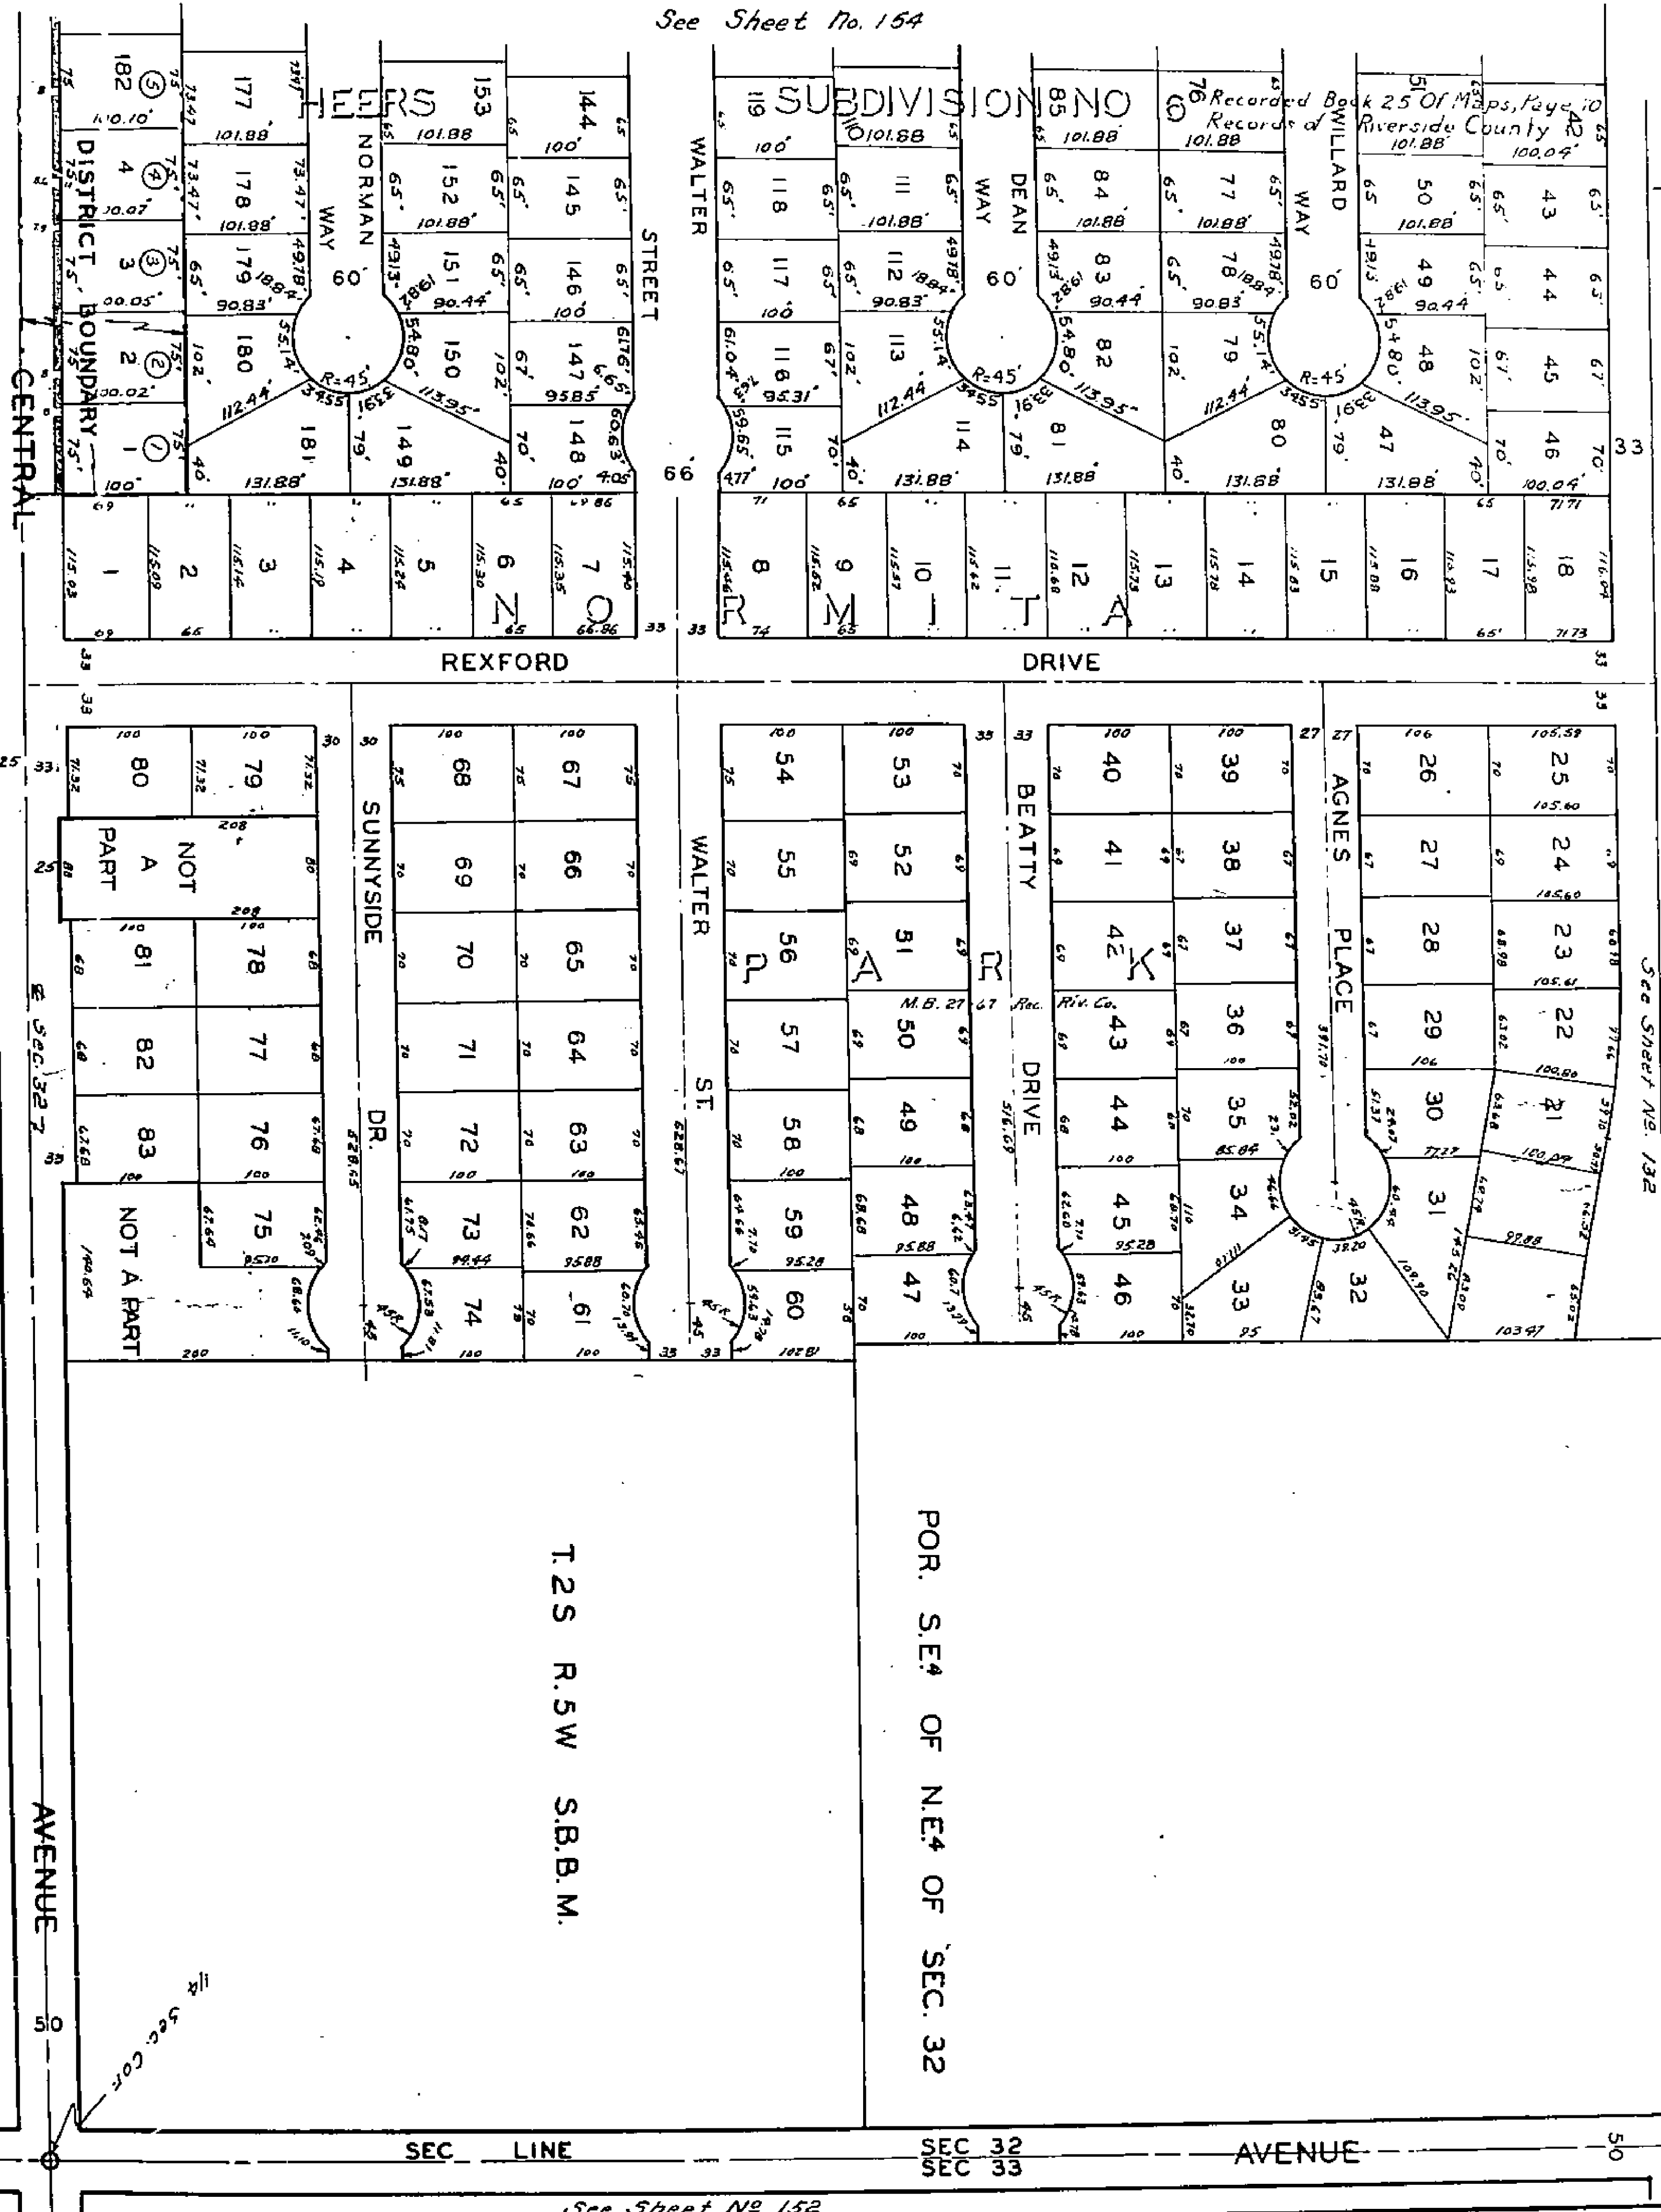

Scale - 1" = 100'

U.P.R.R.

T.2S R.5W S.B.M.

POR. SE.4 OF NE.4 OF SEC. 32

1470A