
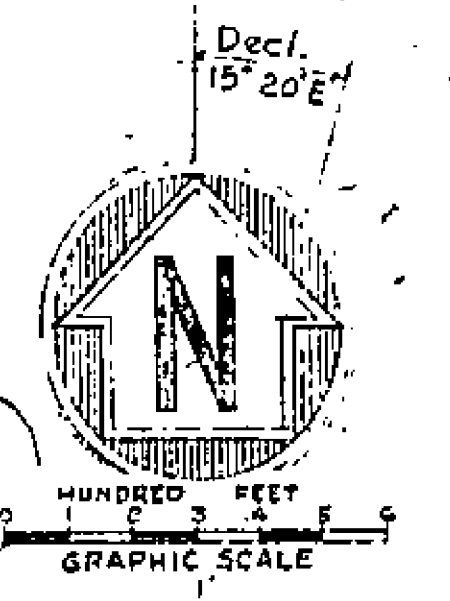
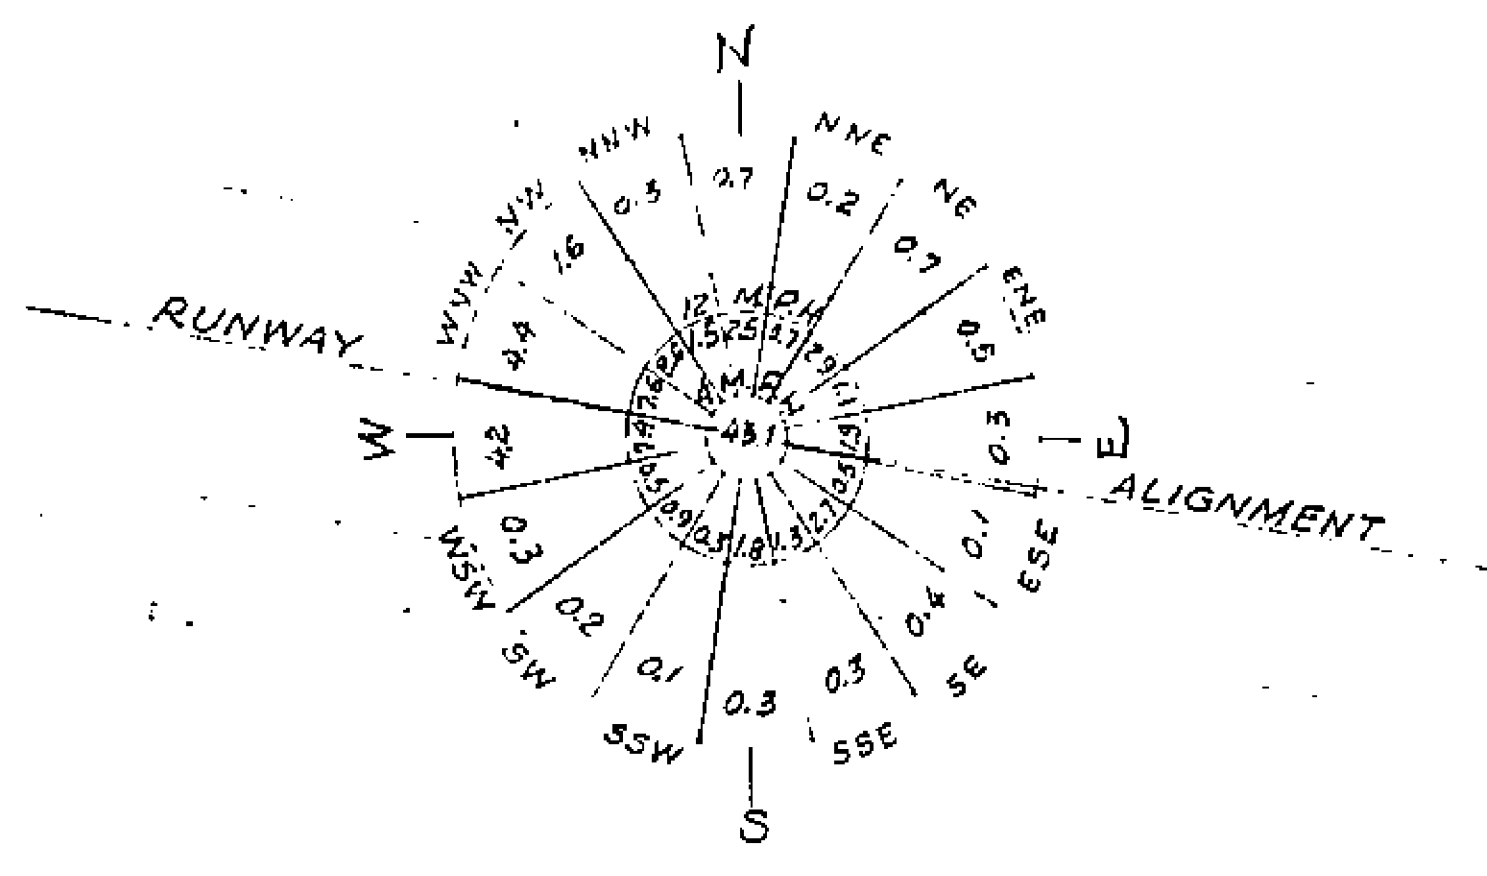


1475

1475

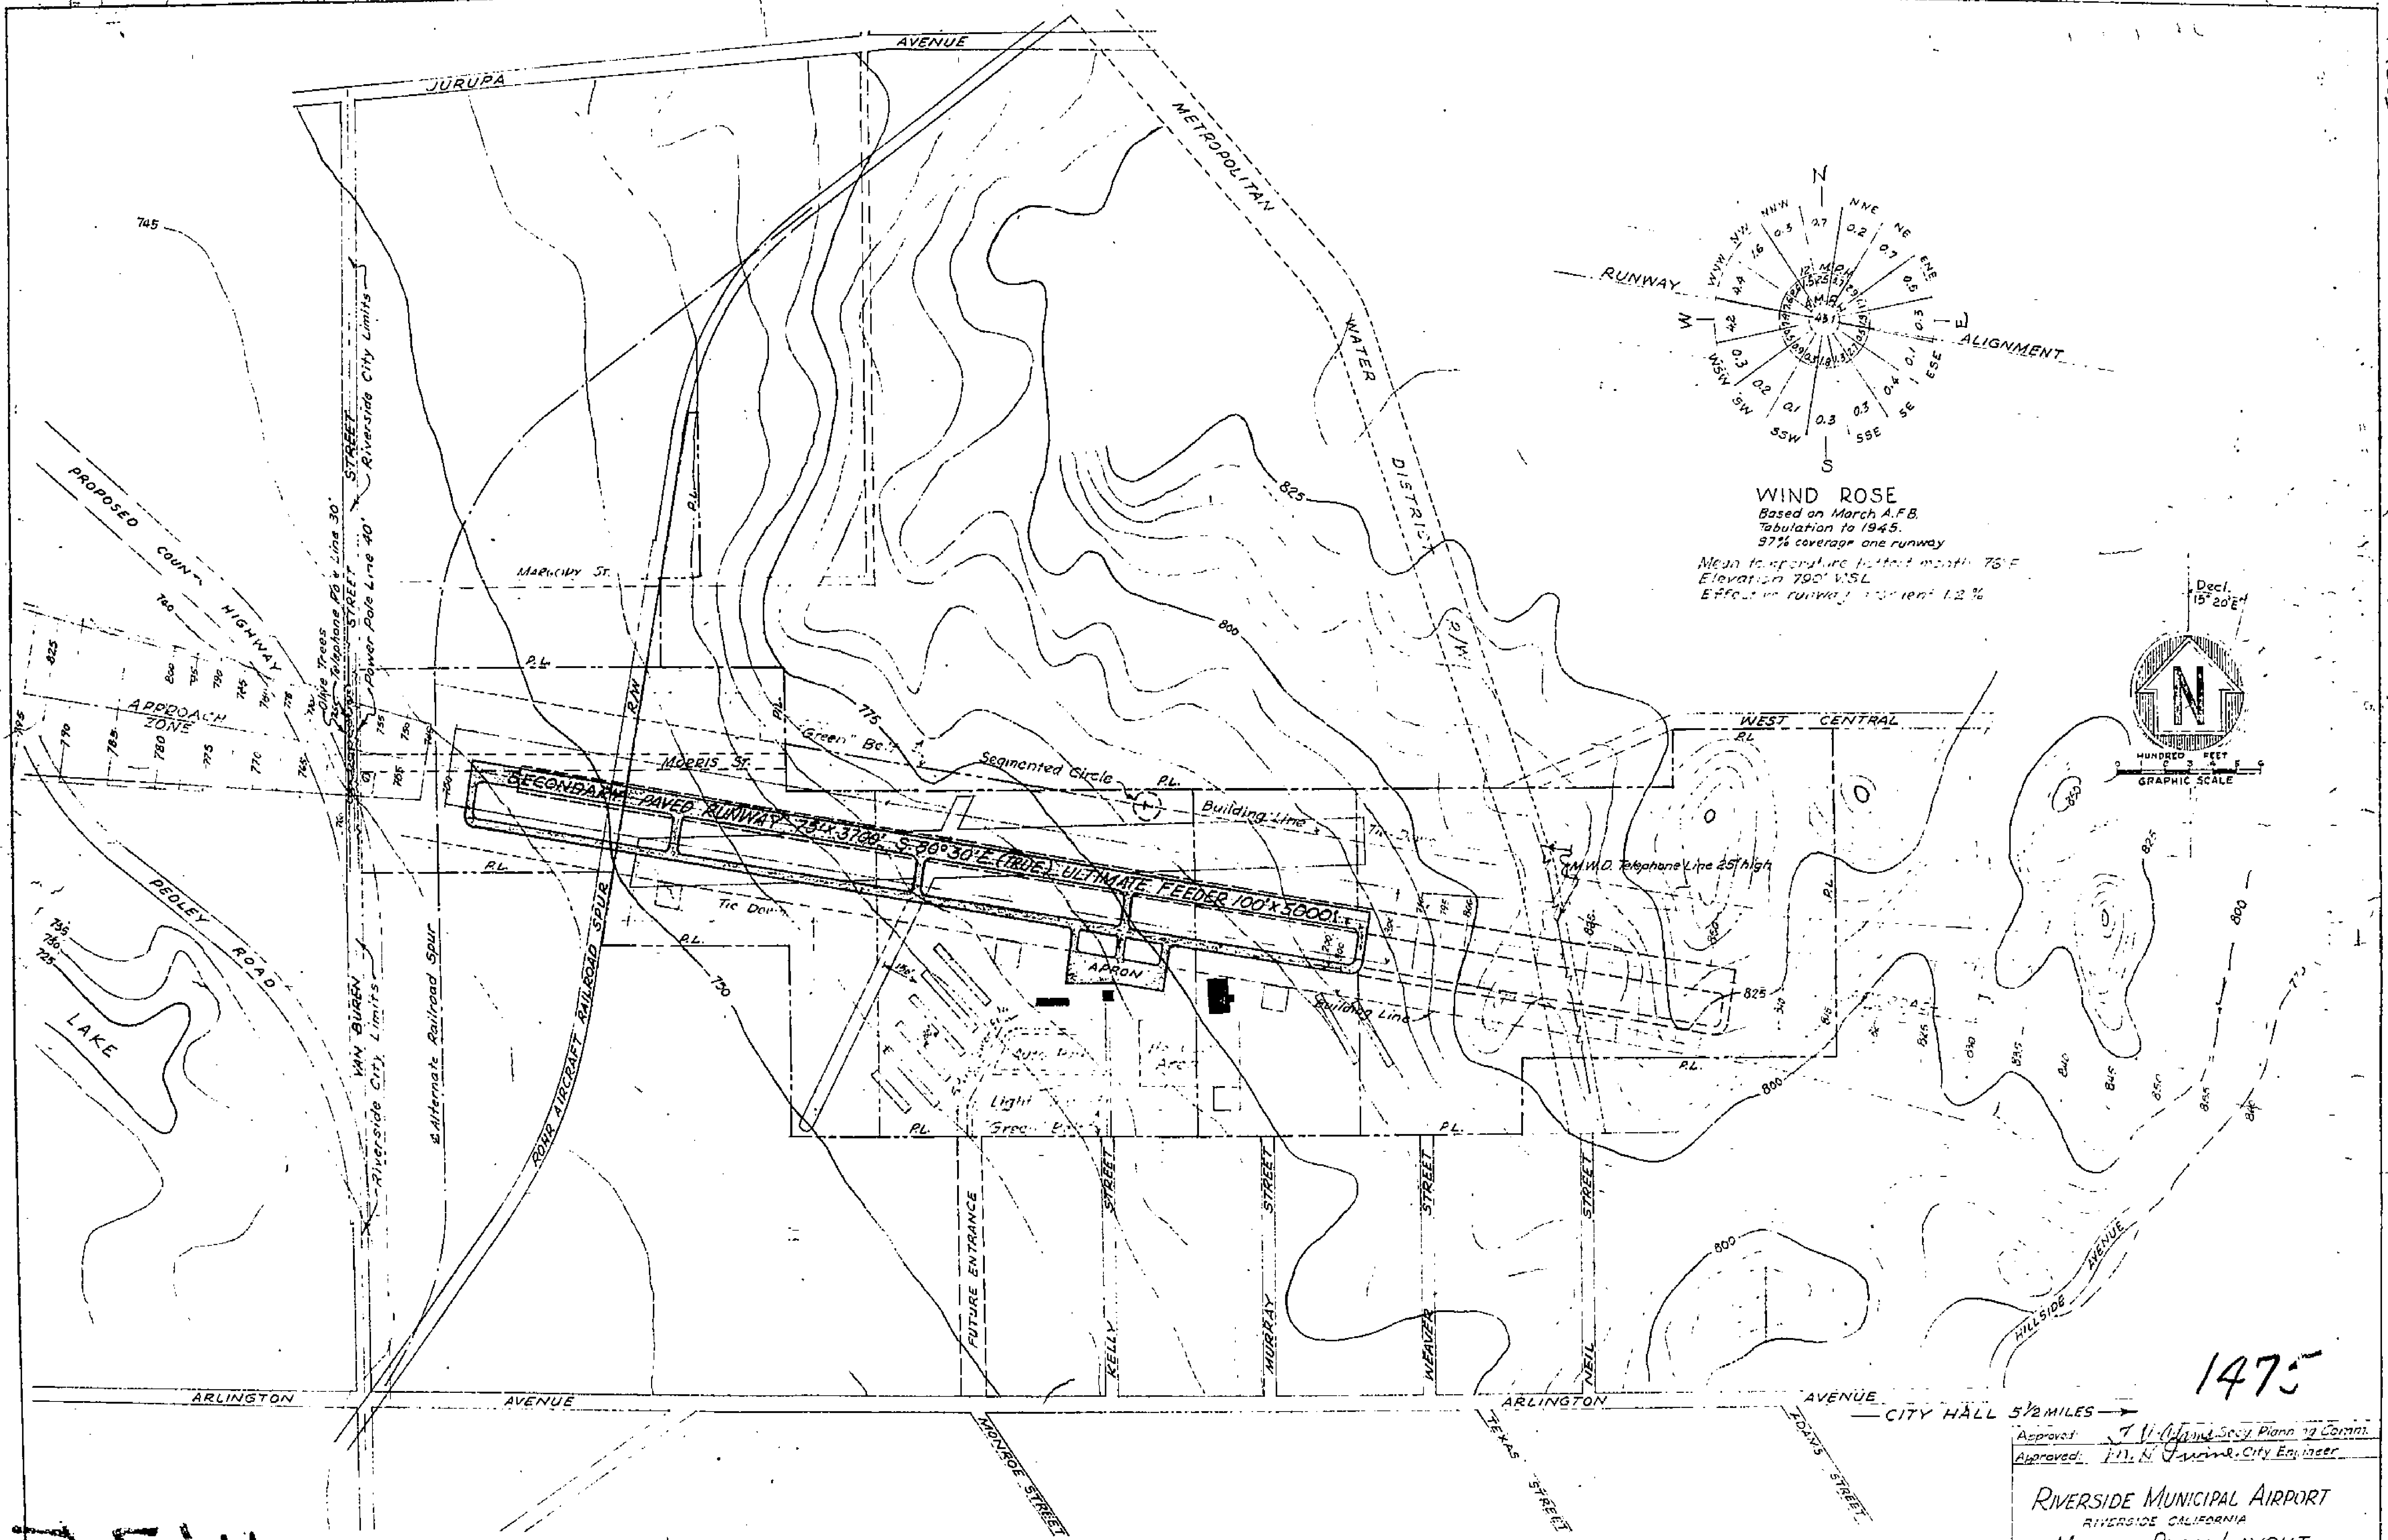

1475

1475

Proposed Runways for Fixed Base Operations
 Proposed Taxiways for Private & Business Flying

Data from City Engr., County Assessor and U.S.G.S. Maps

Approved: *J. W. [Signature]* Secy. Planning Comm.
 Approved: *[Signature]* City Engineer

RIVERSIDE MUNICIPAL AIRPORT
 RIVERSIDE CALIFORNIA
MASTER PLAN LAYOUT

July 30, 1954
 Dec. 8-18-54
 H. K. Friedland
 Aviator's Consultant