
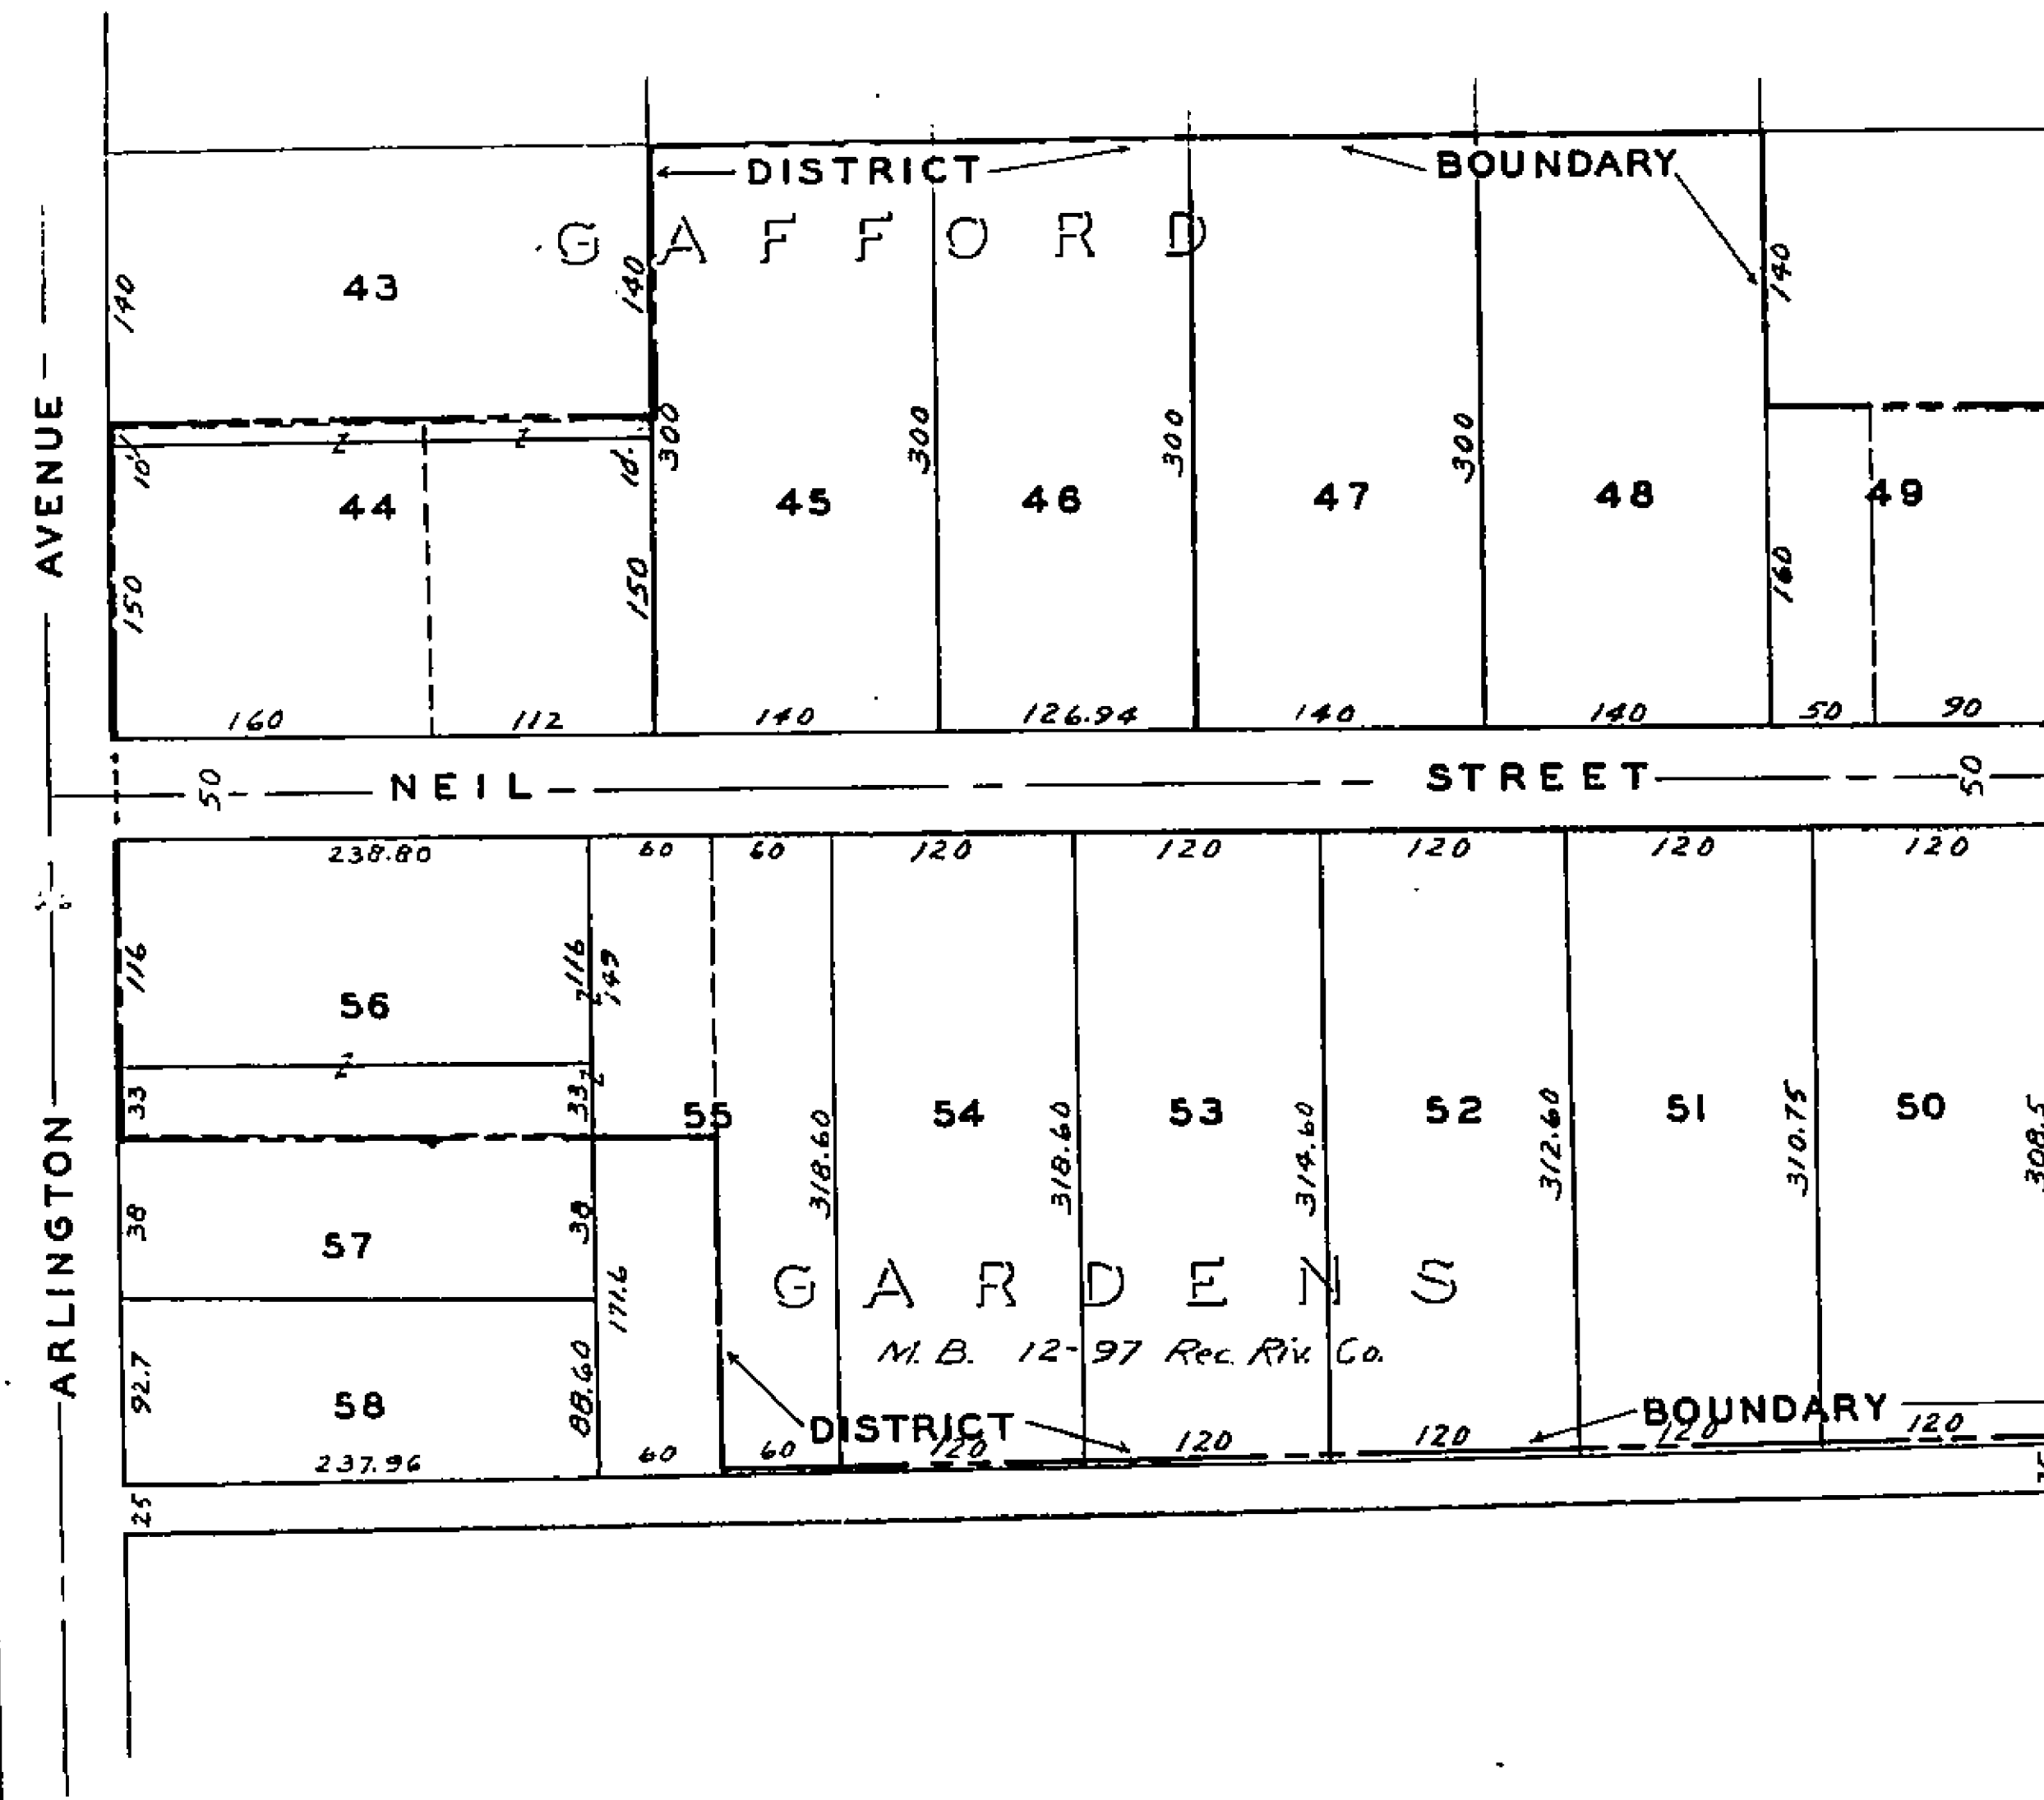




1481A

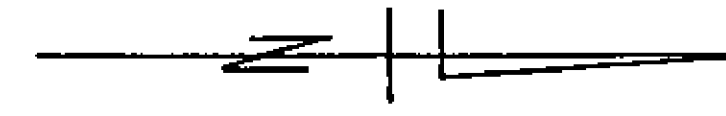

MAP NO. 1481-A
 SHOWING THE LANDS INCLUDED WITHIN
 THE ASSESSMENT DISTRICT TO BE BENEFITED
 BY THE CONSTRUCTION OF CURBS & GUTTERS
 IN THE MATTER OF
 NEIL STREET
 IMPROVEMENT DISTRICT

RIVERSIDE CALIFORNIA
 DISTRICT BOUNDARY SHOWN THUS - - - - -
 SCALE 1 IN = 100 FT.
 SEPT 1954
 APPROVED: M.H. IRVINE - REG. C. E. NO. 3011
 CITY ENGINEER

1481A

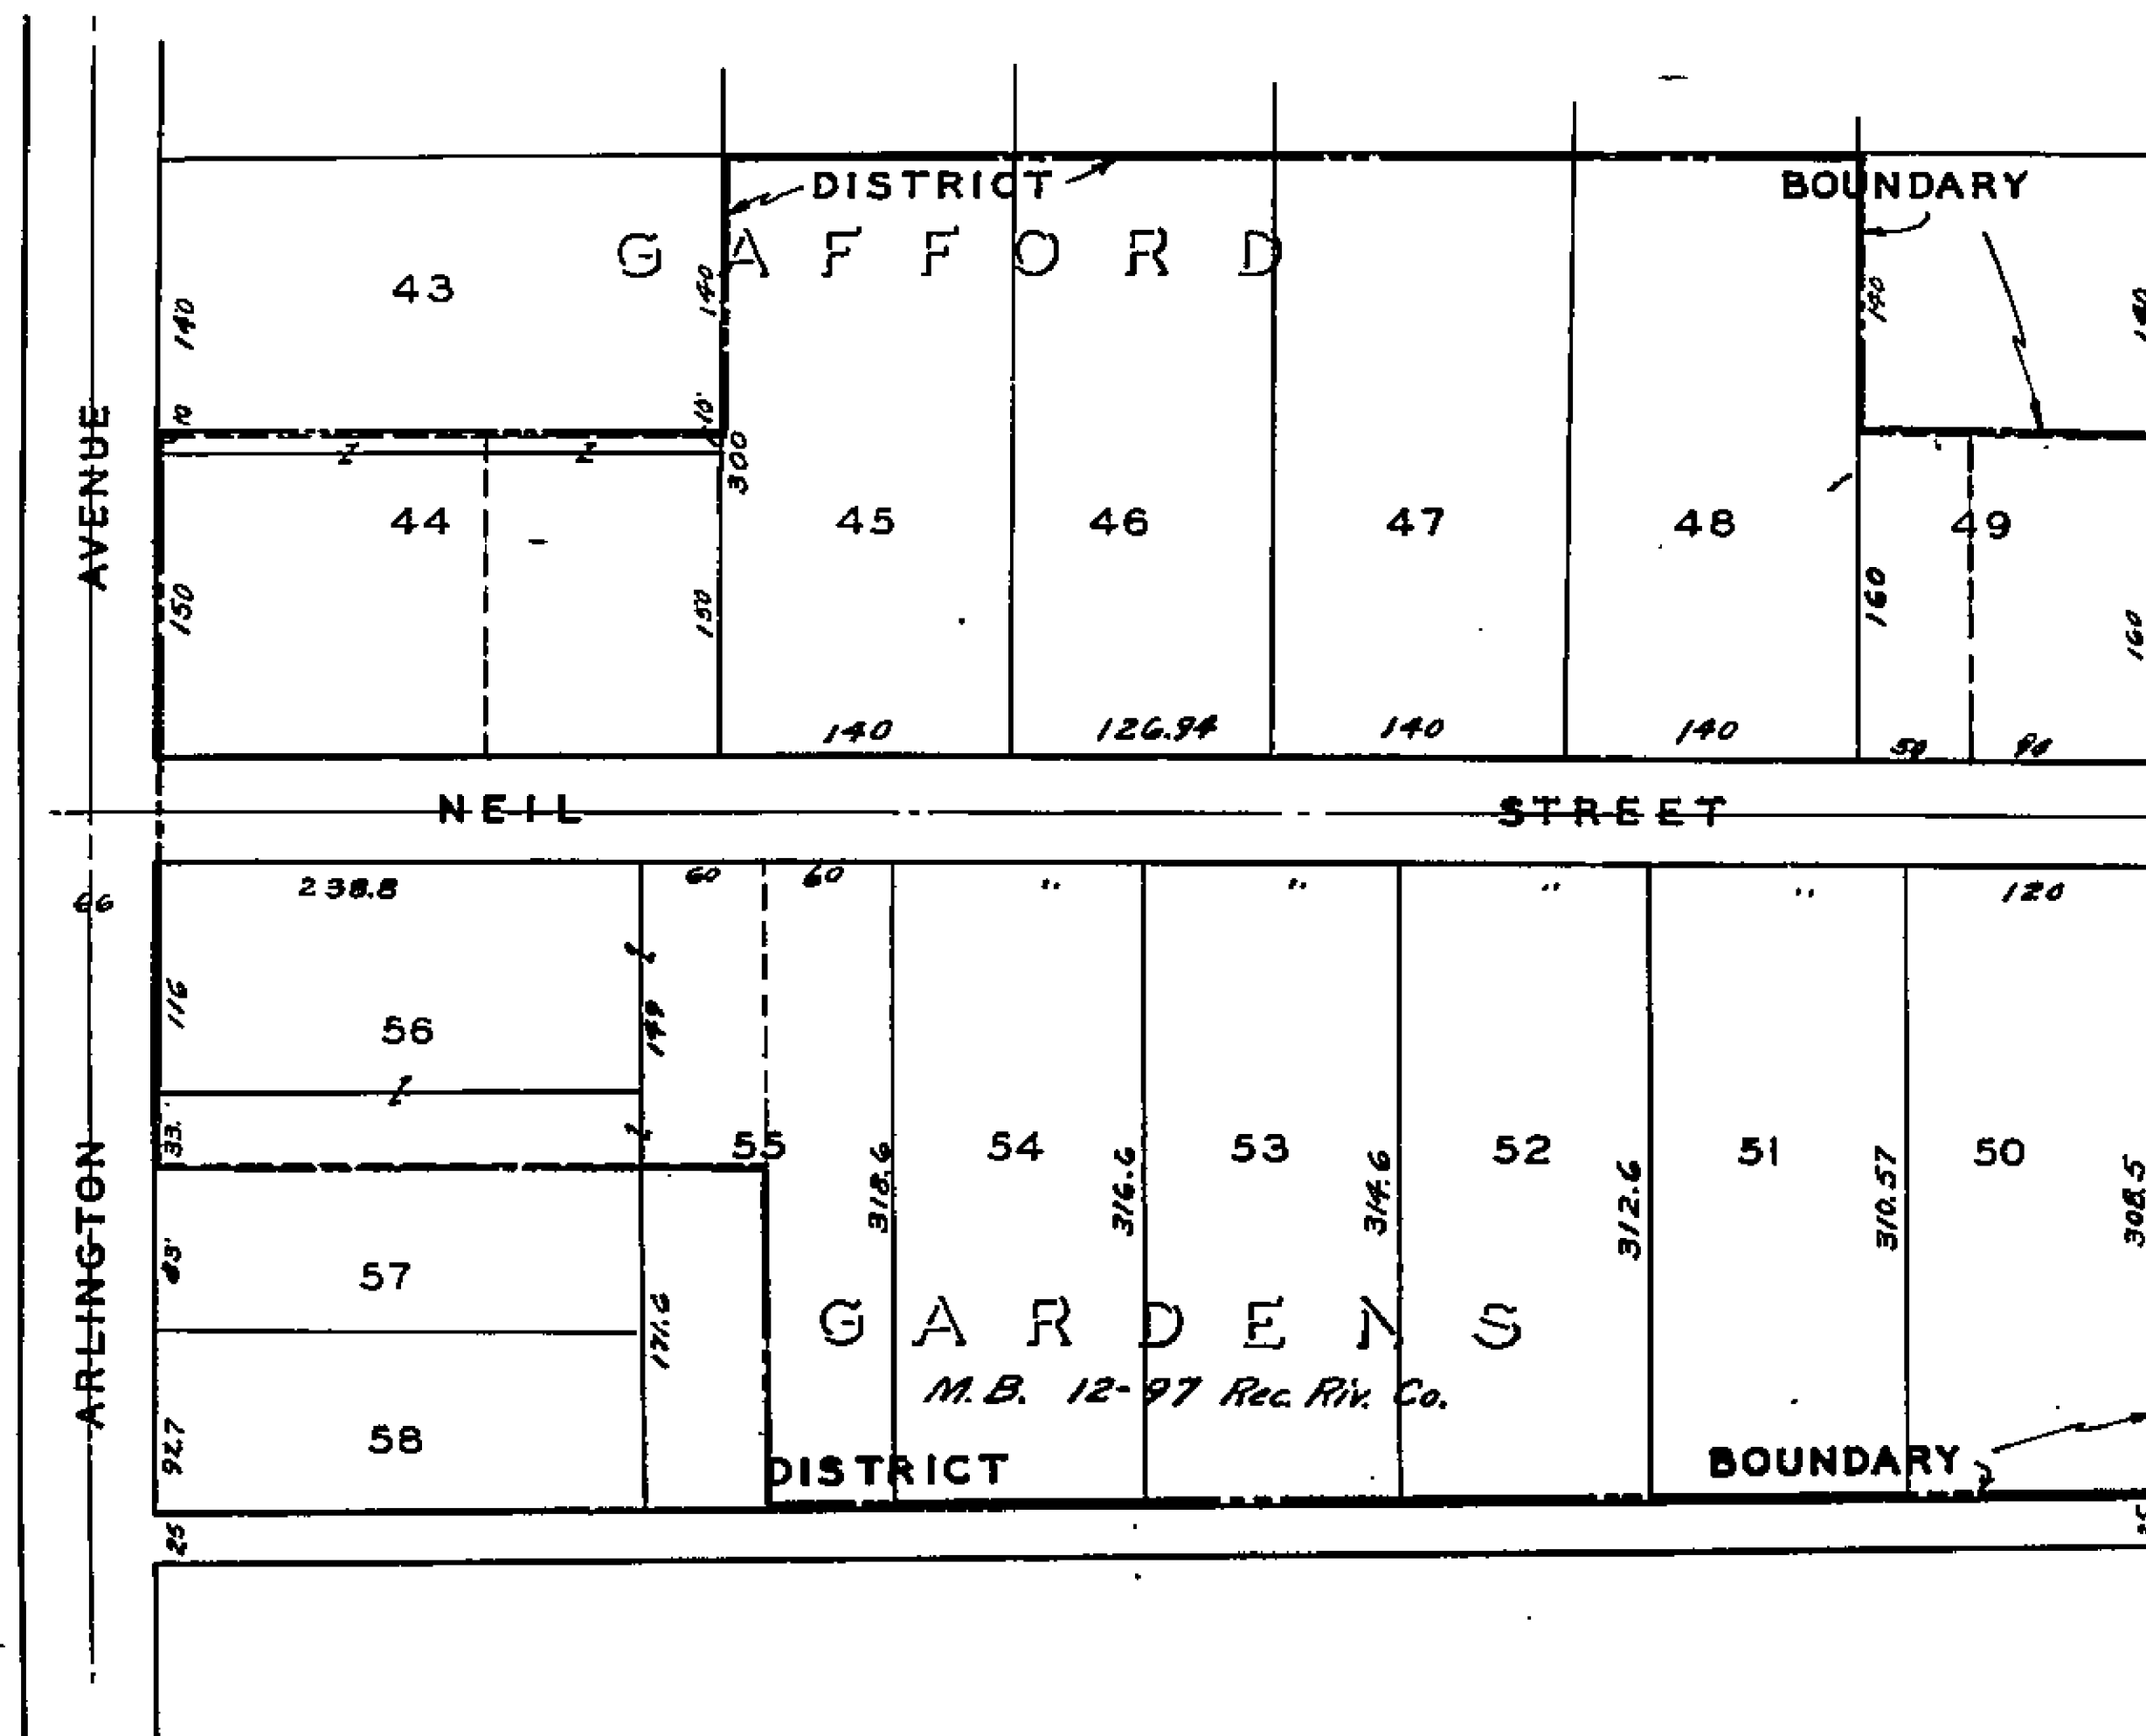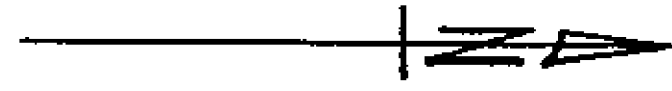

MAP NO. 1481-A
SHOWING THE LANDS INCLUDED WITHIN
THE ASSESSMENT DISTRICT TO BE BENEFITED
BY THE CONSTRUCTION OF CURBS & GUTTERS
IN THE MATTER OF
**NEIL STREET
IMPROVEMENT DISTRICT**

RIVERSIDE, CALIFORNIA
DISTRICT BOUNDARY SHOWN THUS

SCALE 1 IN=100 FT.
SEPT. 1954

APPROVED:
M.H. IRVINE - REG. C.E. NO. 3011
CITY ENGINEER

1481A