

2 M. F.R. Spike in File # 7149 J
 S.E. Cor. Jurupa & Fremont
 El. 713.58 F.B. 540-27


No. 1482
 PLAN & PROFILE
 FOR THE PAVING OF
FREMONT STREET
 BET.
 JURUPA AVE & RIVERVIEW DRIVE

APPROVED *M.H. Irvine*
 M.H. IRVINE - Reg. C.E. 3011
 City Engineer

F.B. 557-13



Scales Hor. 1" = 50 Ft.
 Vert. 1" = 5 Ft.

CITY DATUM - B.M. N.E. Cor. Lot D Top of I.P.
 El. 775.62 F.B. 557-28
 ASSUMED ELEV. 206.3 ON
 CONTOUR MAP - ALL CONTOUR
 MAP ELEV. 569.36 SHORT
 MAP IS 437-C

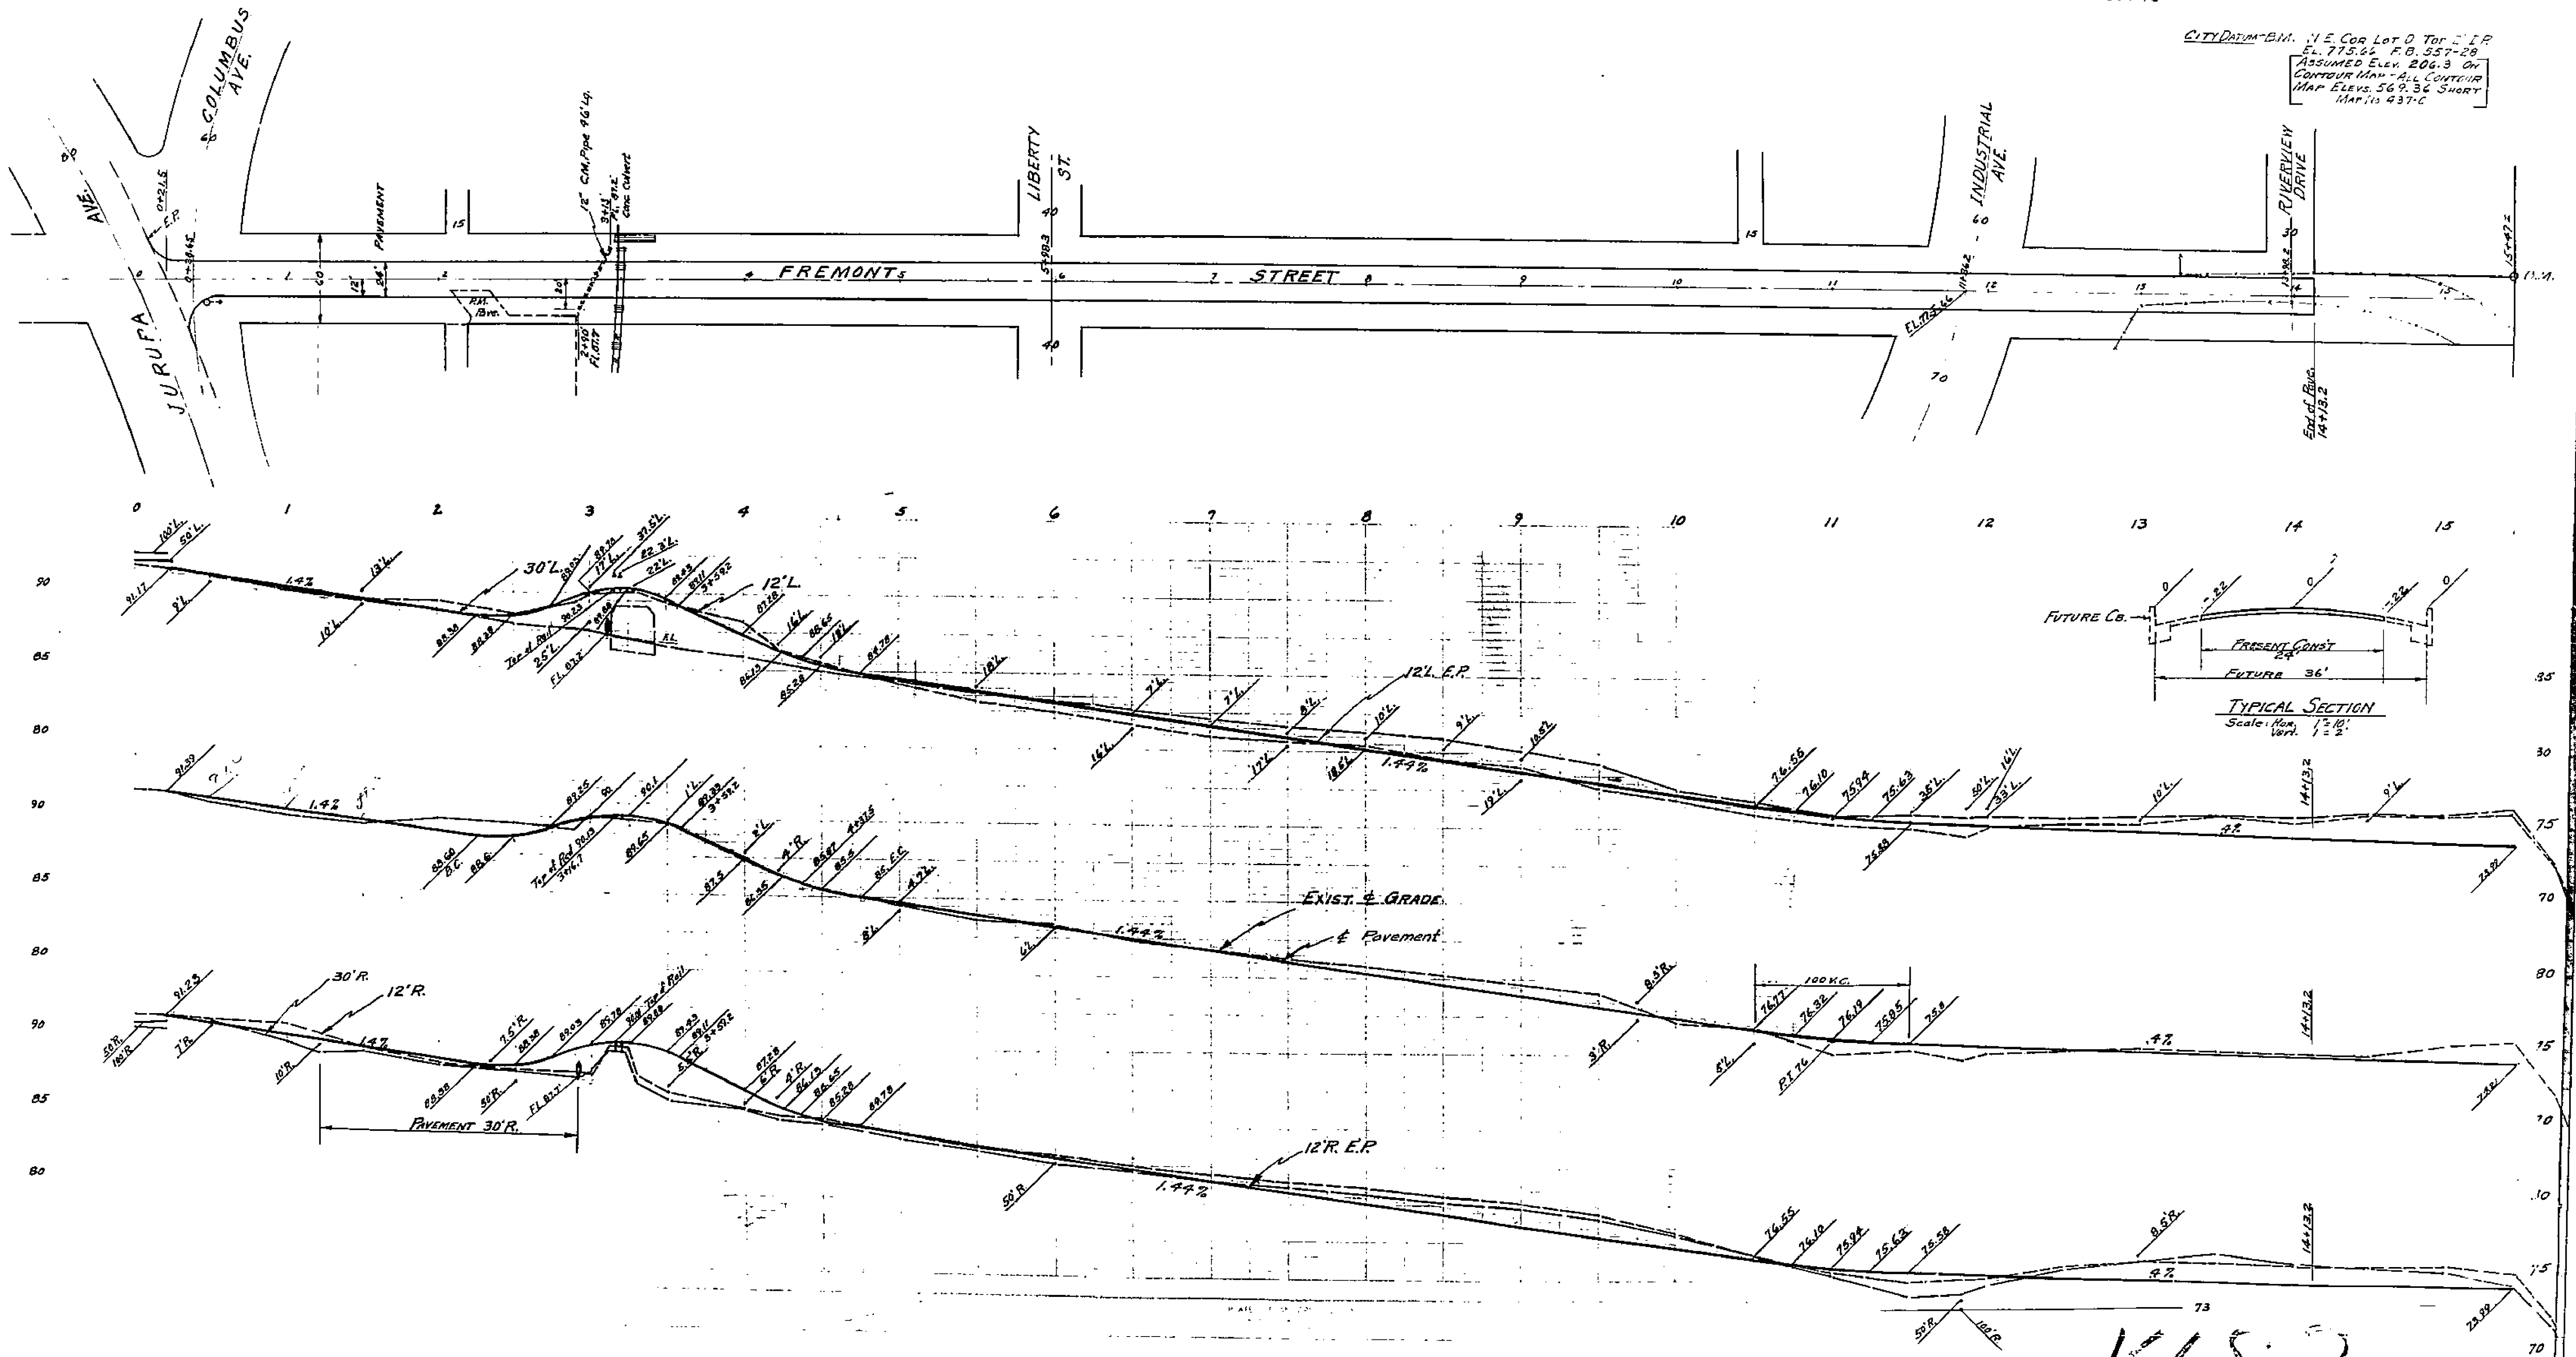

No. 1482
 PROFILE OF
 INDUSTRIAL AVE. & GRIFFITH ST

Scale: Hor. 1" = 50'
 Vert. 1" = 5'
 APPROVED: *M. J. Irvine*
 M.H. IRVINE - REG. C.E. 3011
 City Engineer
 F.B. 559-7

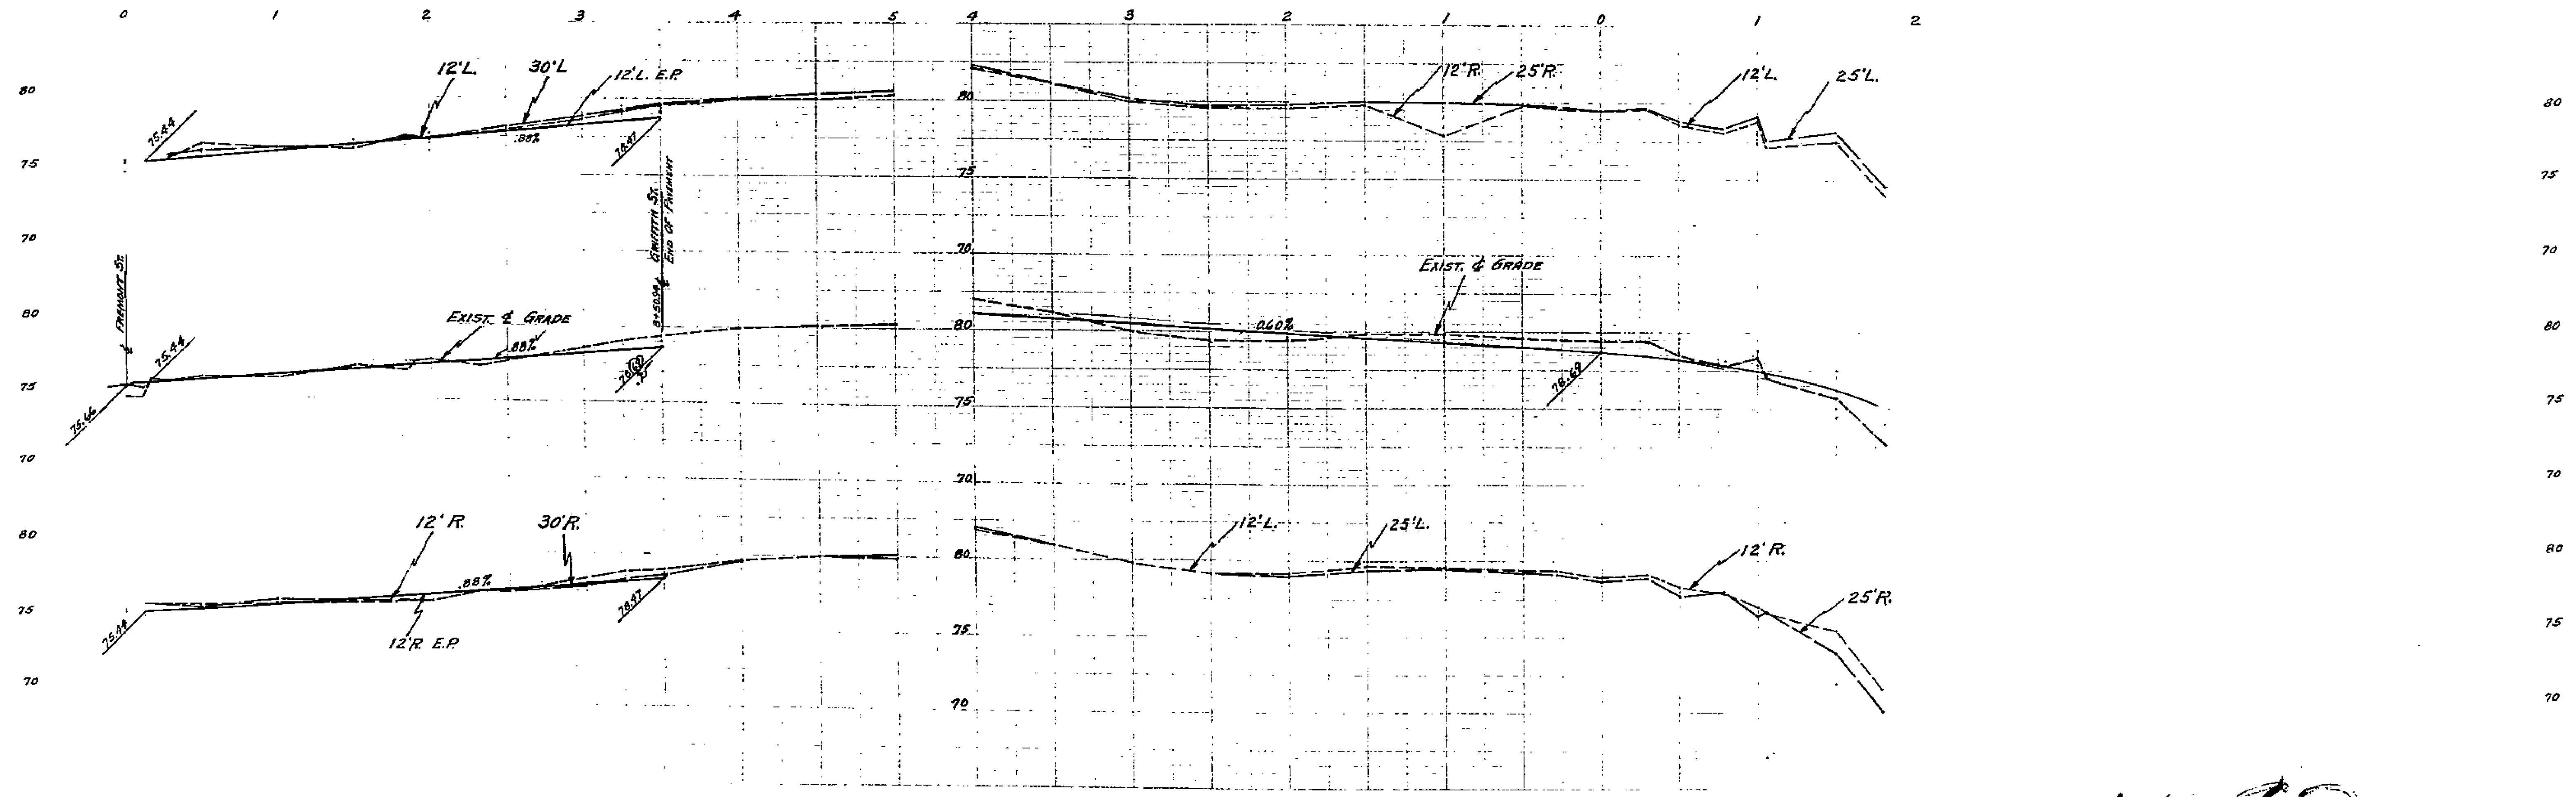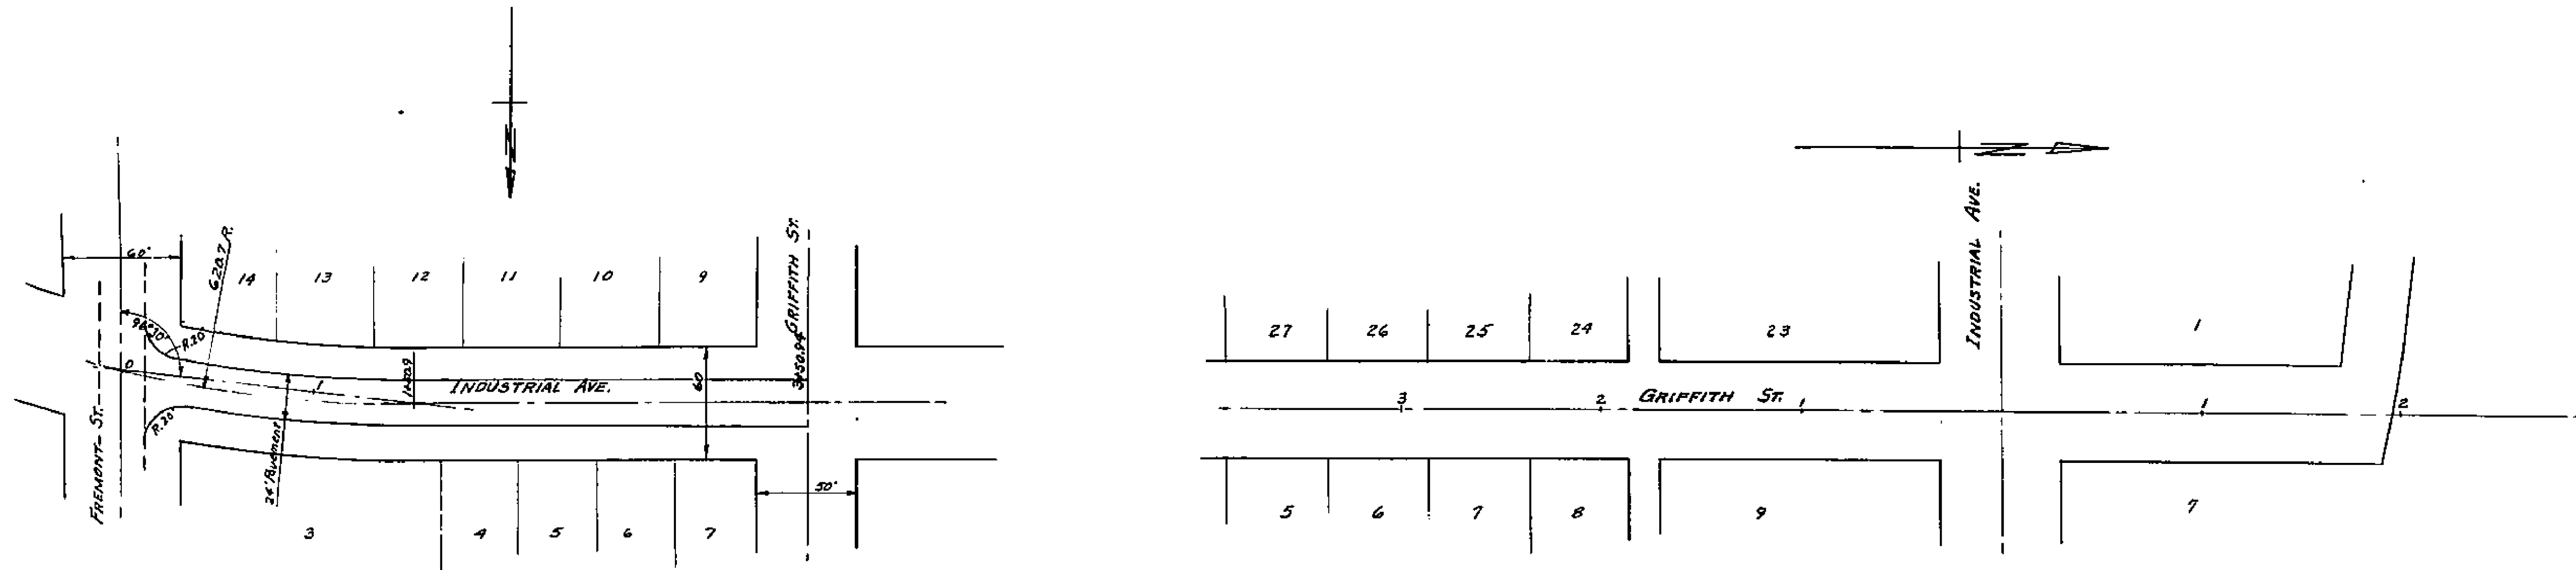

1482