
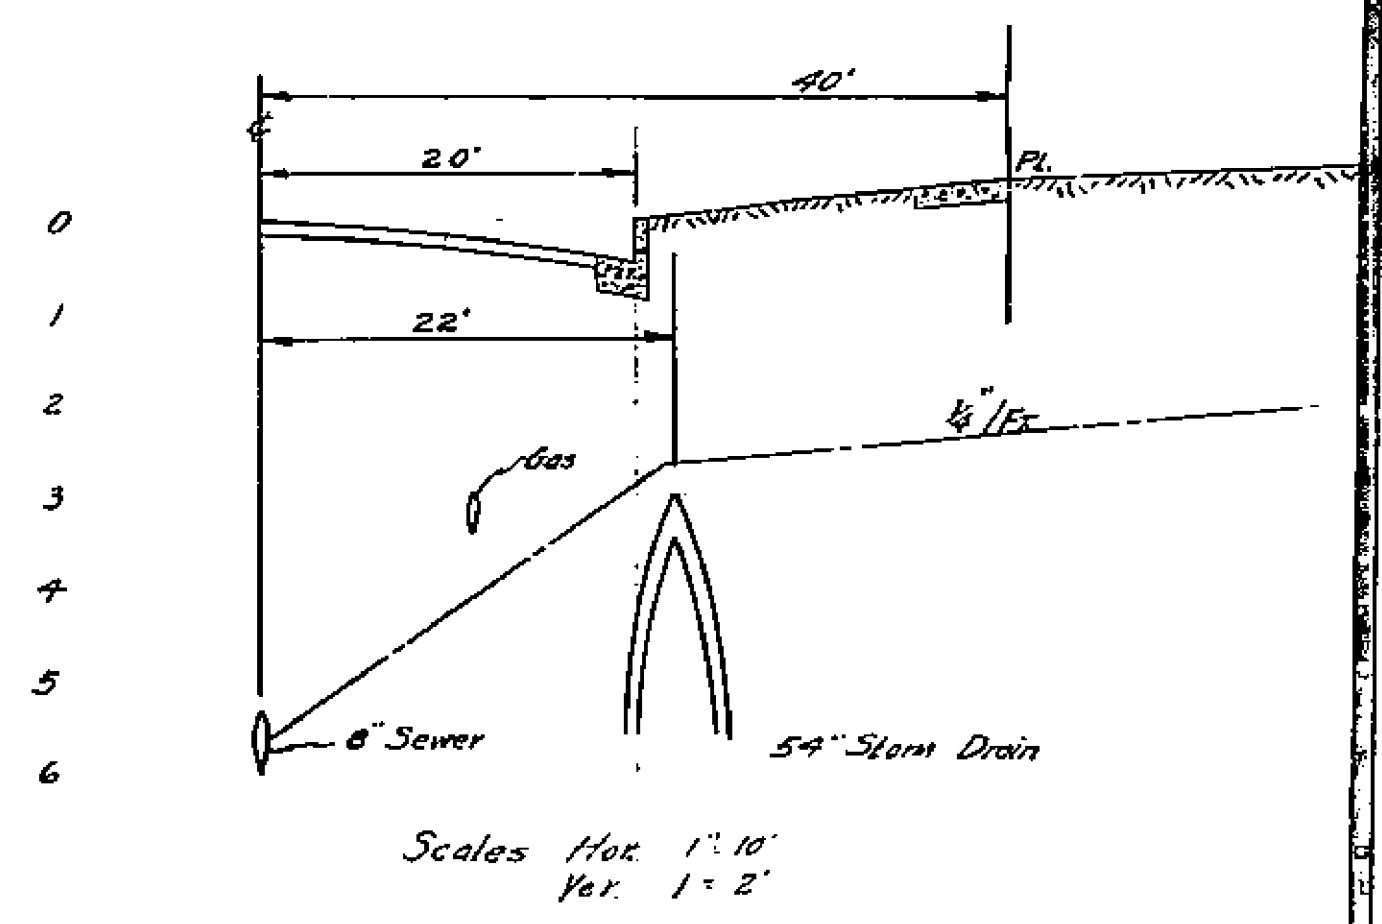
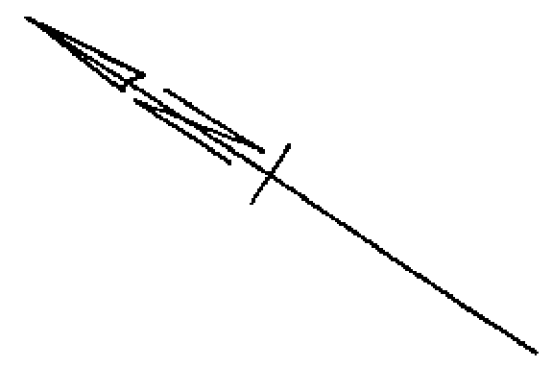


B.M. Elev 857.10  
Sp & Ld. In N. Hd Wall of  
Bridge at R.W. Co & Washington St.

PLAN NO. 1483  
FOR THE CONSTRUCTION OF SANITARY SEWERS  
IN THE  
**WASHINGTON STREET  
SANITARY SEWER DISTRICT**  
RIVERSIDE, CALIFORNIA  
SCALE: 1 IN = 50 FT.  
SEPTEMBER, 1954  
APPROVED: *M. H. Swine*  
M.H. IRVINE - REG. C.E. NO. 3011  
CITY ENGINEER  
F.B. 556-36

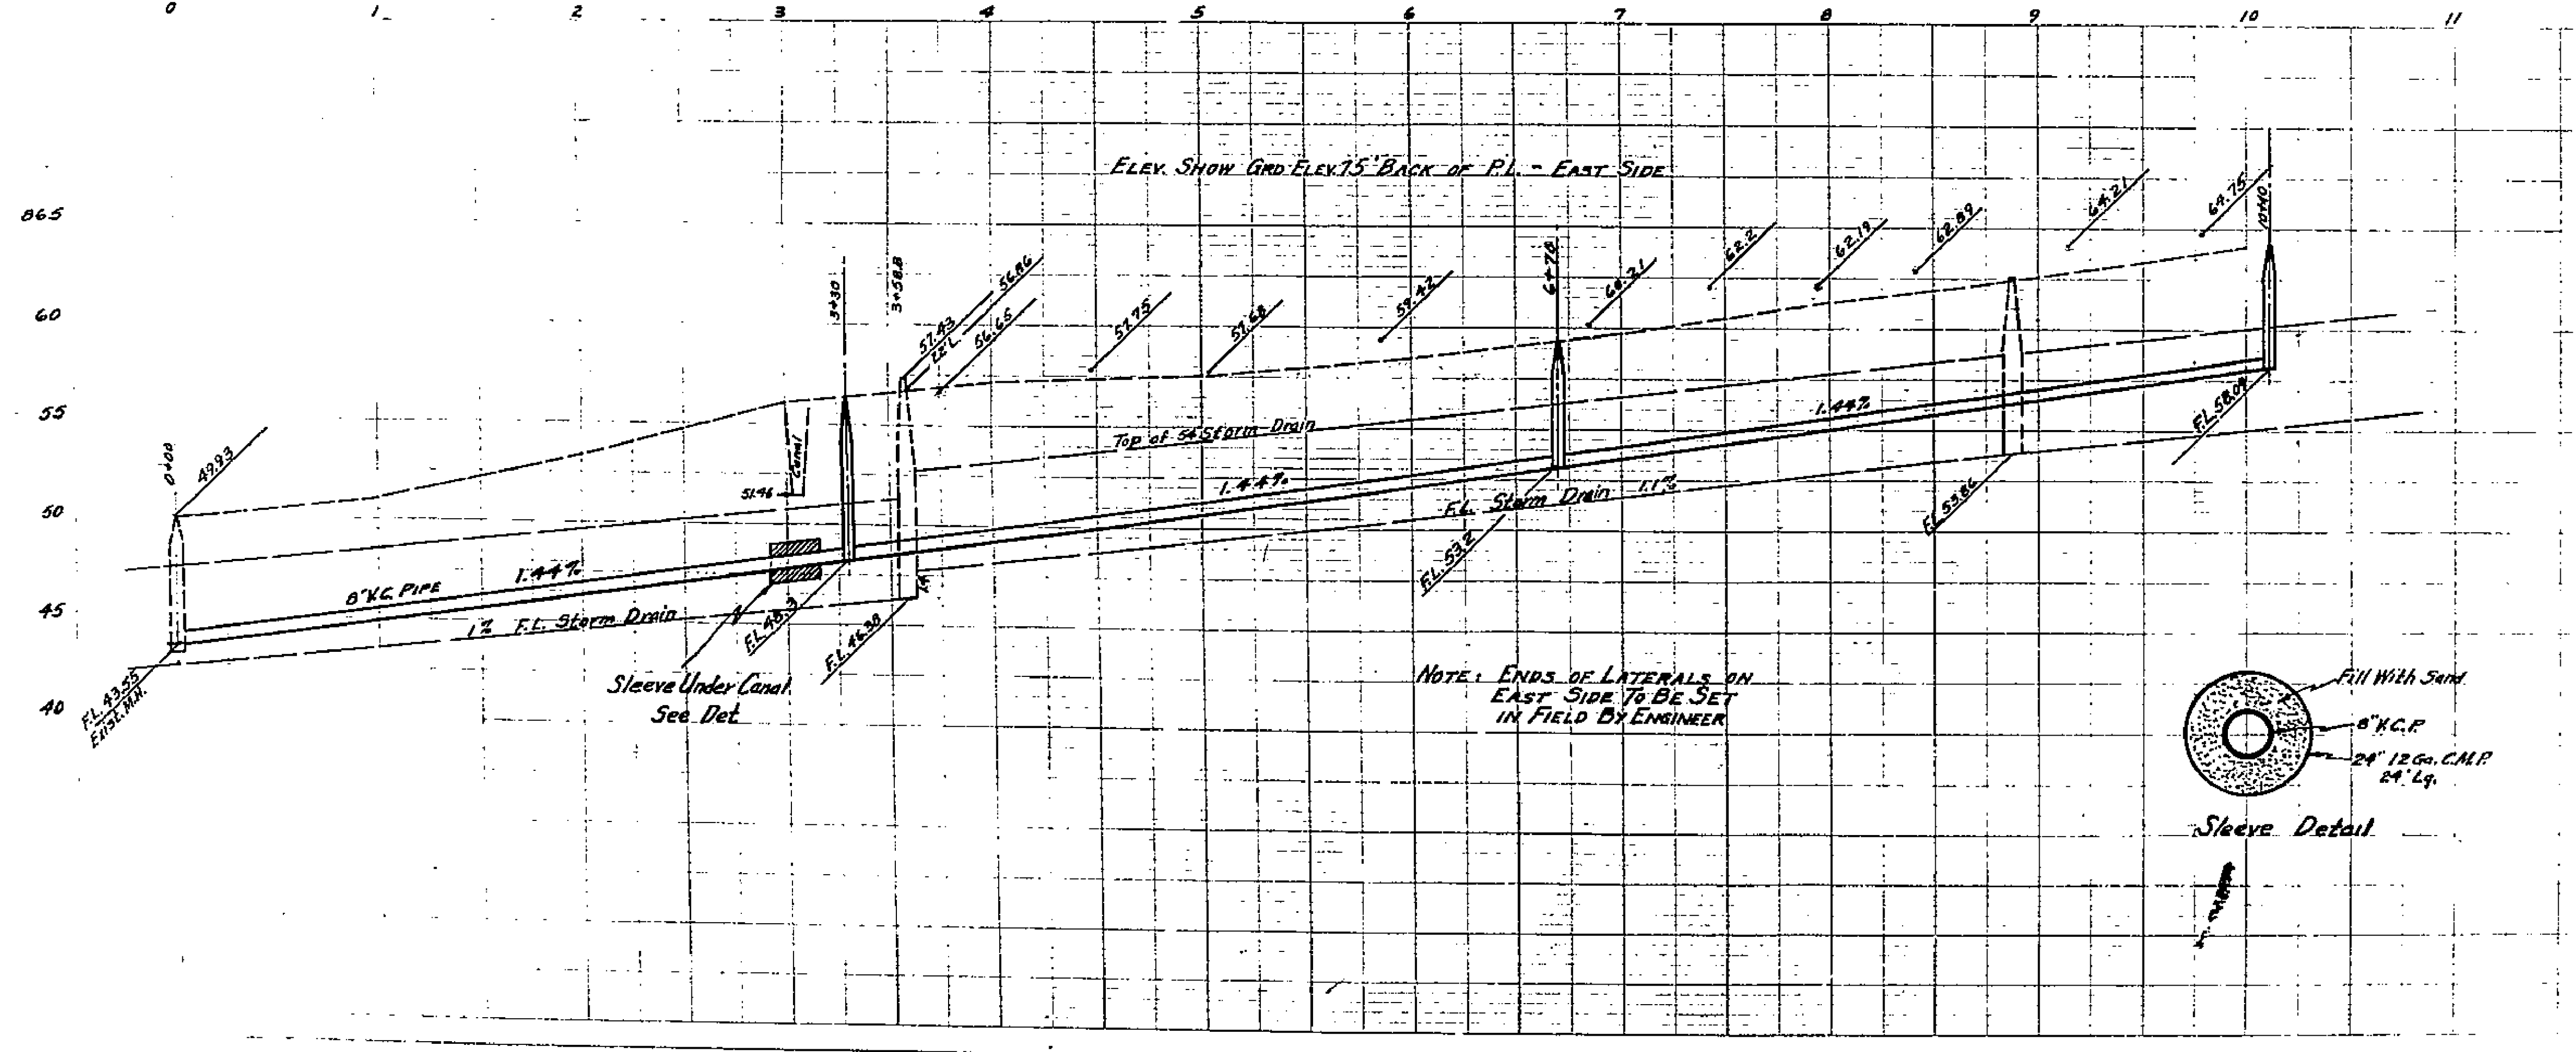

1483