



PLAN & PROFILE FOR
CURB & GUTTER ON
INDIANA AVE.
EAST OF JEFFERSON 1100'
RIVERSIDE CALIFORNIA
JUNE 1955
SCALE: HOR. 1" = 40'
VER. 1" = 4'

APPROVED
M. H. IRVINE - REG. C.E. NO. 3011
CITY ENGINEER

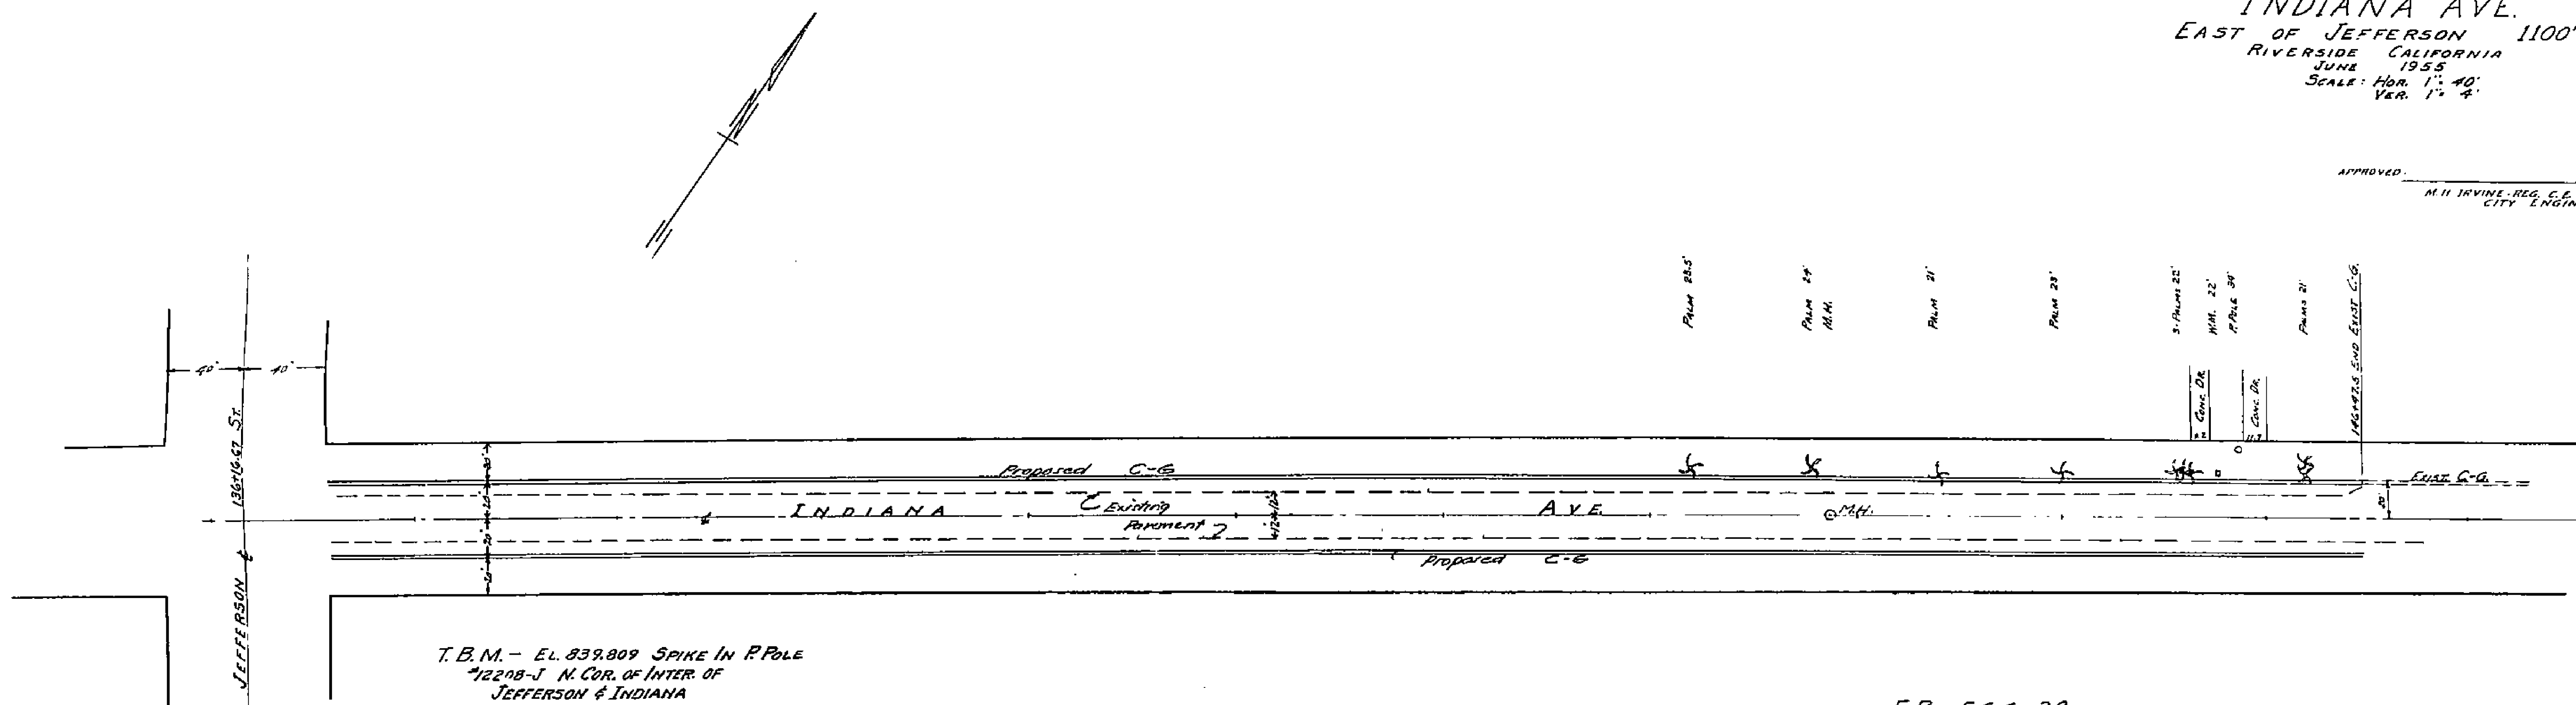

T.B.M. - EL. 839.809 SPIKE IN P POLE
12208-J N. COR. OF INTER. OF
JEFFERSON & INDIANA

F.B. 566-29

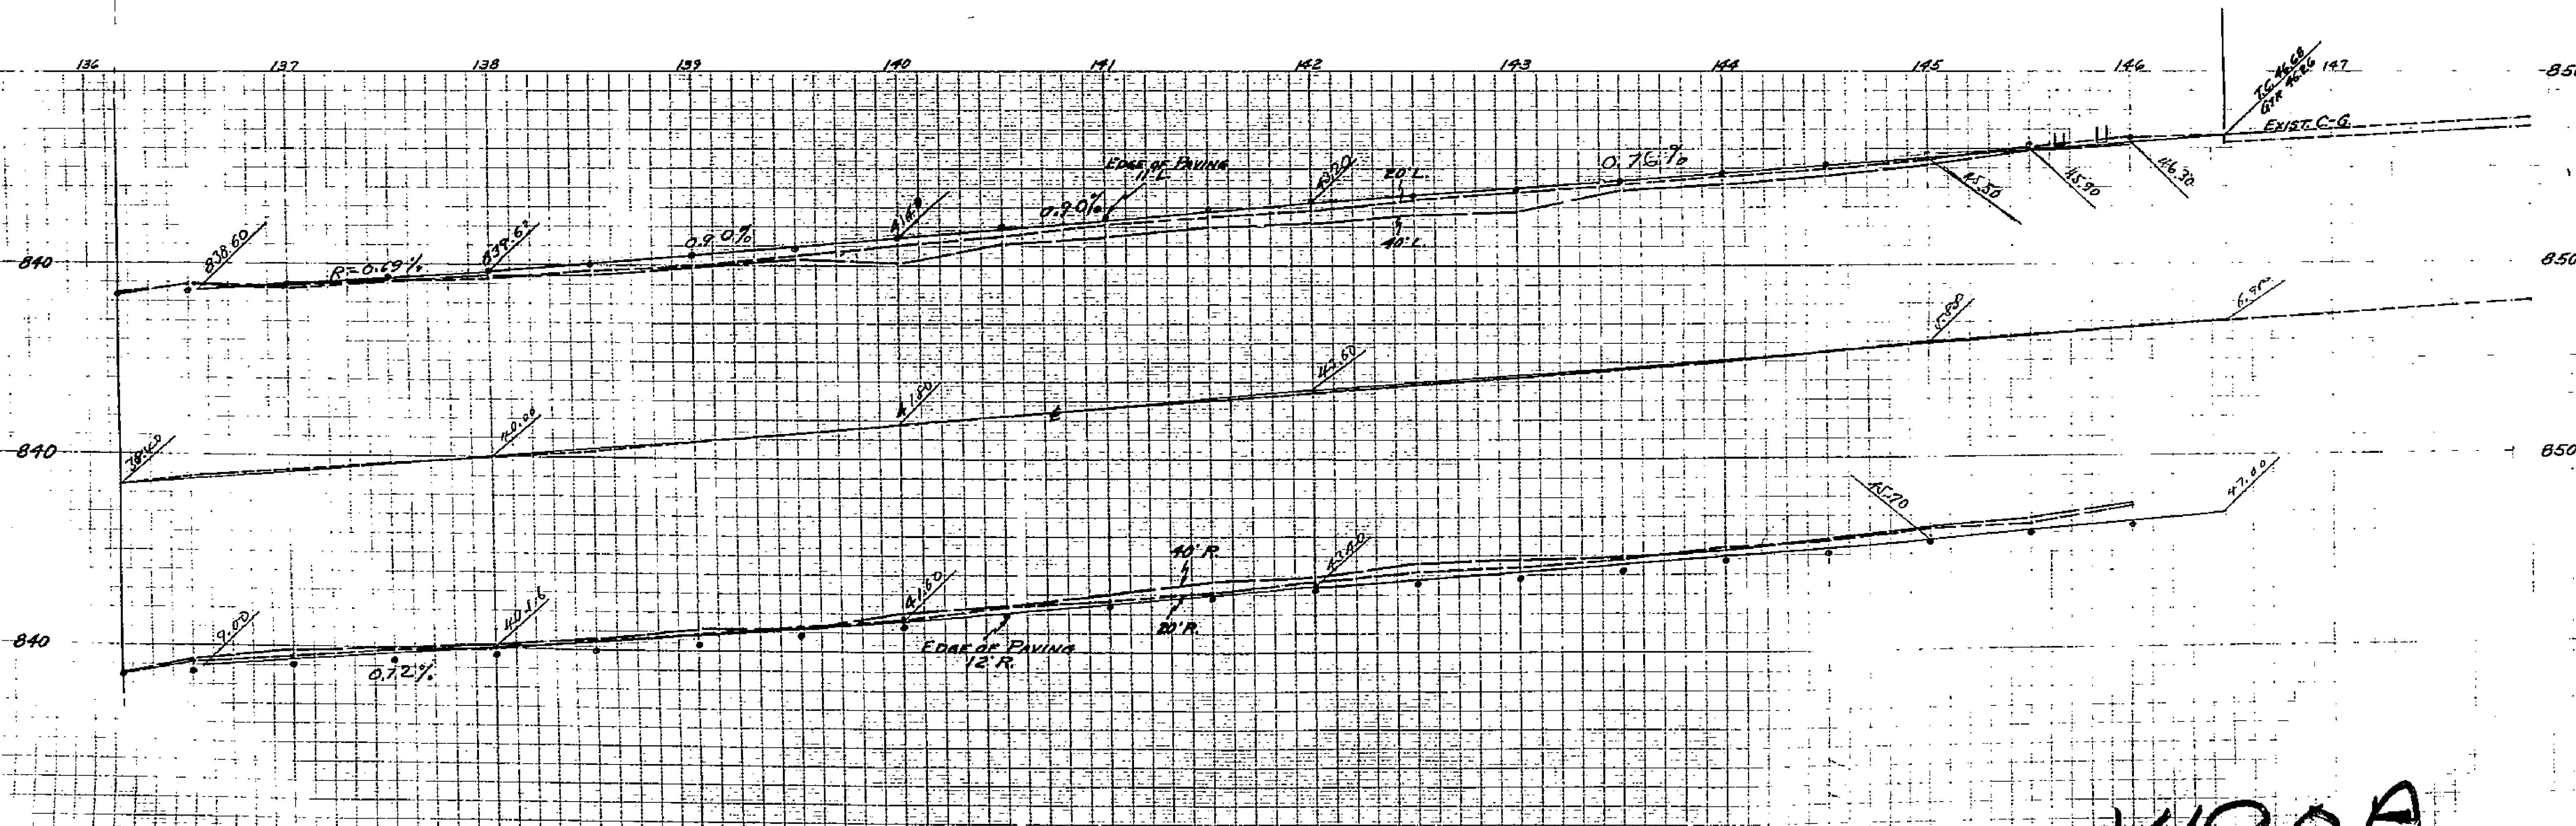

1490A