


5

PROPOSED FREEWAYS
INTERCHANGE

SCALE: 1 IN. = 200 FT.

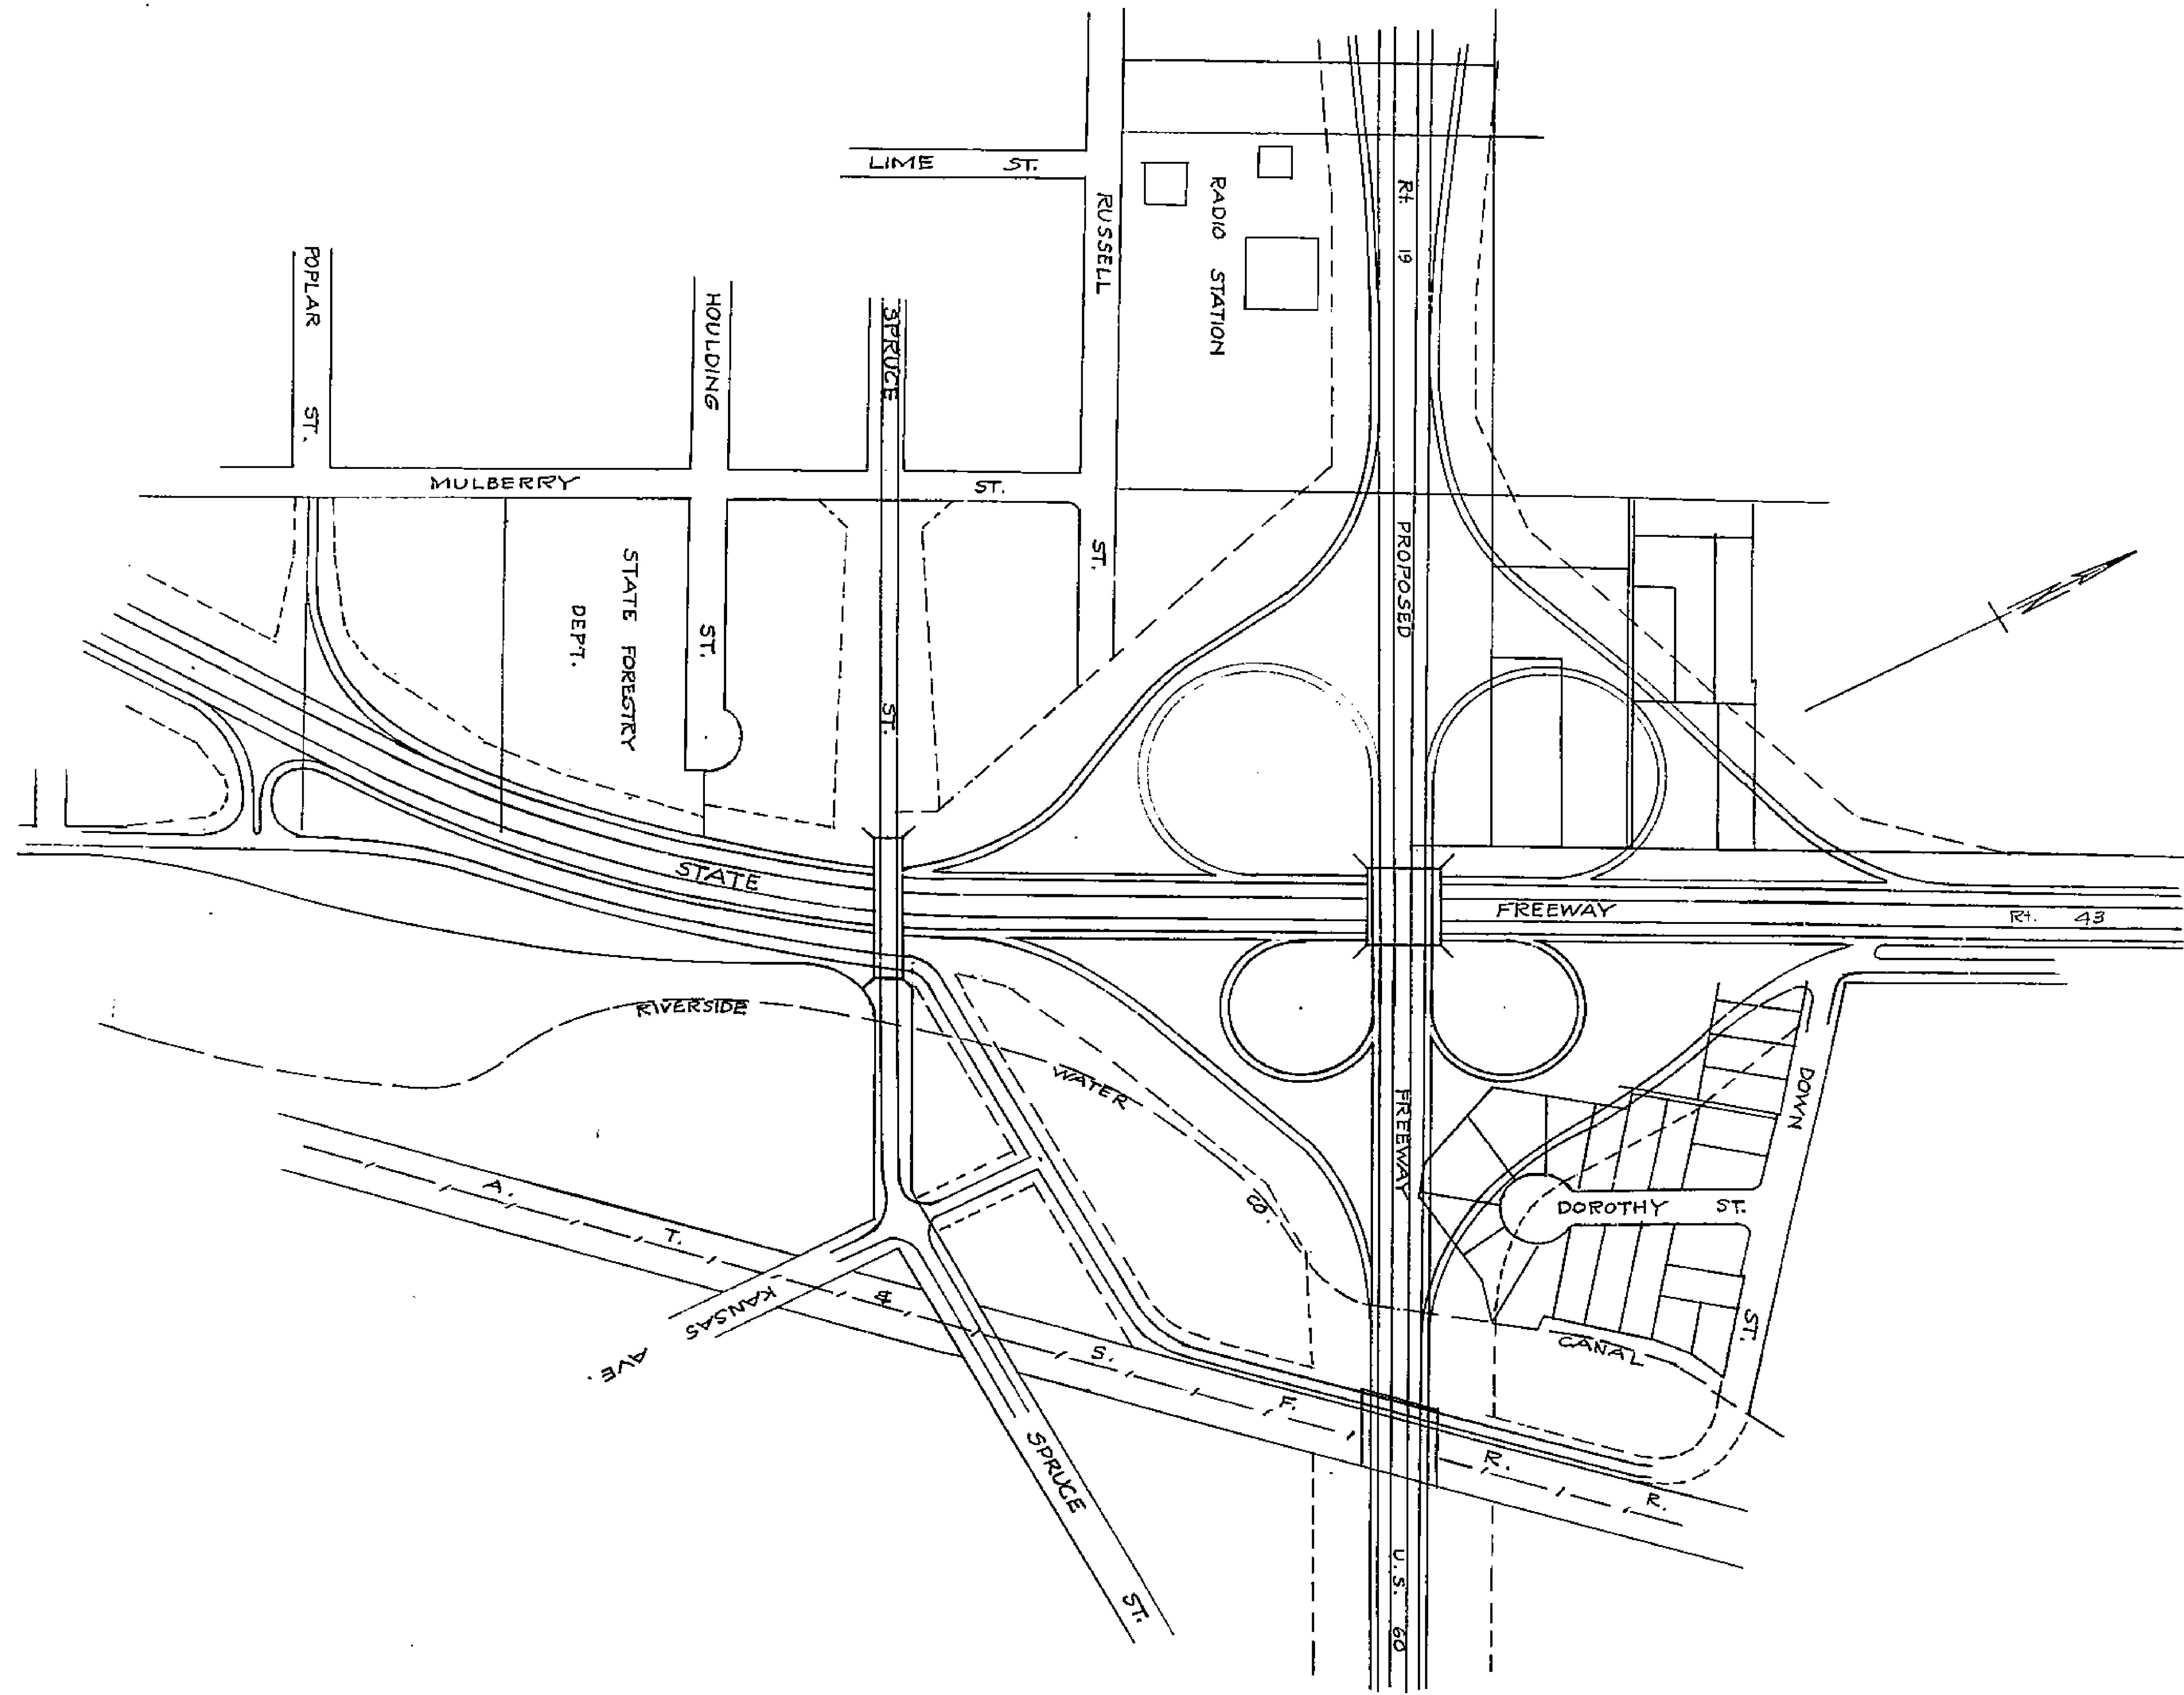

1493A