



PLAN No. 1499
 SHEET No. 1 of 2
 PLAN & PROFILE FOR CURB GRADES & DRAINAGE ON
 SANTA ANA STREET
 BET. SPRING BROOK TO ORANGE ST.
 RIVERSIDE, CALIFORNIA
 DEC. 1954


APPROVED:
 M.H. IRVING, Reg. C.E. No. 3011
 CITY ENGINEER

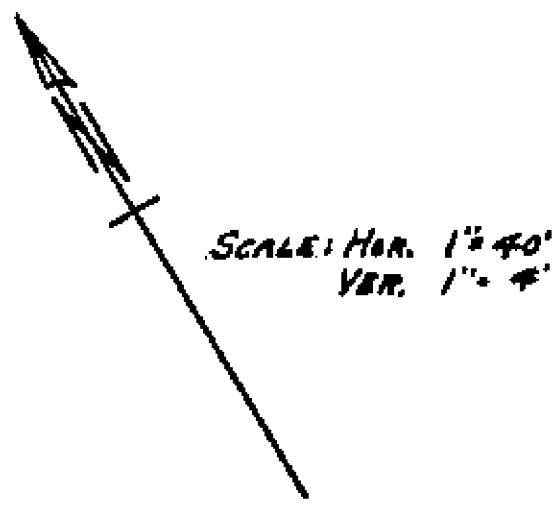

SCALE: HOR. 1" = 40'
 VER. 1" = 4'

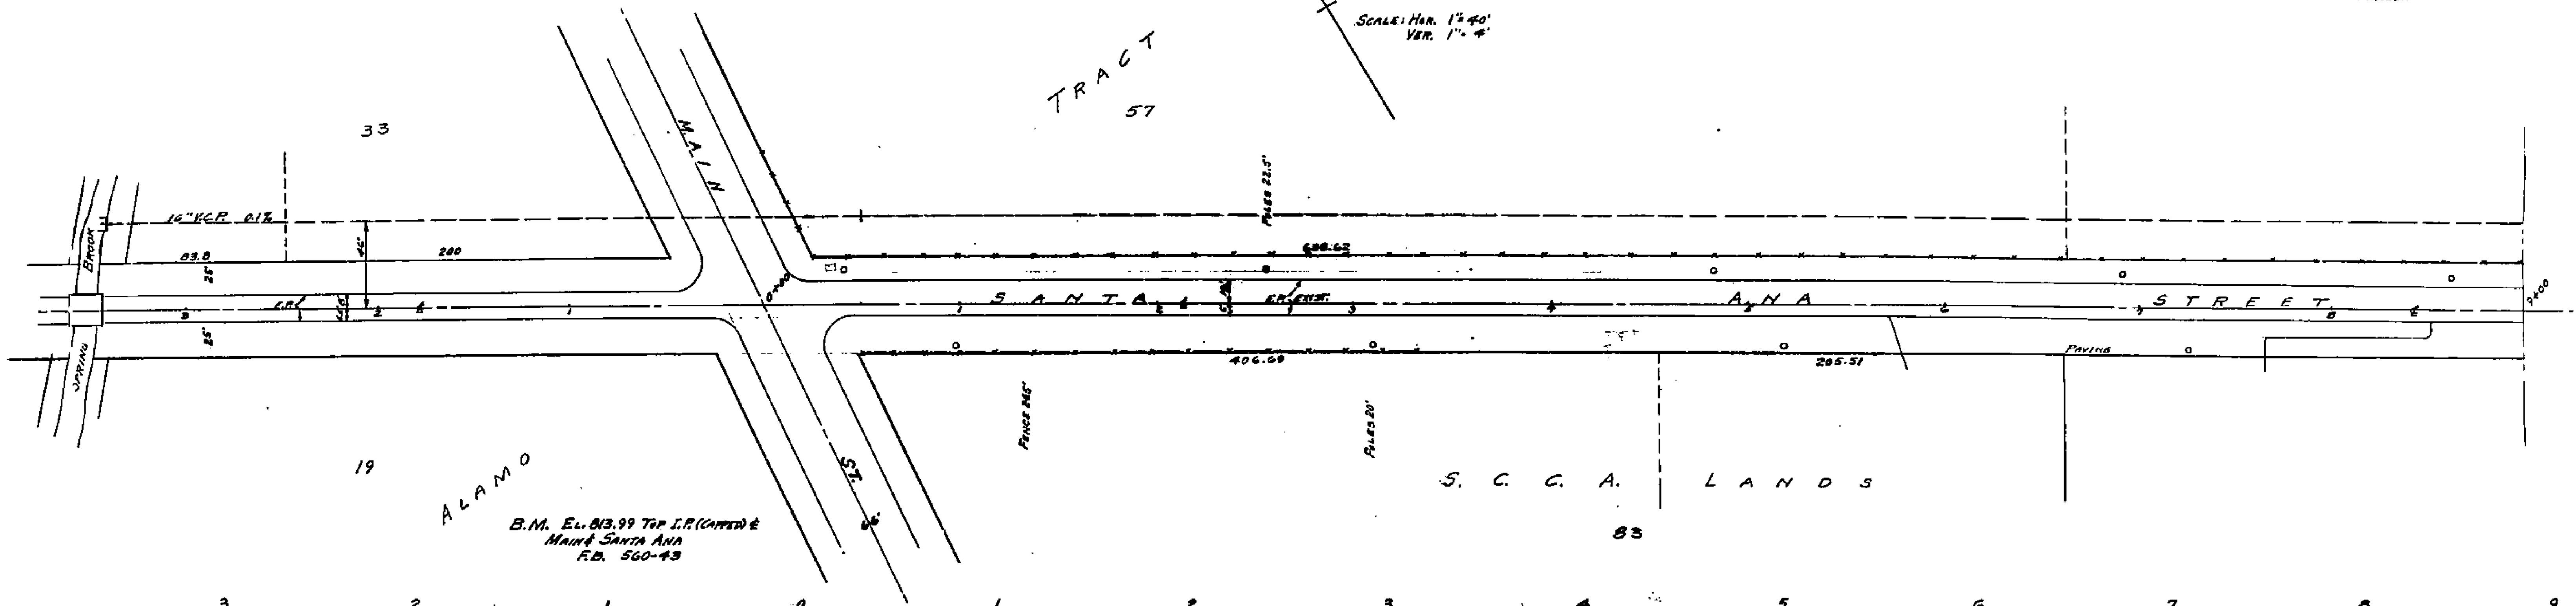


B.M. EL. 813.99 TOP I.P. (CIVIL) &
 MAIN SANTA ANA
 F.B. 560-43

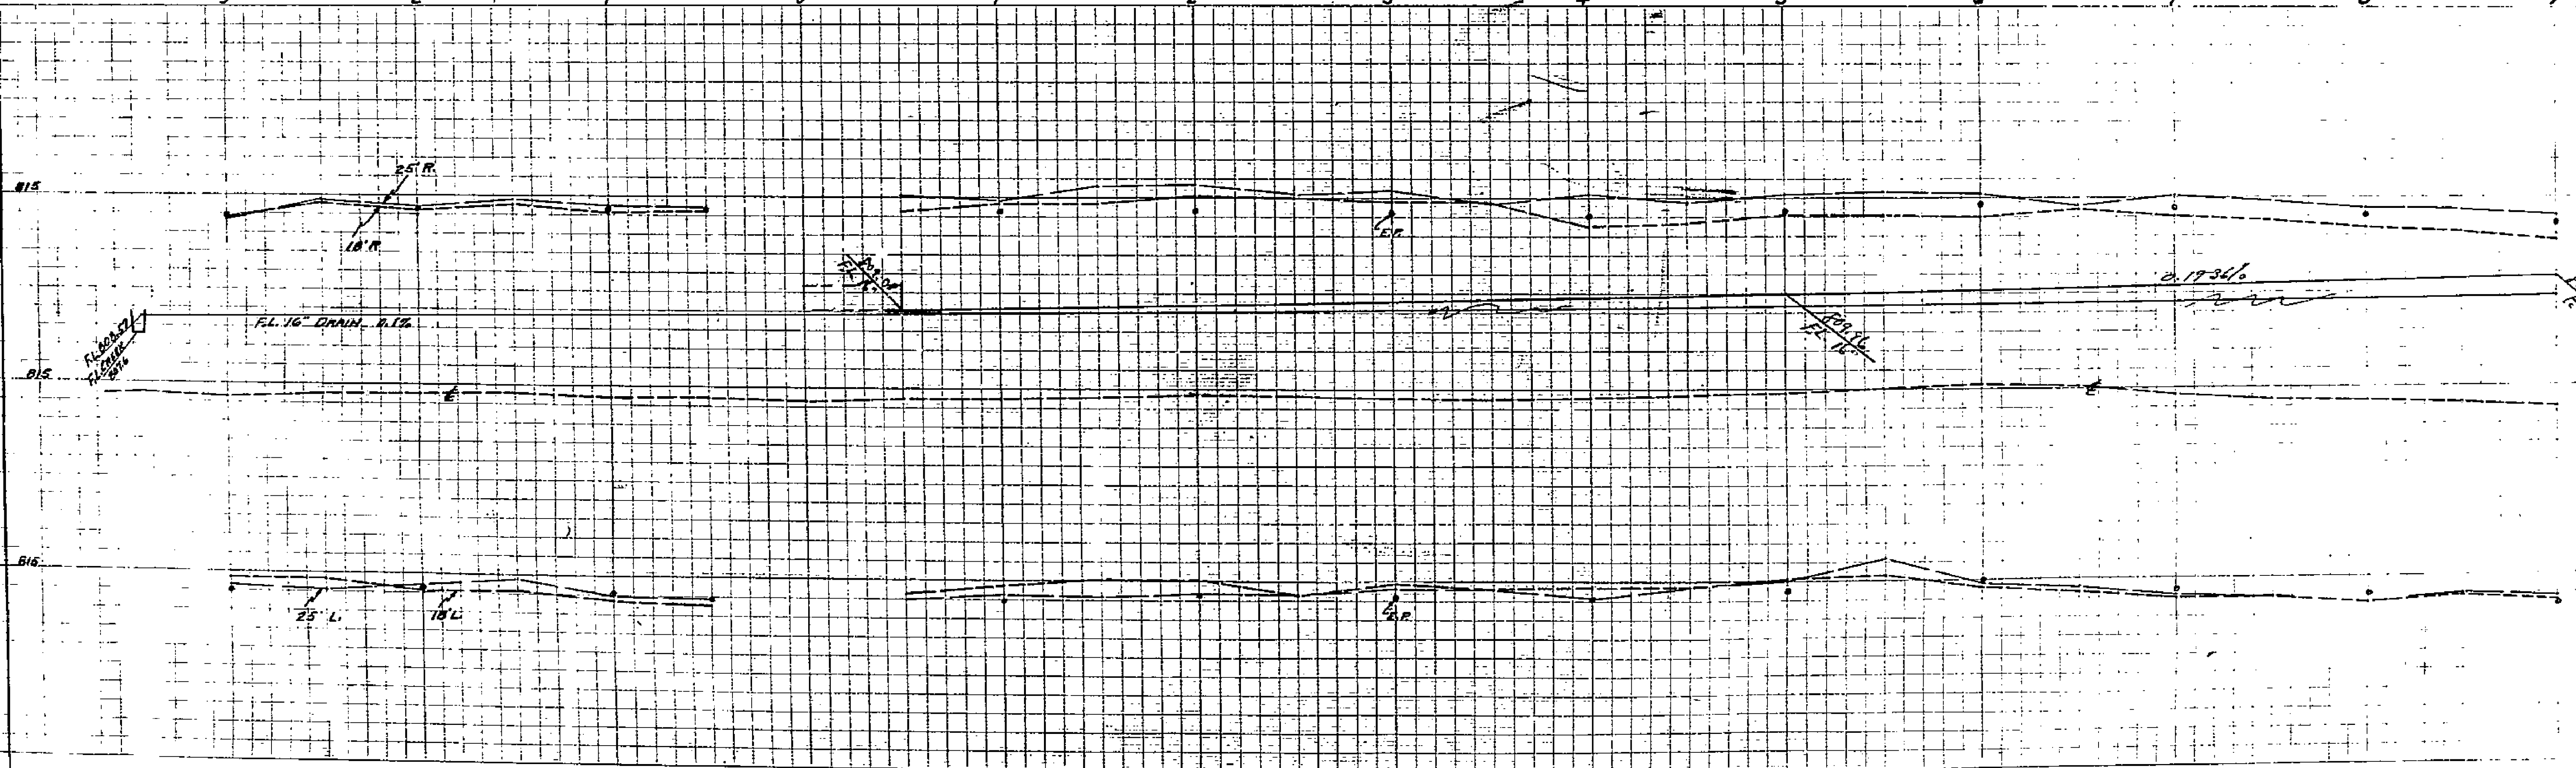


1499

SCALE: 1" = 40'
VER. 1" = 4'

A L A M O T R A C T
57

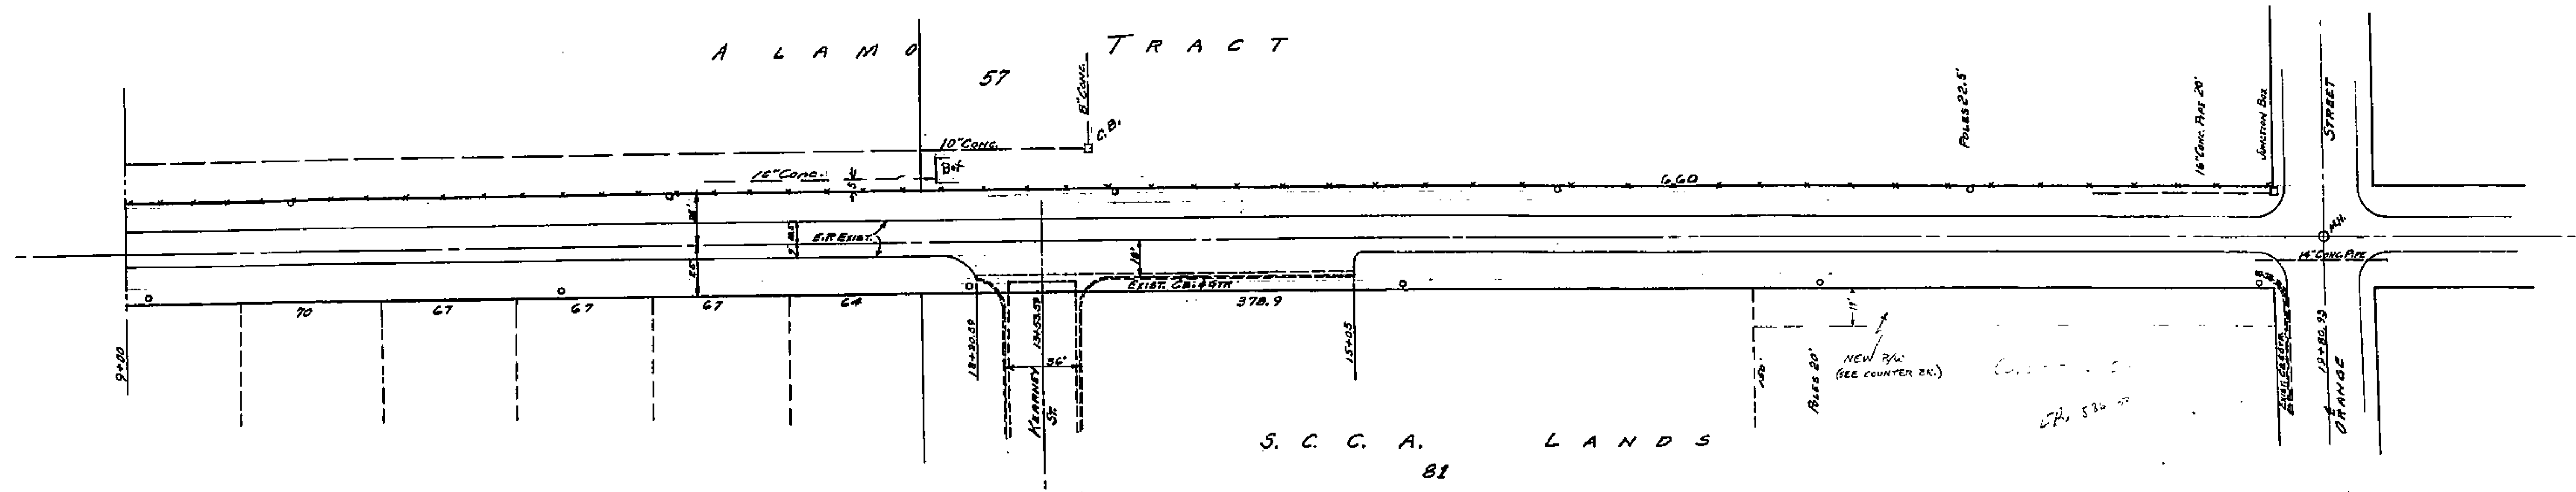

S. C. C. A. L A N D S
81

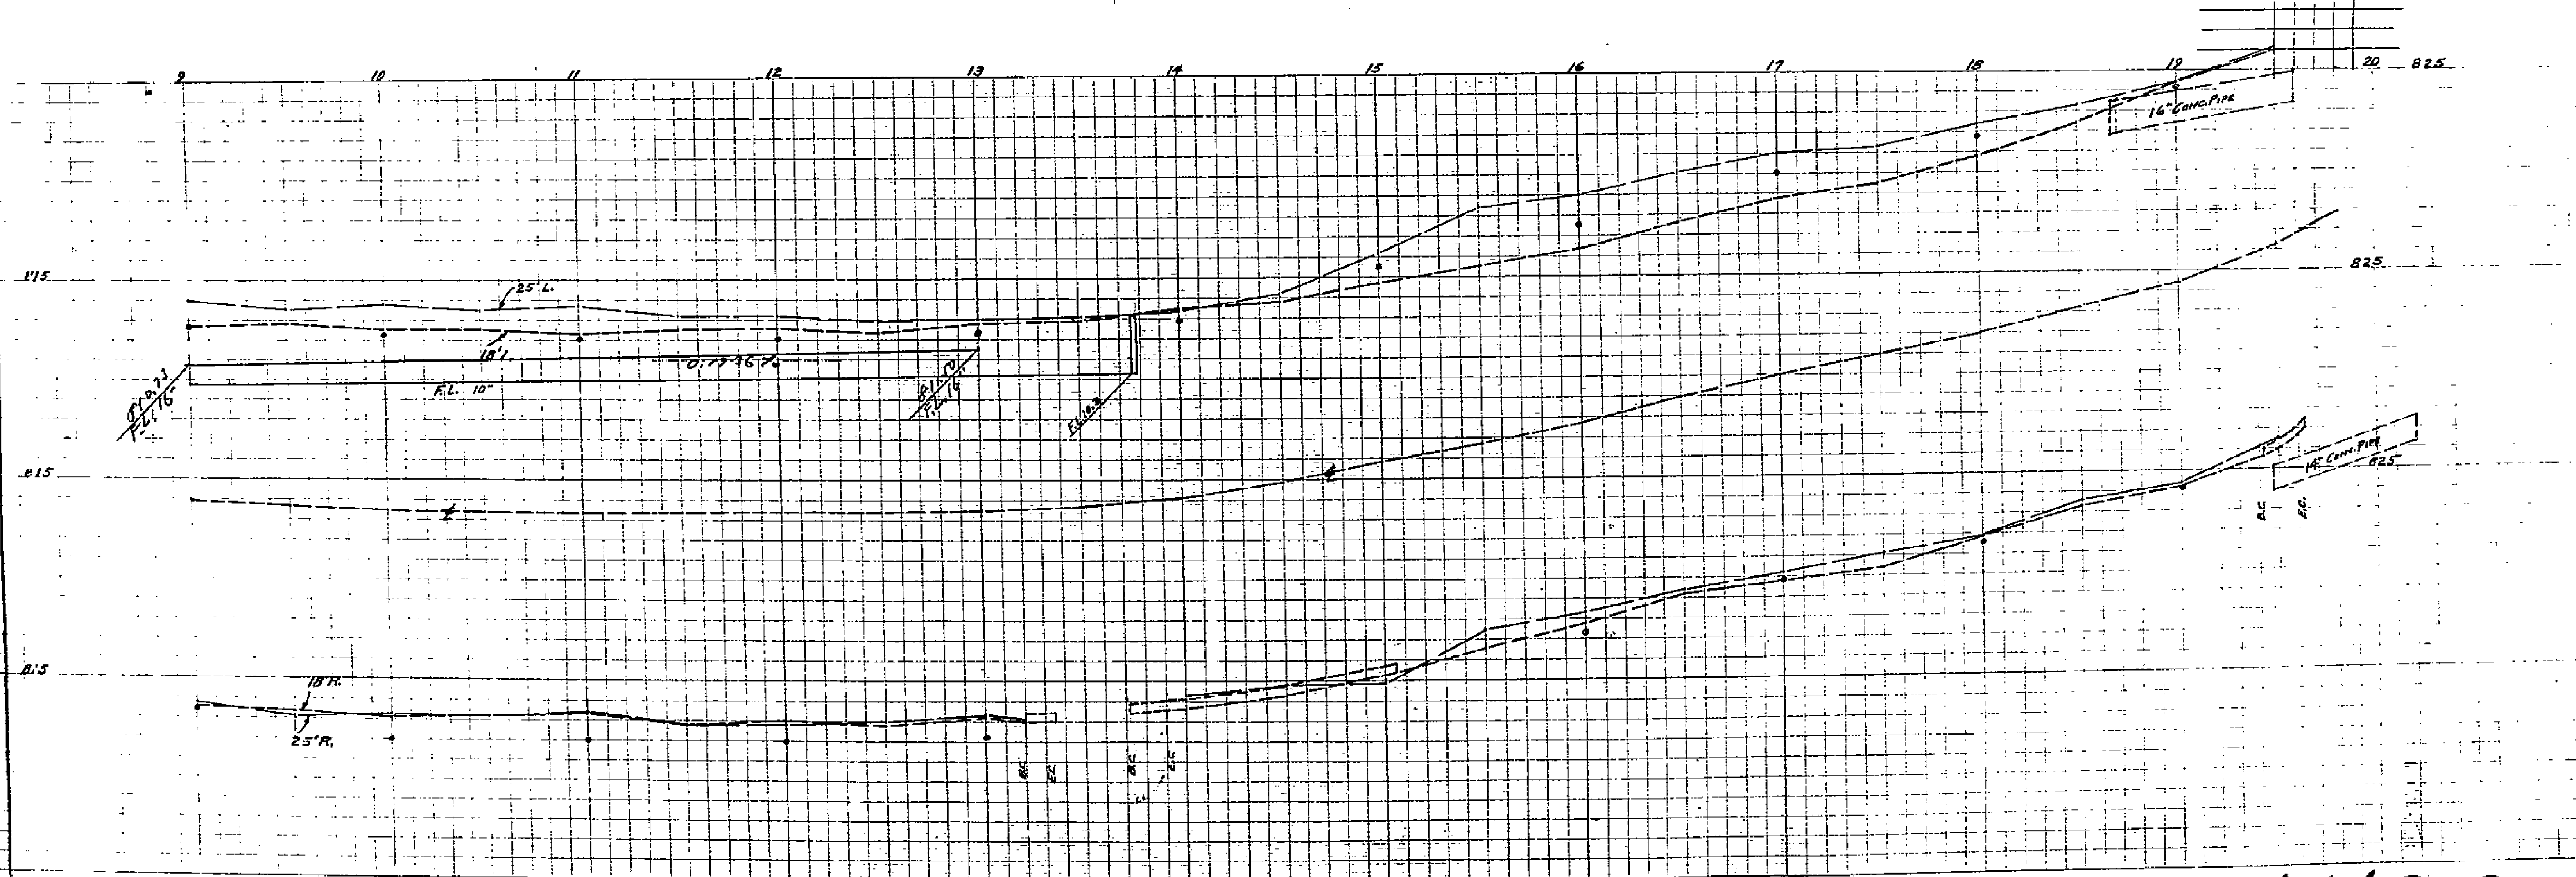

MADE IN U.S.A.
COPYRIGHT, PAPER CO.
COPYRIGHT, PAPER CO.

MADE IN U.S.A.
COPYRIGHT, PAPER CO.
COPYRIGHT, PAPER CO.

1499