

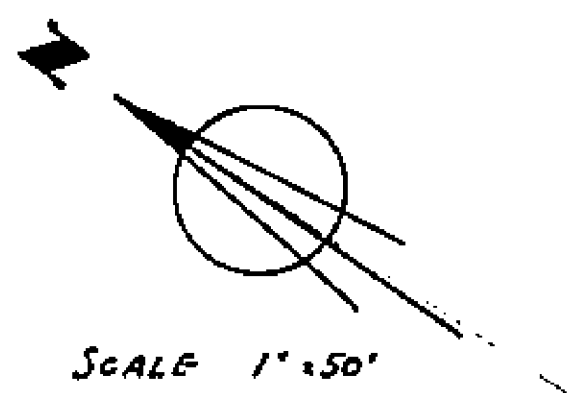
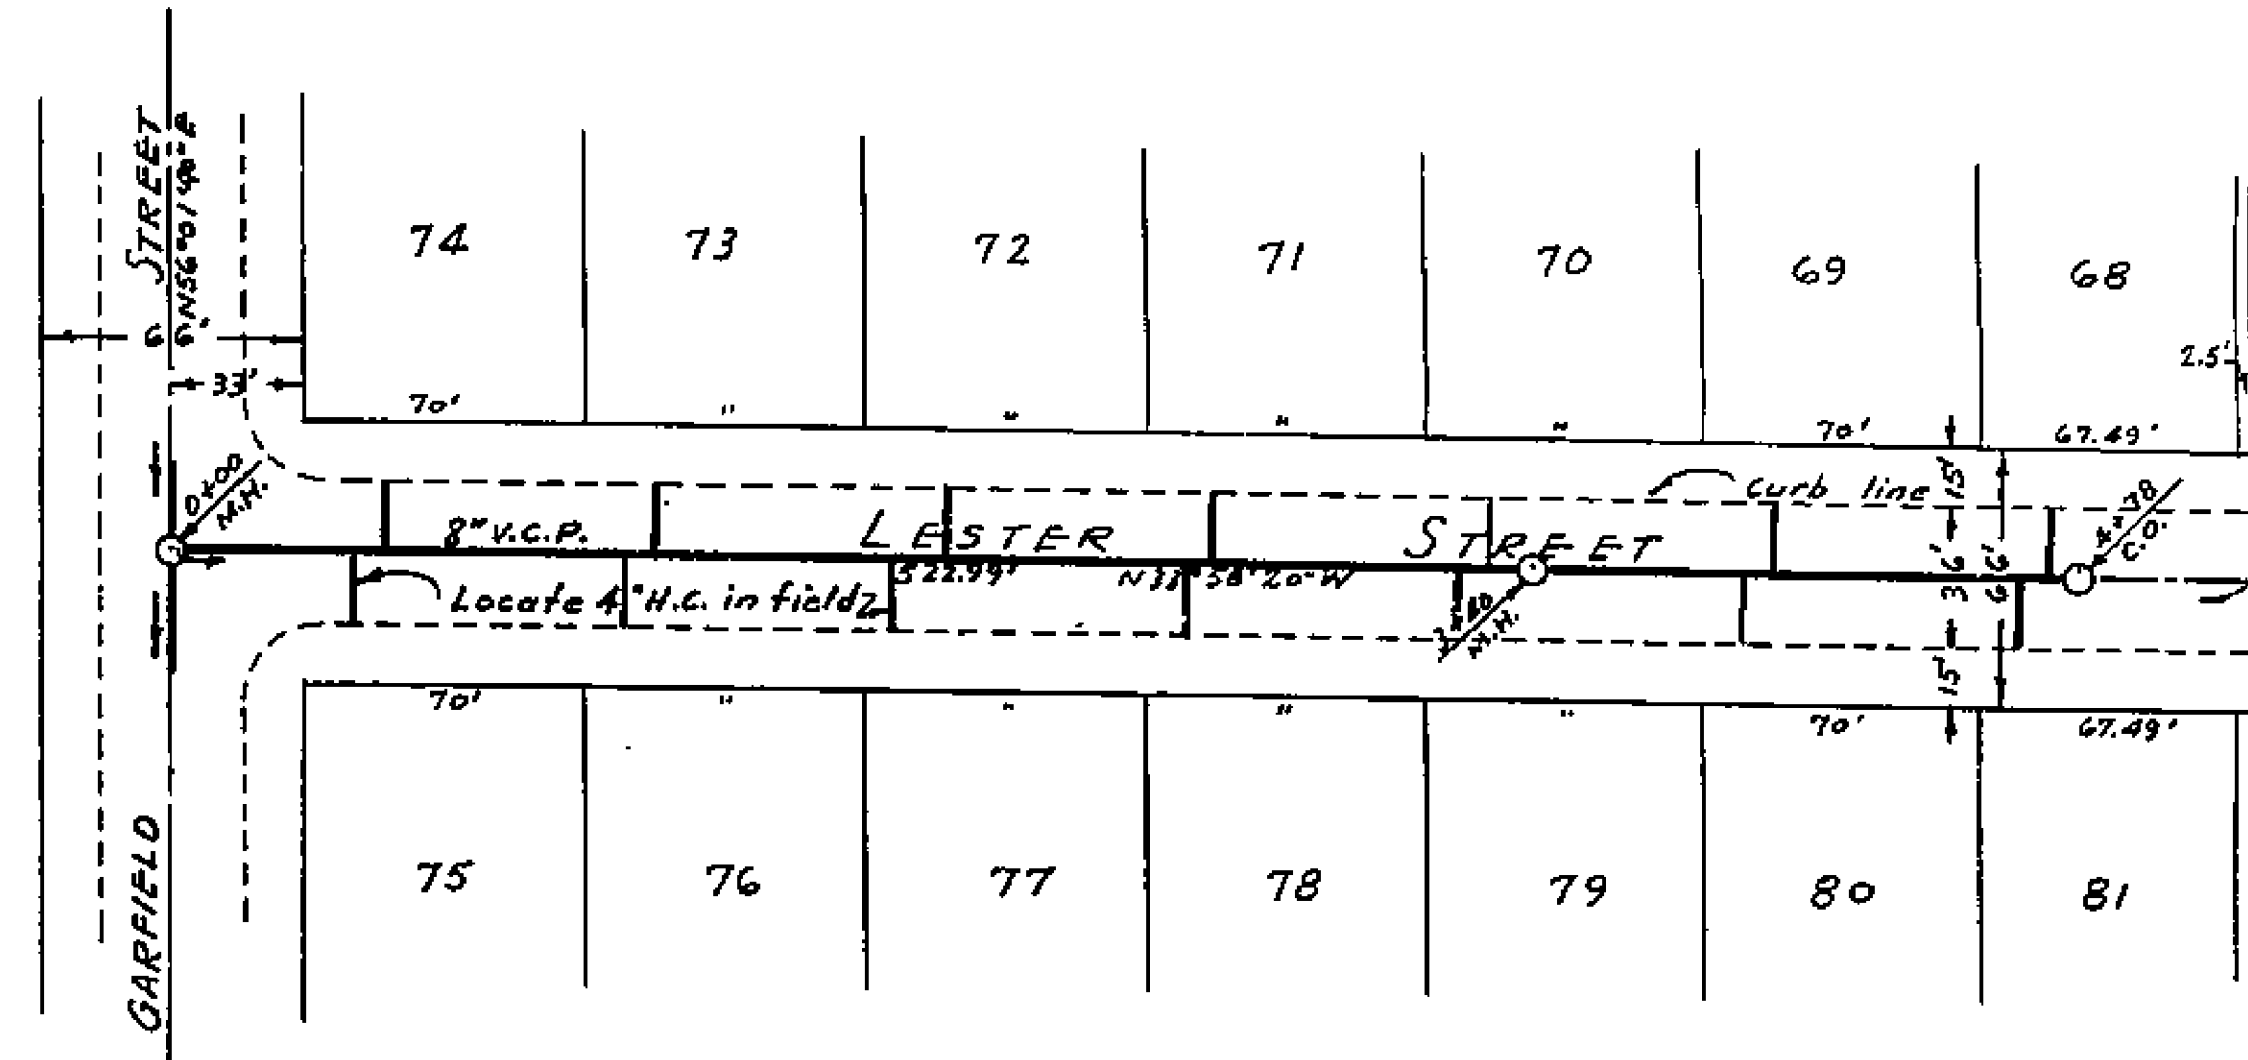


PROPERTY OF  
CITY OF RIVERSIDE  
CITY ENGINEERING DEPT.

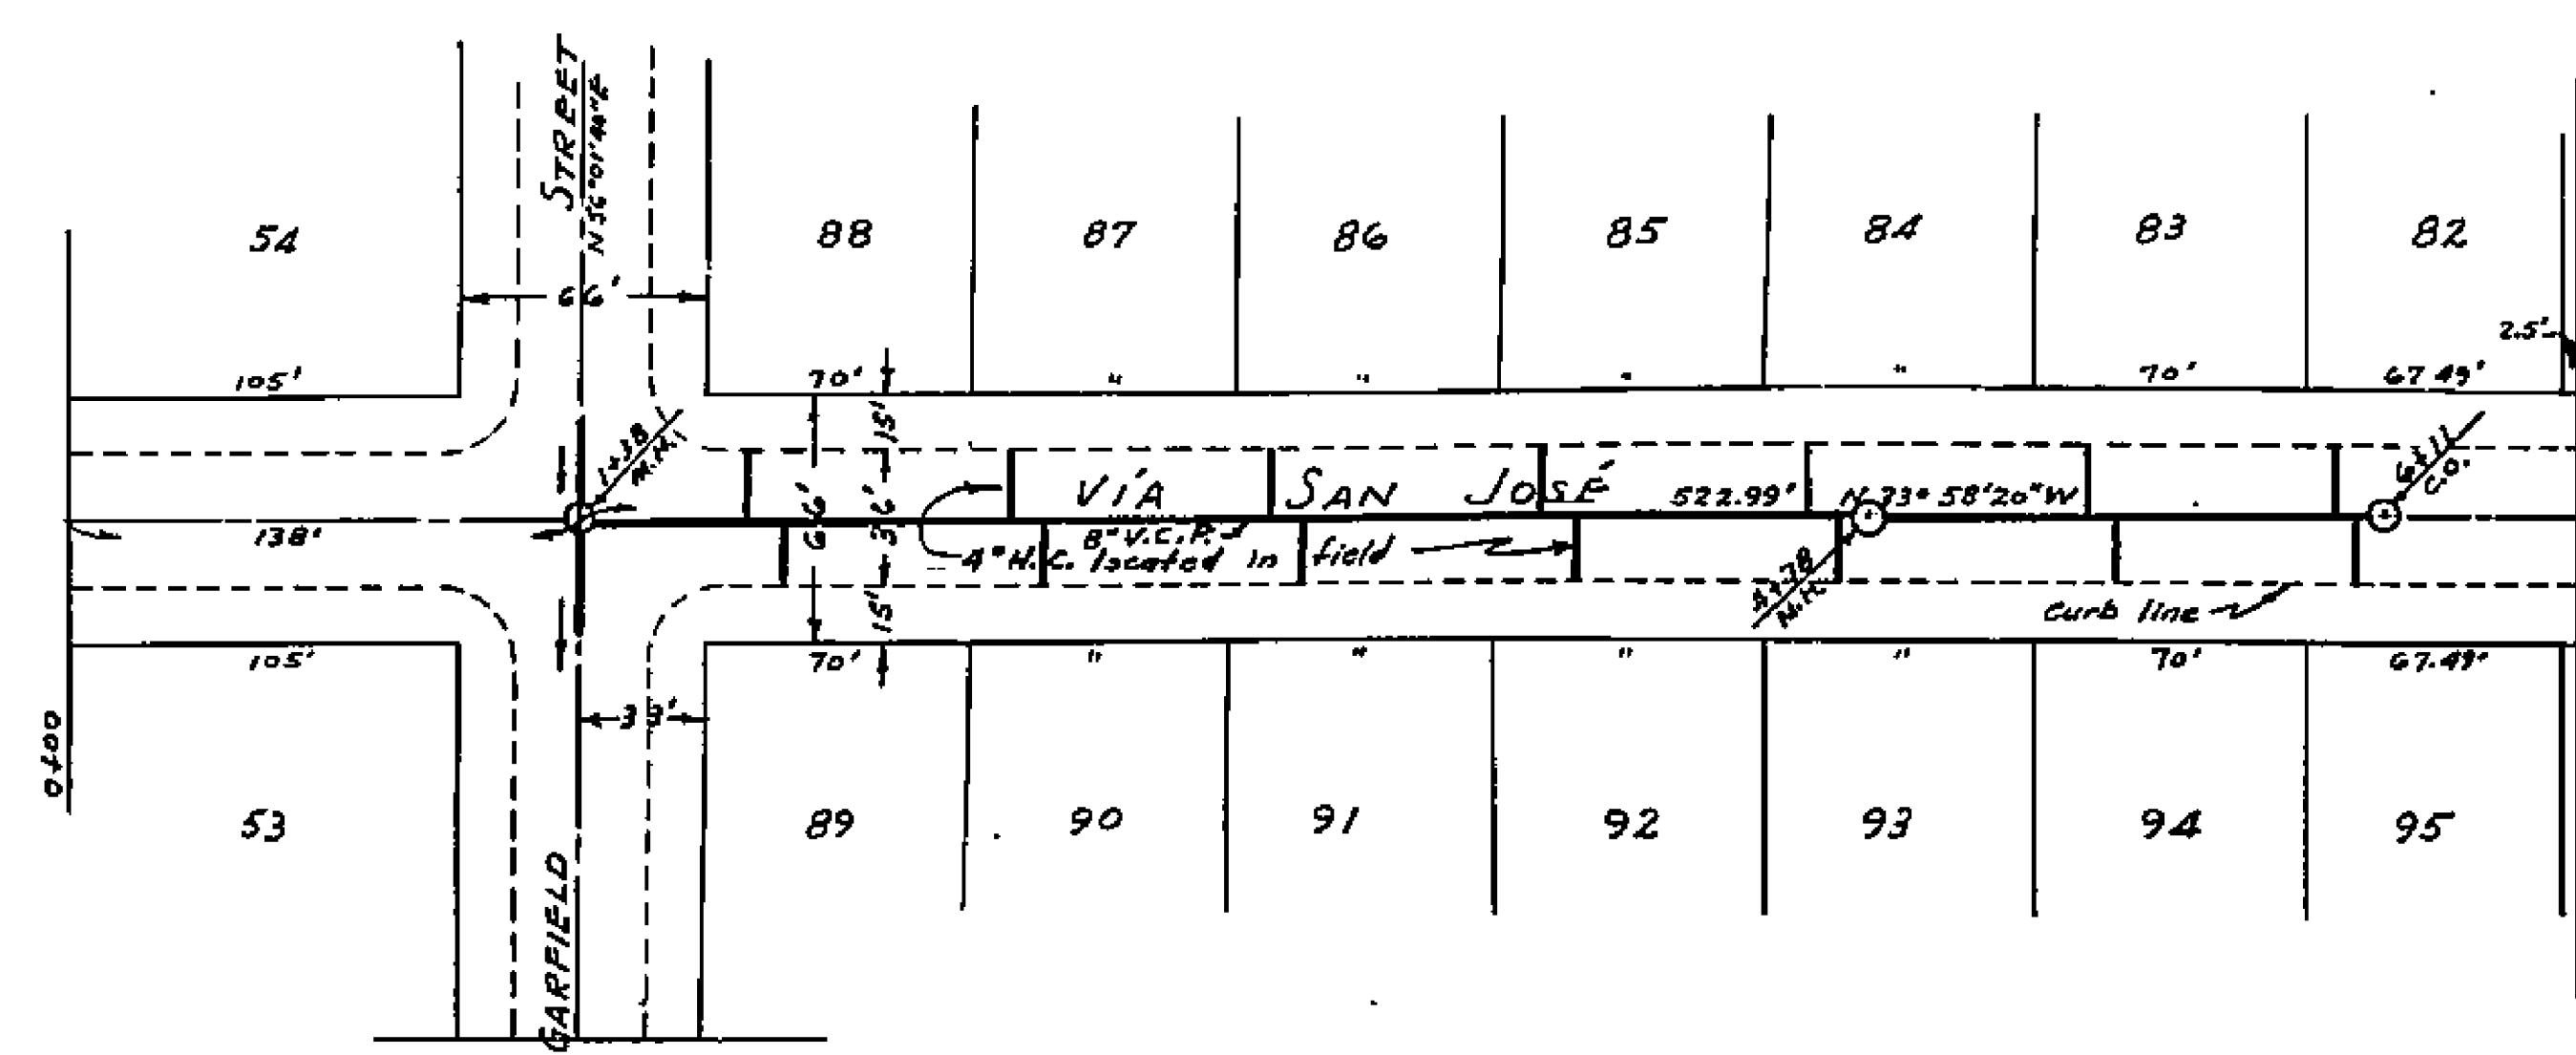

SHEET 2 of 2 SHEETS  
SEWER PLANS & PROFILES  
of  
VIA SAN JOSE AND LESTER STREET  
in  
SUN AIR HOMES  
UNIT No. 2


PROPERTY OF  
CITY OF RIVERSIDE  
CITY ENGINEERING DEPT.

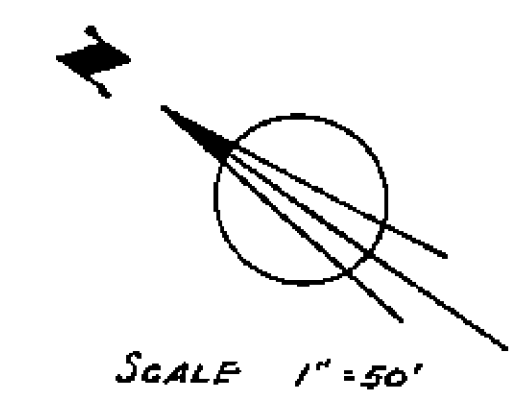

BY  
ALBERT A. WEBB ASSOCIATES  
CIVIL ENGINEERS  
DECEMBER 1954 SCALE 1"=50'  
RIVERSIDE, CALIFORNIA

Approved \_\_\_\_\_ 1955  
M. H. Swain  
City Engineer

PROFILE  
VERTICAL SCALE 1"=5'

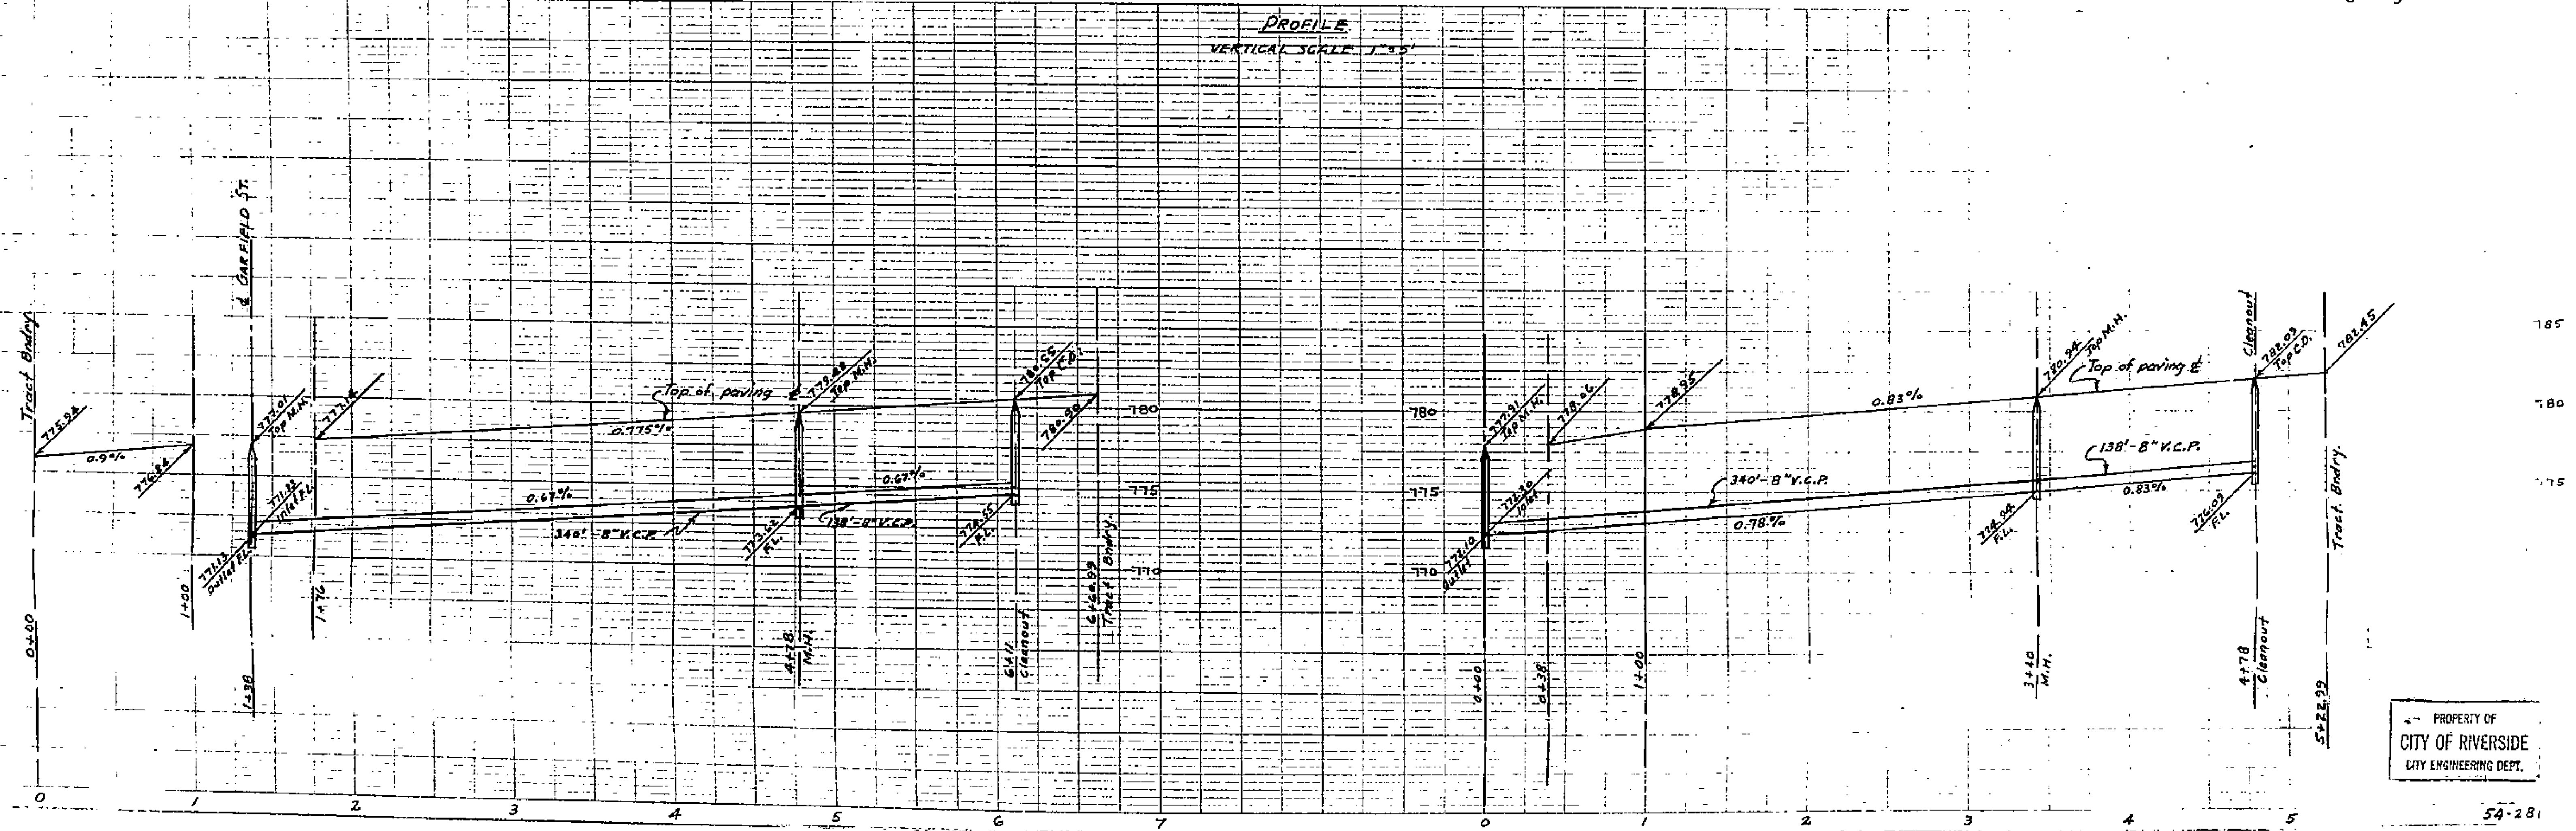

PROPERTY OF  
CITY OF RIVERSIDE  
CITY ENGINEERING DEPT.

PROPERTY OF  
CITY OF RIVERSIDE  
CITY ENGINEERING DEPT.


PLATE 3 PLAN PROFILE 1 & 2  
LEGUPRINT PAPER CO. 11 LAL  
No. 11009-1

1502B

PROPERTY OF  
CITY OF RIVERSIDE  
CITY ENGINEERING DEPT.


SHEET 1 of 2 SHEETS  
SEWER PLANS & PROFILES  
of  
GARFIELD STREET AND JEFFERSON STREET  
in  
SUN AIR HOMES  
UNIT No. 2

PROPERTY OF  
CITY OF RIVERSIDE  
CITY ENGINEERING DEPT.

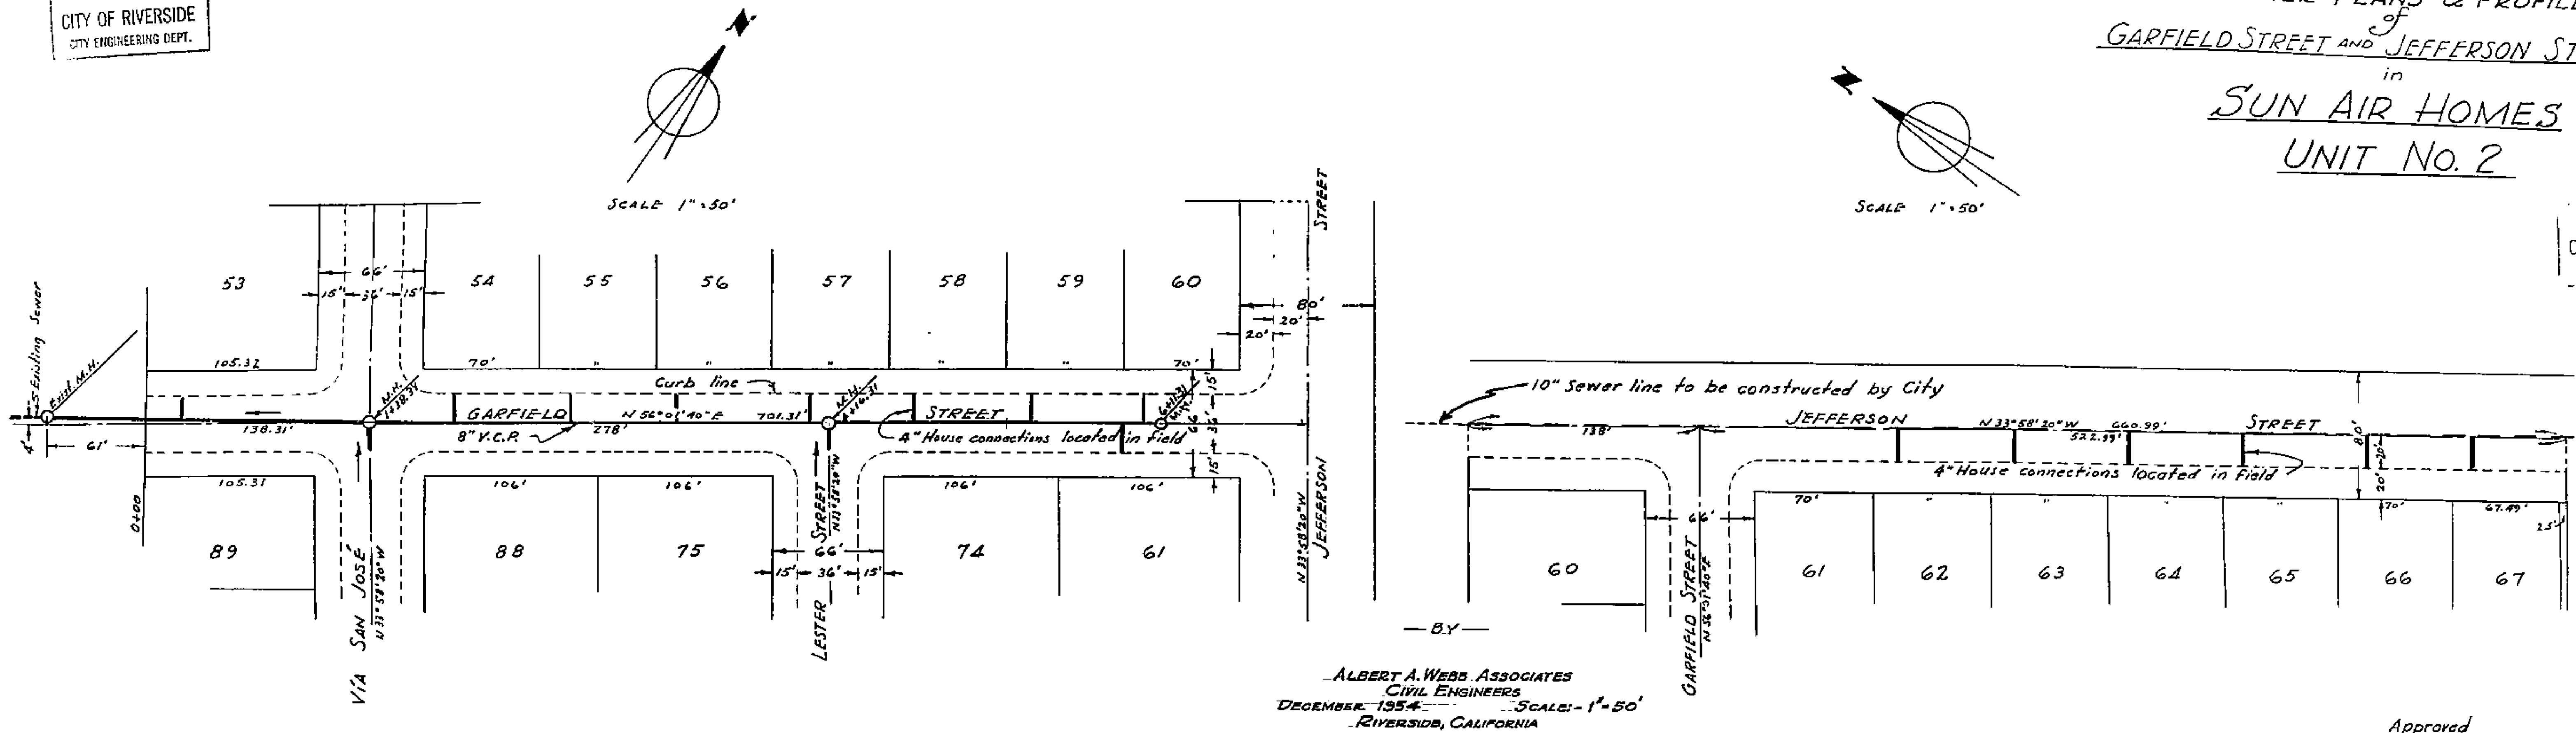

ALBERT A. WEBB ASSOCIATES  
CIVIL ENGINEERS  
DECEMBER, 1954 SCALE - 1" = 50'  
RIVERSIDE, CALIFORNIA

Approved \_\_\_\_\_ 1955  
M. J. Irvine  
City Engineer

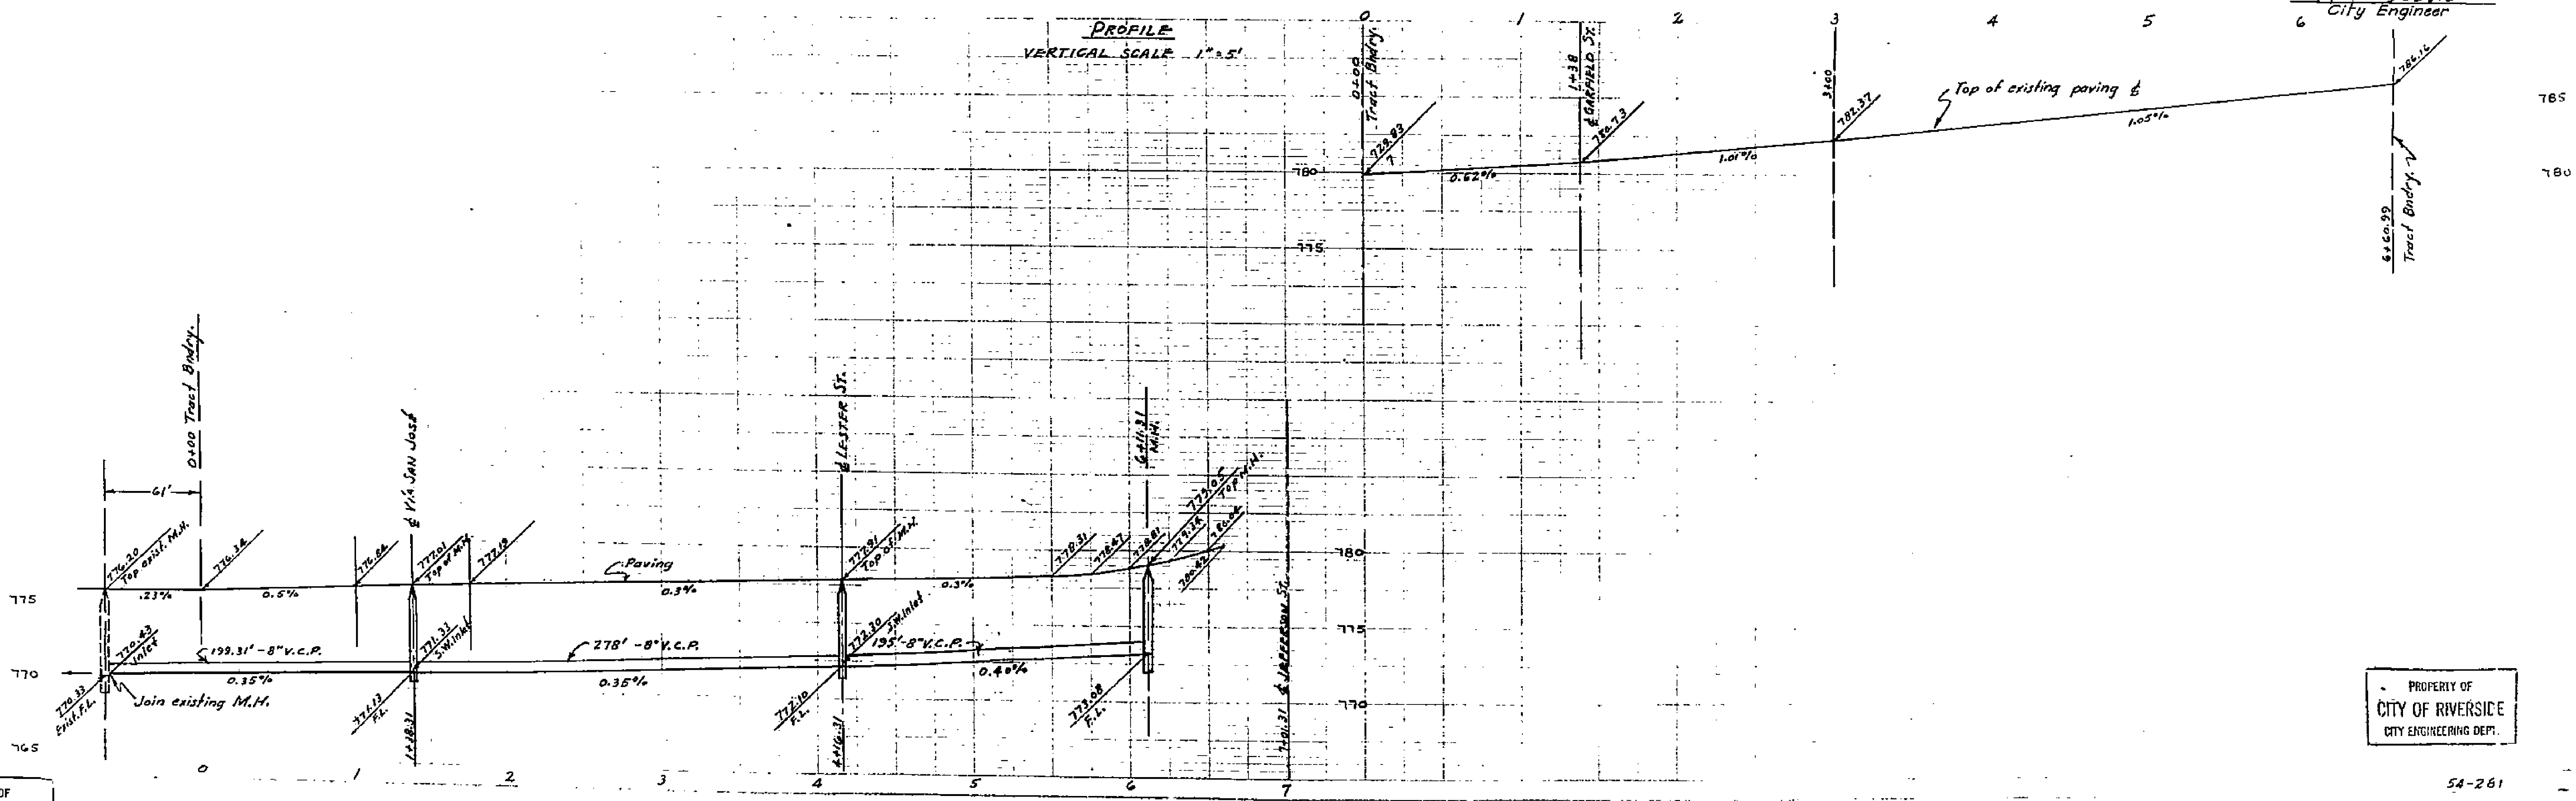

PROPERTY OF  
CITY OF RIVERSIDE  
CITY ENGINEERING DEPT.

PROPERTY OF  
CITY OF RIVERSIDE  
CITY ENGINEERING DEPT.

1502 B