


PLAN NO 1503-B
 ALLEY BETWEEN CENTRAL & SUNNYSIDE
 FROM DE ANZA ST. TO MAGNOLIA AVE.
 SCALE: 1" = 40'
 FB. 558-64 FEB. 1955

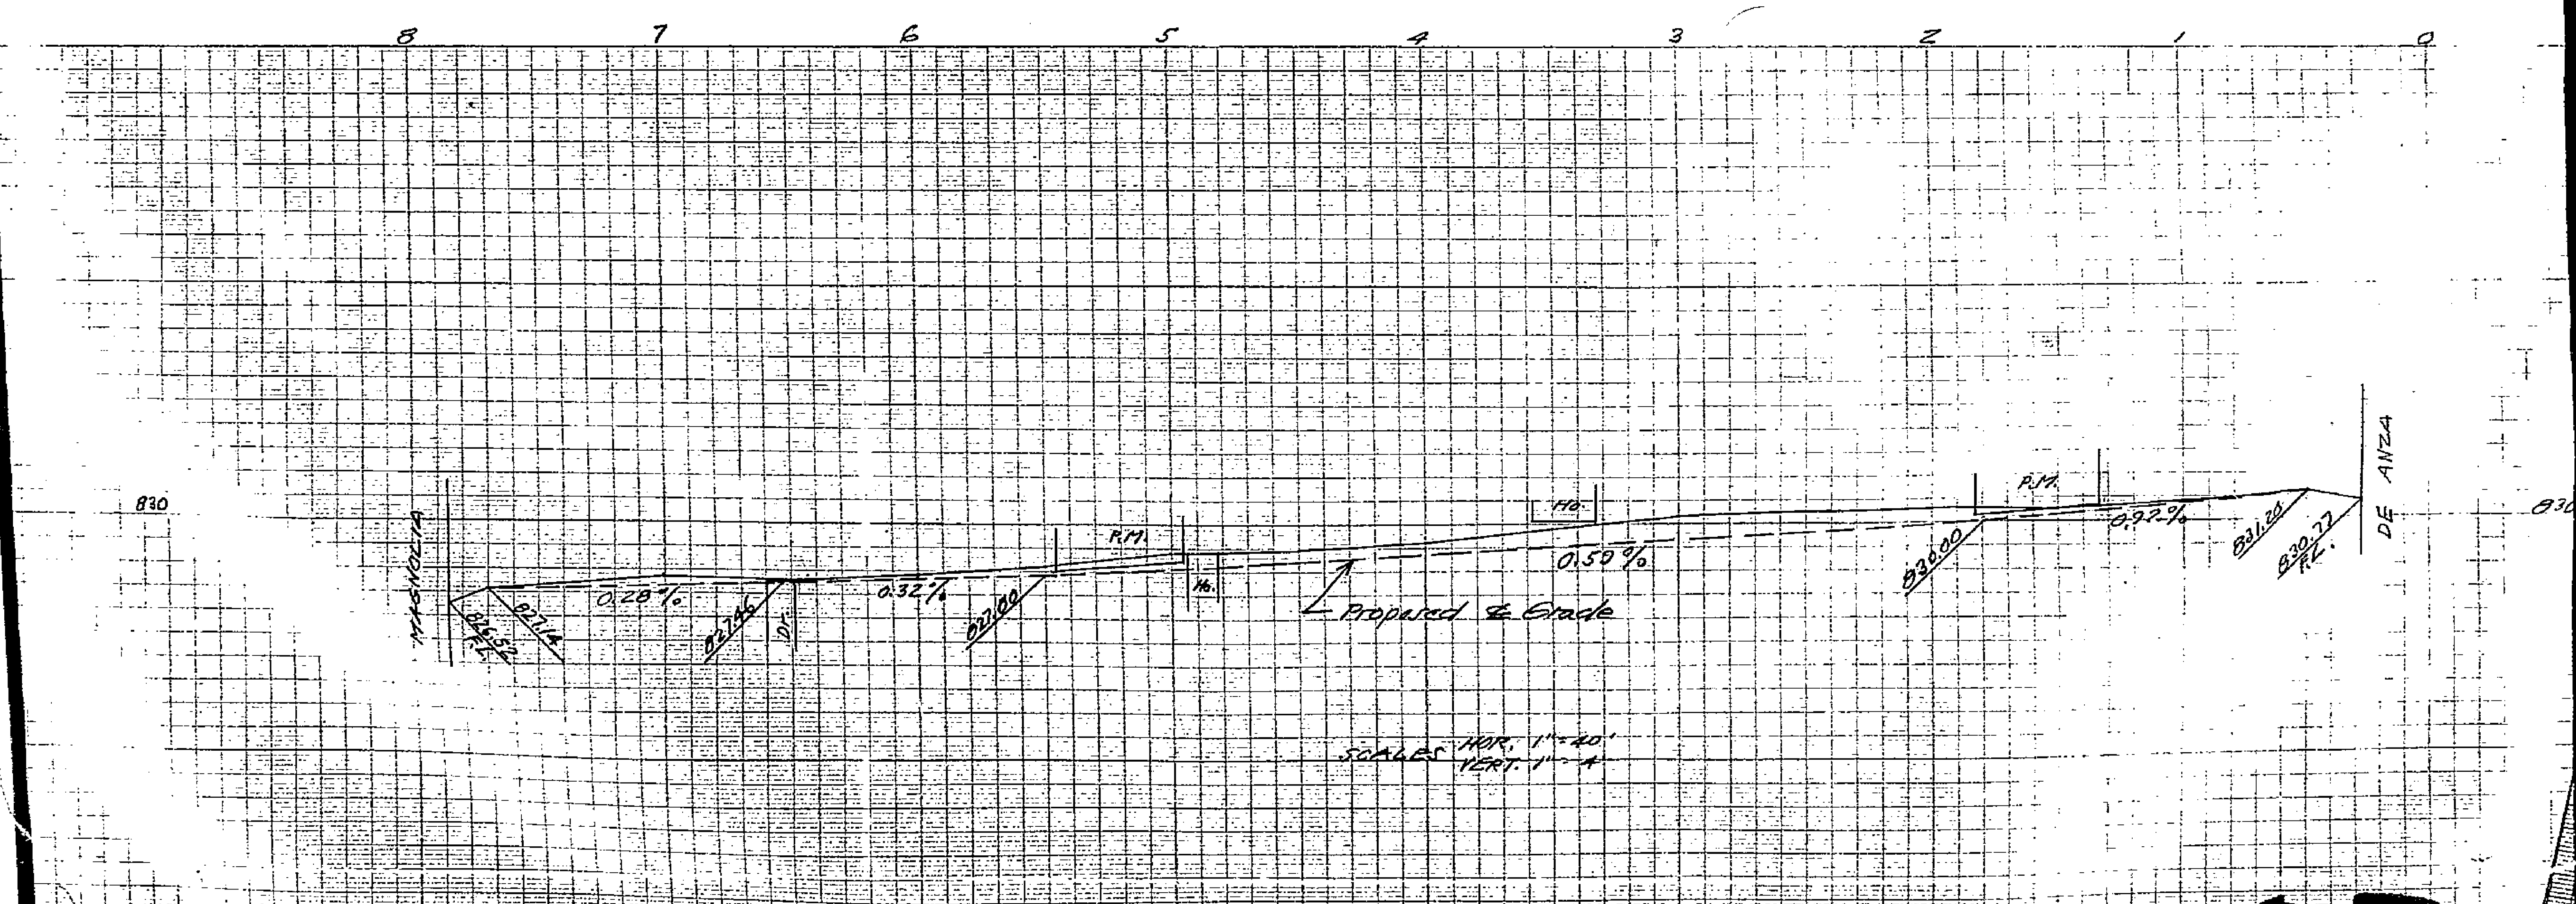

SCALES HOR. 1" = 40'
 VERT. 1" = 4'

1503-B