
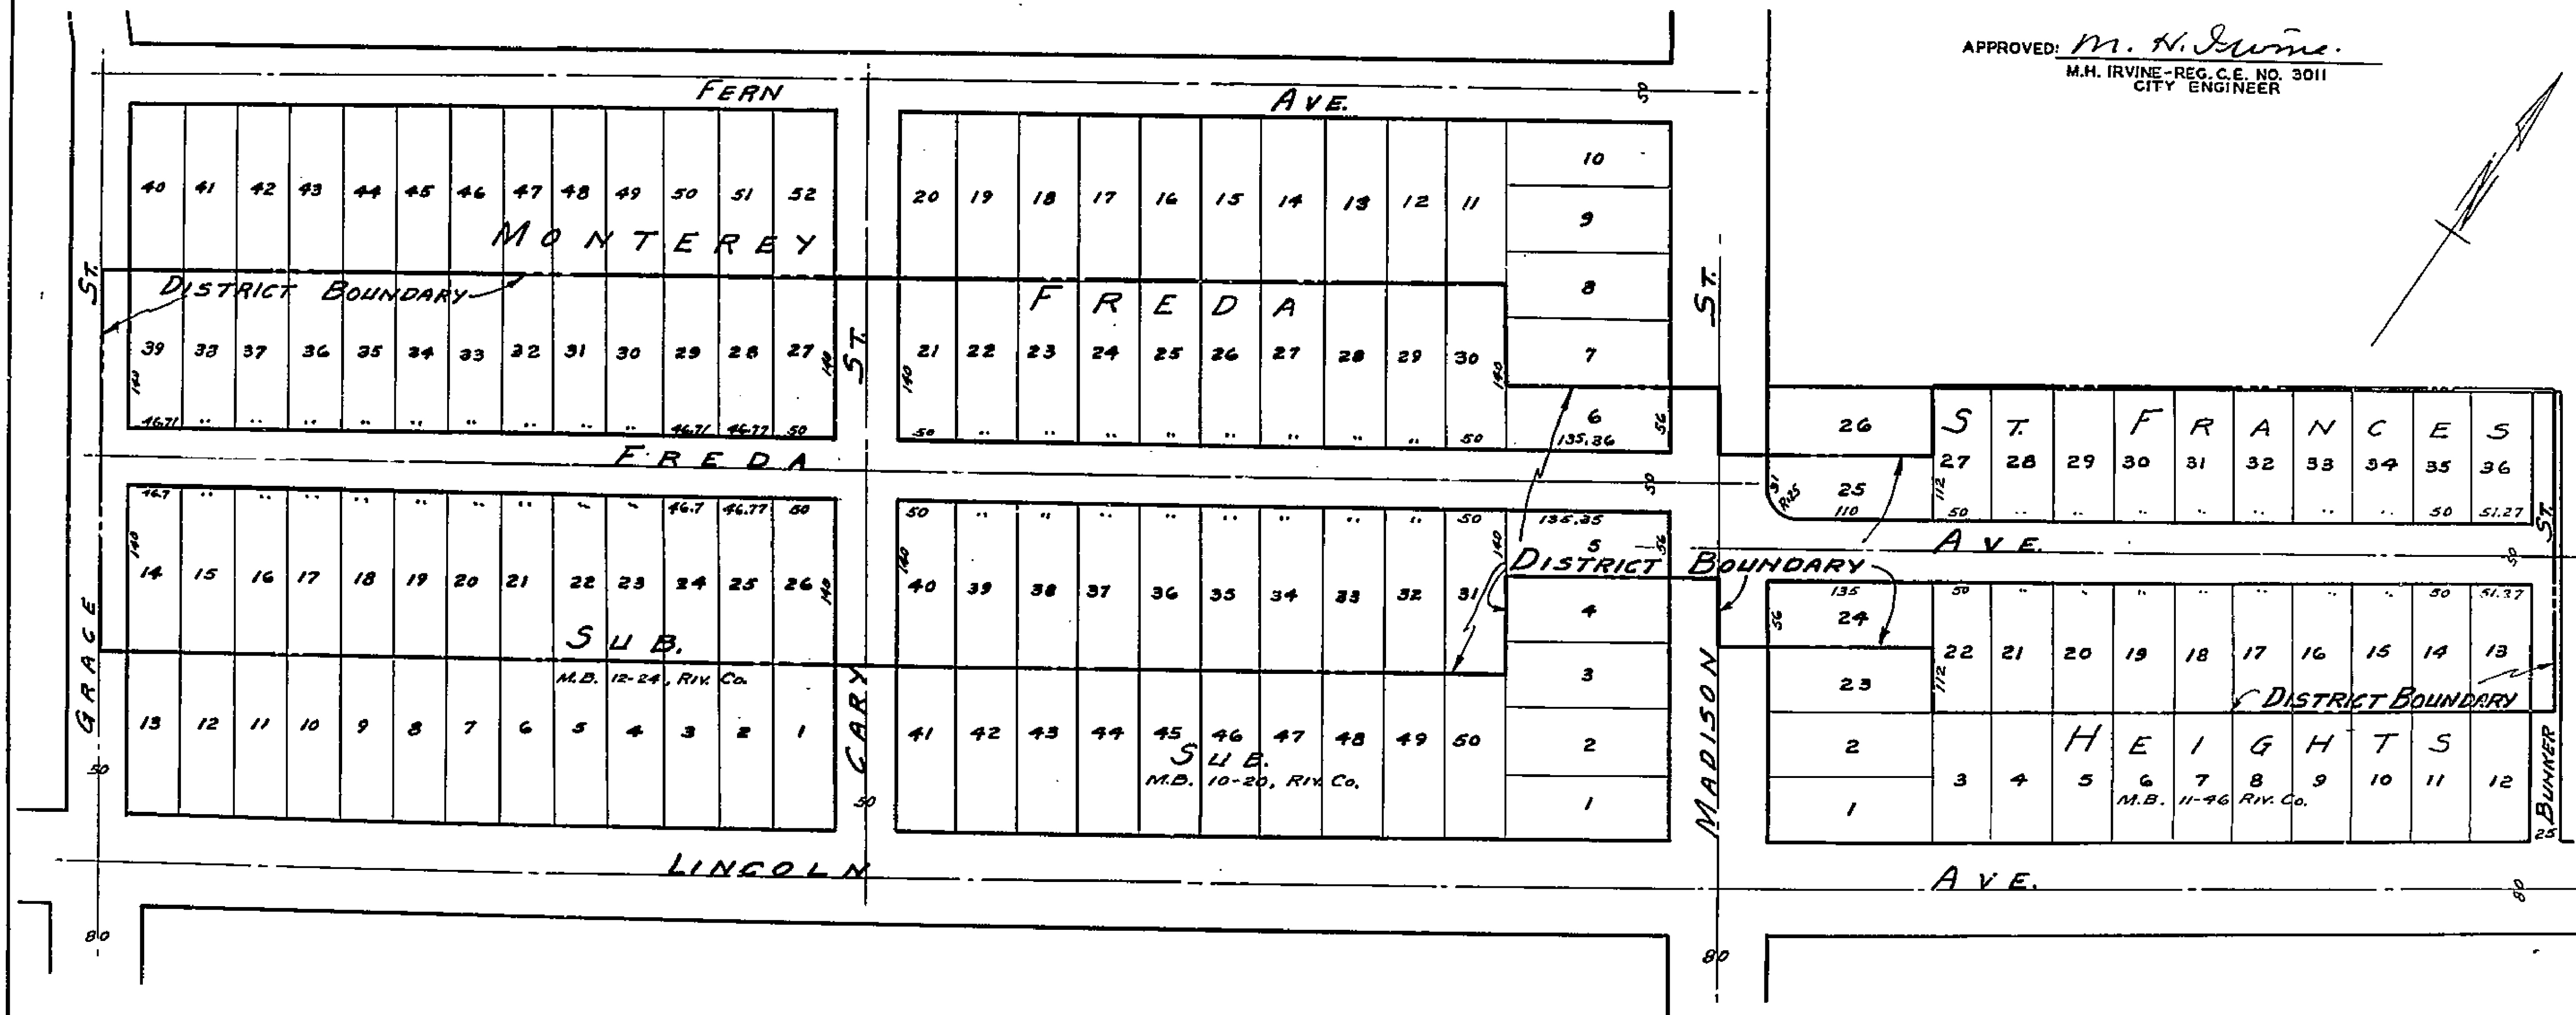


MAP NO. 1519-A
 SHOWING THE LANDS INCLUDED WITHIN
 THE ASSESSMENT DISTRICT TO BE BENEFITED
 BY THE CONSTRUCTION OF CURBS & GUTTERS
 IN THE MATTER OF
FREDA AVE.
IMPROVEMENT DISTRICT

RIVERSIDE, CALIFORNIA
 DISTRICT BOUNDARY SHOWN THUS _____
 SCALE: 1 IN. = 100 FT.
 APRIL 1955

APPROVED: *M. H. Irvine.*
 M.H. IRVINE - REG. C.E. NO. 3011
 CITY ENGINEER

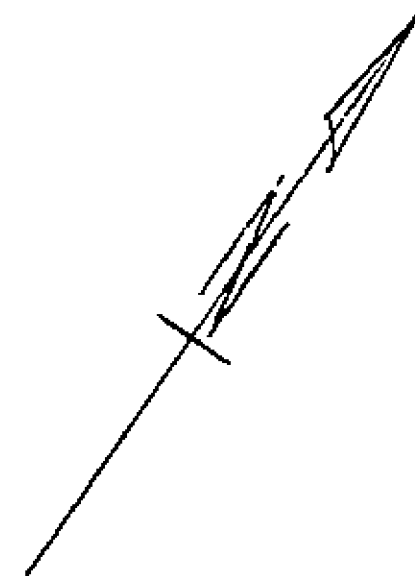

1519A