


Scale - 1" = 100'

See Sheet No 191

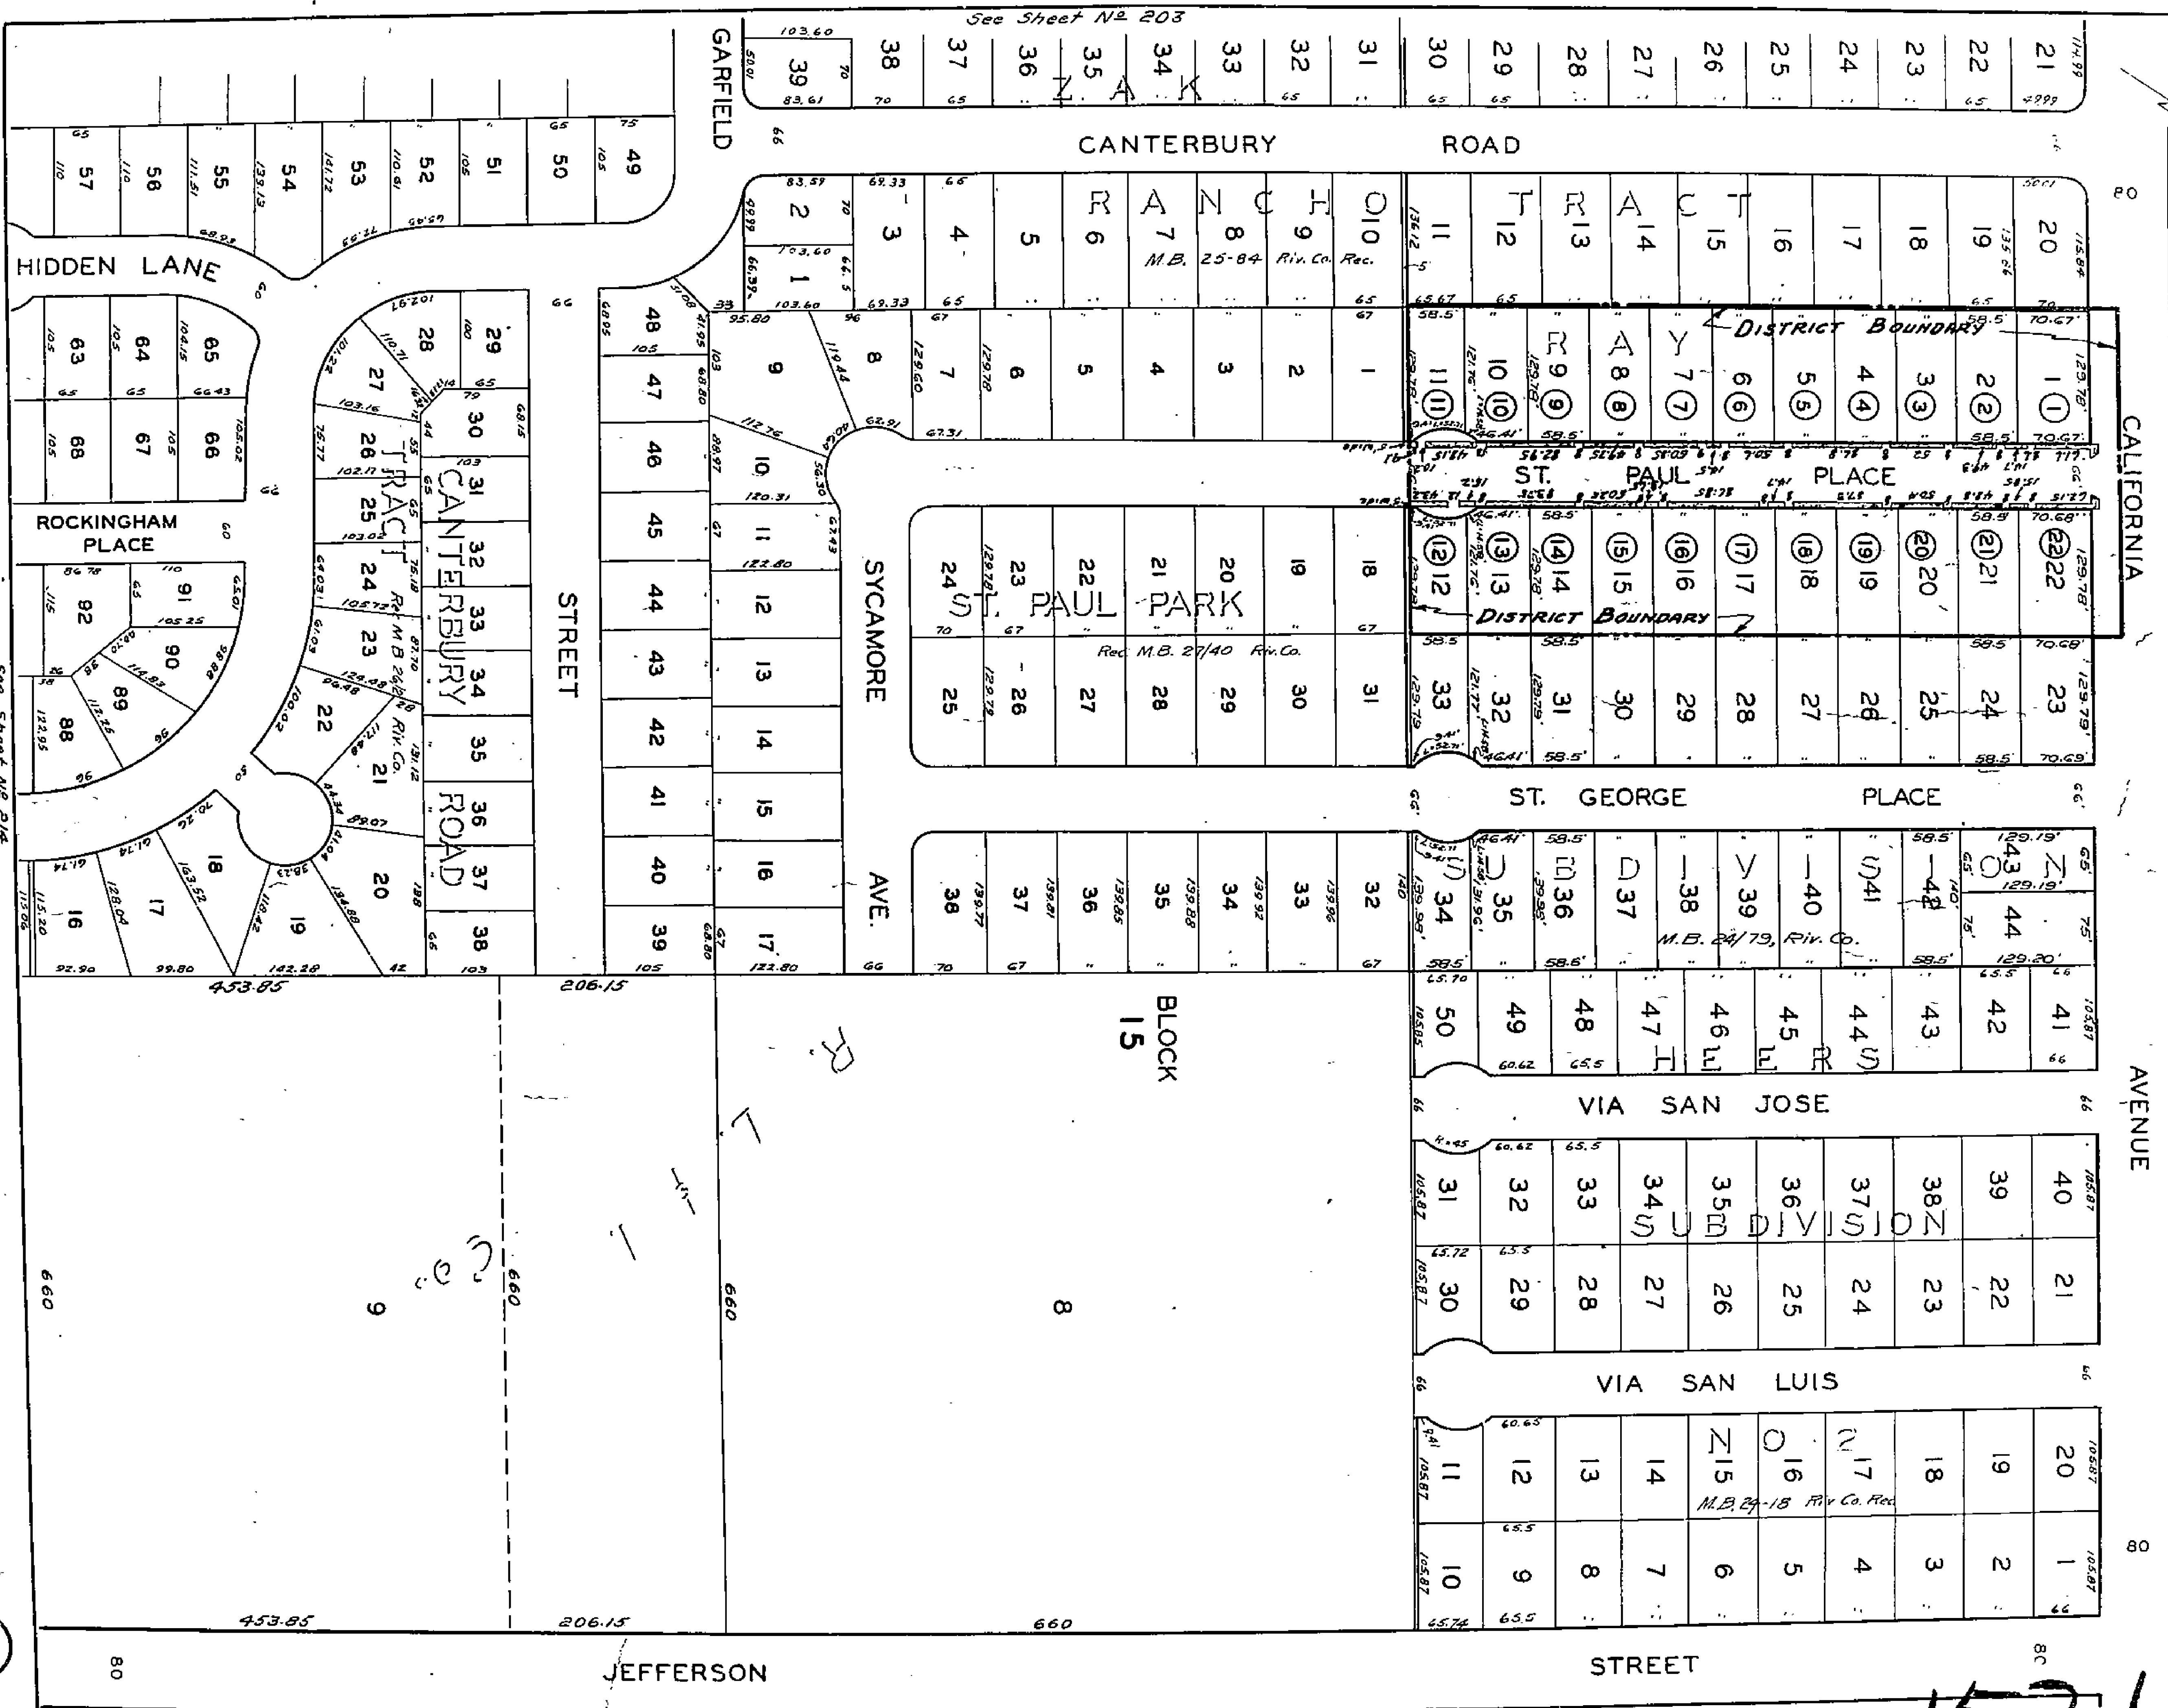

See Sheet No 203

See Sheet No 214




See Sheet No 201

202

1521

PLAN NO. 1521
 FOR THE CONSTRUCTION OF
 CONCRETE SIDEWALKS
 IN THE ST. PAUL PLACE
 SIDEWALK IMPROVEMENT
 DISTRICT
 RIVERSIDE CALIFORNIA
 SCALE 1 IN = 50 FT.
 MAY 1955
 F.B. 569-54

APPROVED: *M. H. Irvine*
 M.H. IRVINE - REG. C.E. NO. 3011
 CITY ENGINEER

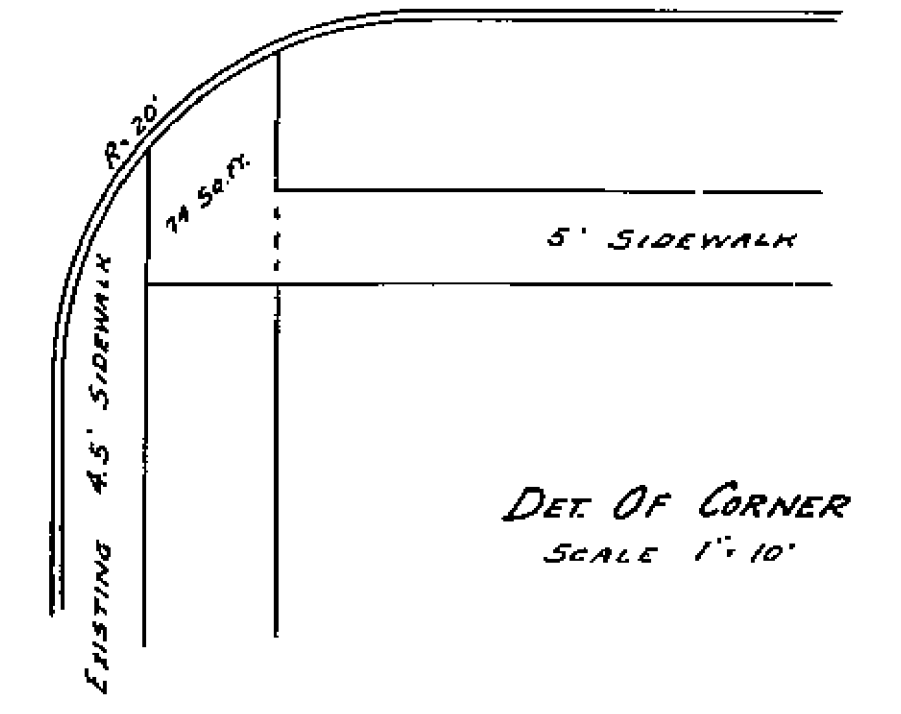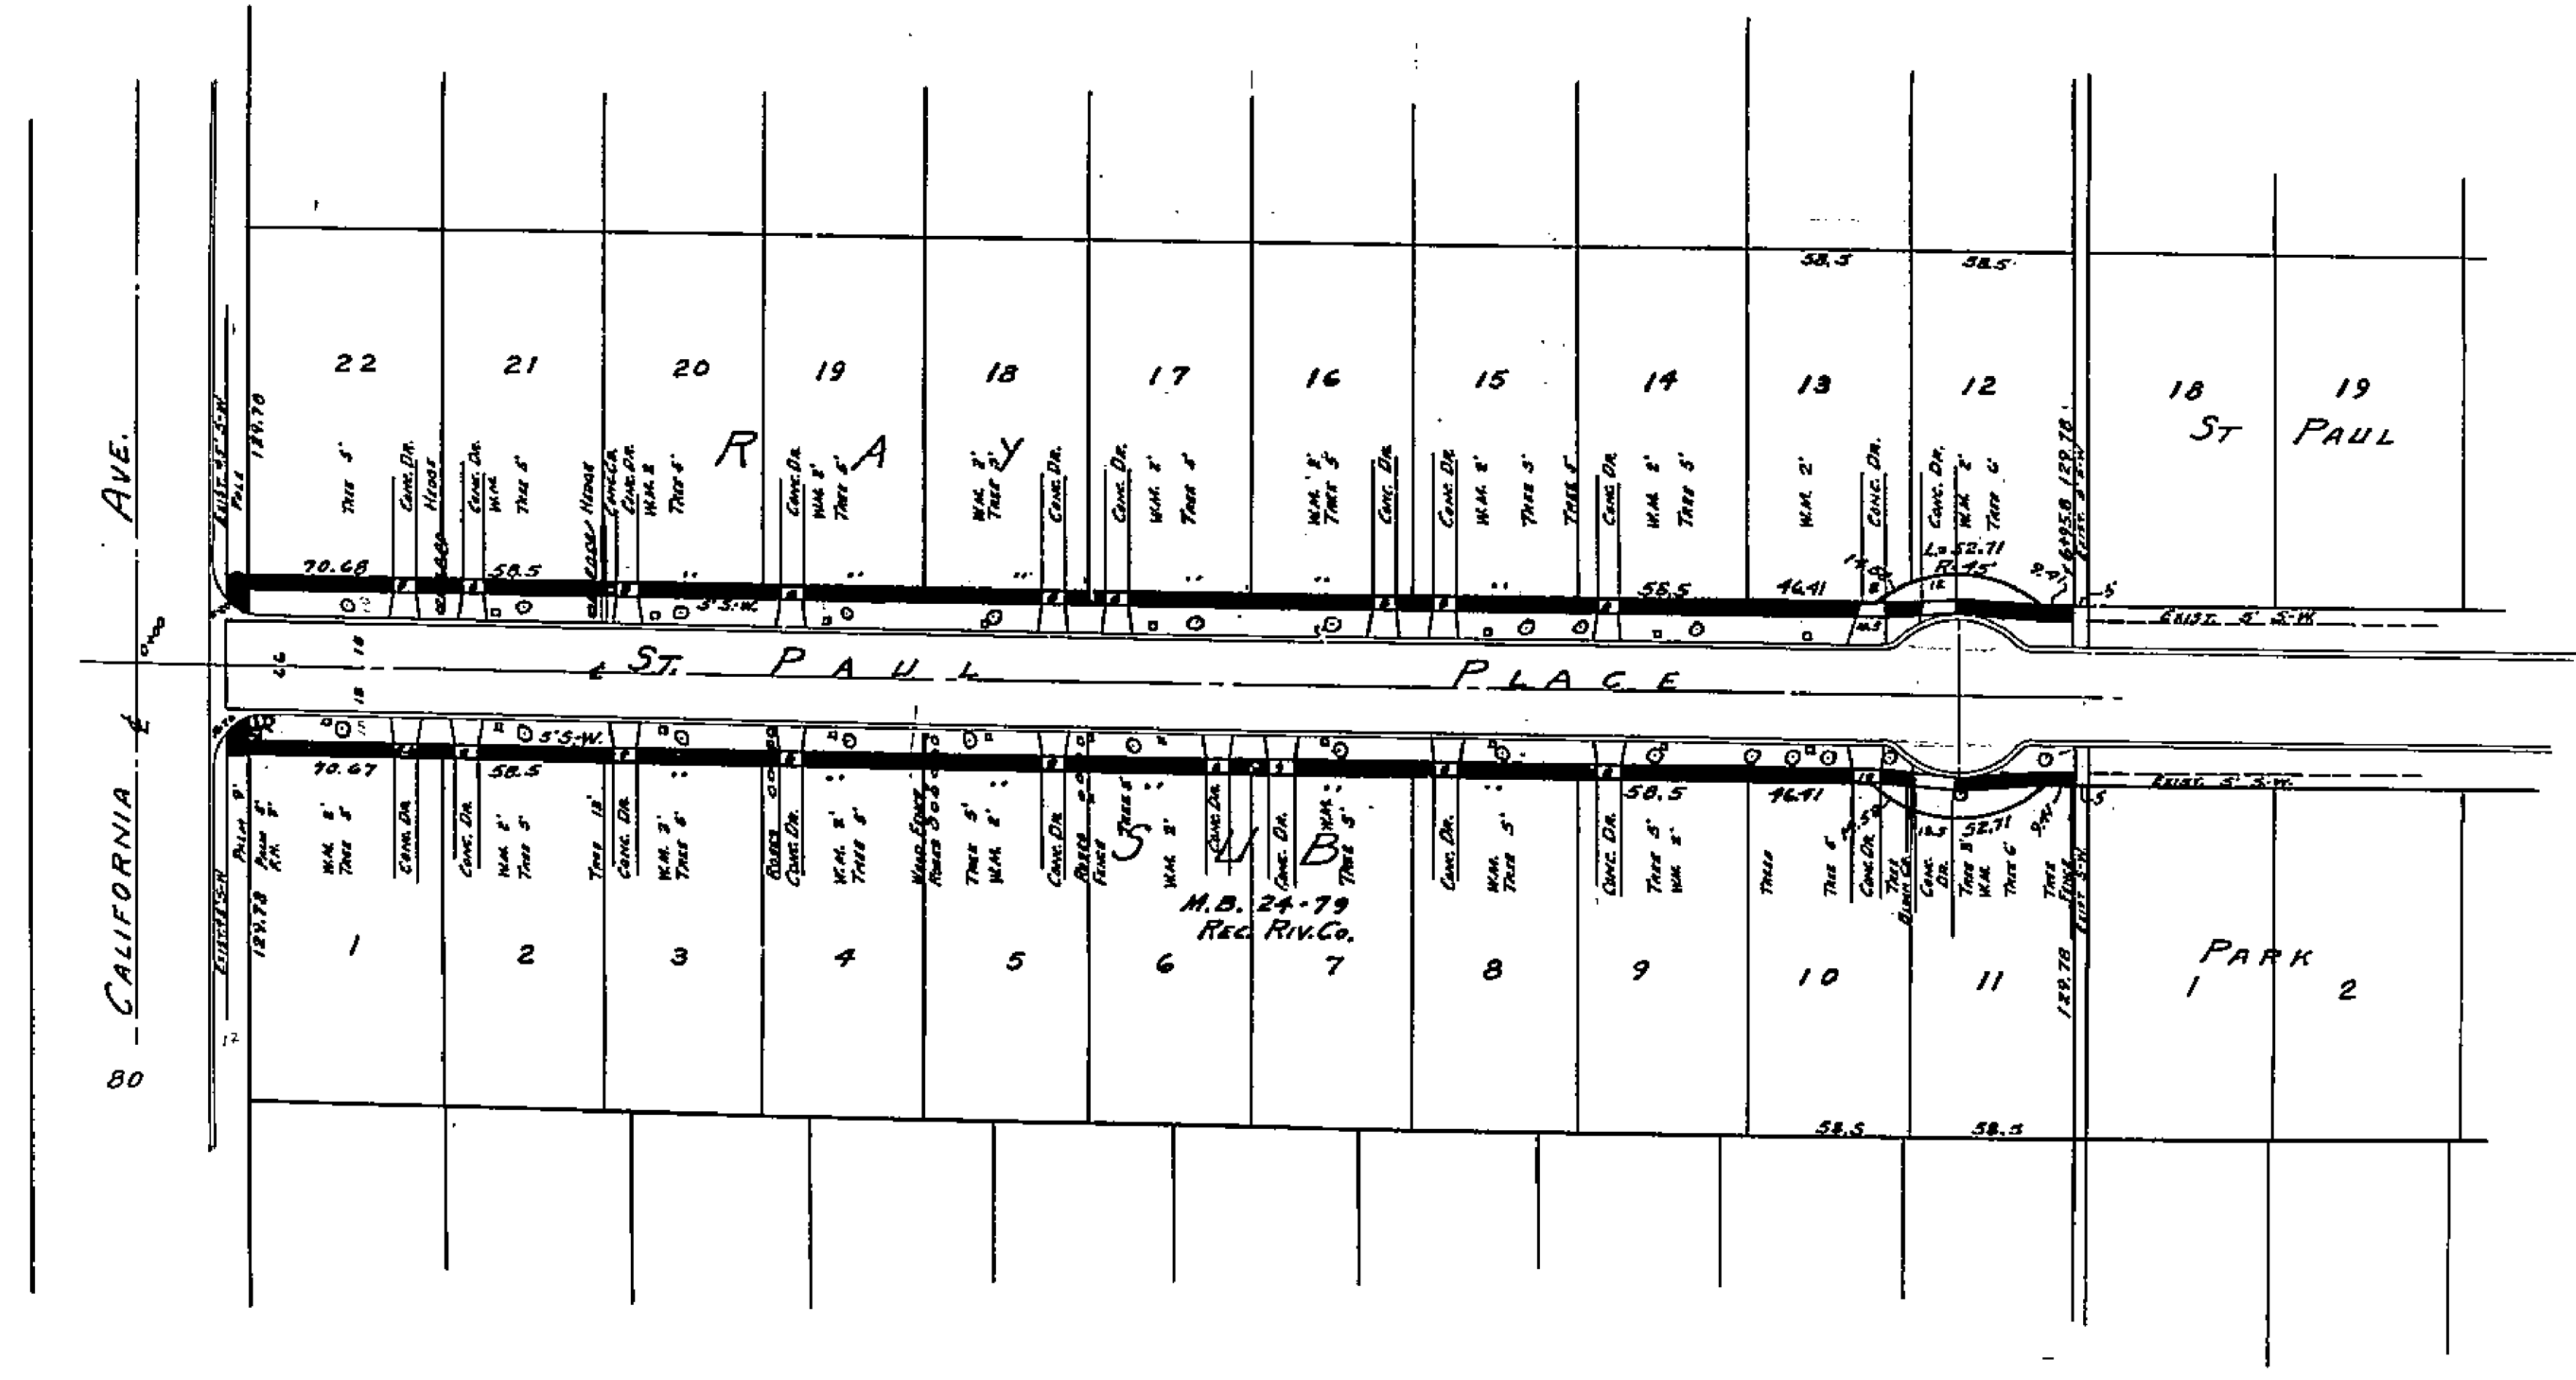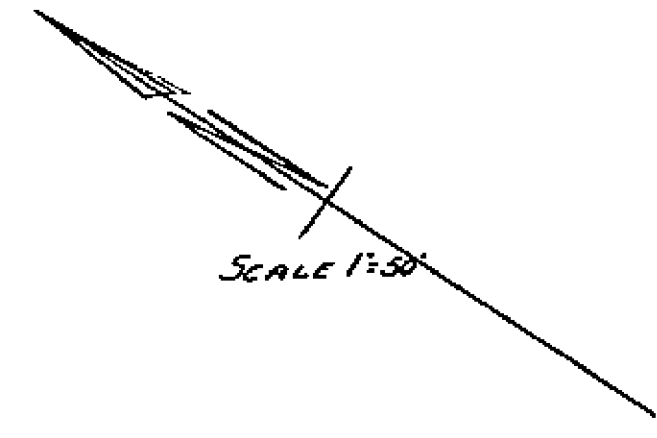


1521

St. Paul Place Siderwalk Improvement District

PARCEL NUMBER	ASSESSED VALUE OF LAND		TRUE VALUE OF LAND		ASSESSED VALUE OF IMPROVEMENTS		ASSESSMENT LIABILITIES OUTSTANDING		EST. ASSESSMENT UNDER THIS PROCEEDING		ASSESSMENTS OUTSTANDING & EST. ASSMNTS.	
	DOLLARS	DOLLARS	DOLLARS	DOLLARS	DOLLARS	DOLLARS	DOLLARS	CTS	DOLLARS	CTS	DOLLARS	CTS
1	540 00	1450 00	259 00 00	18781	13134	61911						
2	420 00	840 00	251 00 00		10686	10686						
3	420 00	840 00	238 00 00		10686	10686						
4	420 00	840 00	237 00 00		10686	10686						
5	420 00	840 00	227 00 00		10686	10686						
6	420 00	840 00	250 00 00		10686	10686						
7	420 00	840 00	253 00 00		10474	10474						
8	420 00	840 00	238 00 00		10686	10686						
9	420 00	840 00	271 00 00		10686	10686						
10	420 00	840 00	250 00 00		10263	10263						
11	420 00	840 00	230 00 00		9522	9522						
12	420 00	840 00	260 00 00		9840	9840						
13	420 00	840 00	267 00 00		10686	10686						
14	420 00	840 00	229 00 00		10686	10686						
15	420 00	840 00	260 00 00		10686	10686						
16	420 00	840 00	238 00 00		10686	10686						
17	420 00	840 00	272 00 00		10686	10686						
18	420 00	840 00	279 00 00		10686	10686						
19	420 00	840 00	260 00 00		10686	10686						
20	420 00	840 00	230 00 00		10686	10686						
21	420 00	840 00	290 00 00		10686	10686						
22	450 00	900 00	270 00 00	22773	13266	36039						
Total	9390 00	18780 00	5517 00 00	71574	237470	369029						

1521

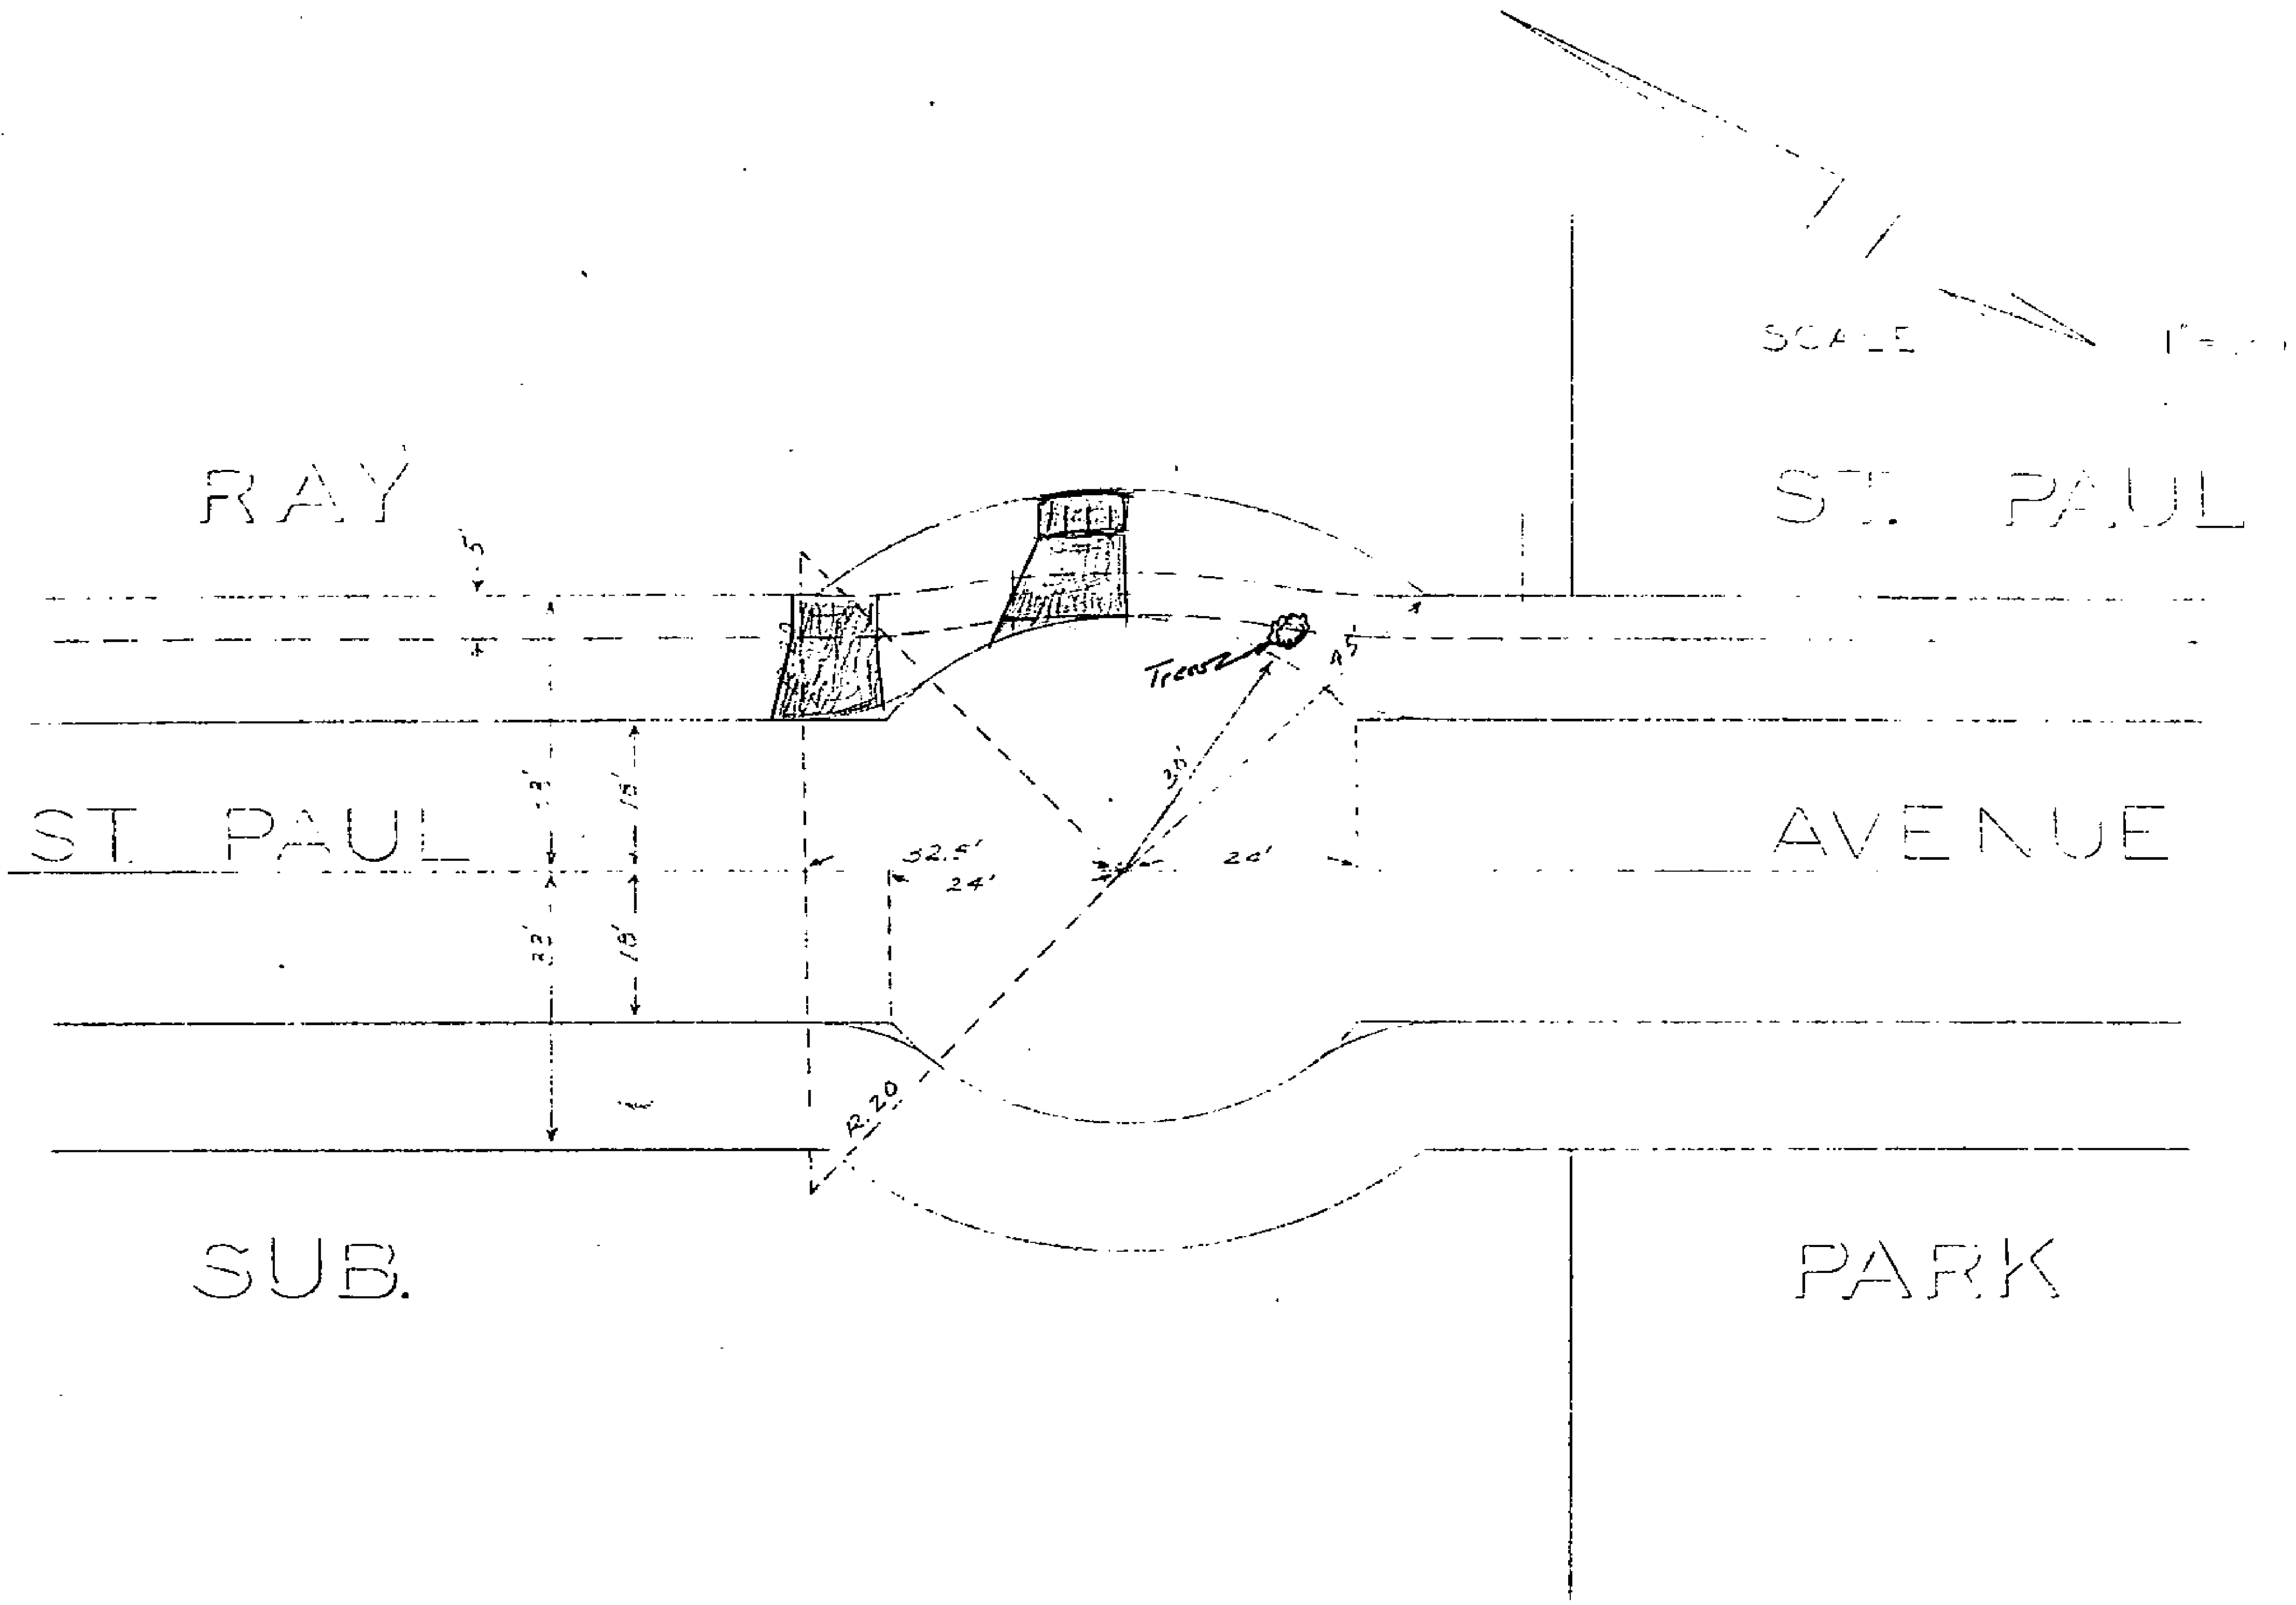

1521