

SHEET 1 OF 2 SHEETS

BENCH MARK  
Steel Pin in Base of Lamp Post  
Ref. to E. Outer Dr. La Cadena Dr.  
f. Down St. Elev. 863.50'


Approved *M. H. Davis* Date: 5-5

PLAN & PROFILE  
MATHIEWS ST. & LA CADENA DR.  
LA CADENA MANOR  
April 1955  
Scale: Hor. 1"=40'  
Ver. 1"=3'



1529

PROPERTY OF  
CITY OF RIVERSIDE  
CITY ENGINEERING DEPT.

8572  
1955  
30 2 2

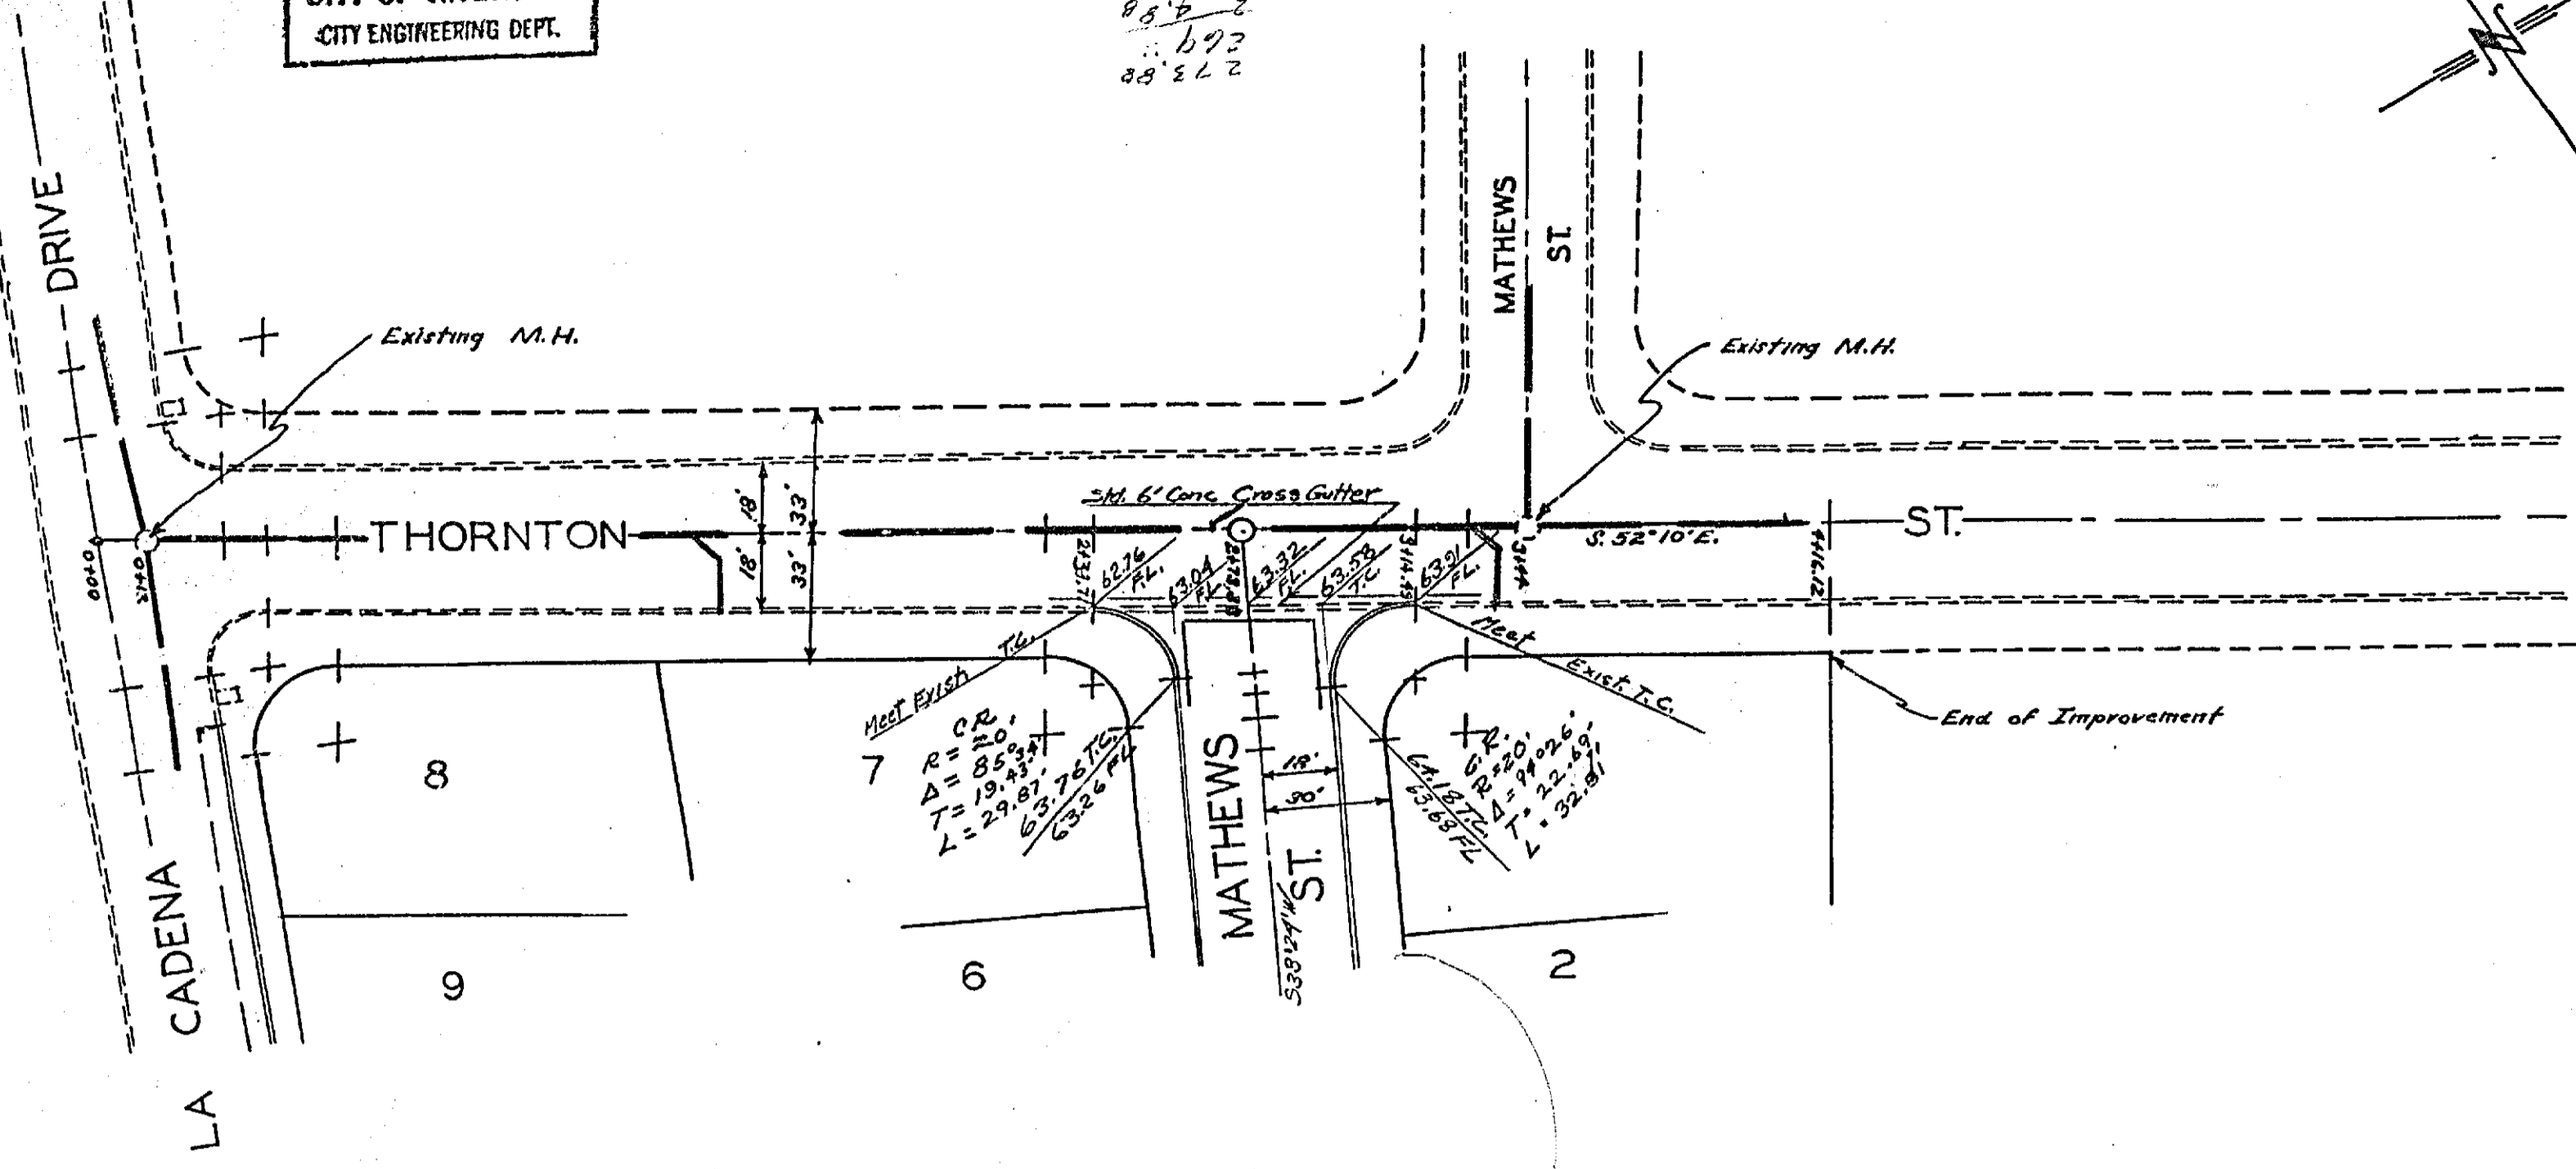

PROPERTY OF  
CITY OF RIVERSIDE  
CITY ENGINEERING DEPT.

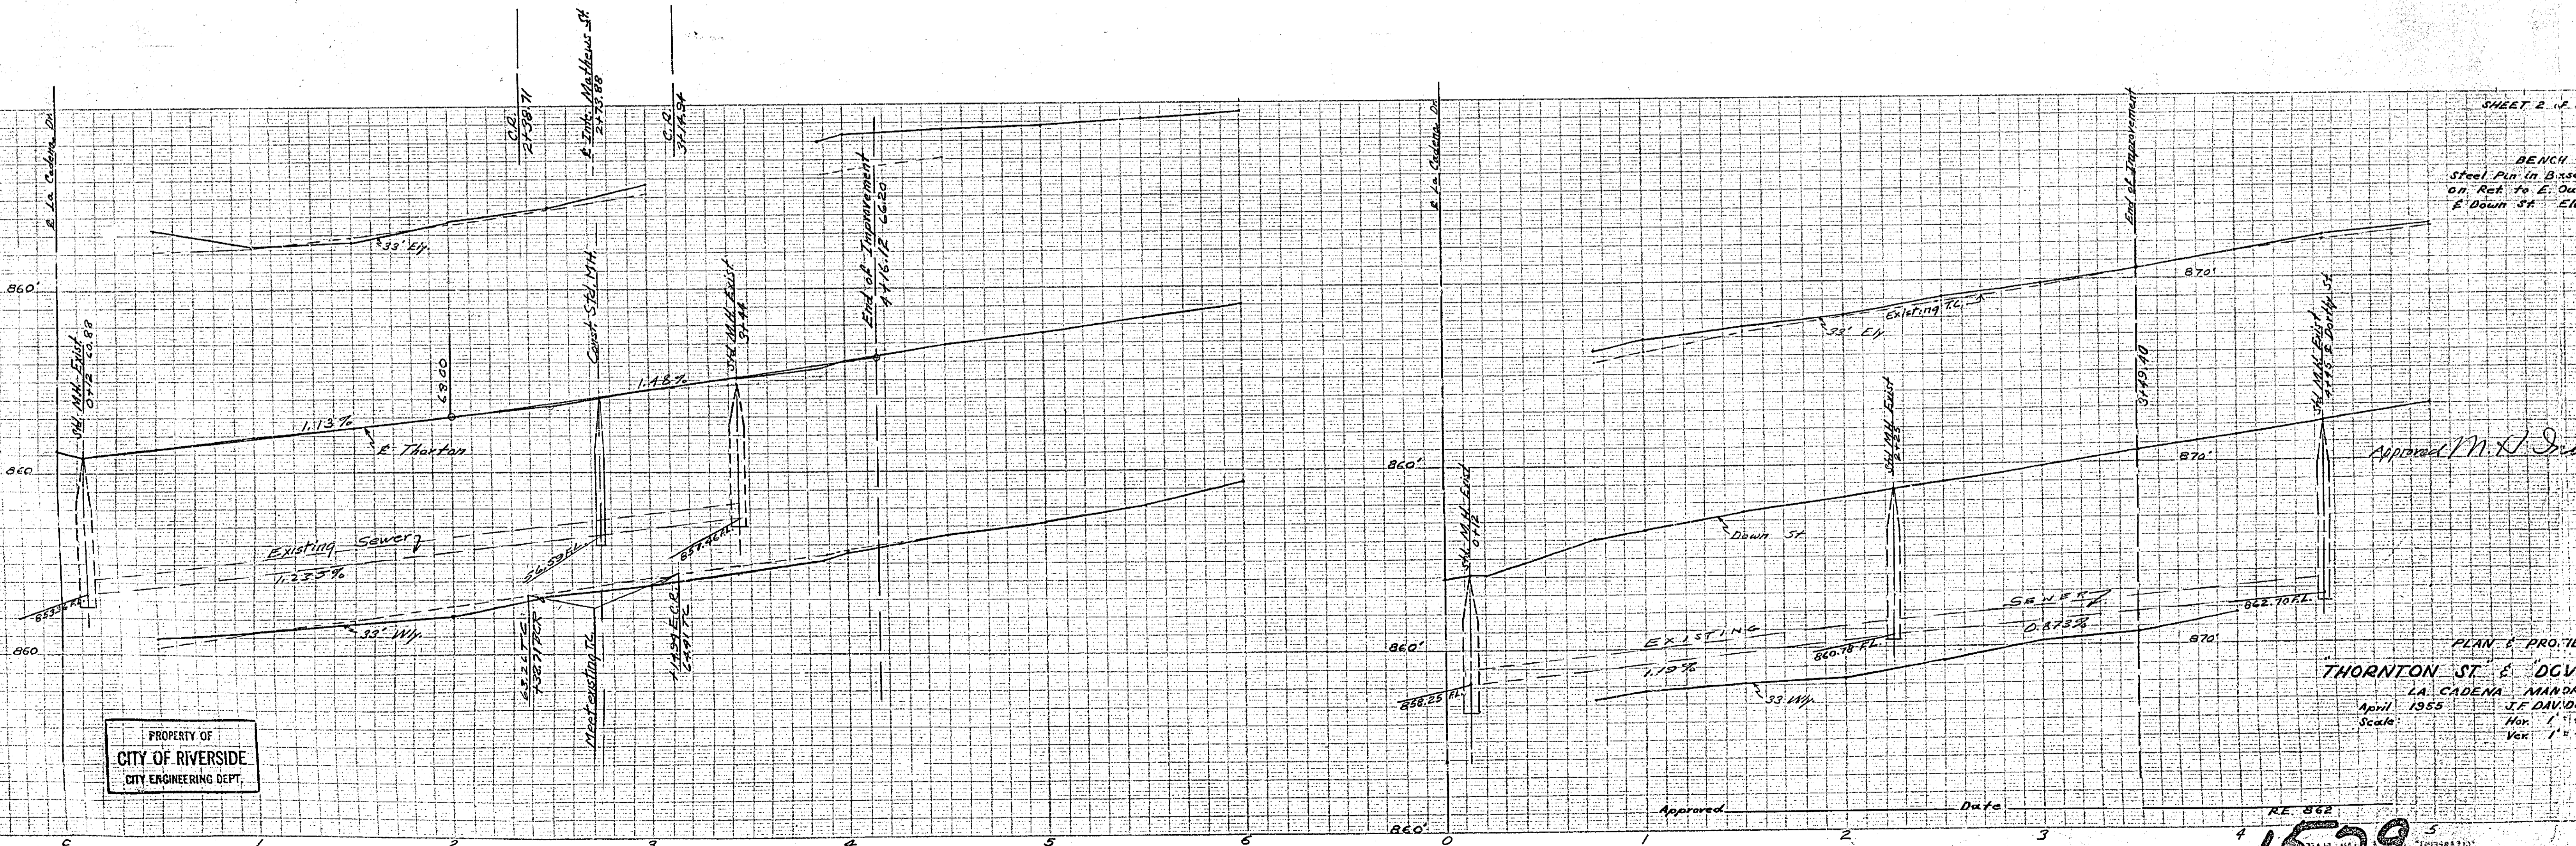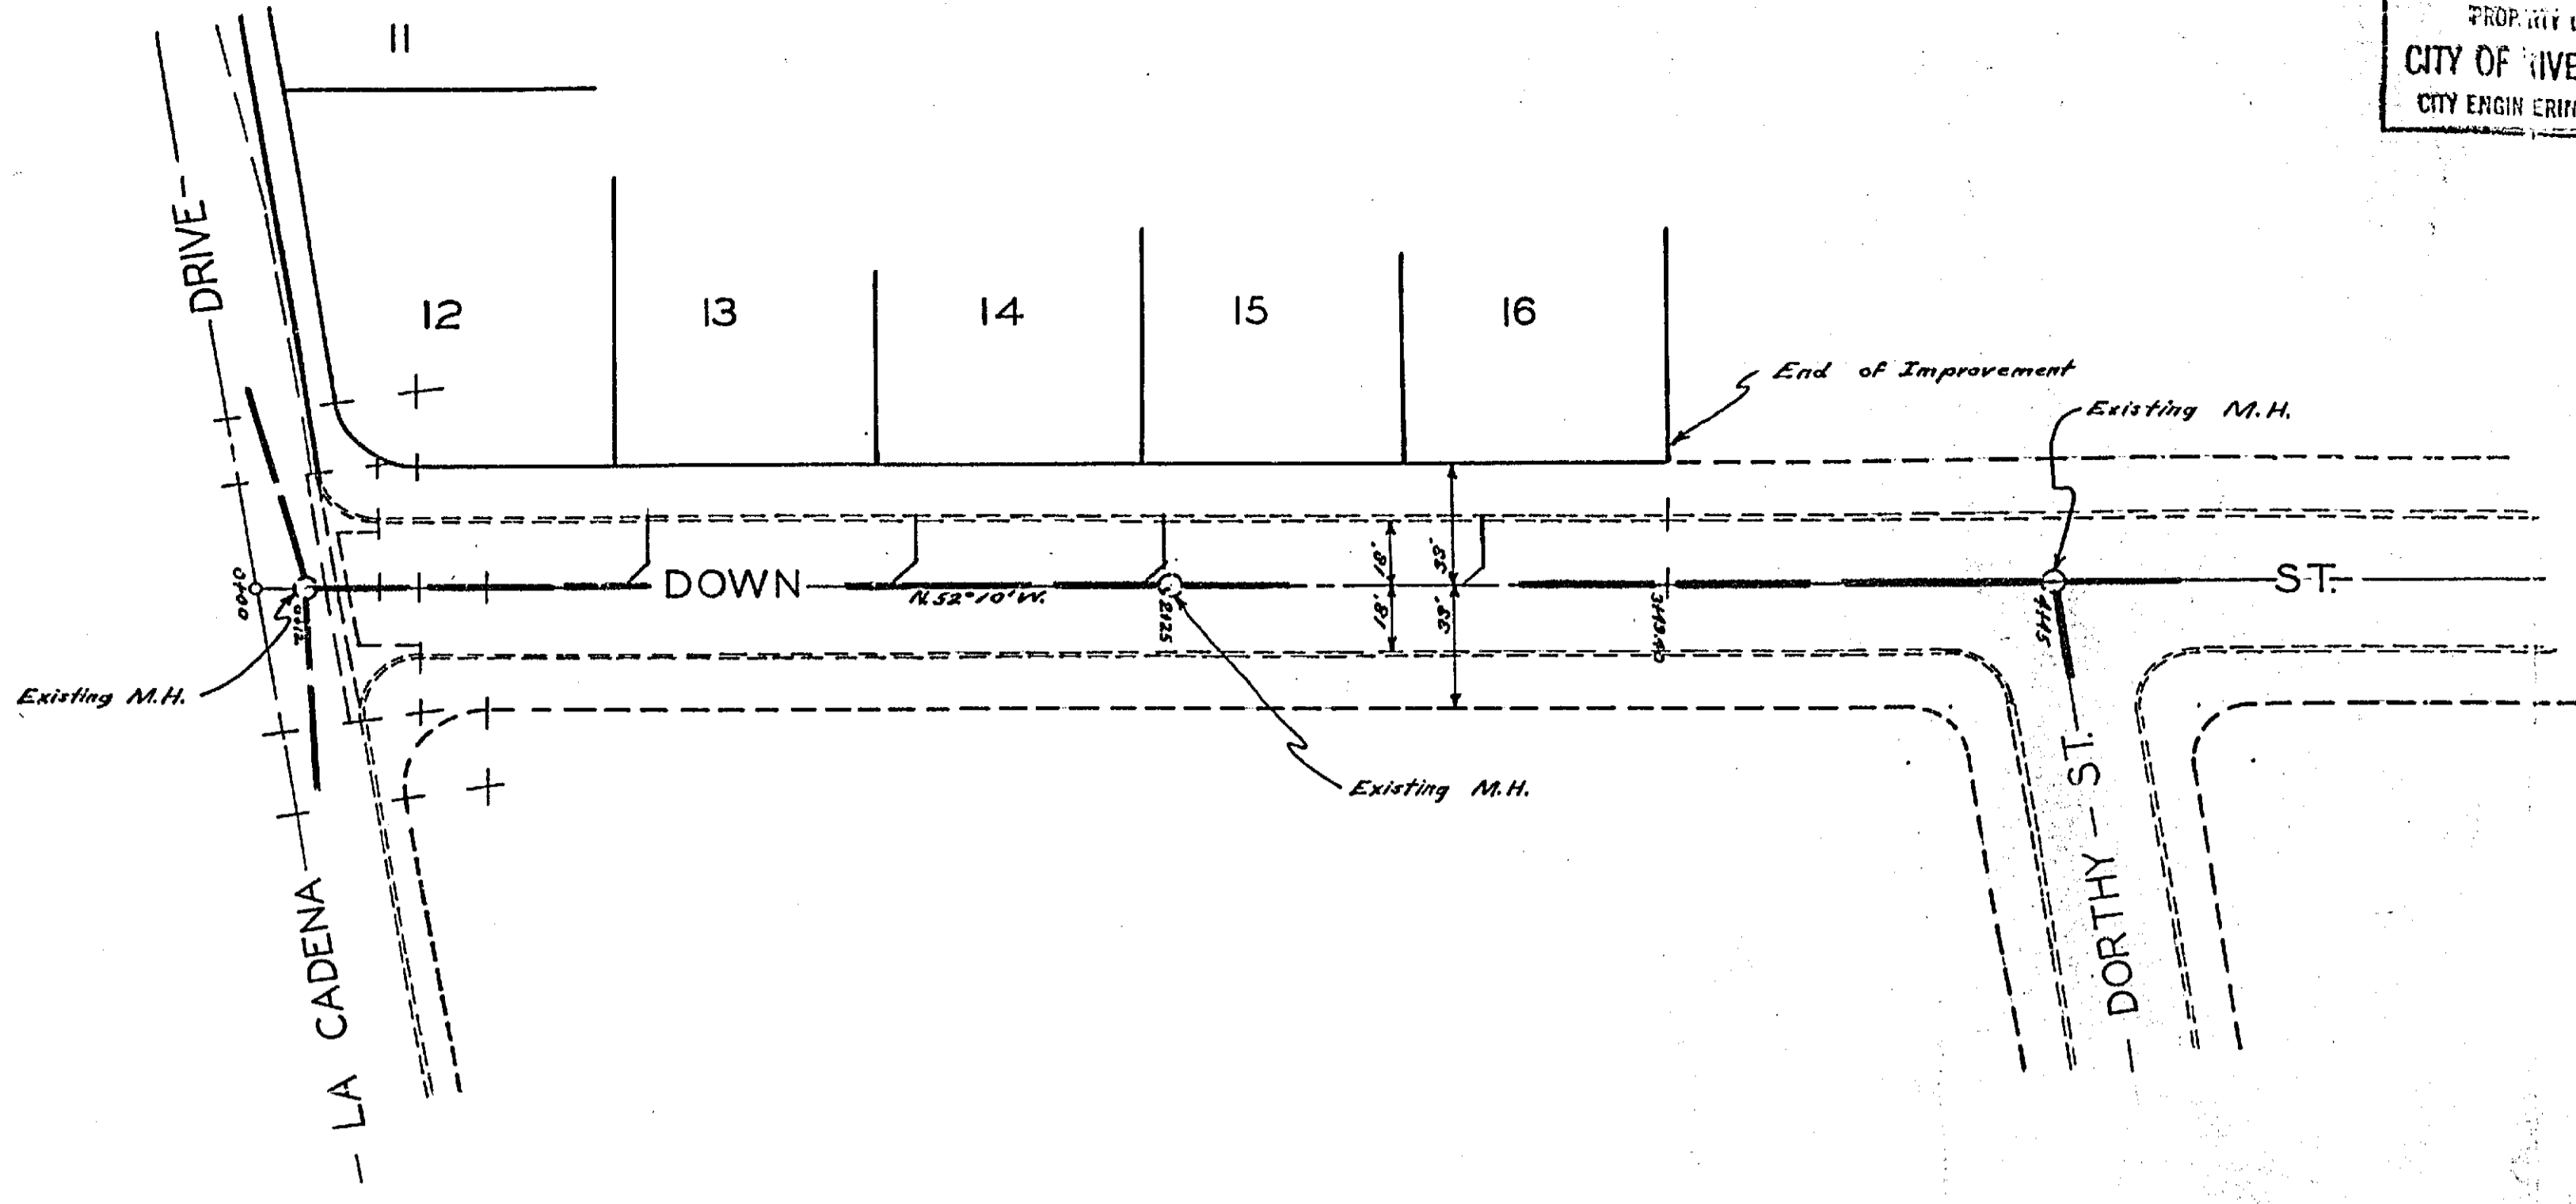

SHEET 2 OF 2 SHEETS  
BENCH MARK  
Steel Pin in Base of  
on Ref. to E. Outer D  
E Down St. Elev. 86

Approved M.H. Swain

PLAN & PROFILE  
THORNTON ST & DOWN  
LA CADENA MANDR  
April 1955 J.F. DAVIDSON  
Scale: Hor. 1" = 40'  
Ver. 1" = 4'

PROPERTY OF  
CITY OF RIVERSIDE  
CITY ENGINEERING DEPT.

Approved \_\_\_\_\_ Date \_\_\_\_\_

RE 862  
1529

MADE IN U.S.A.  
CLEARING PAPER CO.  
CLEARING PAPER CO.  
CLEARING PAPER CO.