
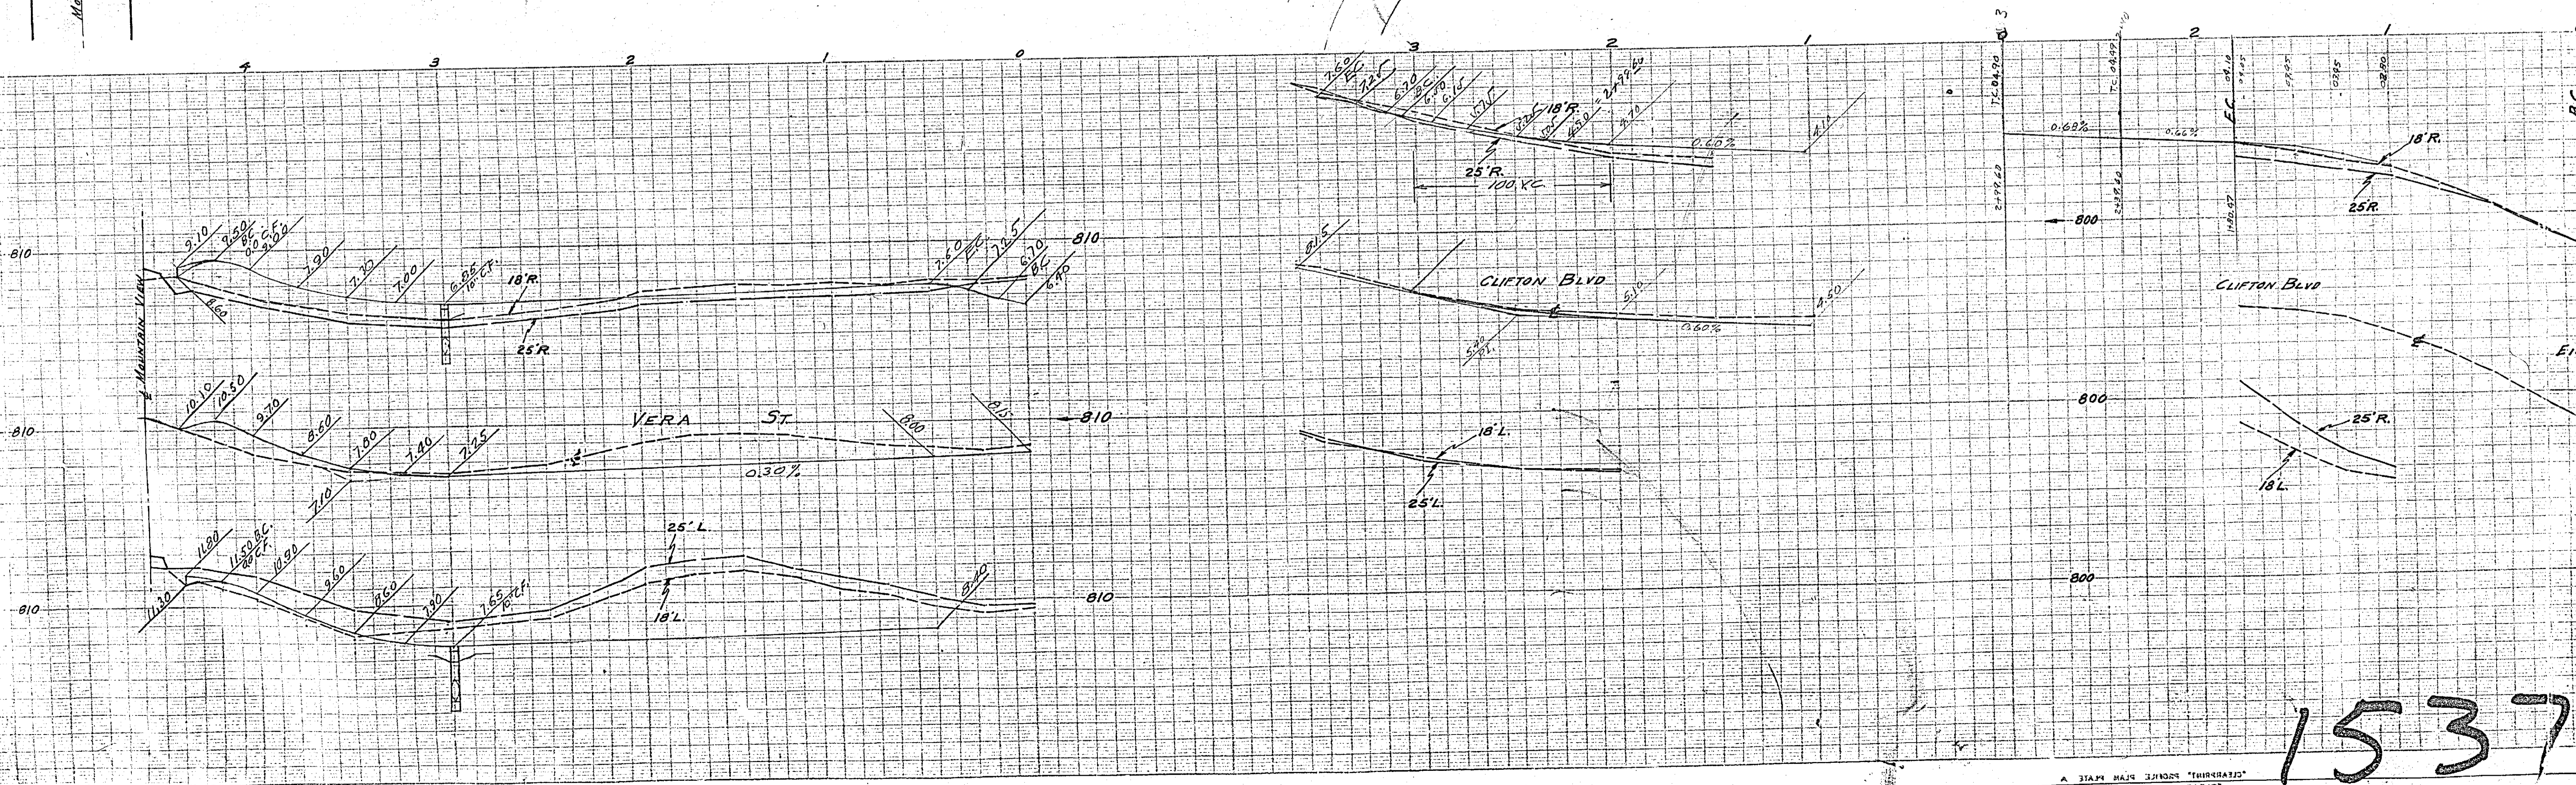
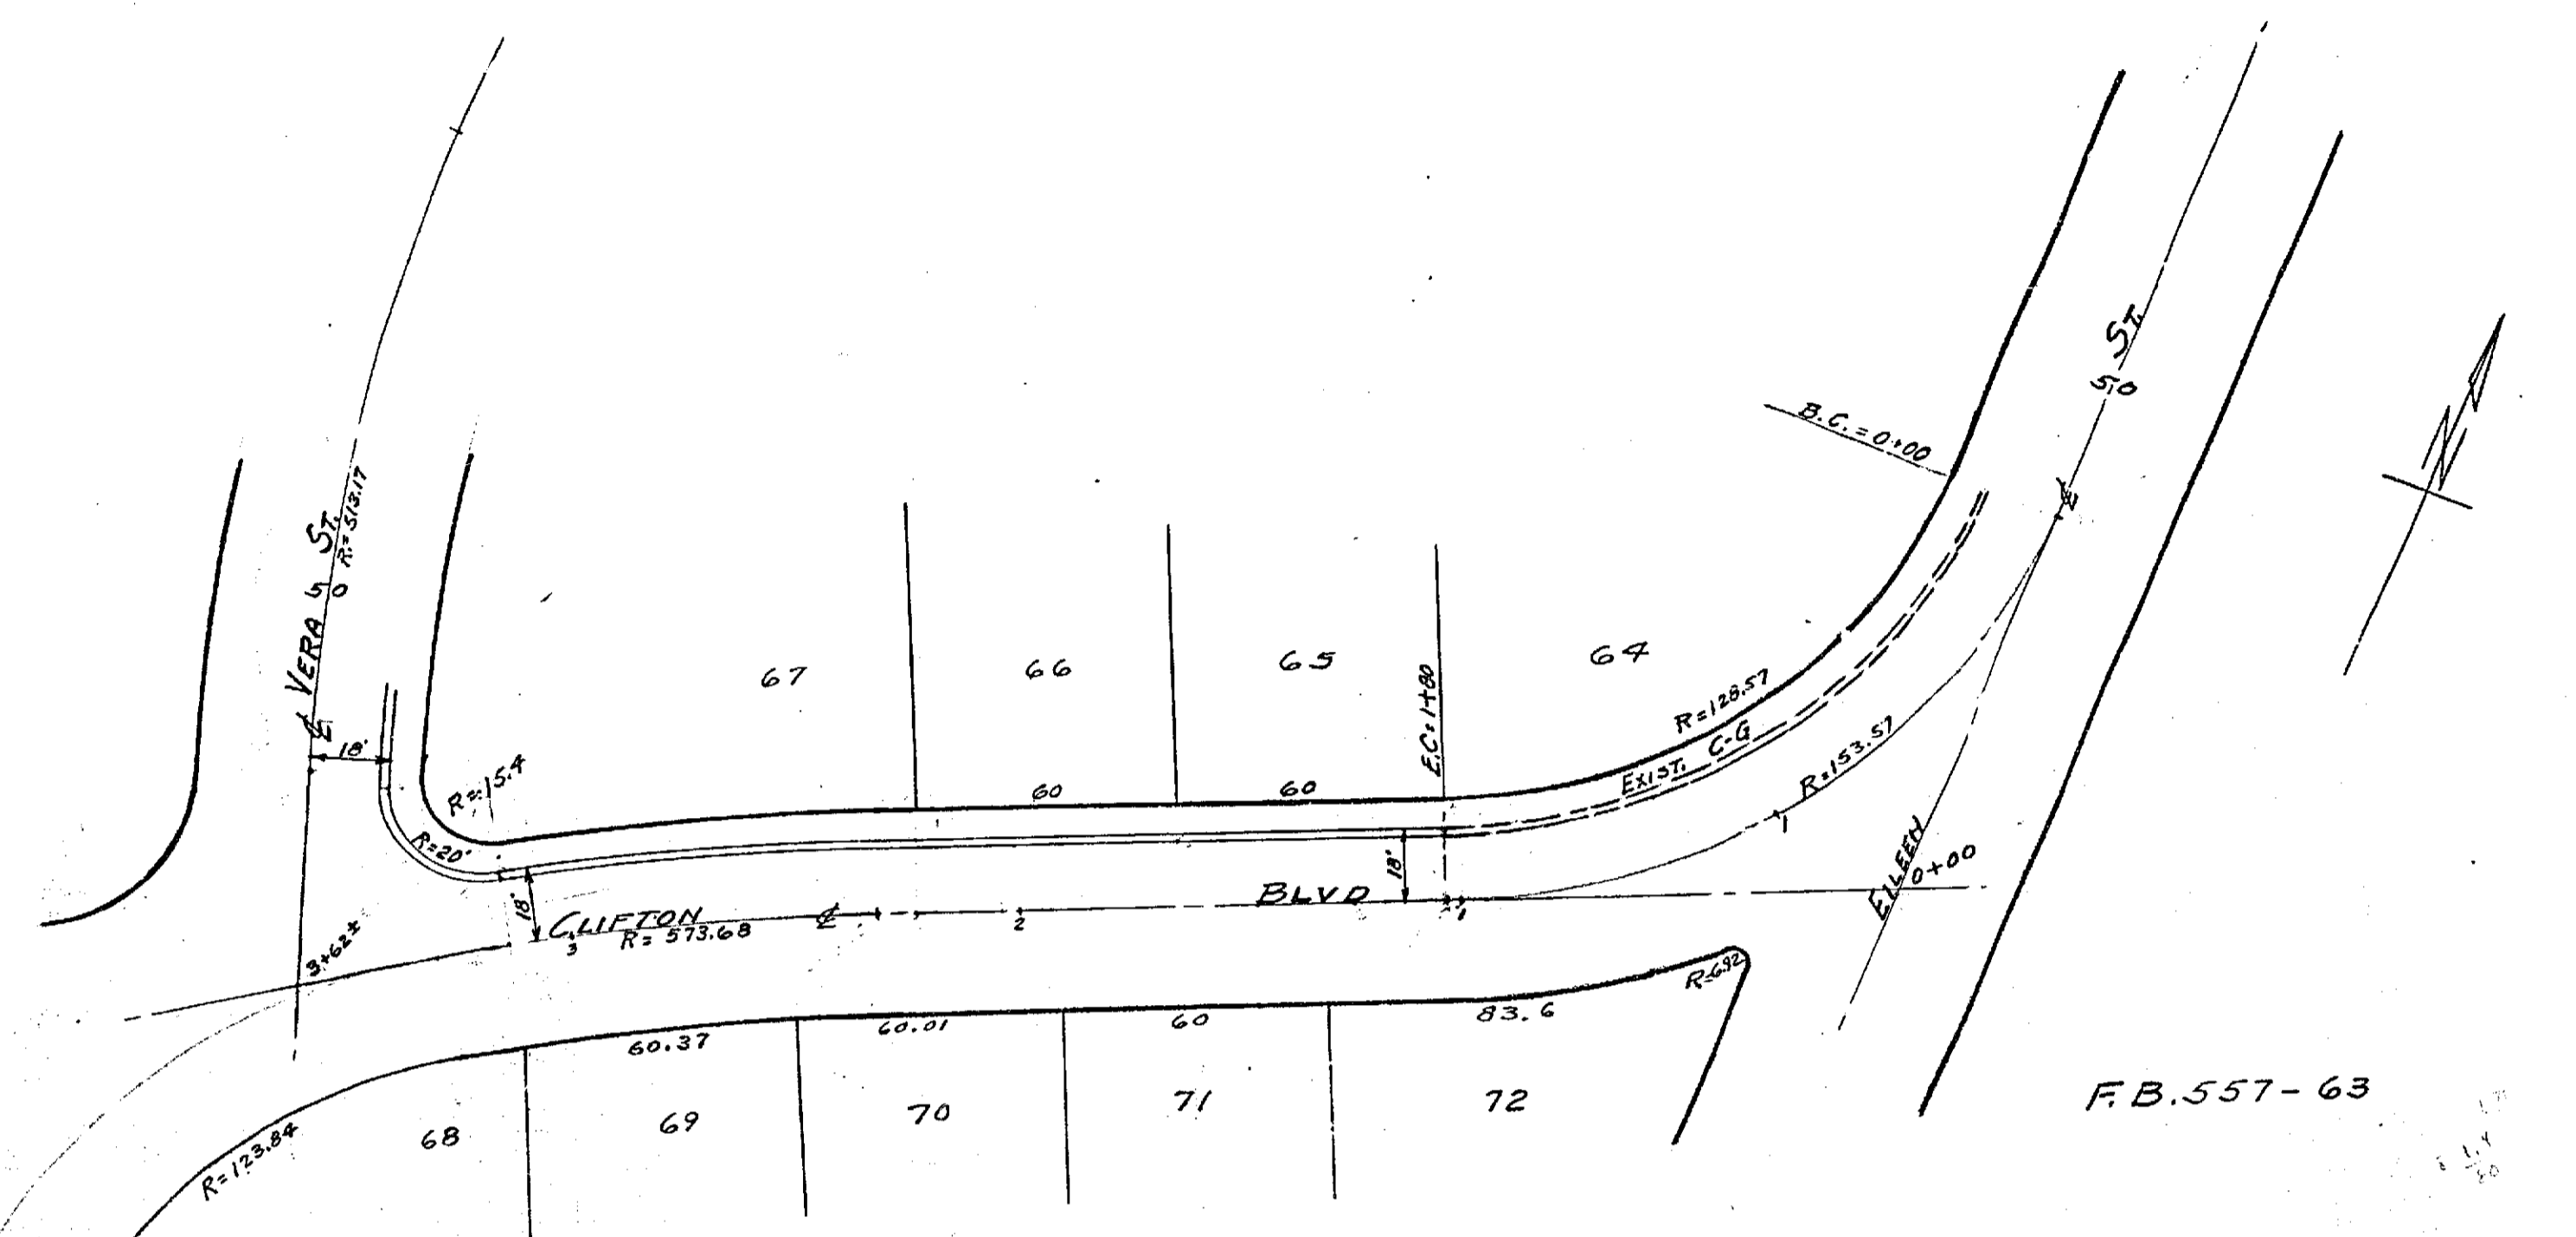


PLAN No. 1537
 PLAN SHOWING CURB & GUTTER ON
 CLIFTON BLVD & VERA ST.
 RIVERSIDE, CALIFORNIA
 JUNE 1955
 SCALE: HOR. 1" = 40'
 VER. 1" = 4'

APPROVED: M.H. IRVINE - Reg. C.E. No. 3011
 CITY ENGINEER

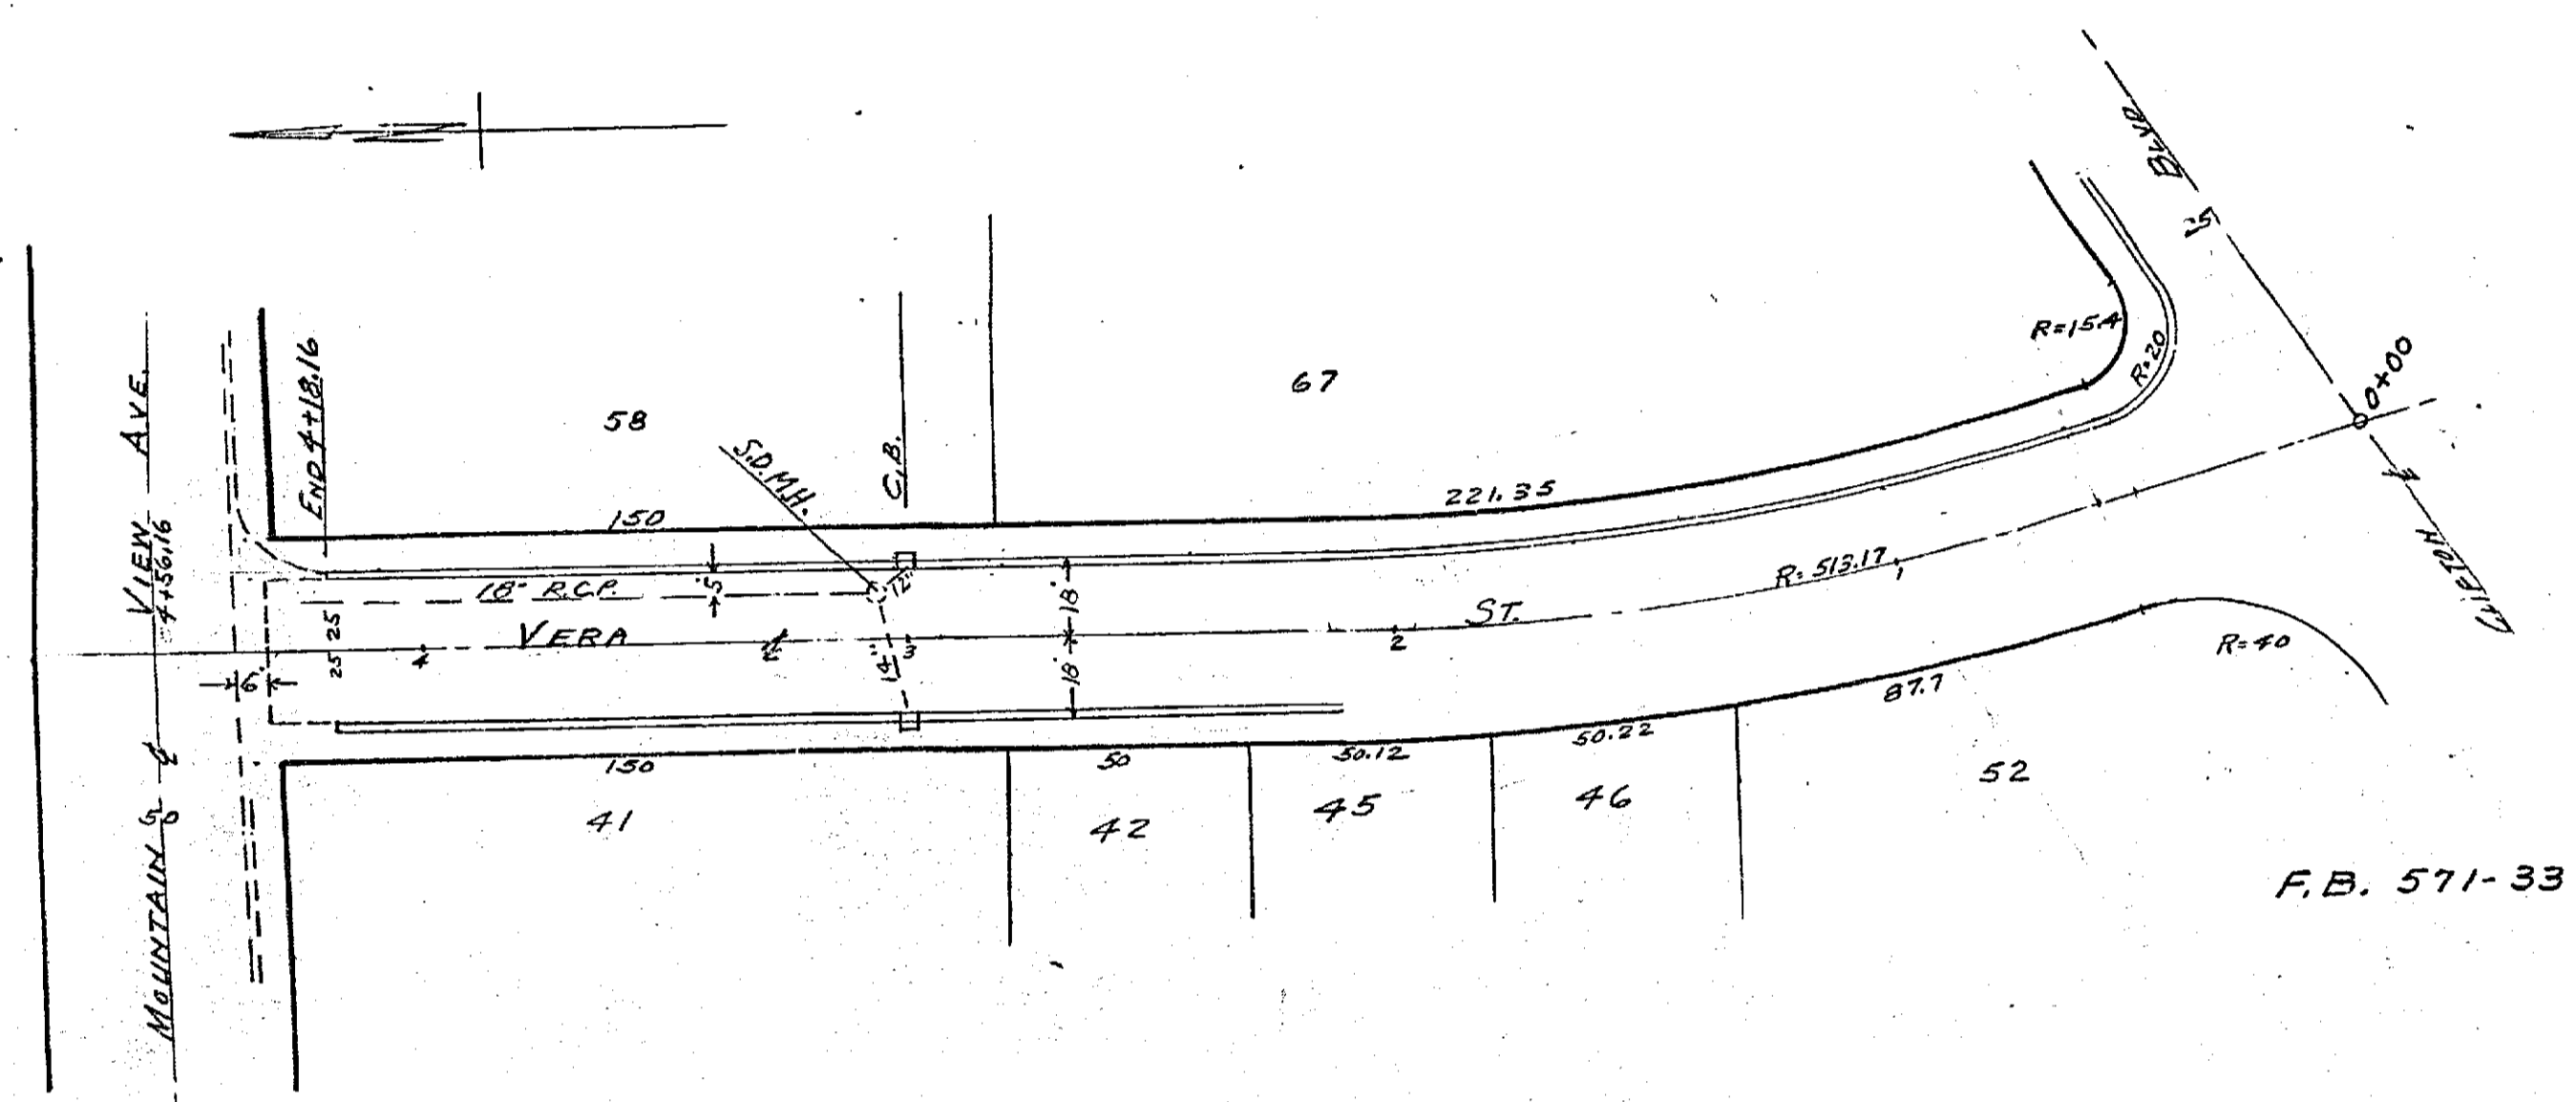

MADE IN U.S.A.
 CLEARPRINT PAPER CO.
 CLEARPRINT PROFILE PLUM PLATE A

MADE IN U.S.A.
 CLEARPRINT PAPER CO.
 CLEARPRINT ENGINE DRAWING PLATE A