

PLAN NO. 1546
 FOR THE CONSTRUCTION OF
 CONCRETE CURBS AND GUTTERS ON
 URBAN STREET



SCALE 1" = 50'

F.B. 568-65

APPROVED: _____ 1958
 DIRECTOR OF PUBLIC WORKS

SW⁴ - SW⁴ - SEC. 32 T2S R5W S.B.B.&M

B.M. R.R. SPIKE IN P.P 10000 J S.E.
 COR. NEIL & ARLINGTON
 ELEV. 793.05
 B.M. X CUT N.E. COR. OF SIDEWALK
 IN FRONT OF CHURCH.
 ELEV. 821.06

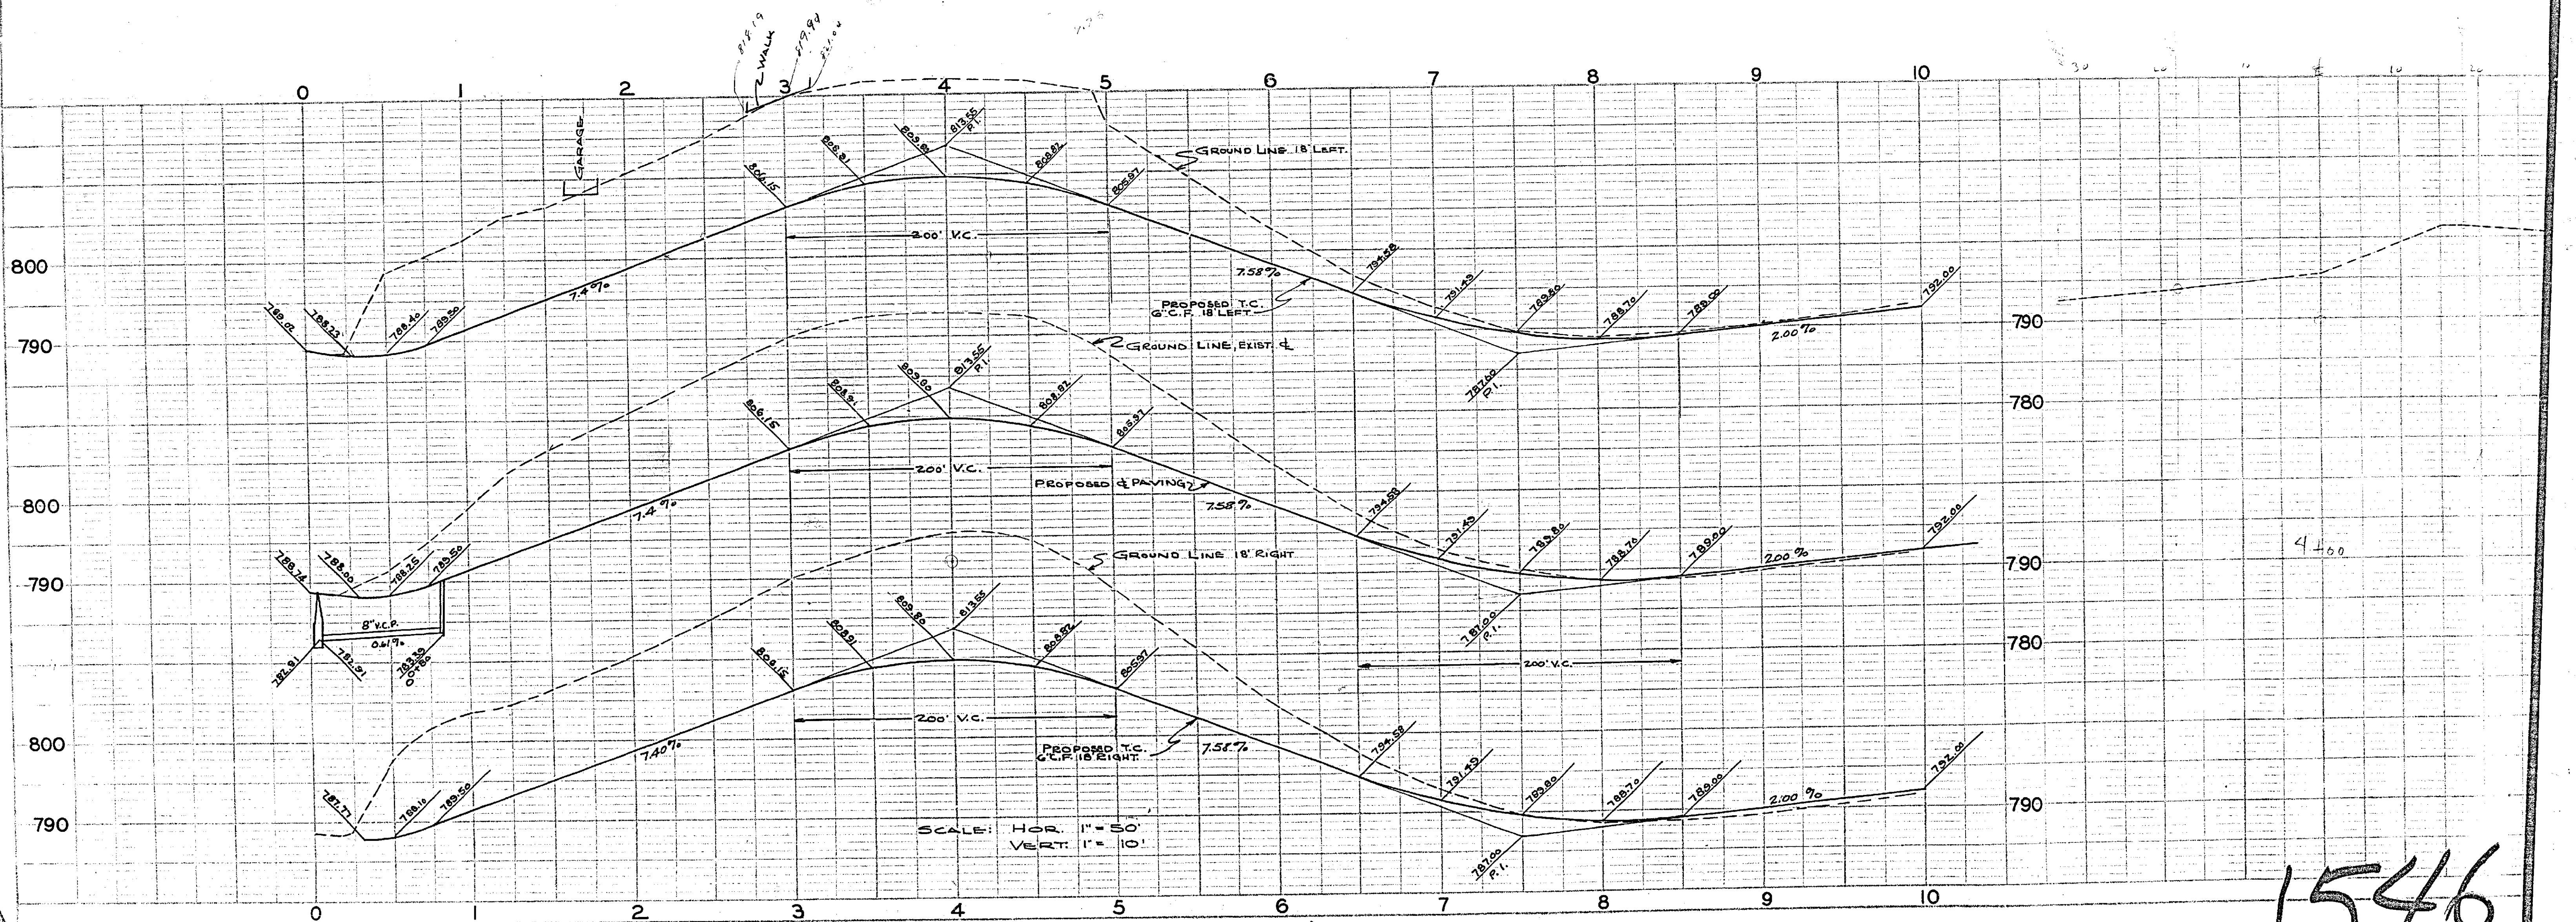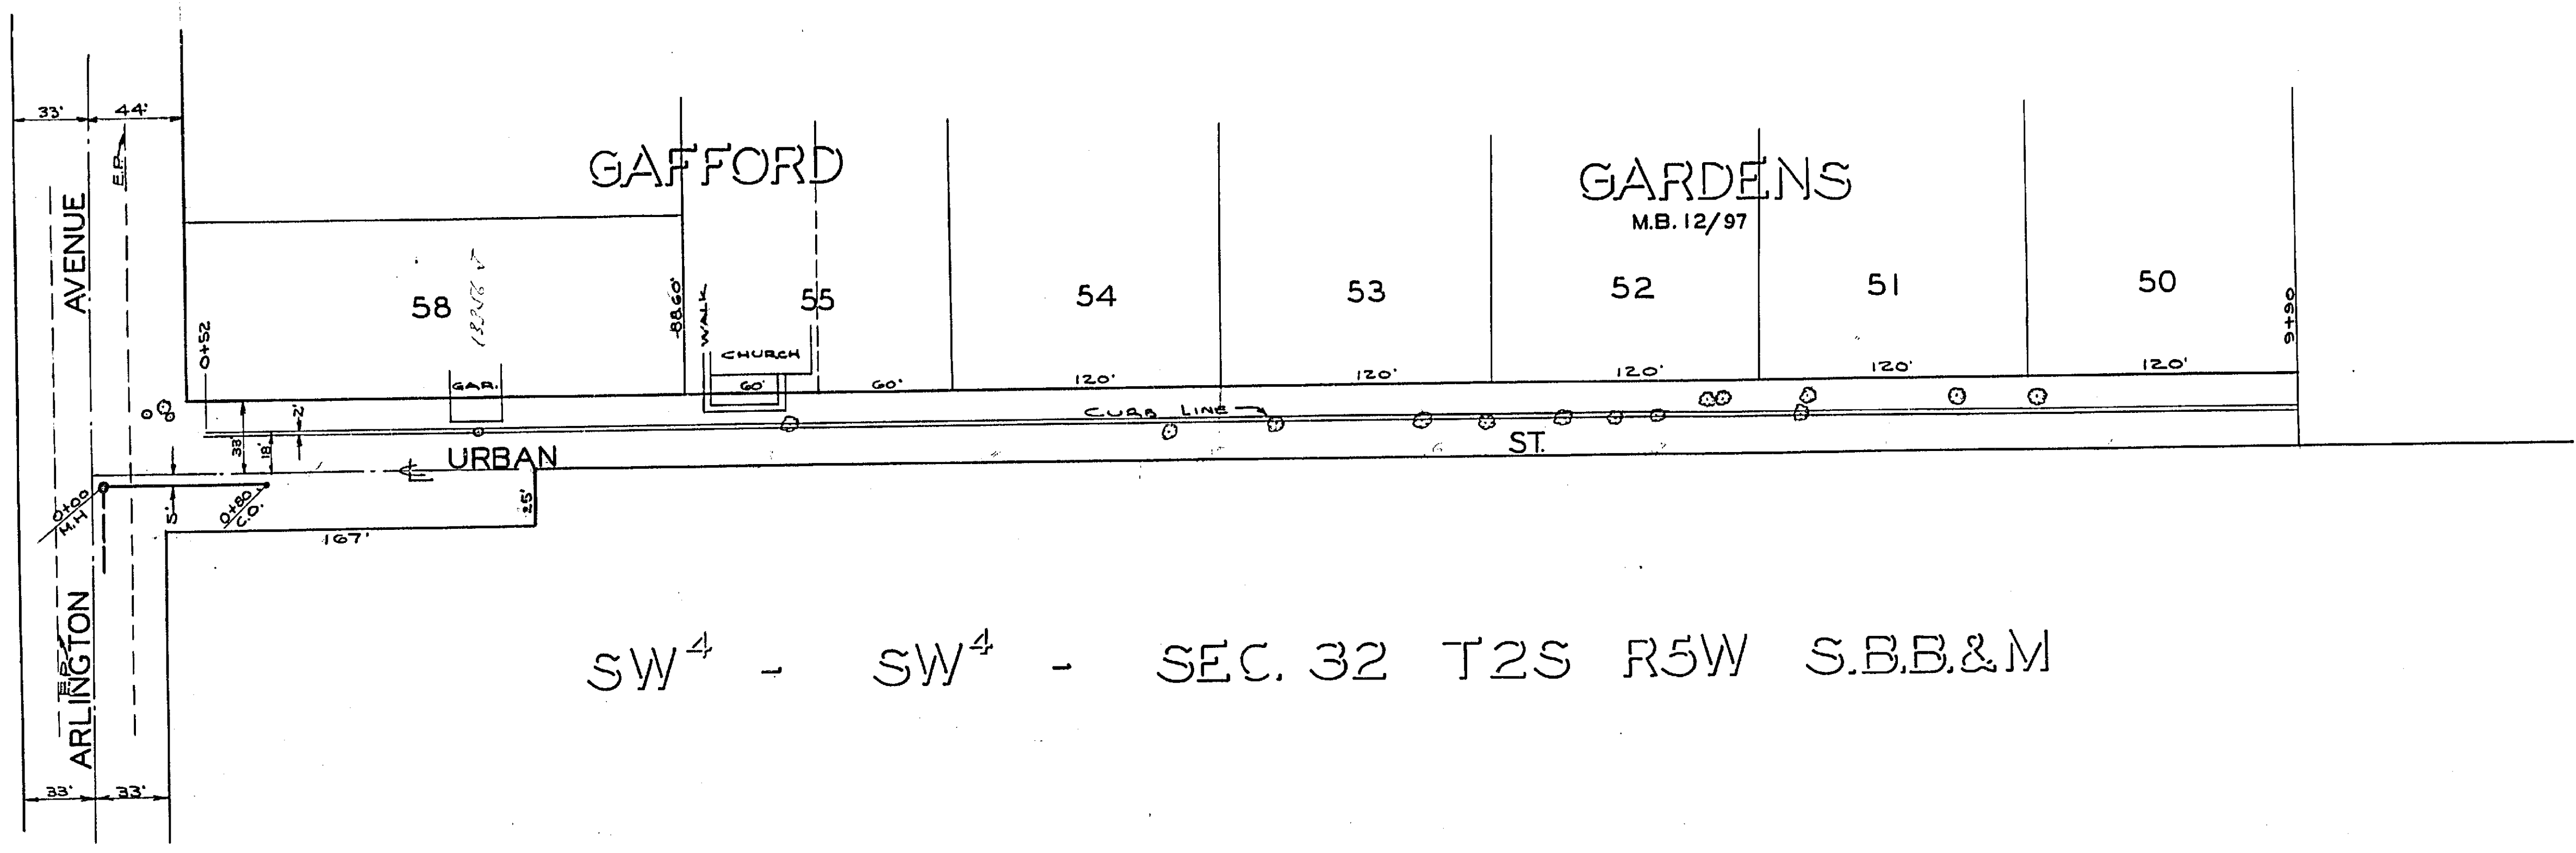

1546