
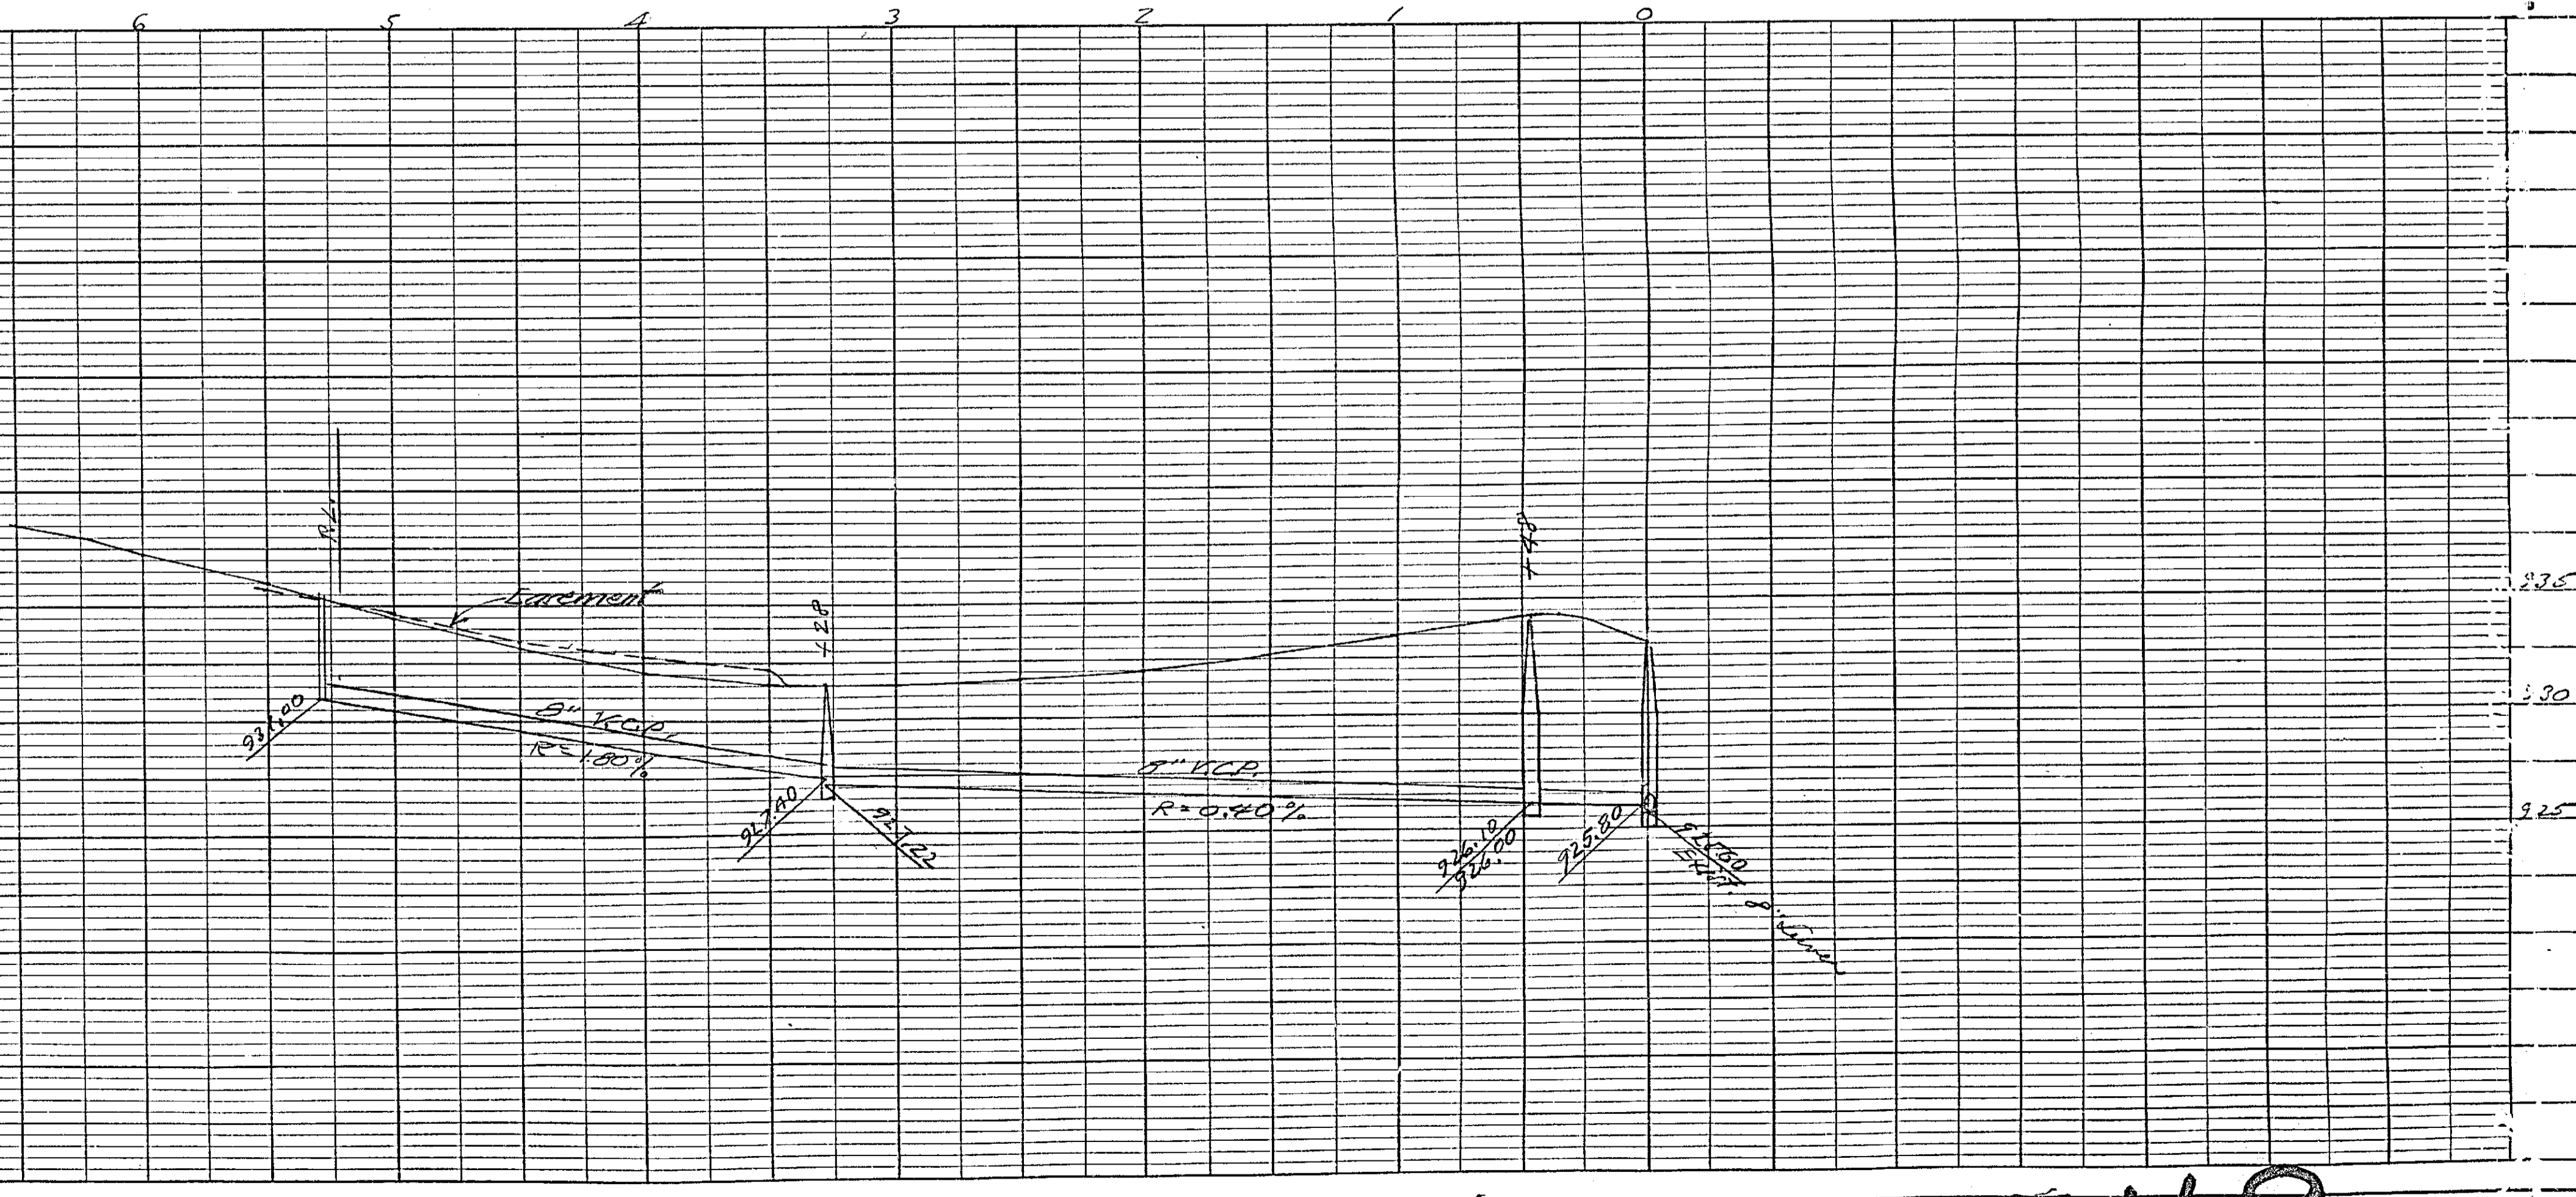


N<sup>o</sup> 1549  
 PLAN AND PROFILE  
 FOR PROPOSED SEWER EXTENSION  
 BETWEEN ELSINORE ROAD AND  
 VICTORIA AVENUE

F.B. 394-60-62 NOV. 1974

SCALES HOR. 1 IN. = 50 FT.  
 VERT. 1 IN. = 5 FT.

APPROVED M.H. IRVINE  
 CITY ENGINEER

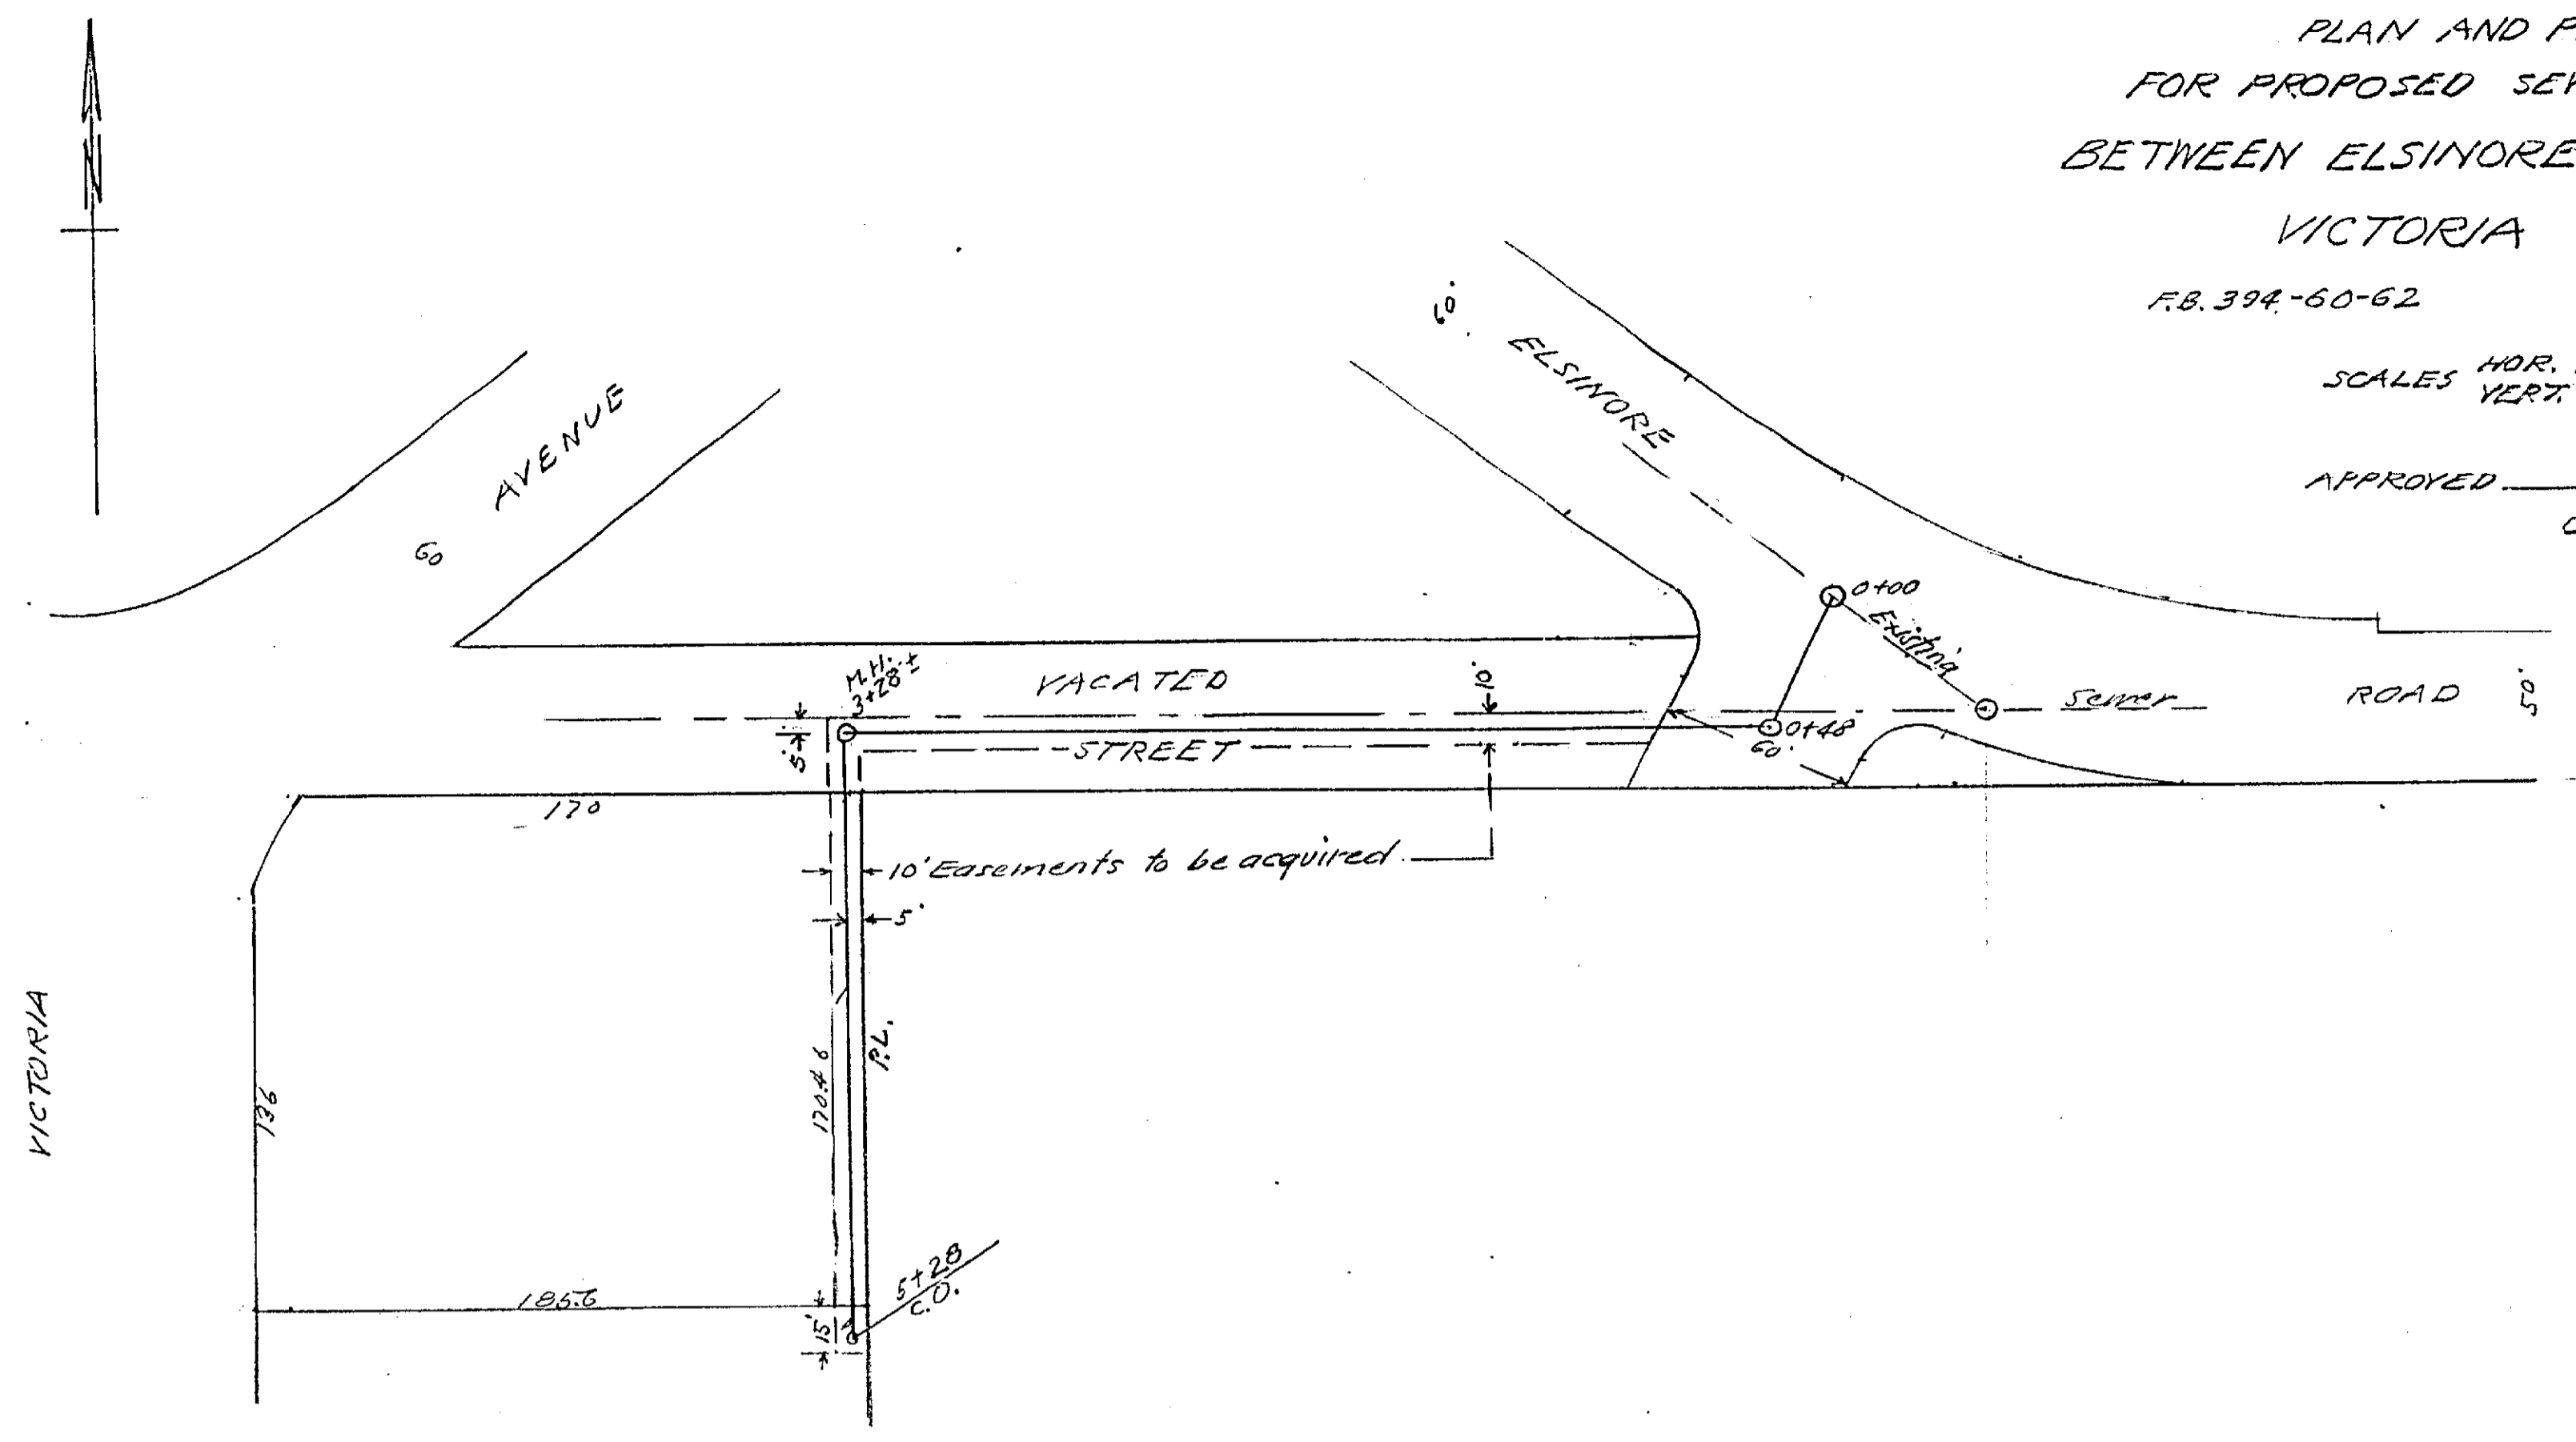

PROFILE BOOK ALIGNMENT CHECKED  
 NO. \_\_\_\_\_

NOTE BOOK GRADES CHECKED  
 NO. \_\_\_\_\_

1549