

Scales: Hor. 1" = 50'
Ver. 1" = 5'

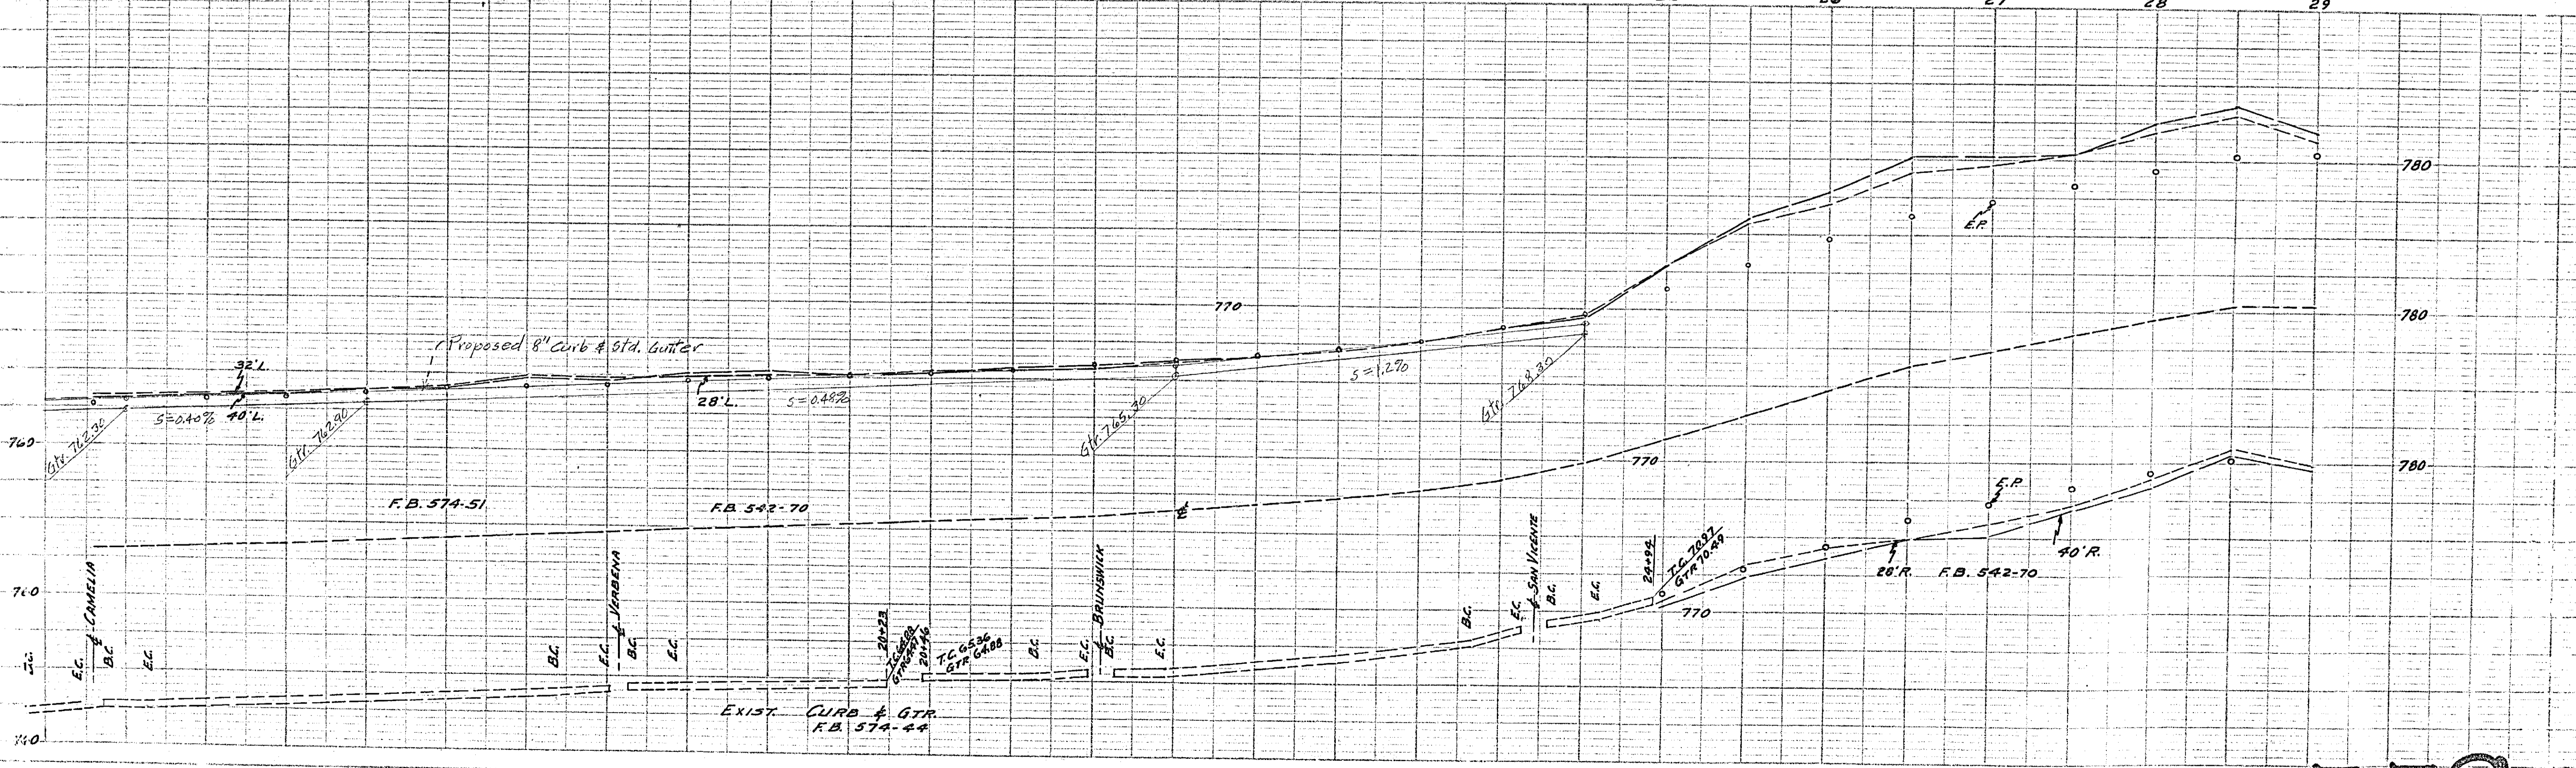
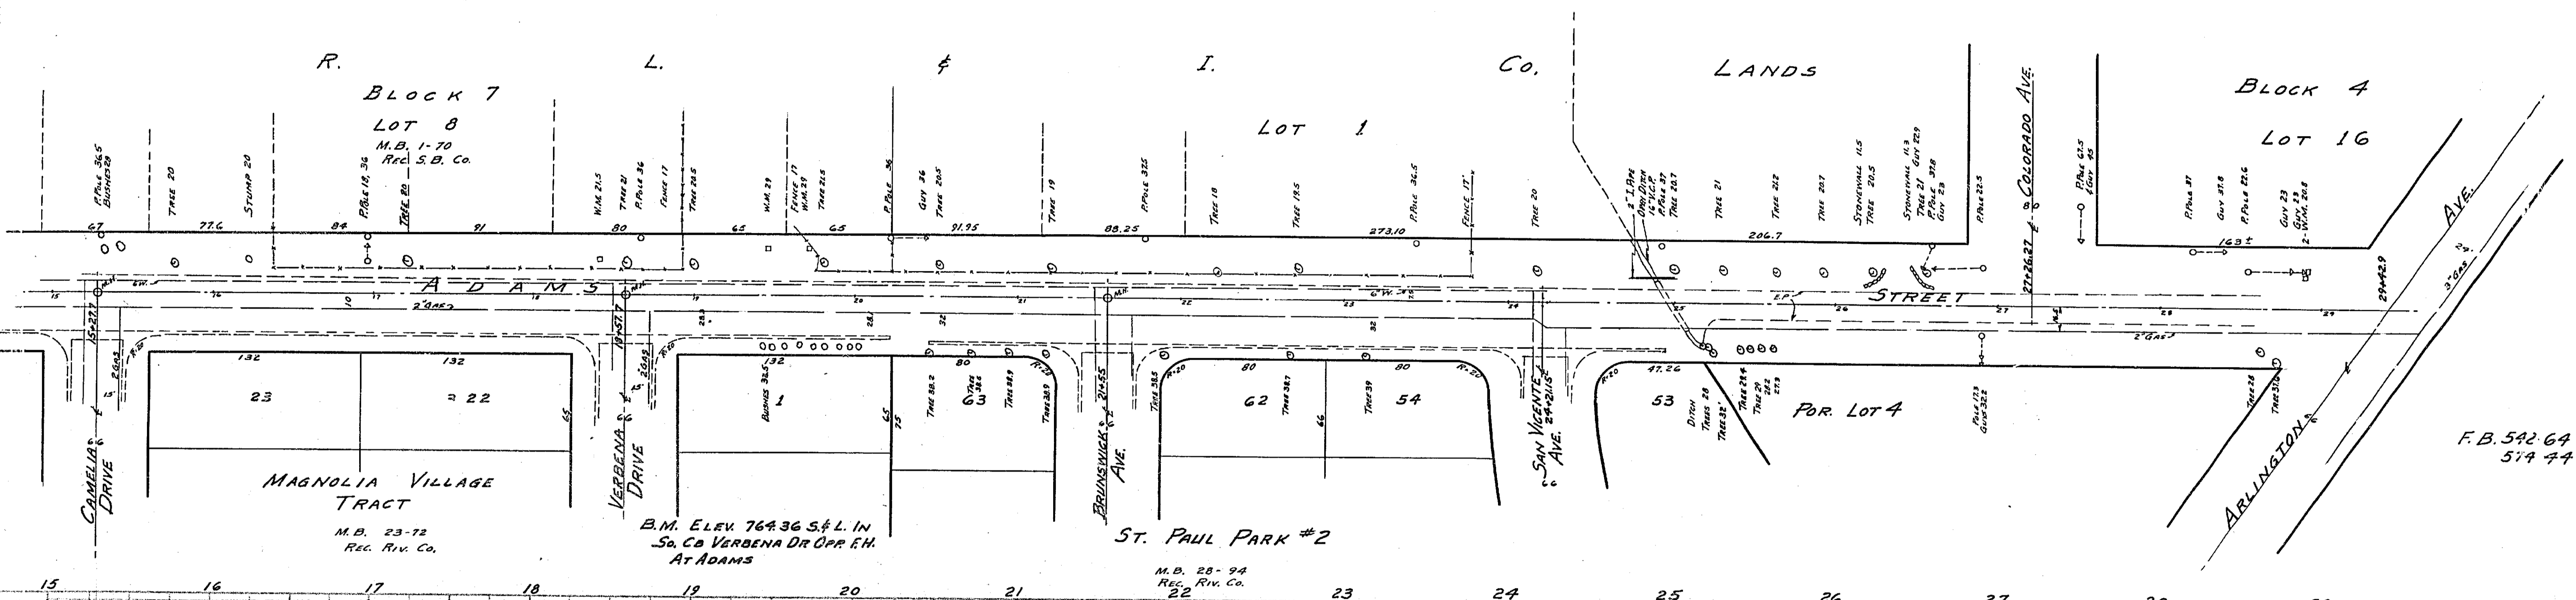


PLATE 1-PLAN-PROFILE IN P.S. & S.P. STANDARD
KEUFFEL & ESSER CO. NEW YORK
M. & E. CO. 146 D'AVENUE
1922

1559