

1600


FB-582/1,37,4G

REVISIONS		DESCRIPTION
DATE	BY	
		SURVEYING GROUND CONTROL

DEPARTMENT OF PUBLIC WORKS
CITY OF RIVERSIDE, CALIFORNIA
GEOGRAPHY IN THE CITY OF RIVERSIDE, CALIFORNIA
BASE MAP W/400 SHEET

DESIGNED BY: _____ CHECKED BY: _____
DRAWN BY: _____
RECOMMENDED BY: _____

N
SCALE 1" = 100'

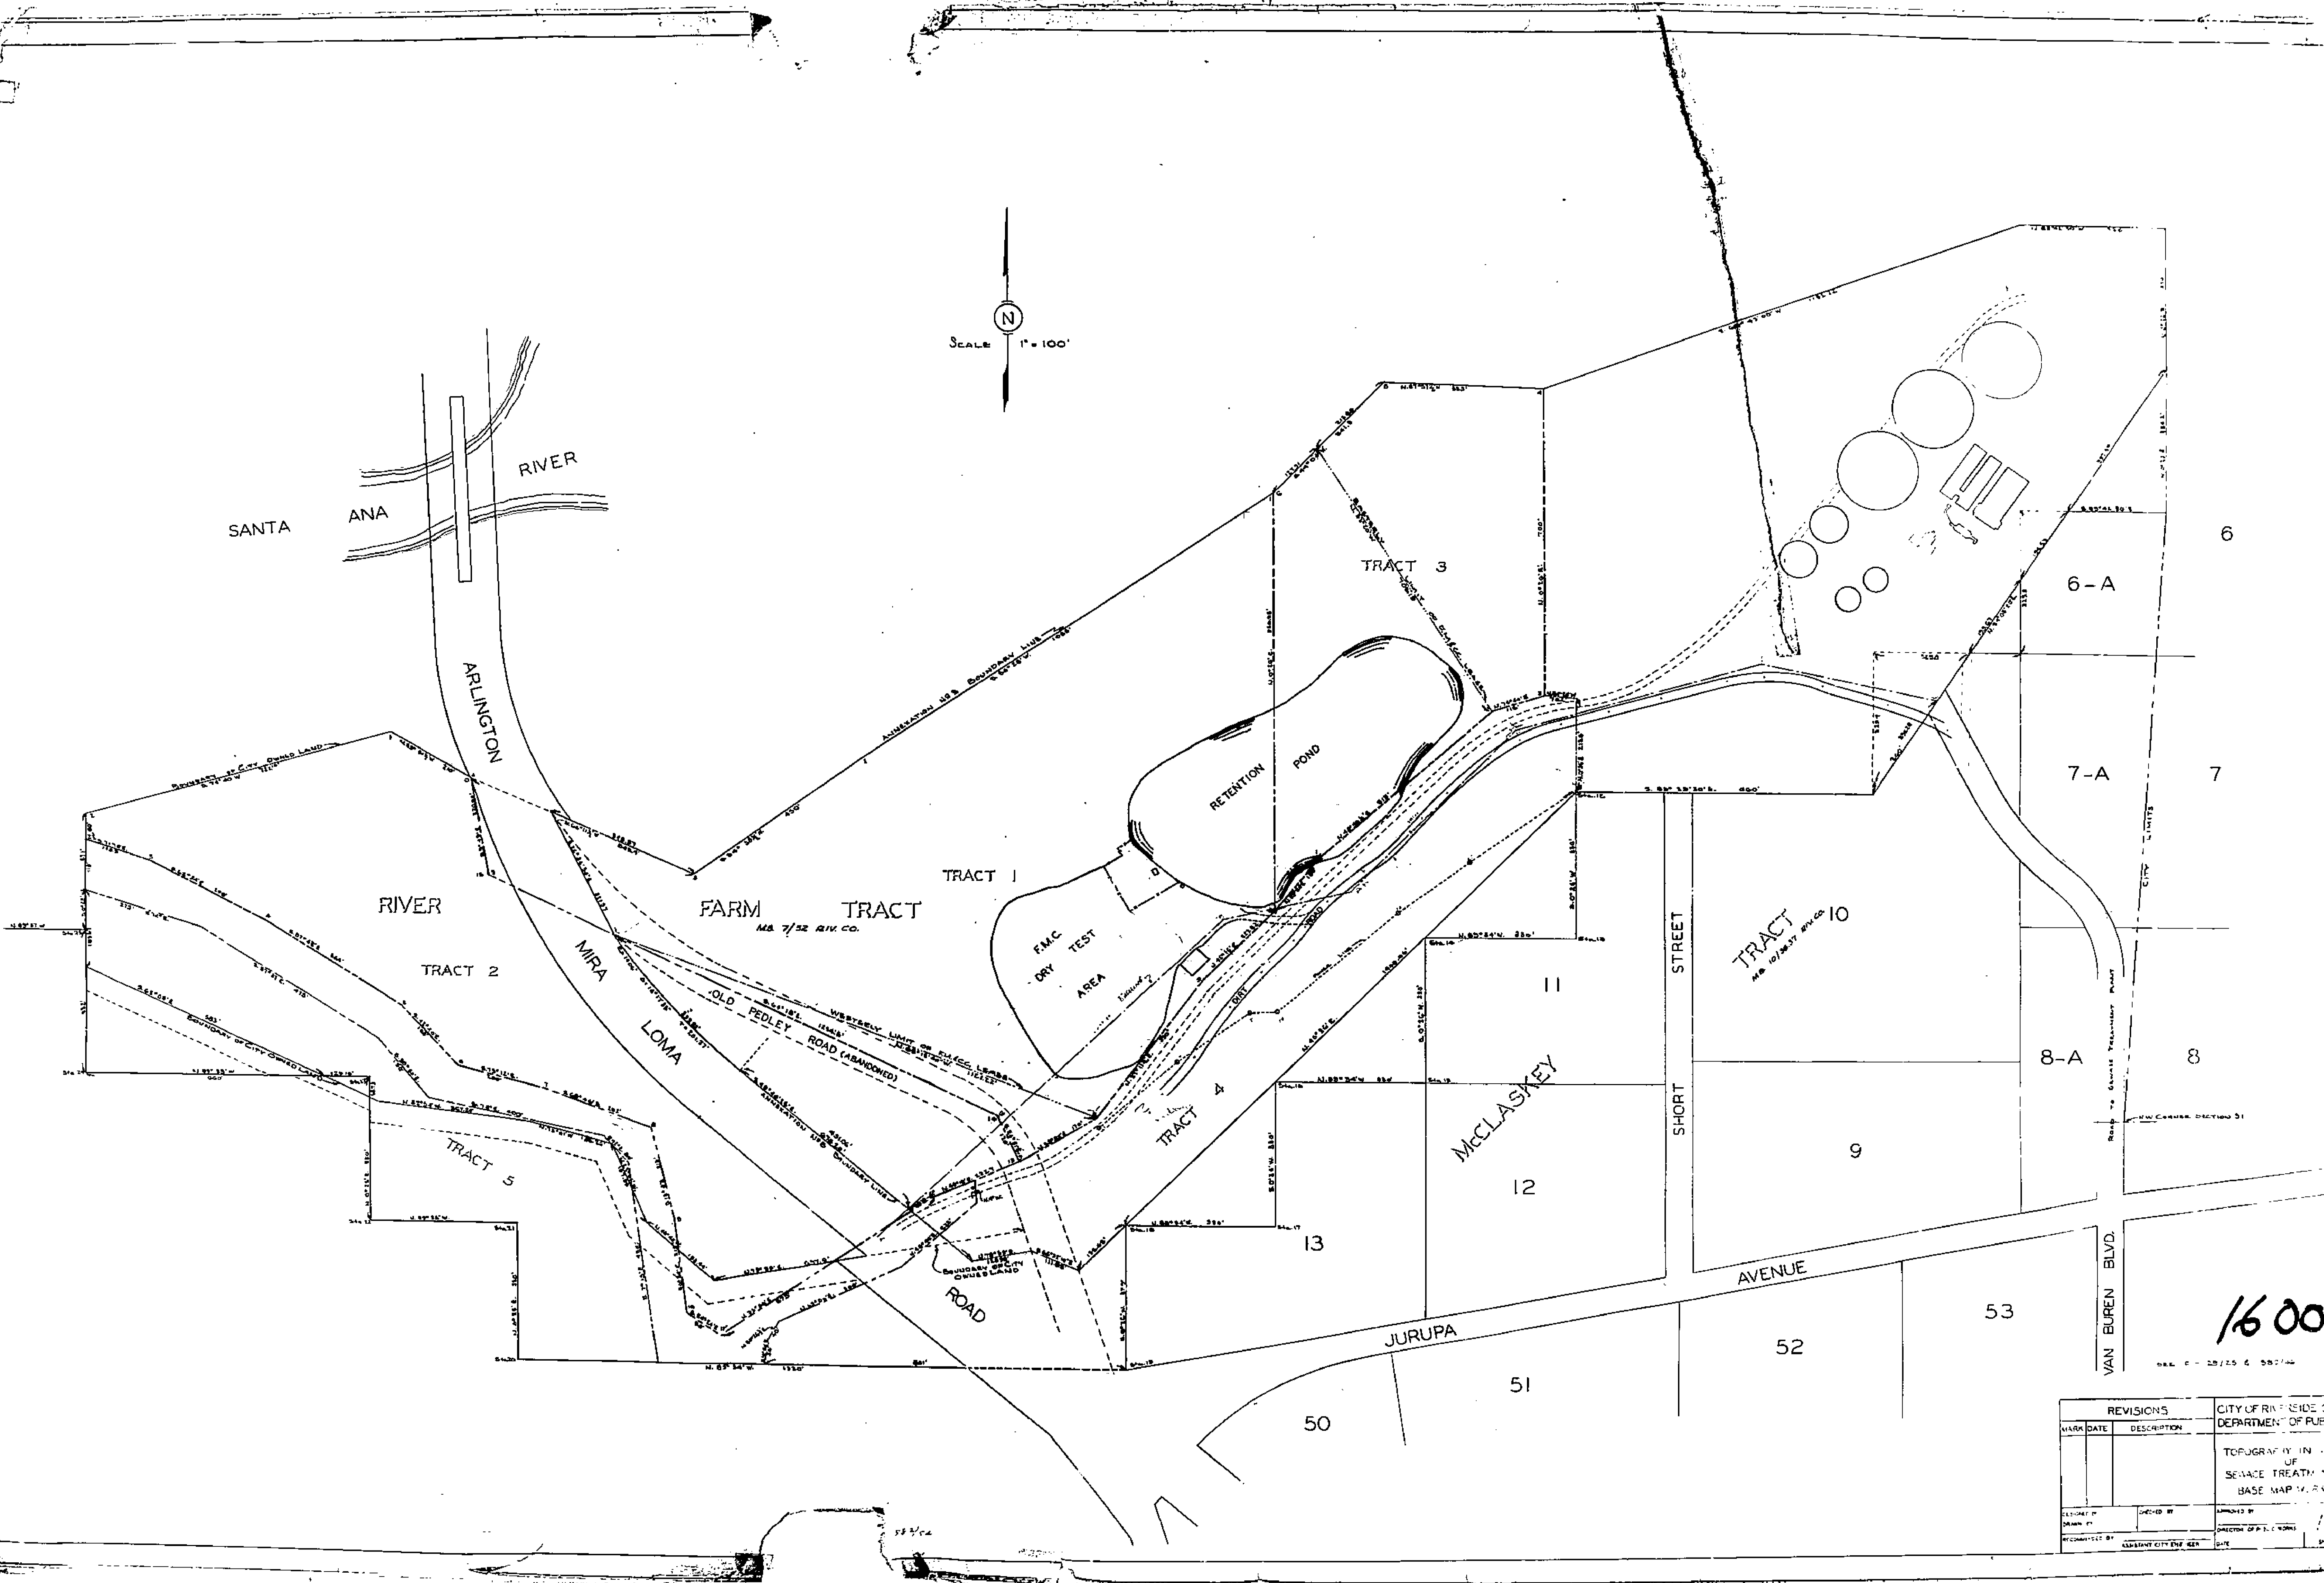


1600

REVISIONS		CITY OF RIVERSIDE DEPARTMENT OF PUBLIC WORKS
MARK	DATE	

TOPOGRAPHY IN
OF
SEWAGE TREATMENT
BASE MAP NO. 100

PLAT

SHOWING PROPERTY FOR PROPOSED SALE

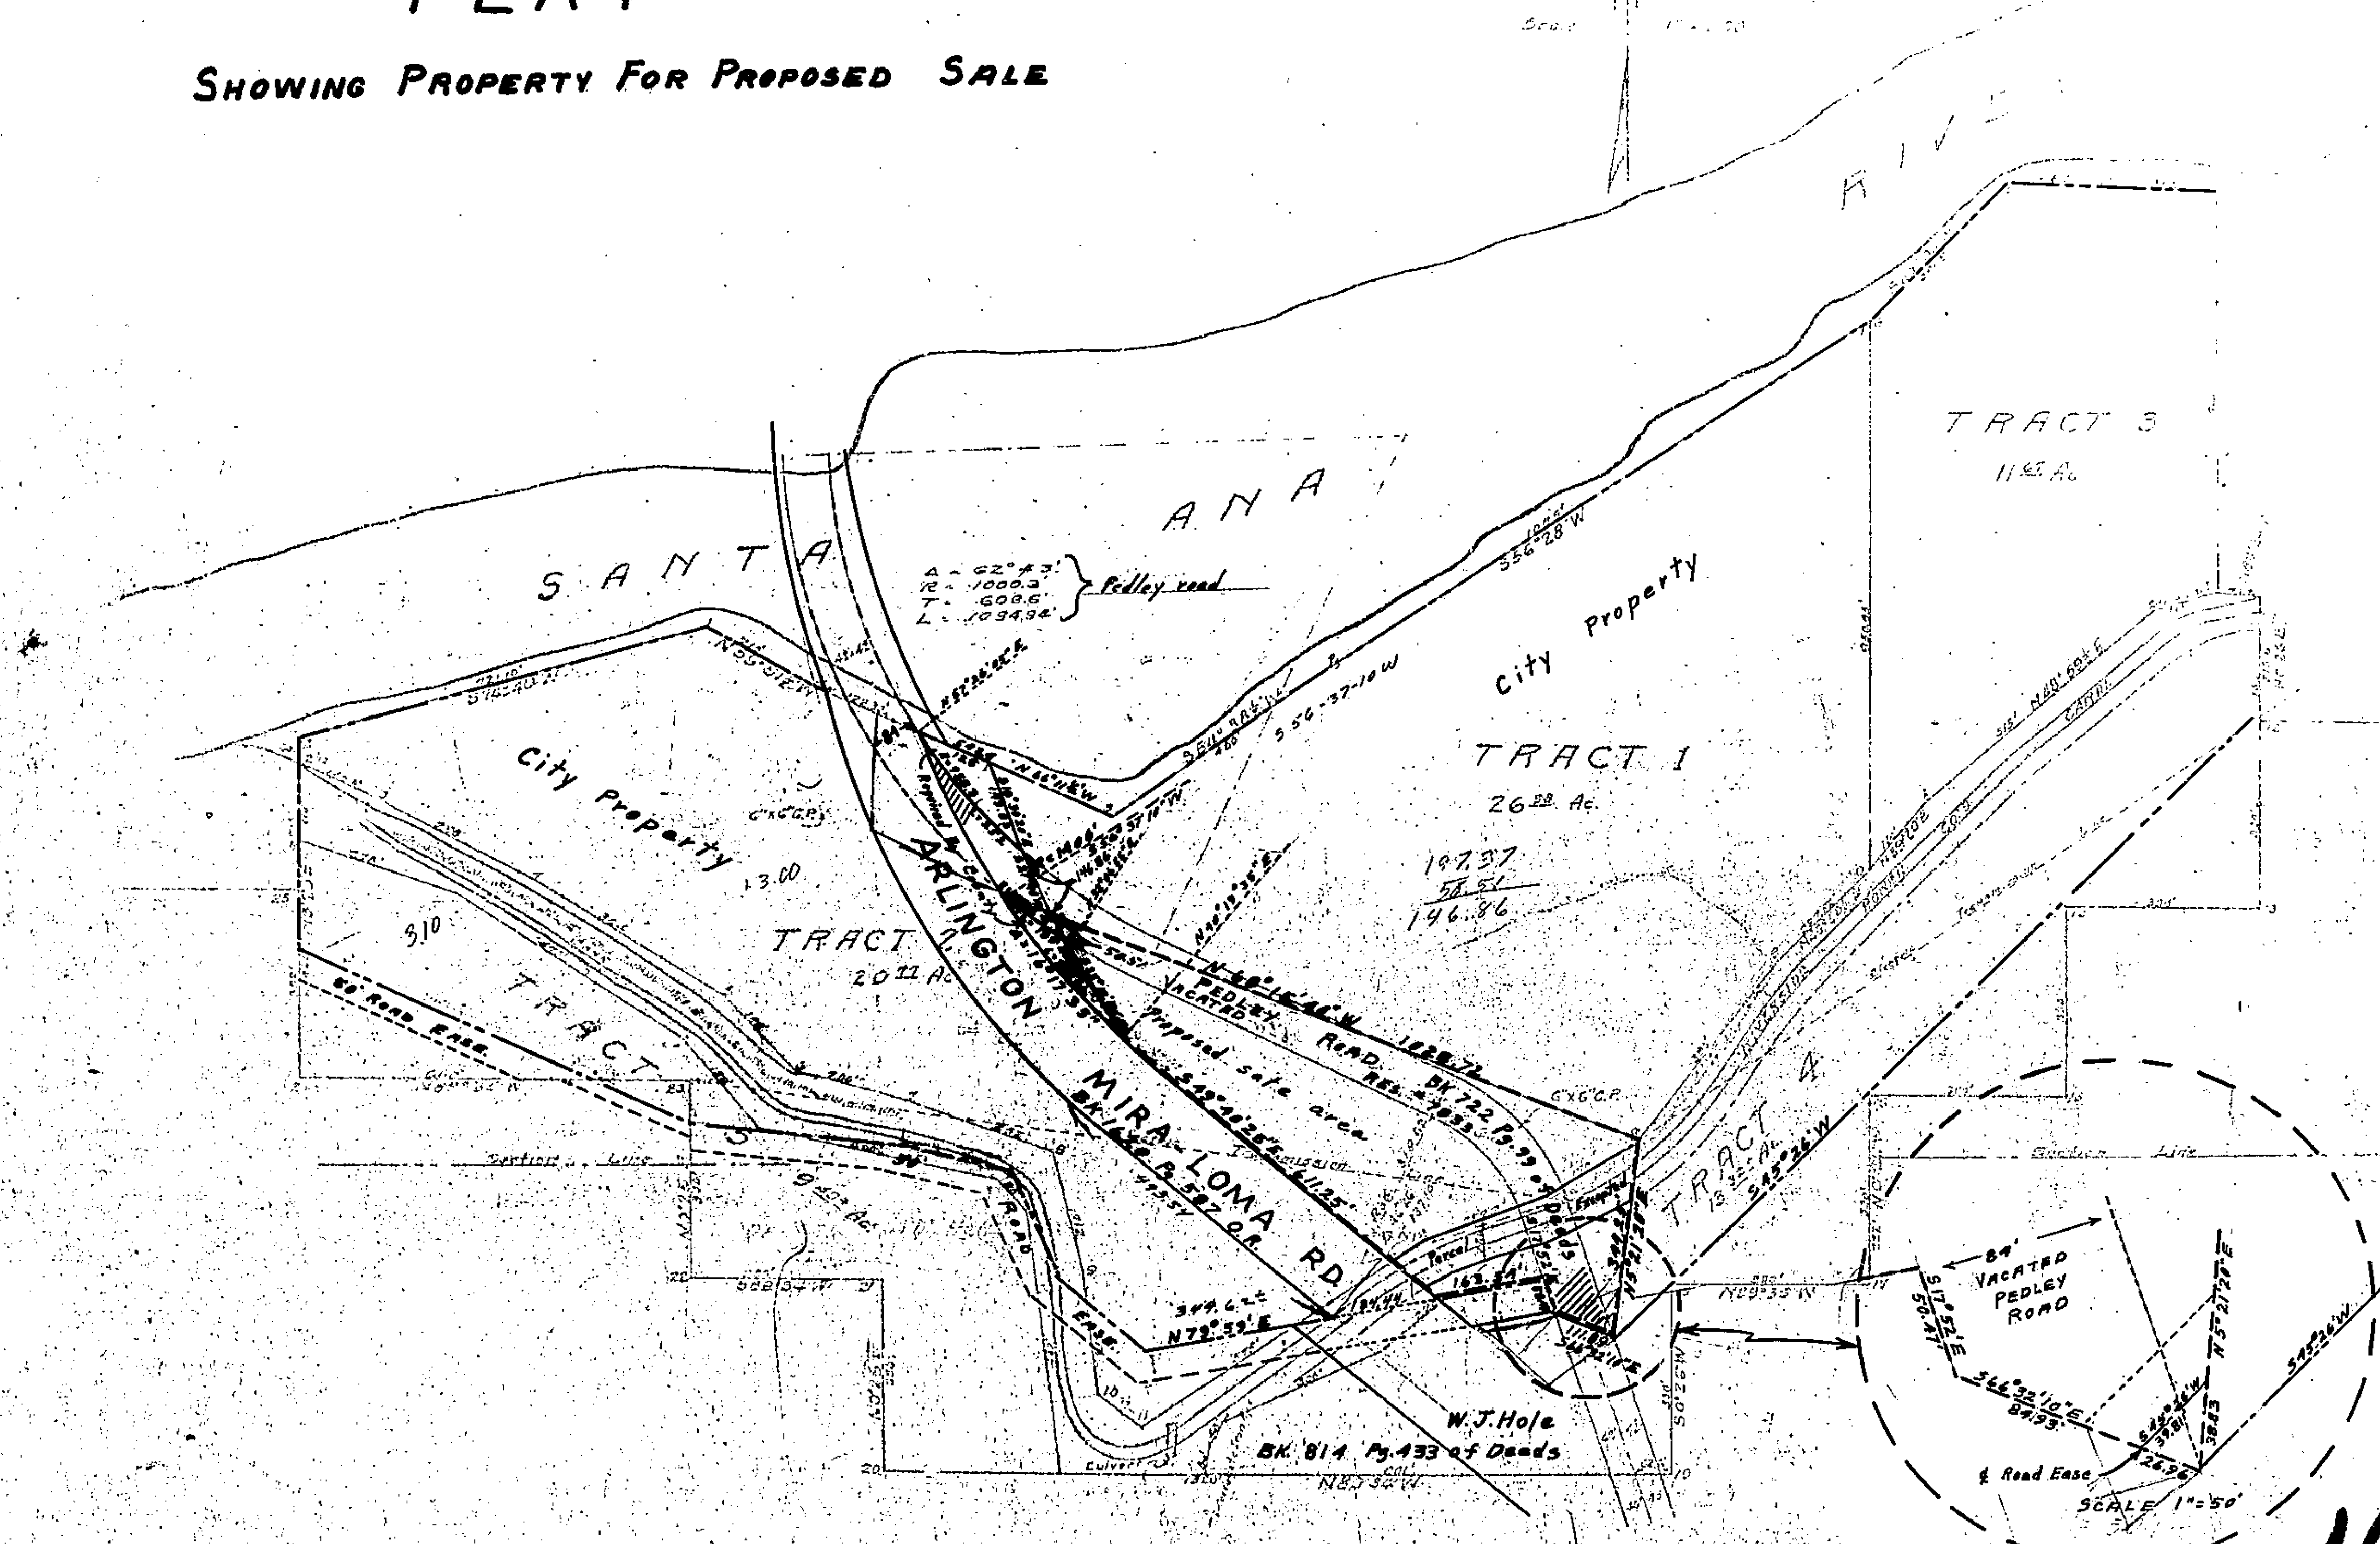


RIVERSIDE GROVES & WATER Co.

1600

May 1958


PROPOSED ANNEXATION NO. 3 CITY OF RIVERSIDE

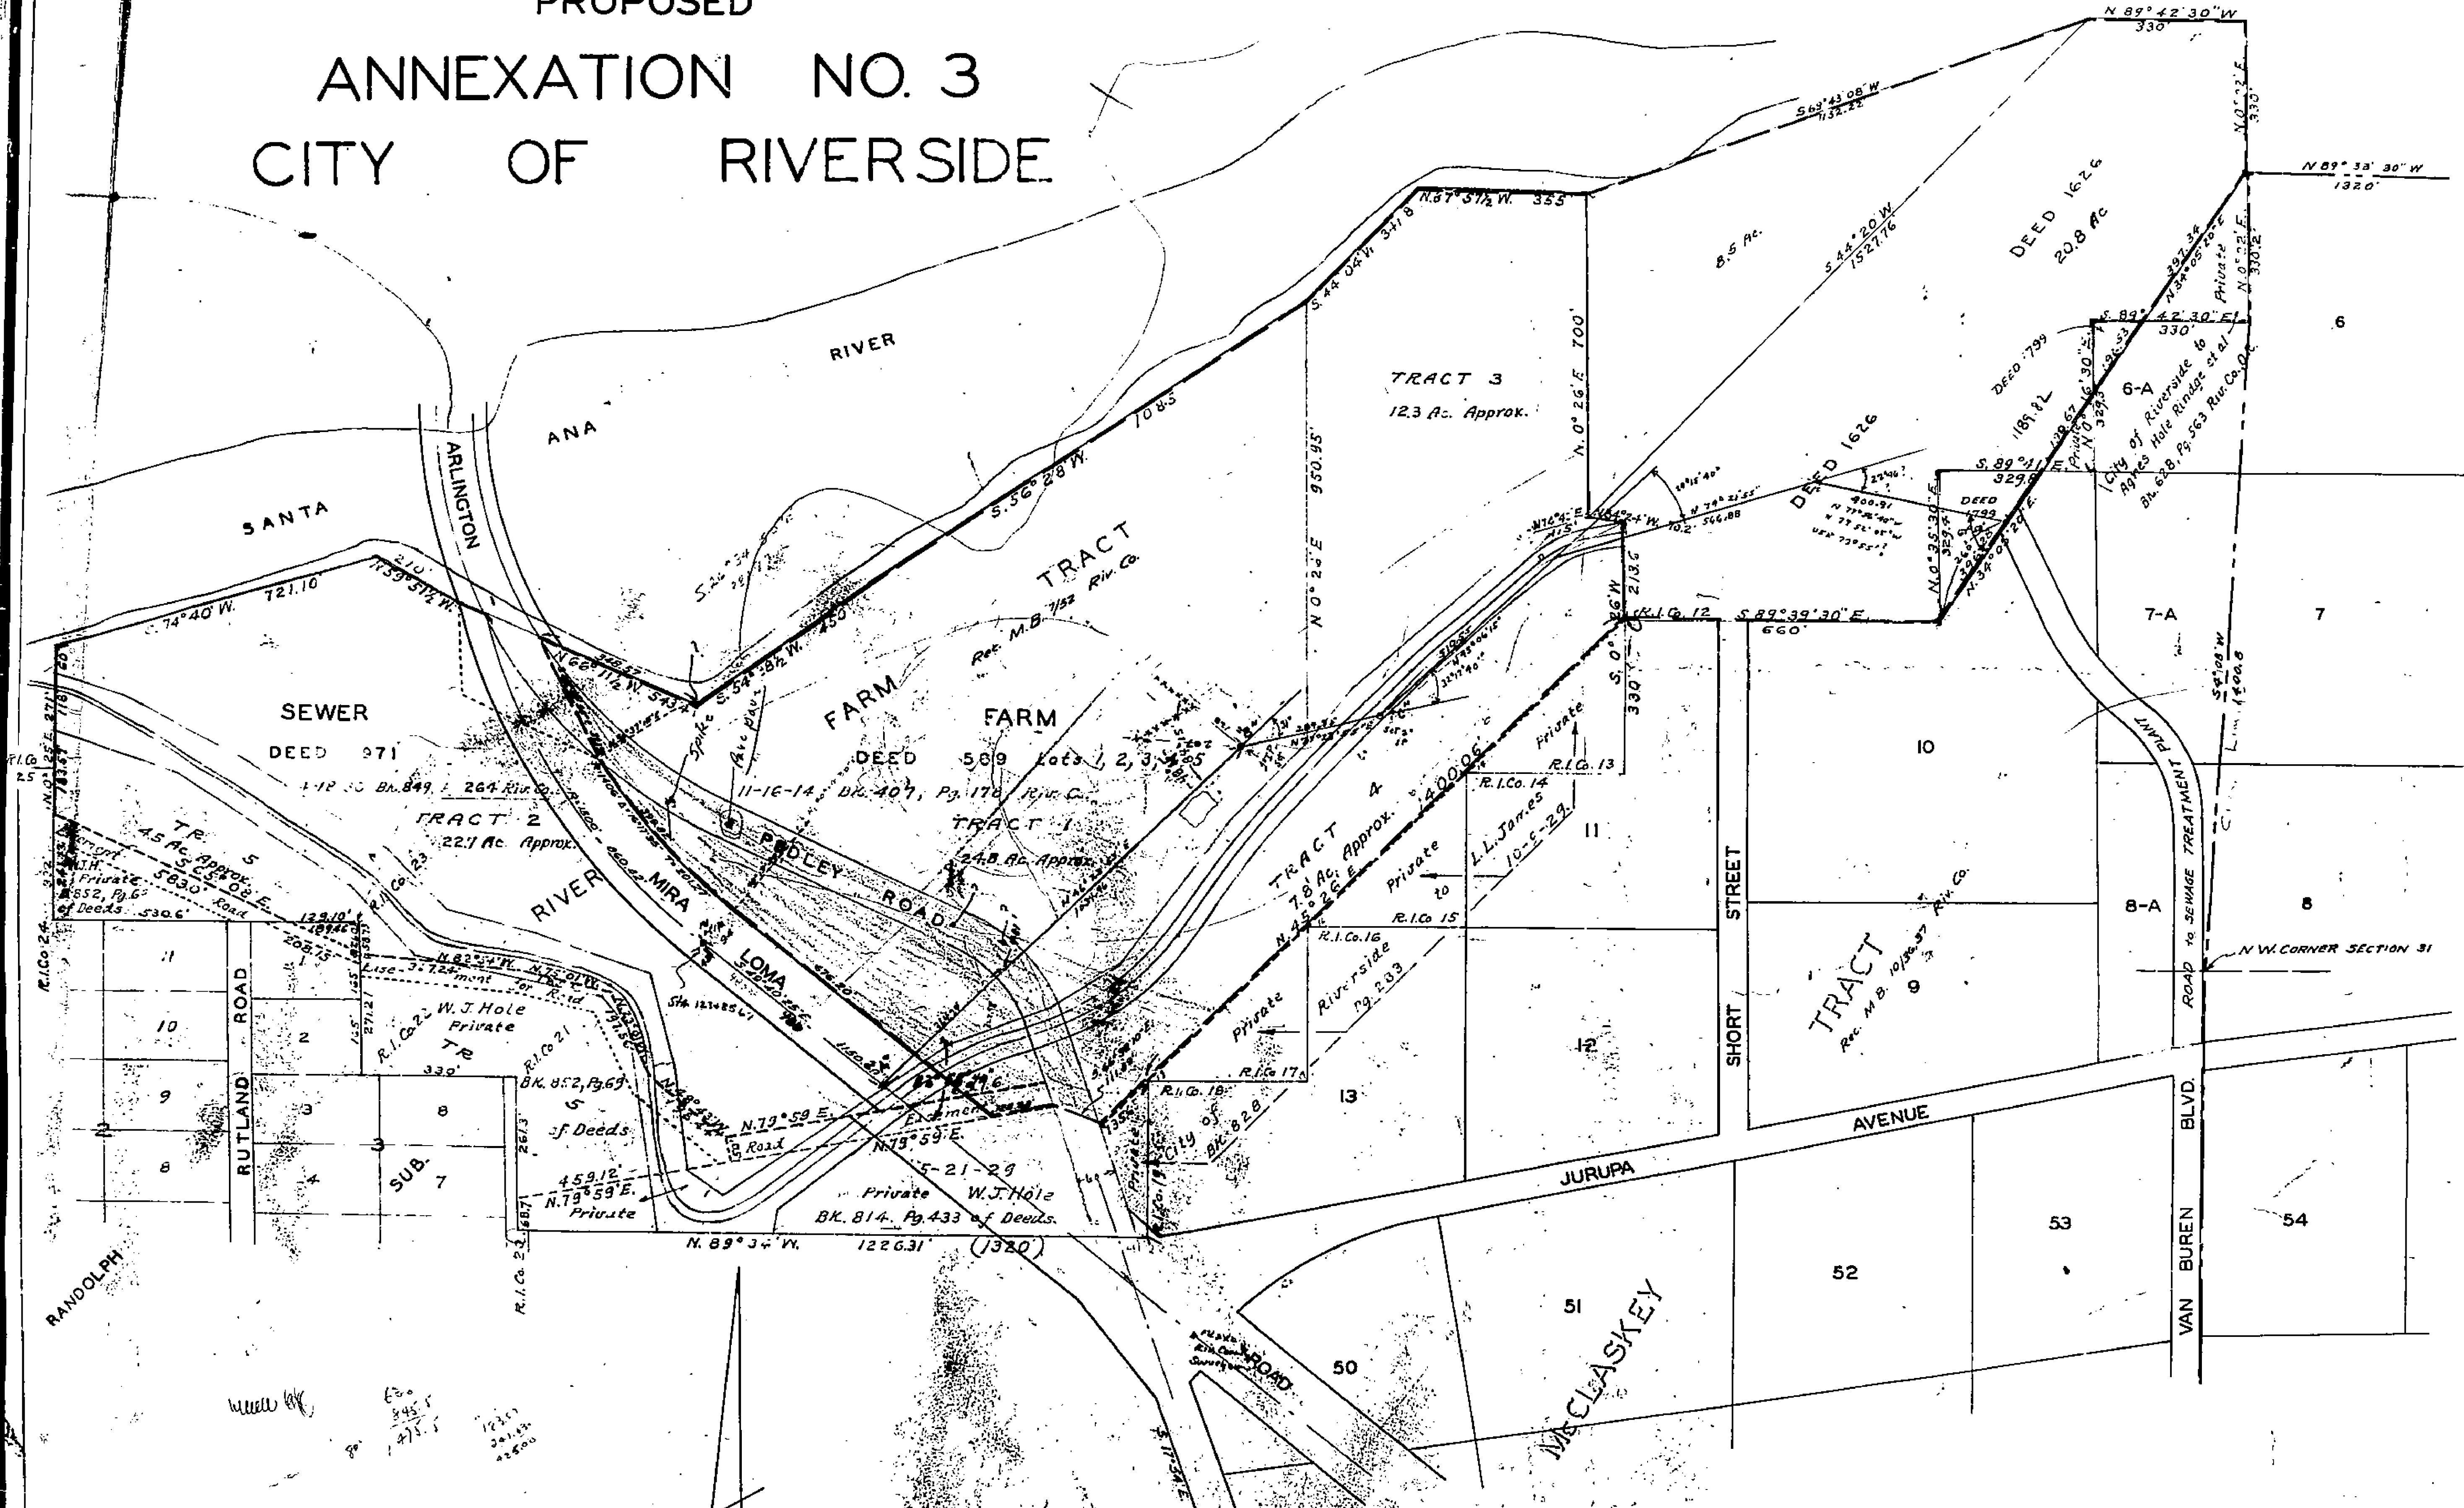

SCALE 1"=200'

EXISTING CITY BOUNDARY
PROPOSED LIMITS OF ANNEXATION NO. 3

1600

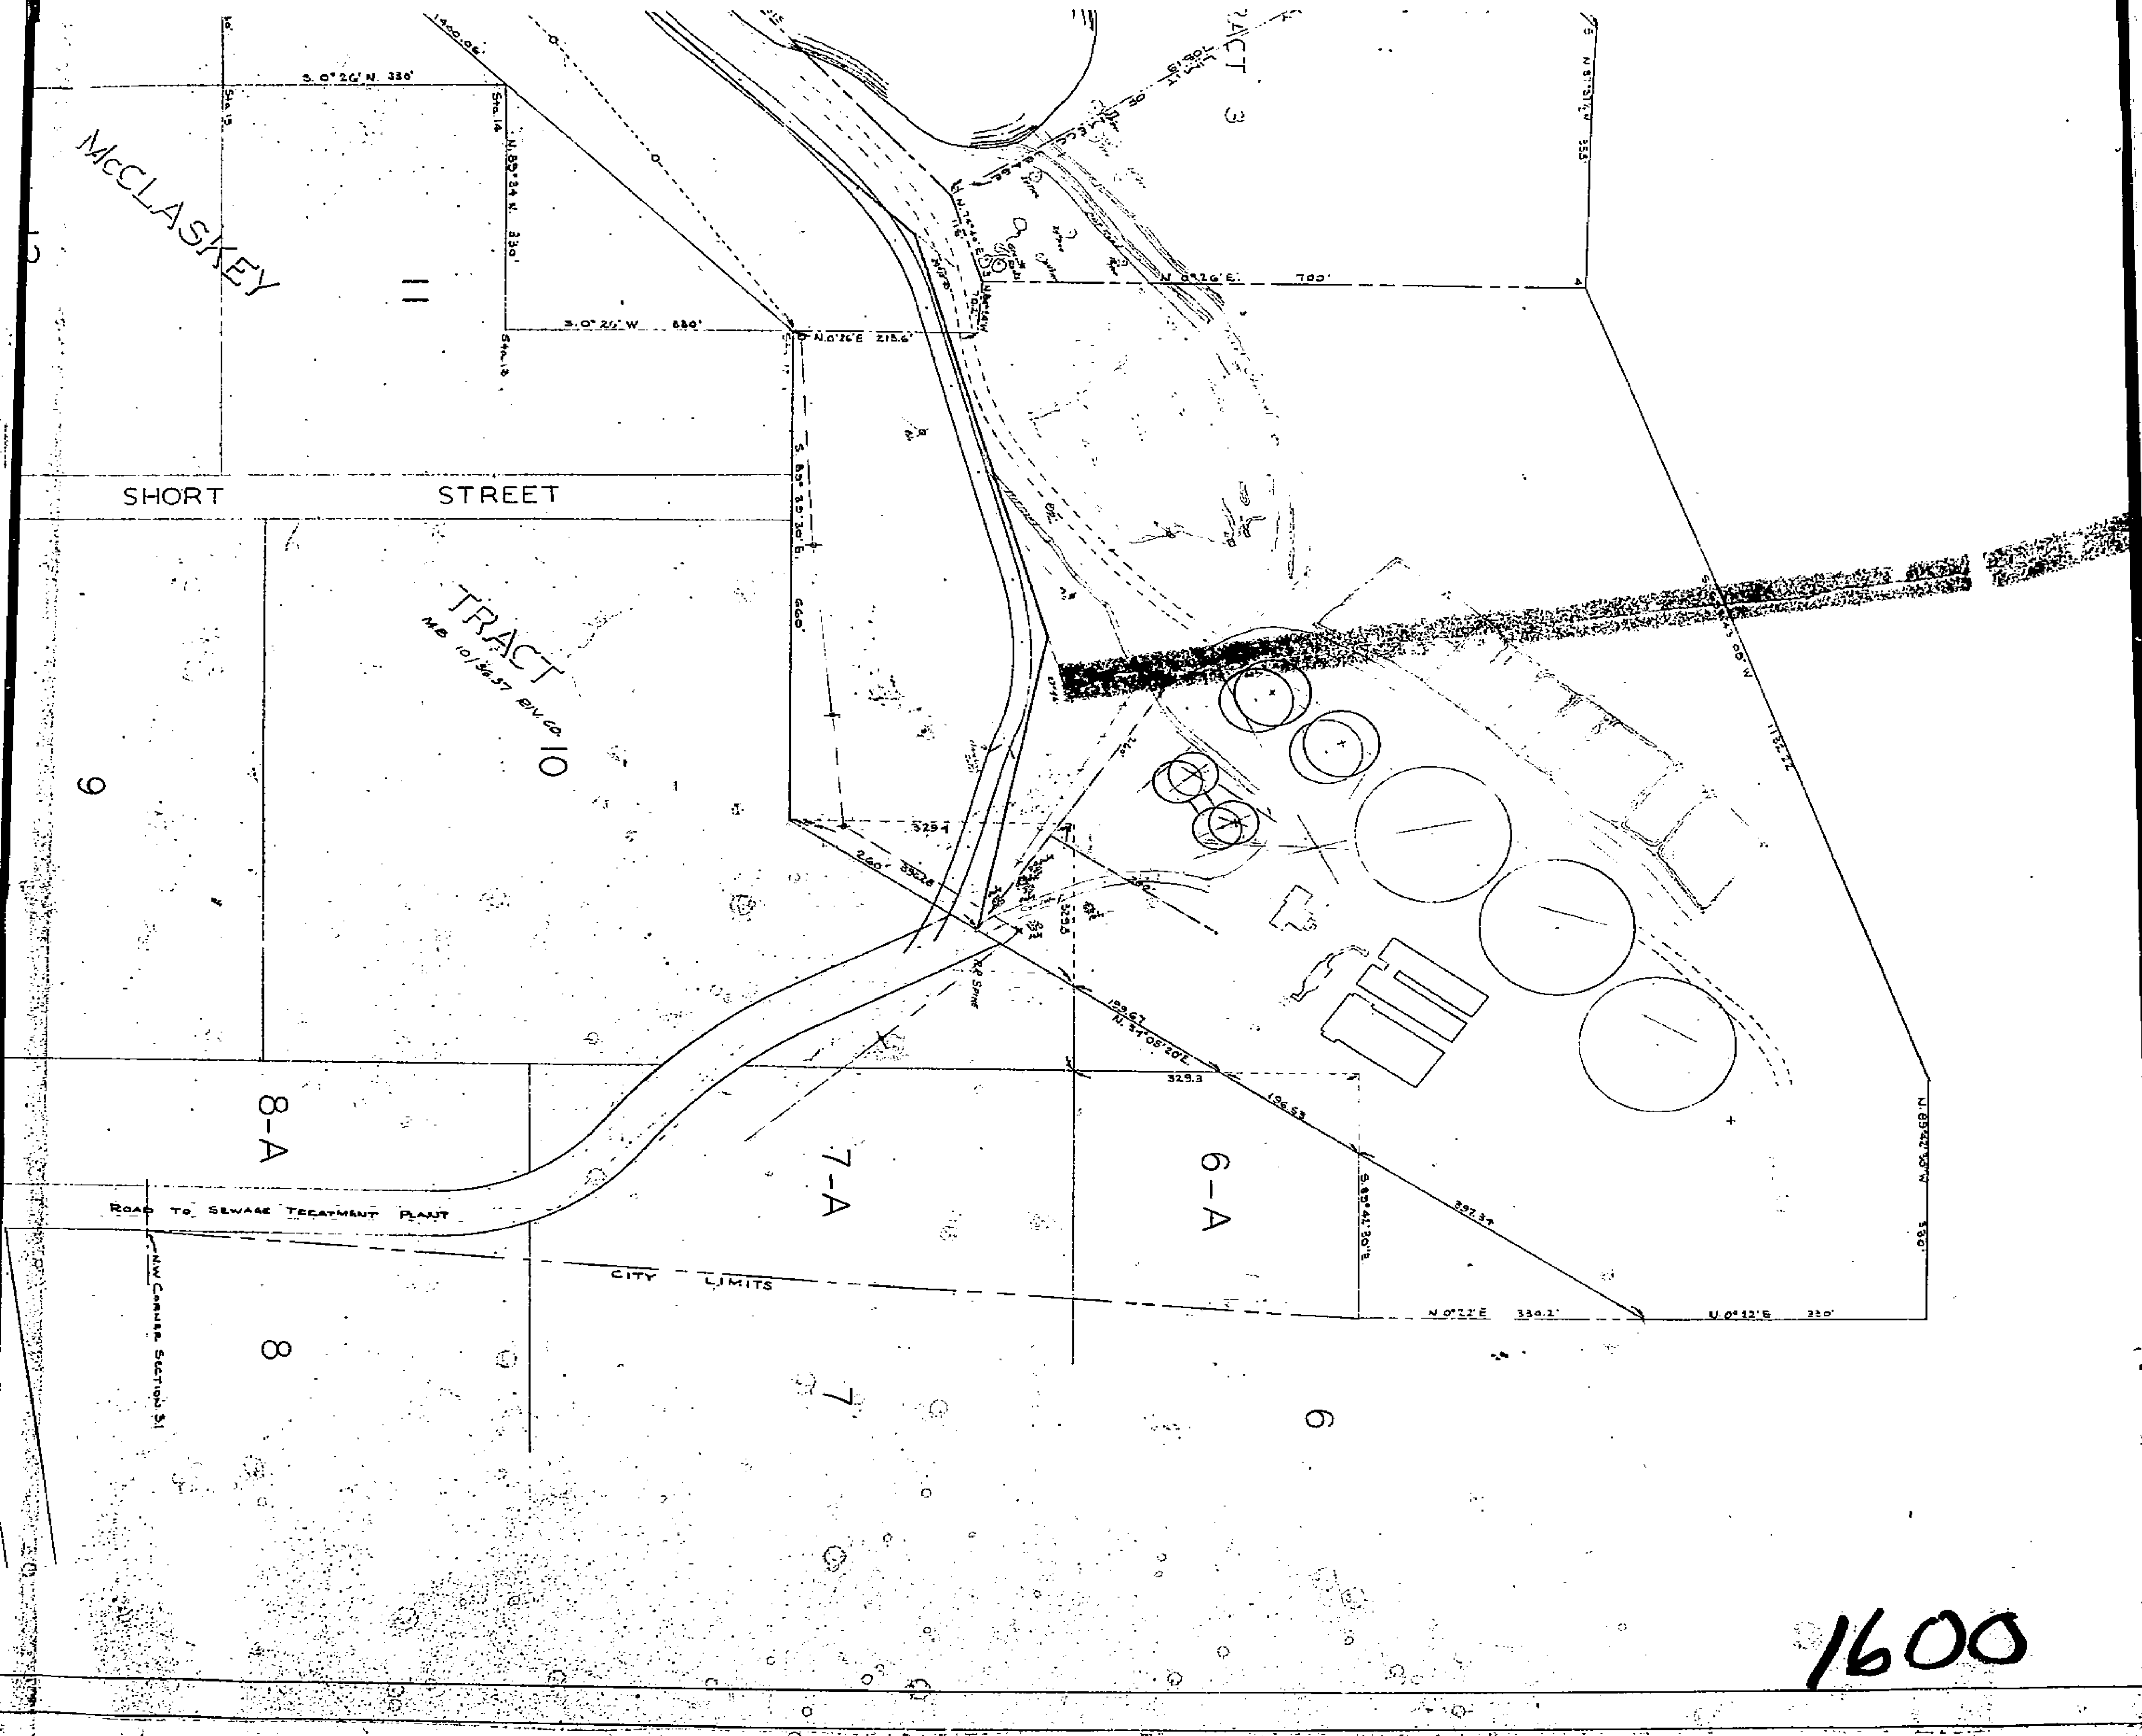

McCLASKEY

SHORT STREET

TRACT
MB 10/3457 ENC 10

TRACT 3

8-A

7-A

6-A

ROAD TO SEWAGE TREATMENT PLANT

CITY LIMITS

8

7

6

1600