


PROFILE OF BERT ST. & NY. RIV. LOG

Scale: 1" = 100'
1" = 5'

Note: Grade for sidewalk and frame
to be 1.25' to 1.50' above 100' - 25'
N.G. 662-33-14

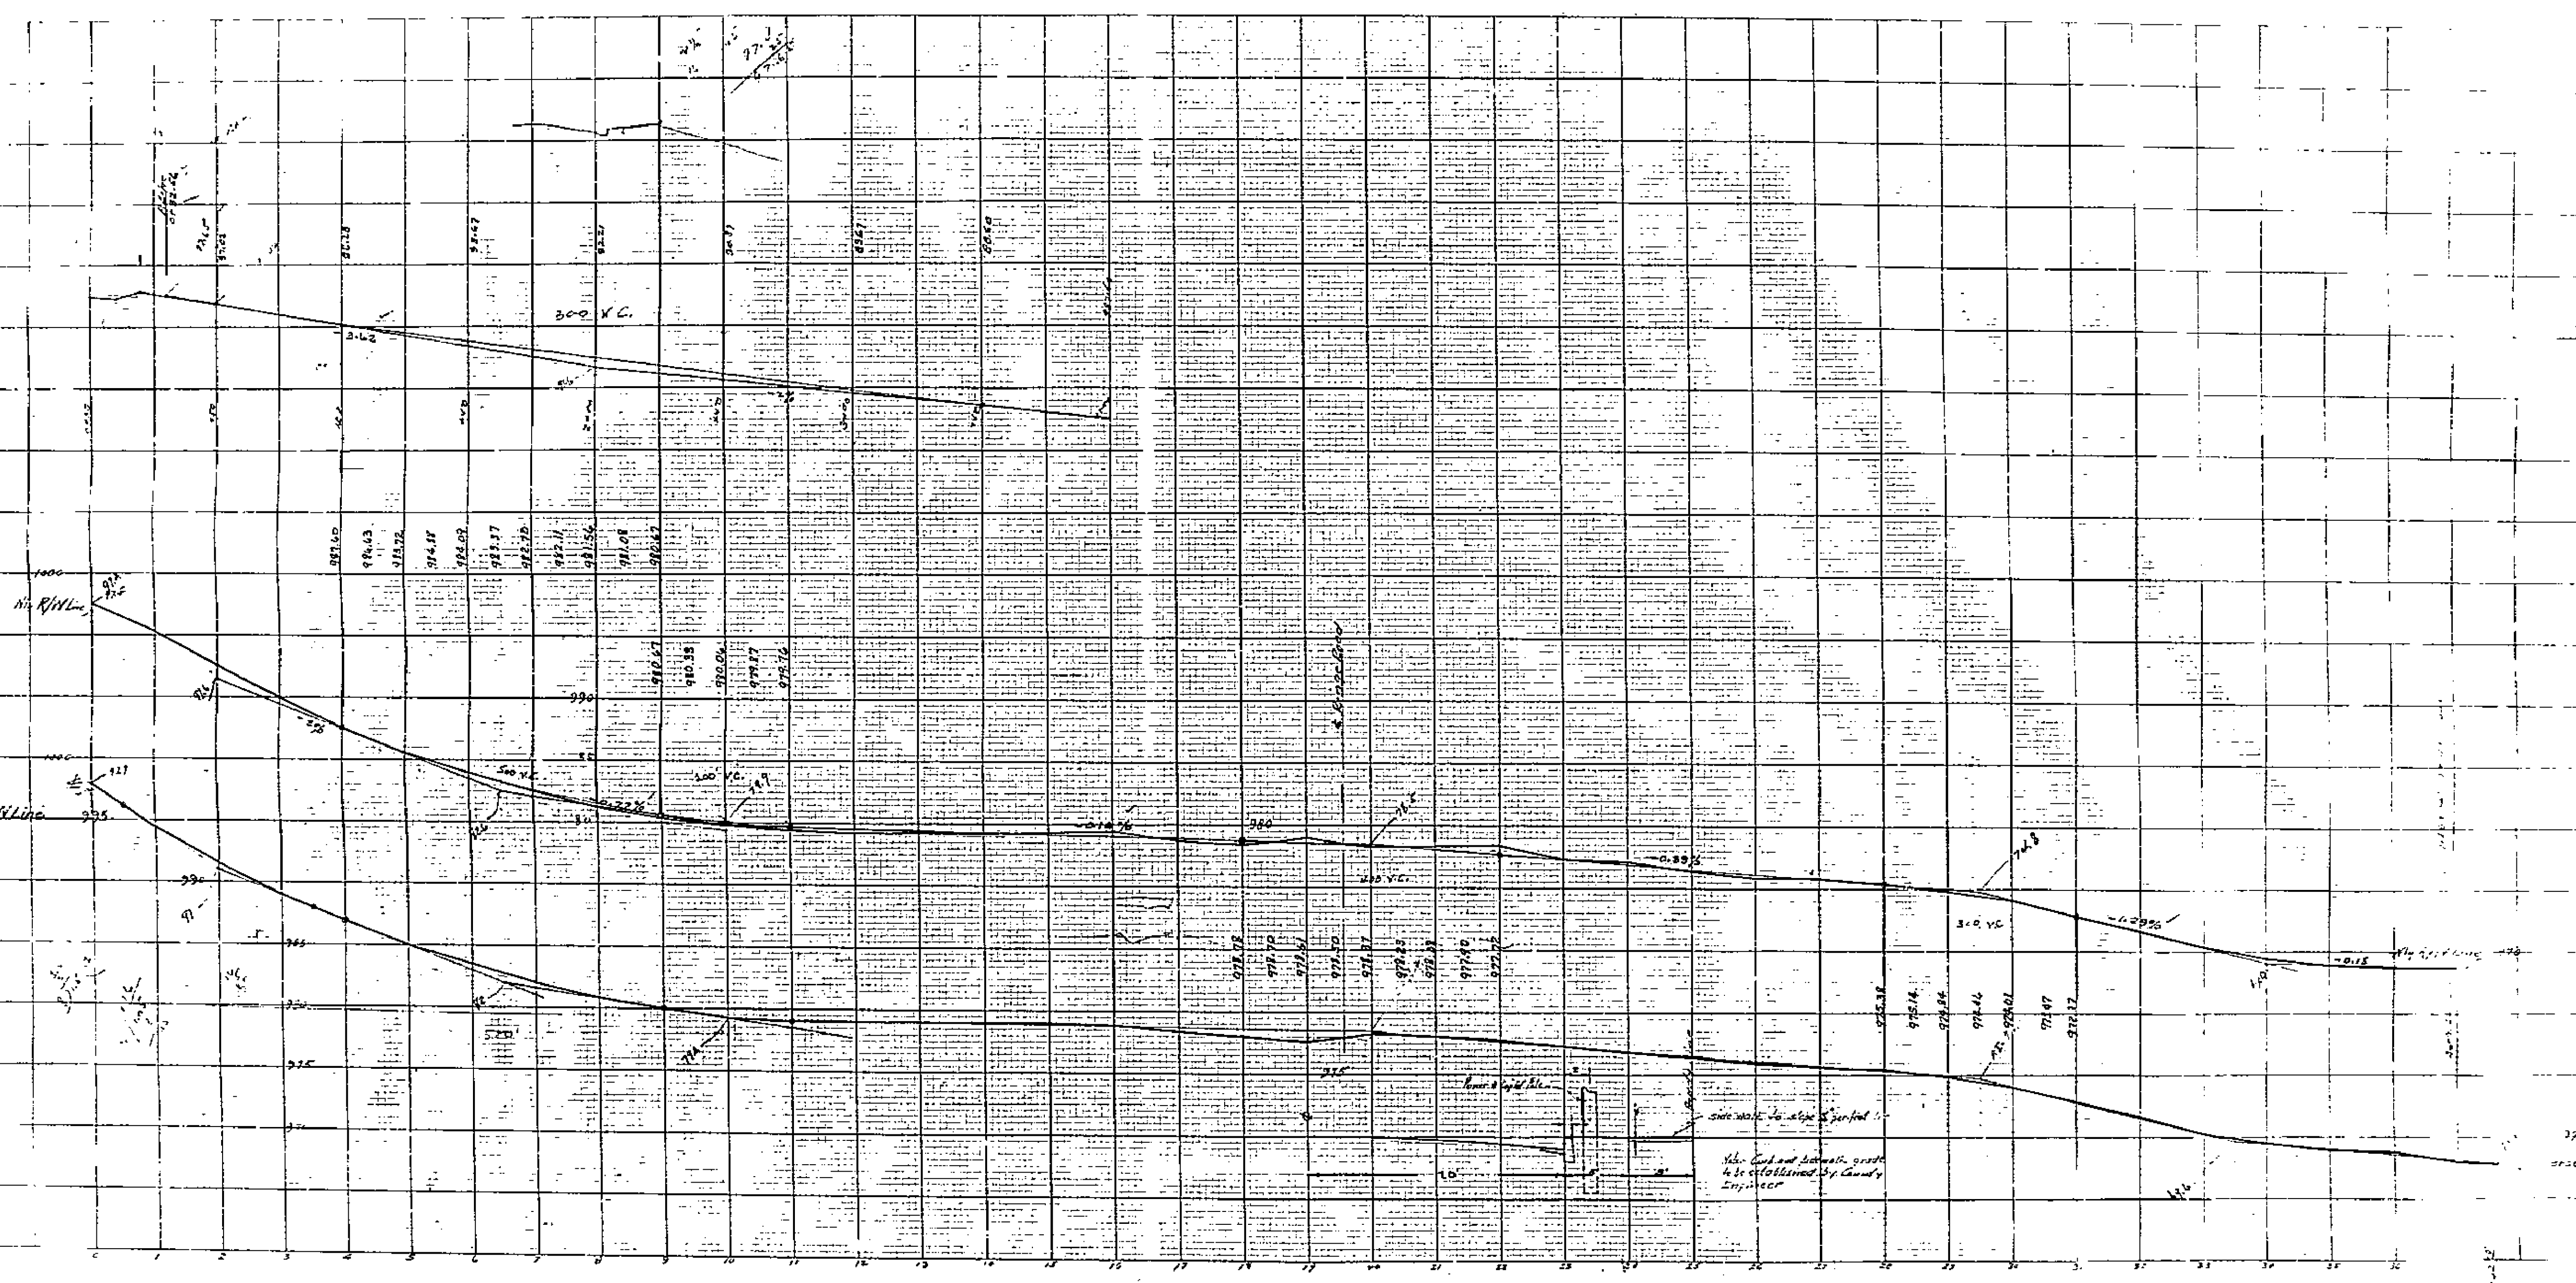

1674