


Scale 1" = 50'

PLAT OF
WELLS AVENUE
LA SIERRA HEIGHTS
RIVERSIDE COUNTY CALIF.
A.C. FULMOR - COUNTY SURVEYOR
JULY, 1940

BLOCK 30

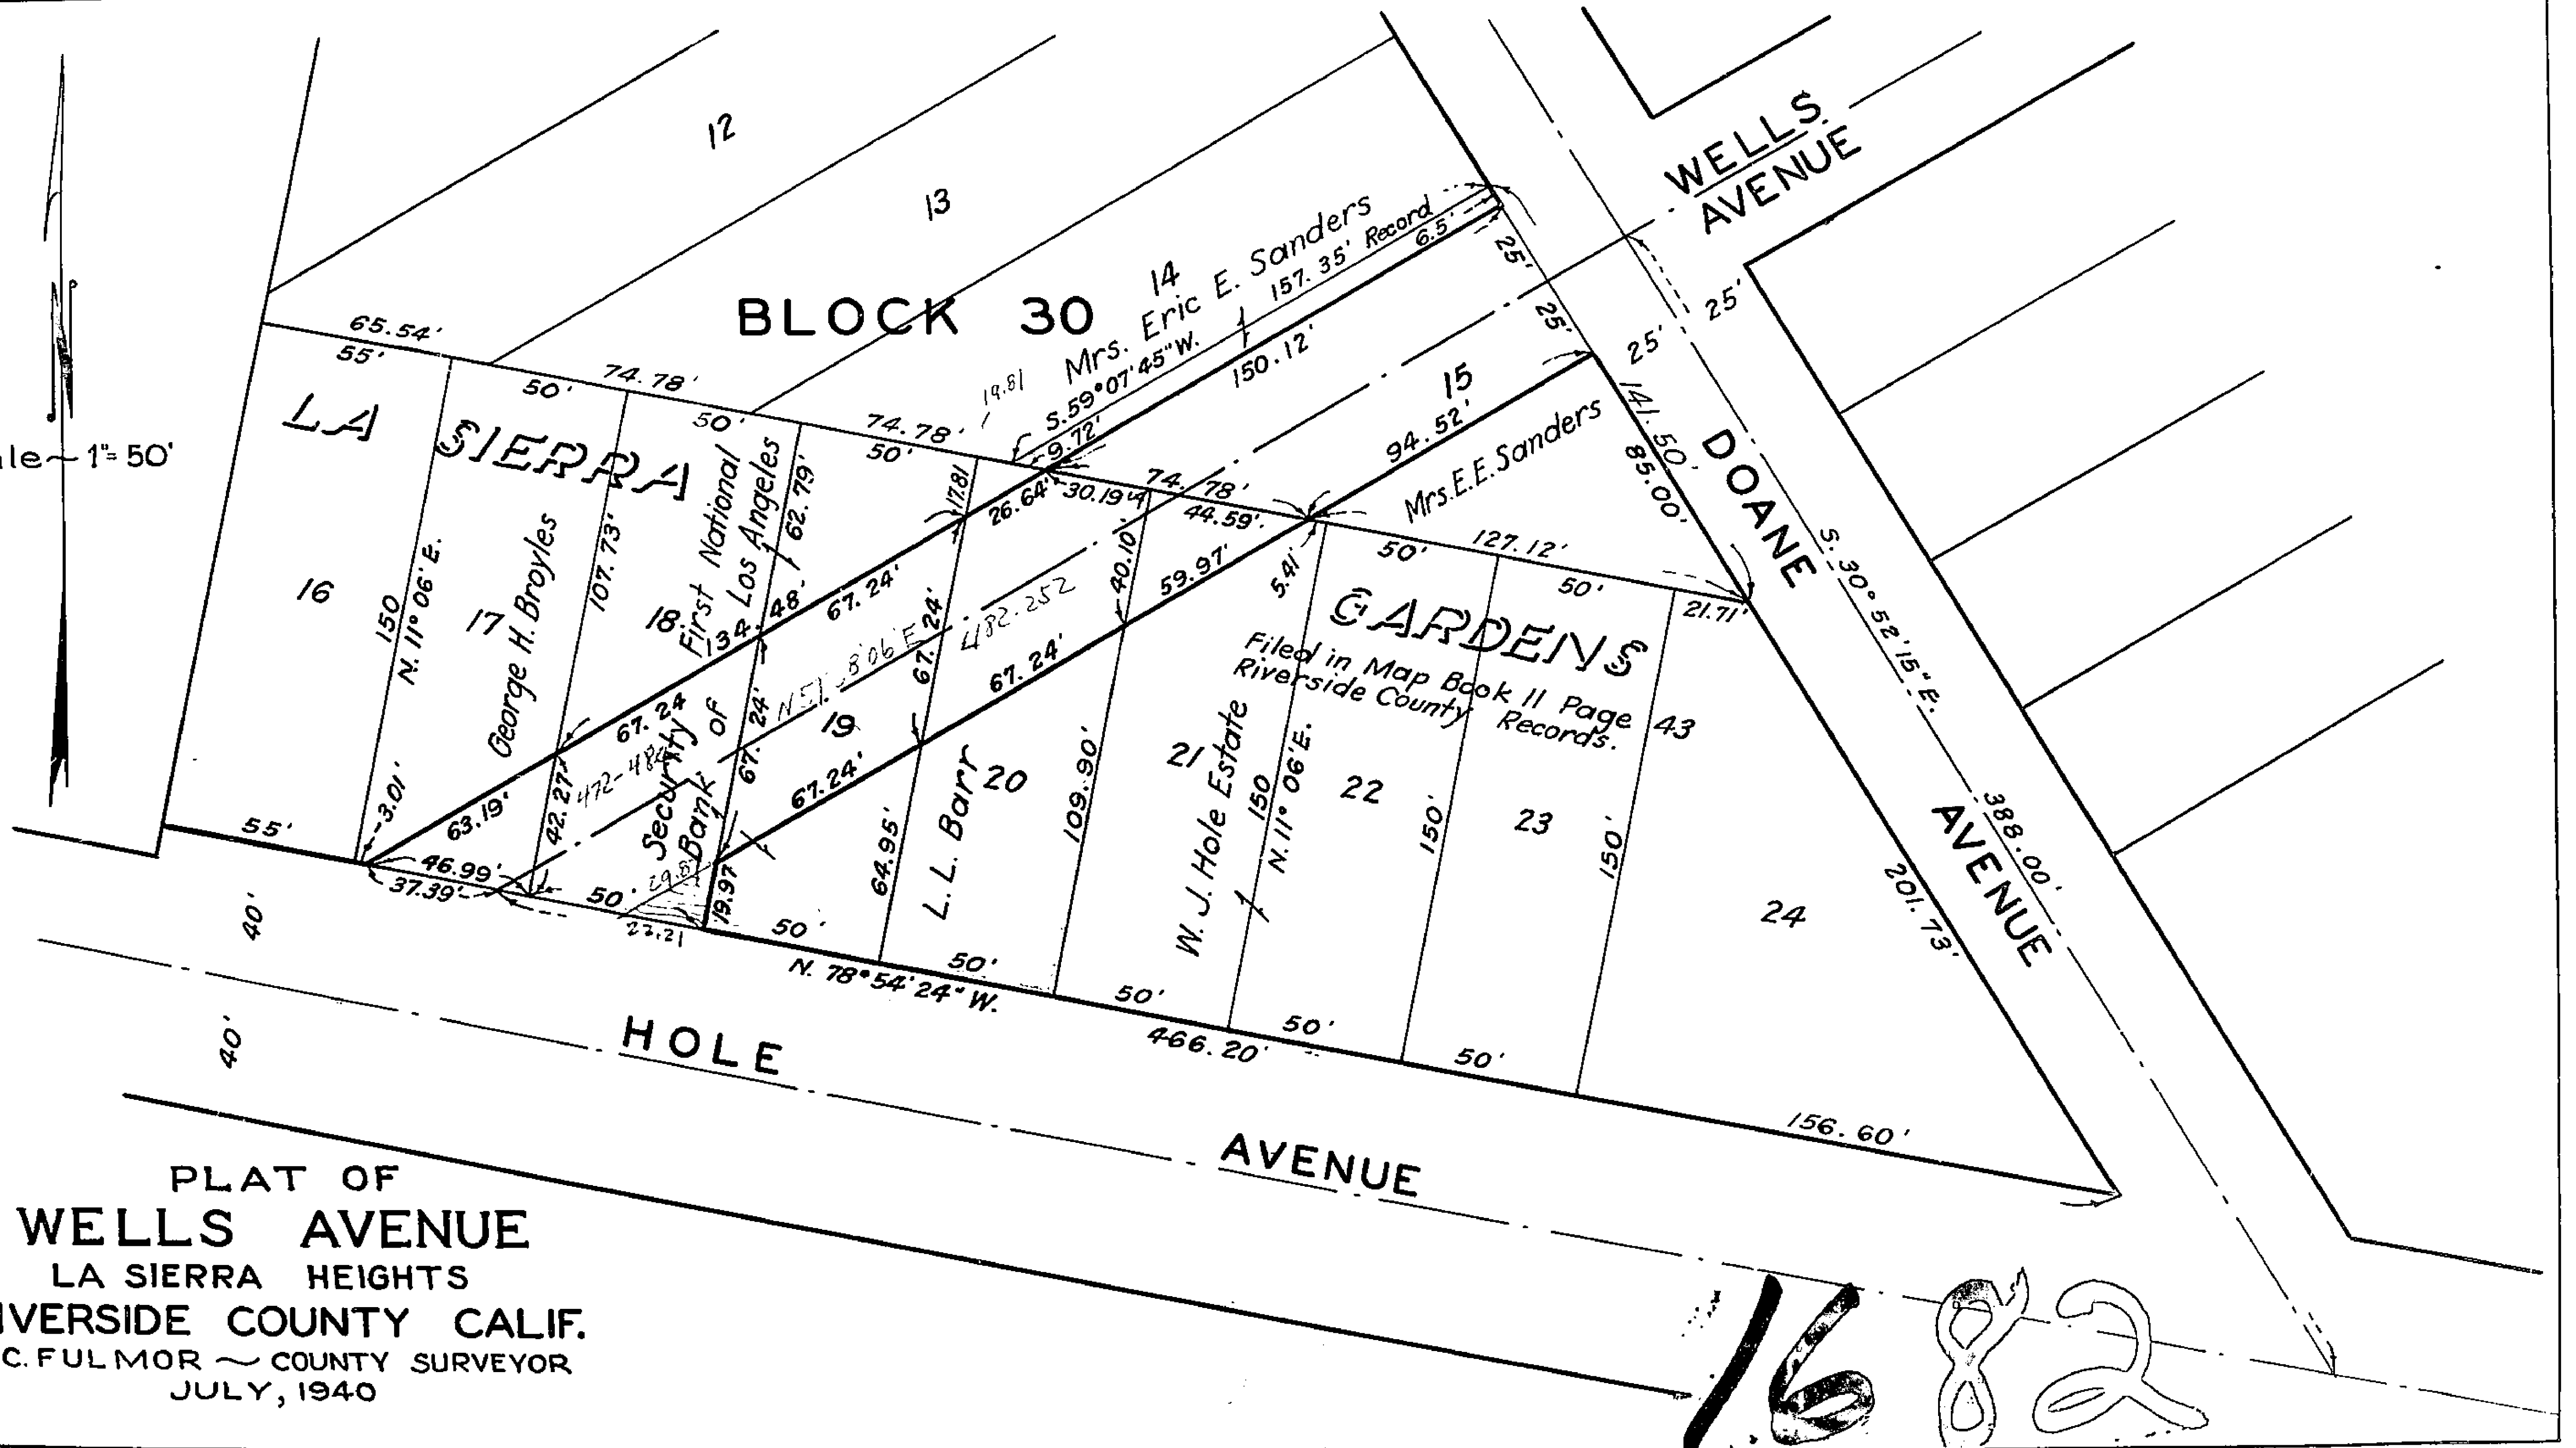

1682