
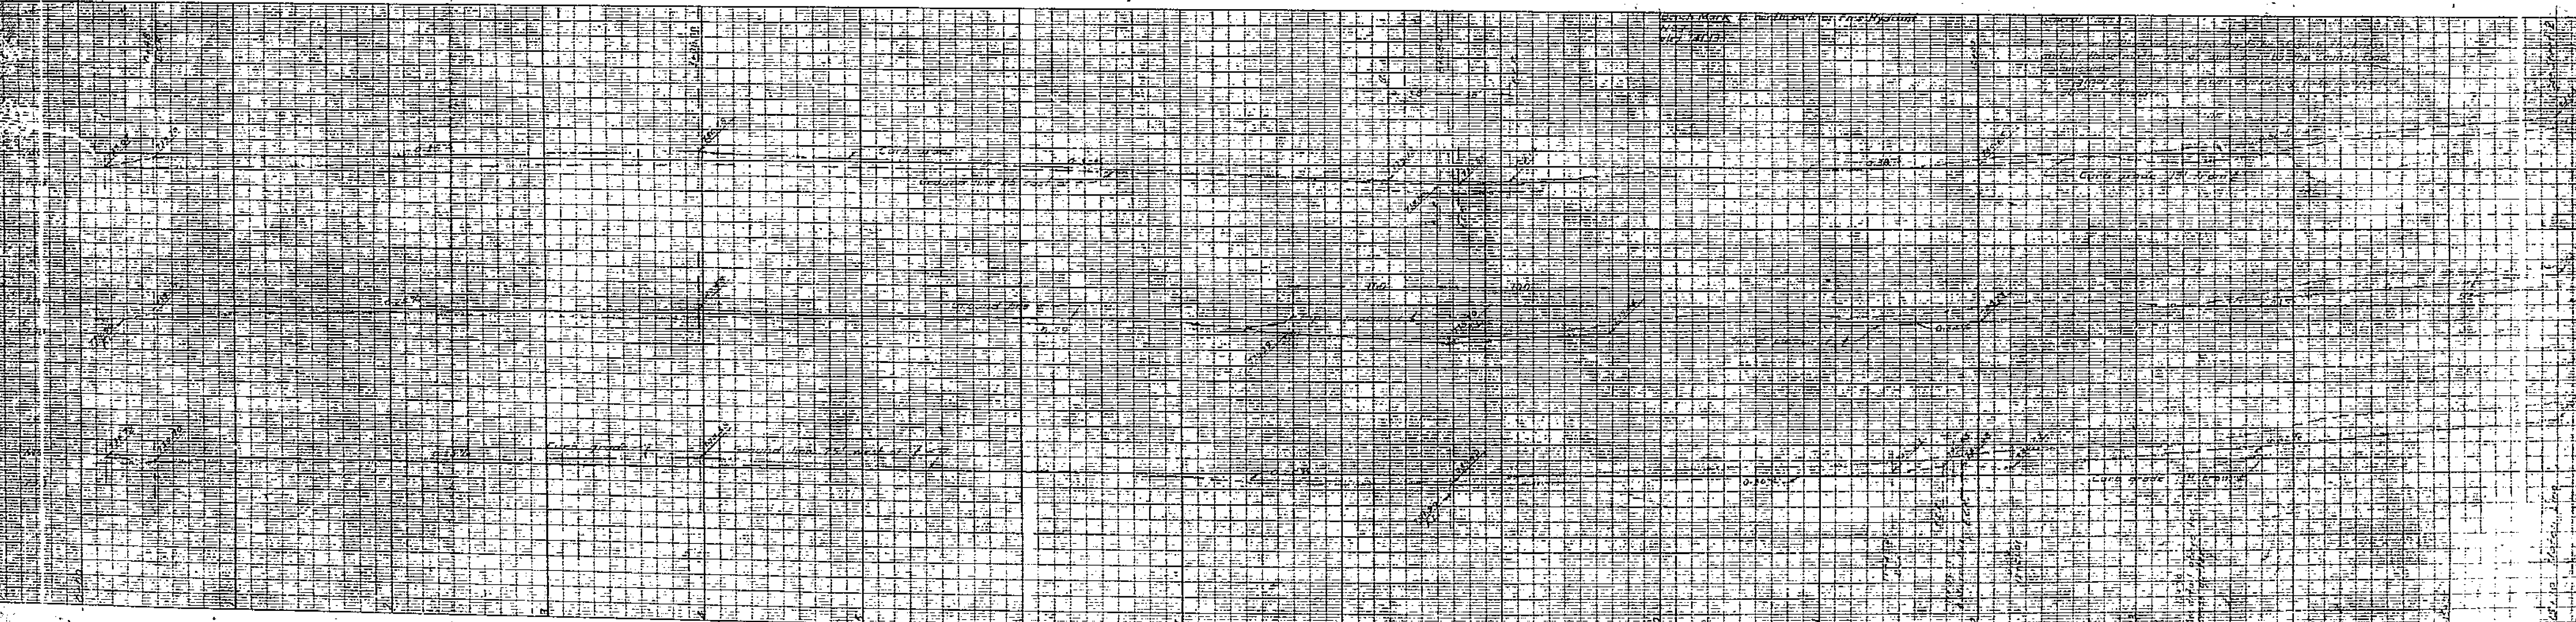


STREET PLAN AND PROFILE OF CHALLEN AVENUE BETWEEN HURON AVENUE AND VAN BUREN AVENUE

ALBERT A. WEBB ASSOCIATES
CIVIL ENGINEERS

OCTOBER 1952

CASE 17-100


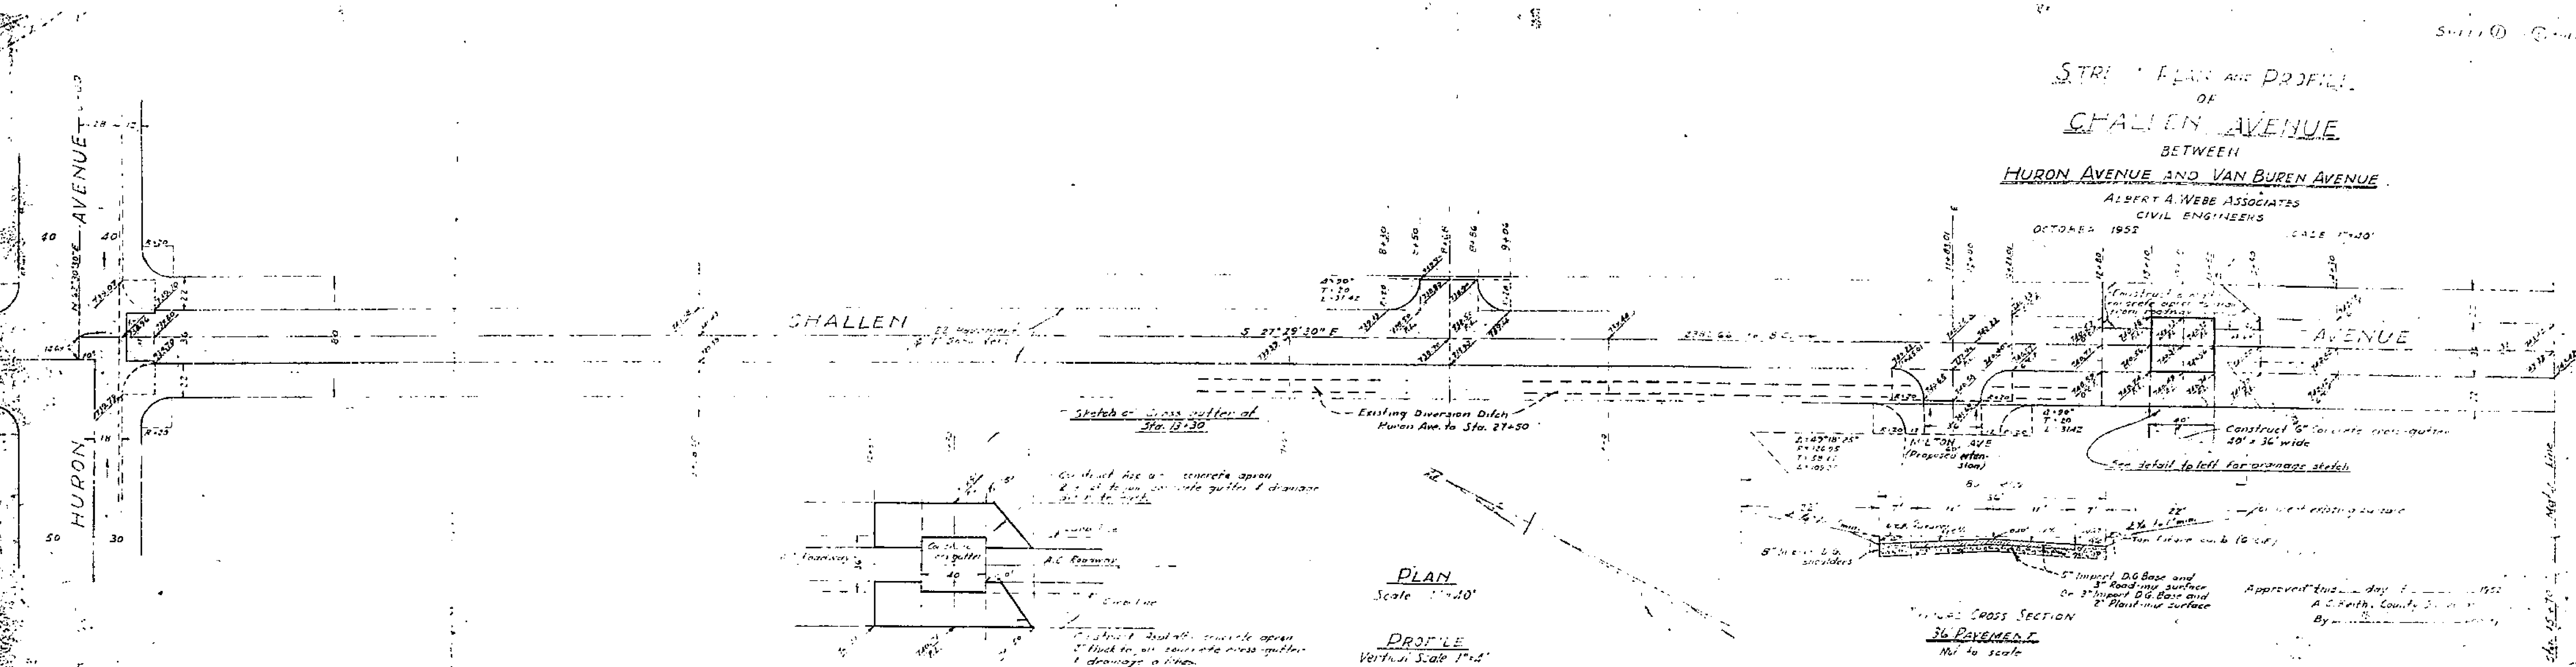


CHARLES BEHRING COMPANY
SAN ROSE, CALIF. A

CHARLES BEHRING COMPANY
SAN ROSE, CALIF. A

1689

CHARLES BEHRING COMPANY
SAN ROSE, CALIF. A

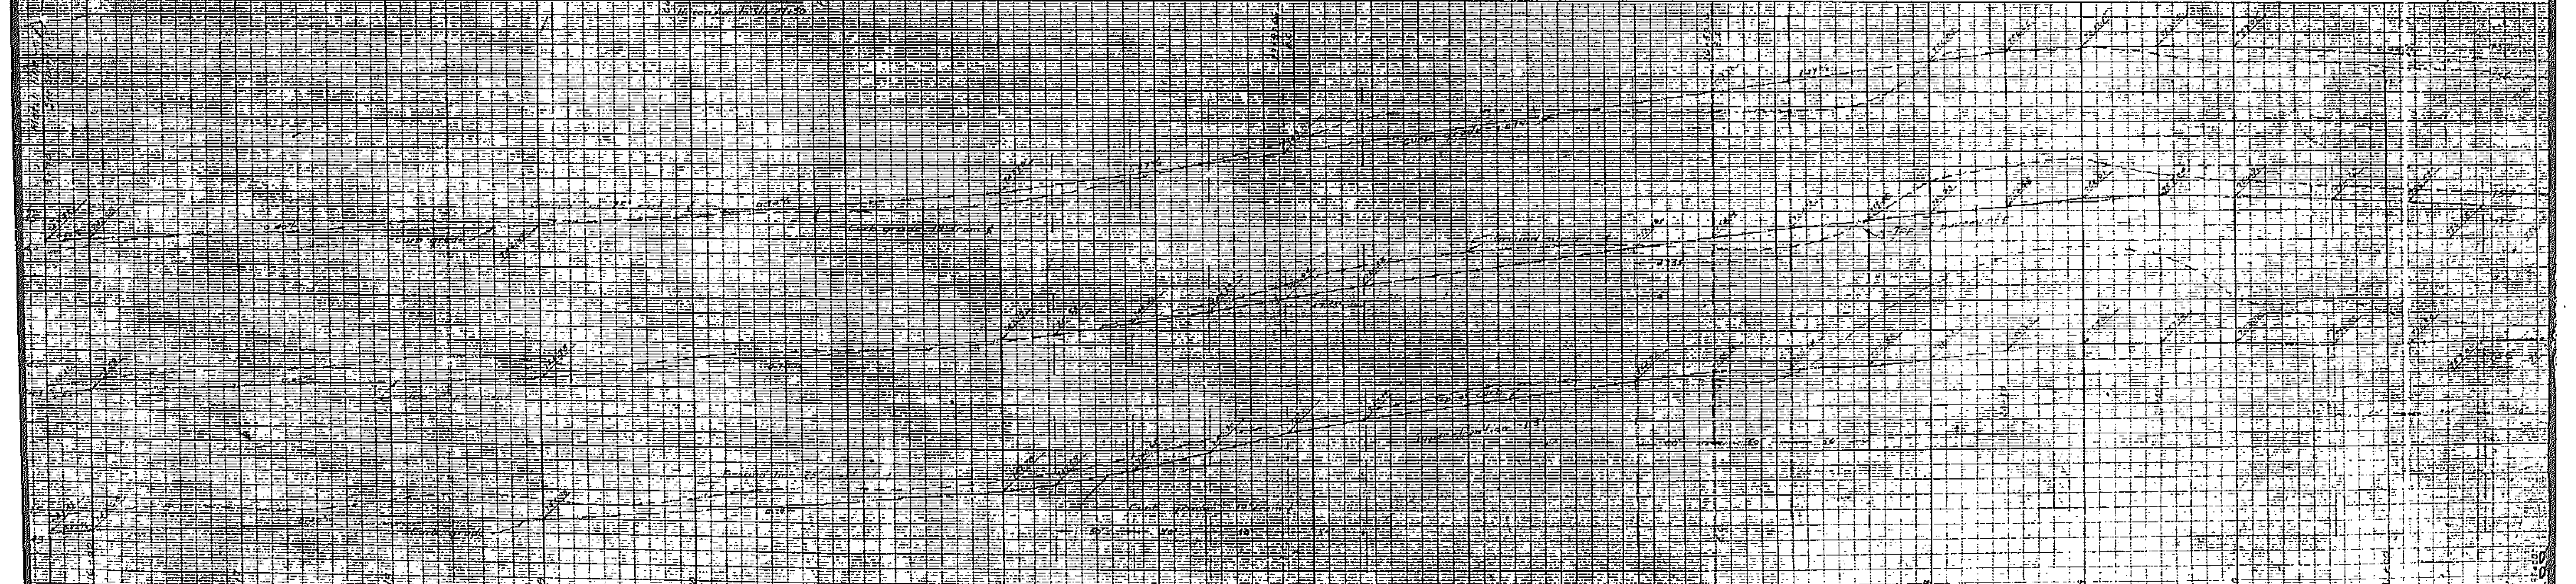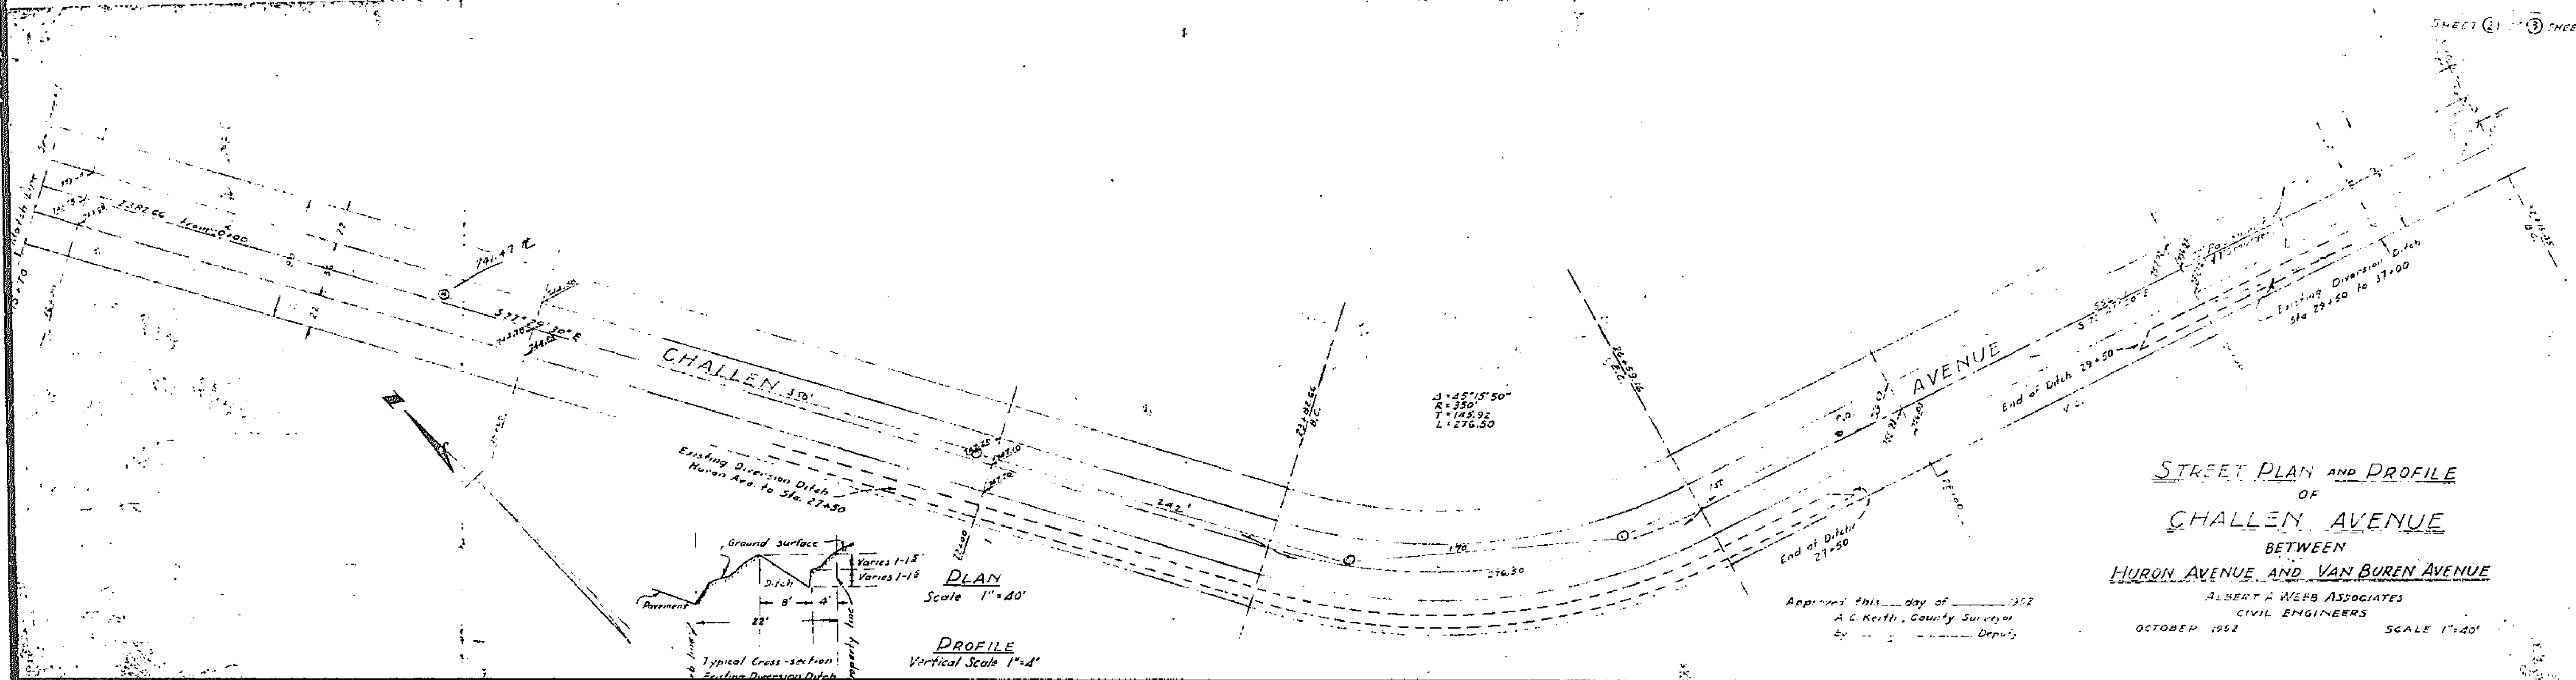

1689


CHARLES BEHRING COMPANY
PLAN PROFILE PLATE A

CHARLES BEHRING COMPANY
PLAN PROFILE PLATE A



CHARLES BEHRING COMPANY
PLAN PROFILE PLATE A

2-88

SHEET 3 OF 3 SHEETS

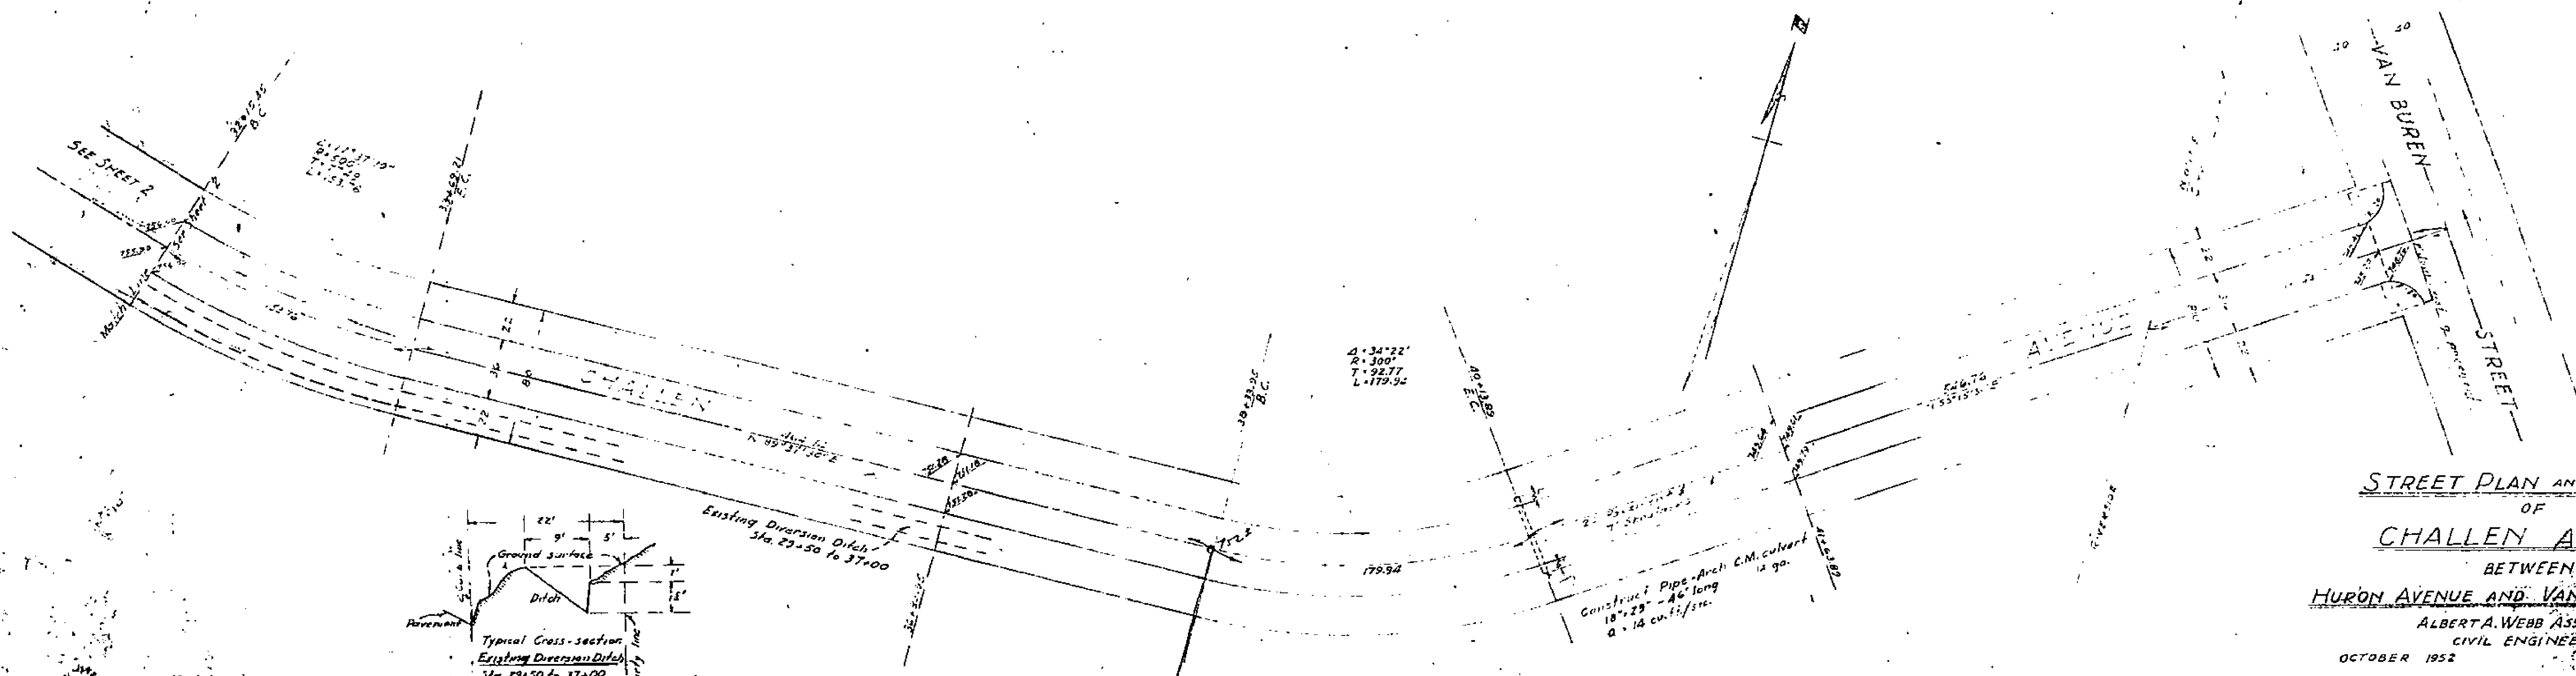

STREET PLAN AND PROFILE
OF
CHALLEN AVENUE
BETWEEN
HURON AVENUE AND VAN BUREN AVENUE
ALBERTA WEBB ASSOCIATES
CIVIL ENGINEERS
OCTOBER 1952

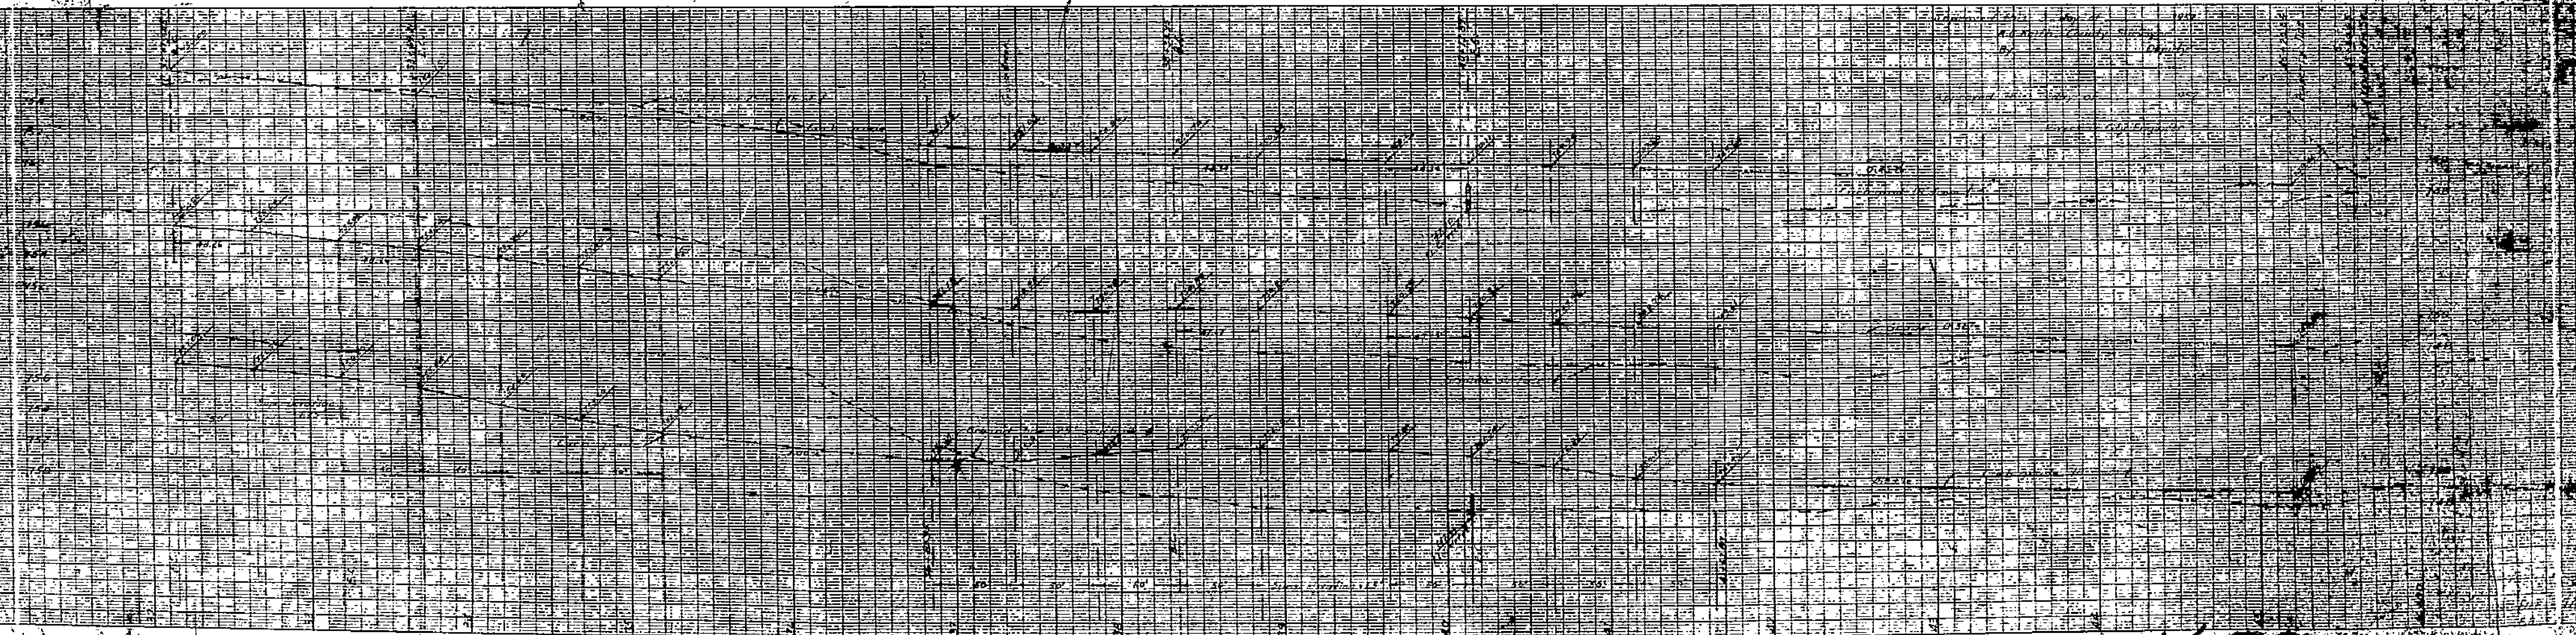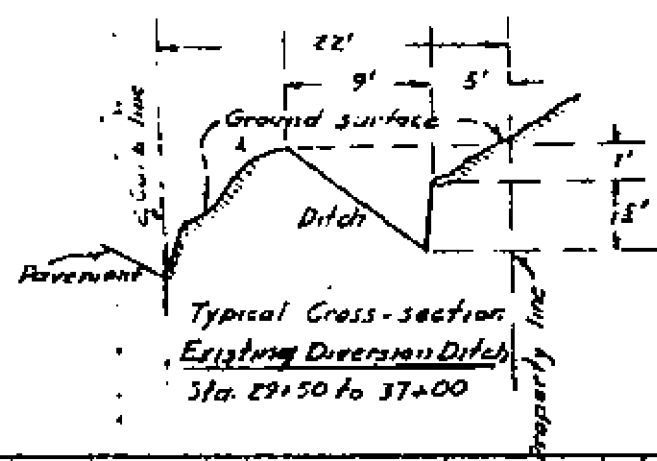

CHALLEN AVENUE

CHALLEN AVENUE

1689