



LOT 17 - GOLDEN TERRACE

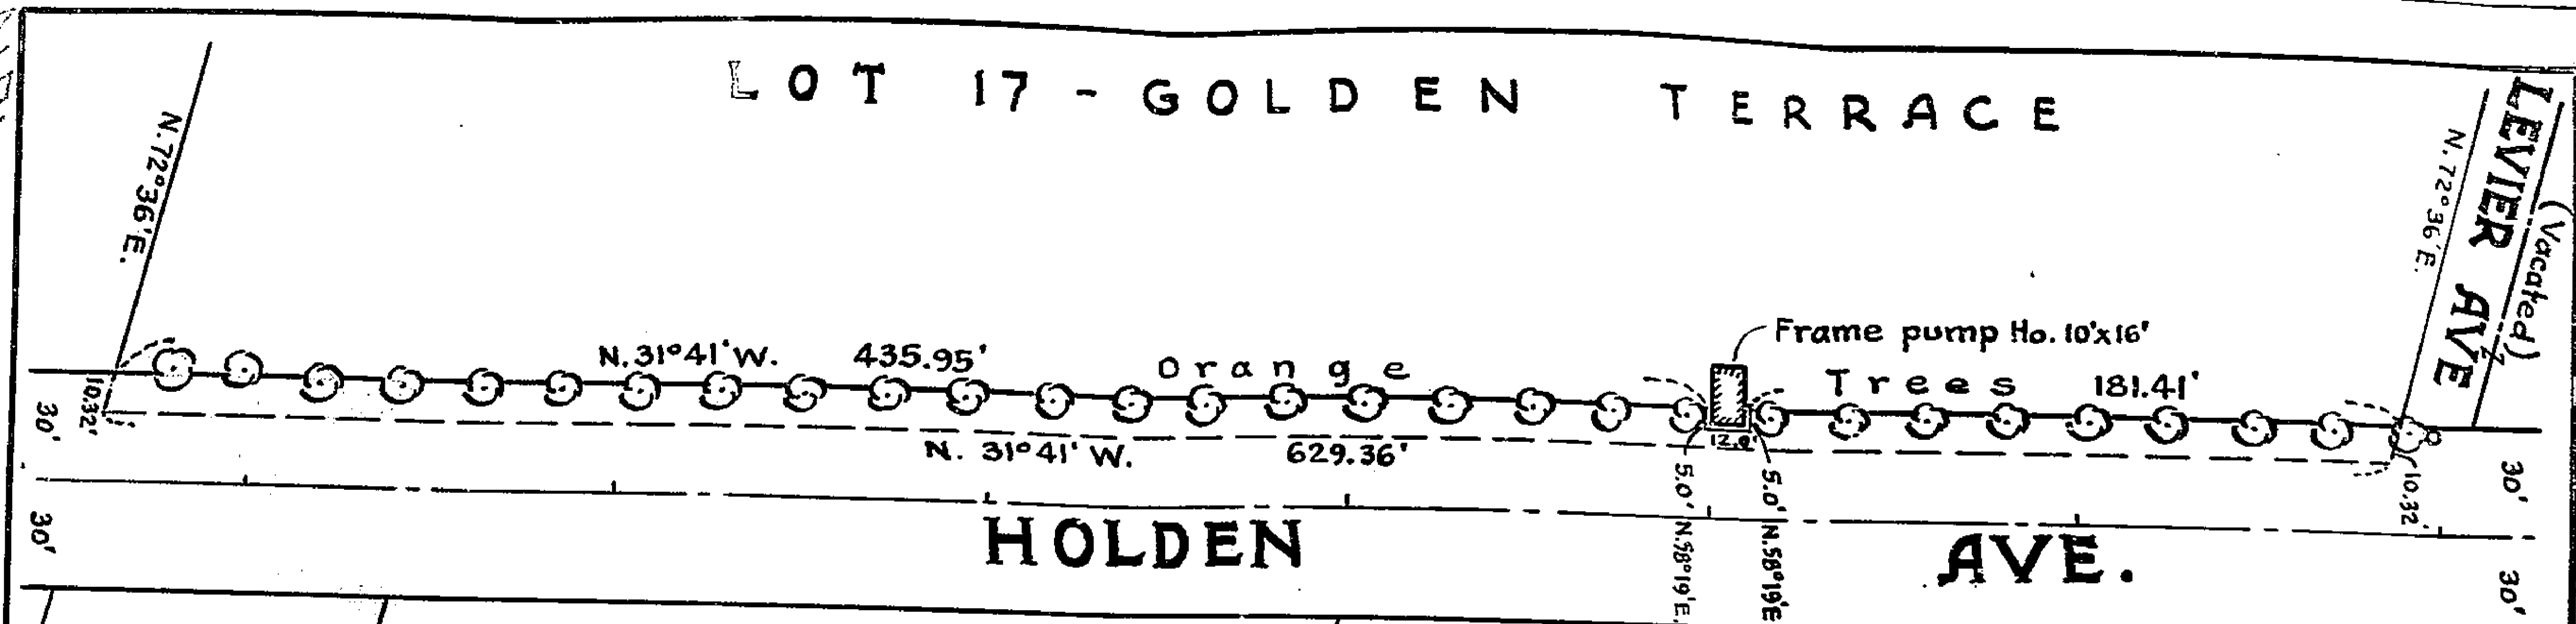

(Vacated)
LEVER AVE
N. 72° 36' E.

DEED PLAT
Portion Lot 17
GOLDEN TERRACE

Scale 1" = 60' - 1951

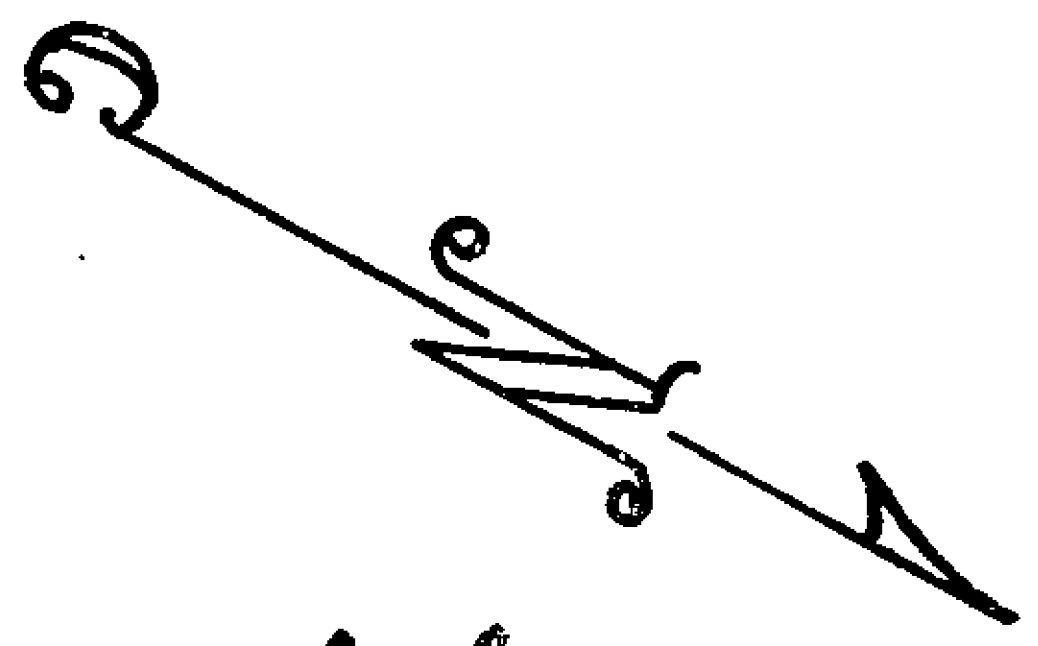

1714