


DEED PLAT
ARLINGTON AVENUE
BETWEEN MITCHELL AVENUE AND STOVER AVENUE
A.C. KEITH-County Surveyor & Road Commissioner
Riverside County, California
April 21, 1961

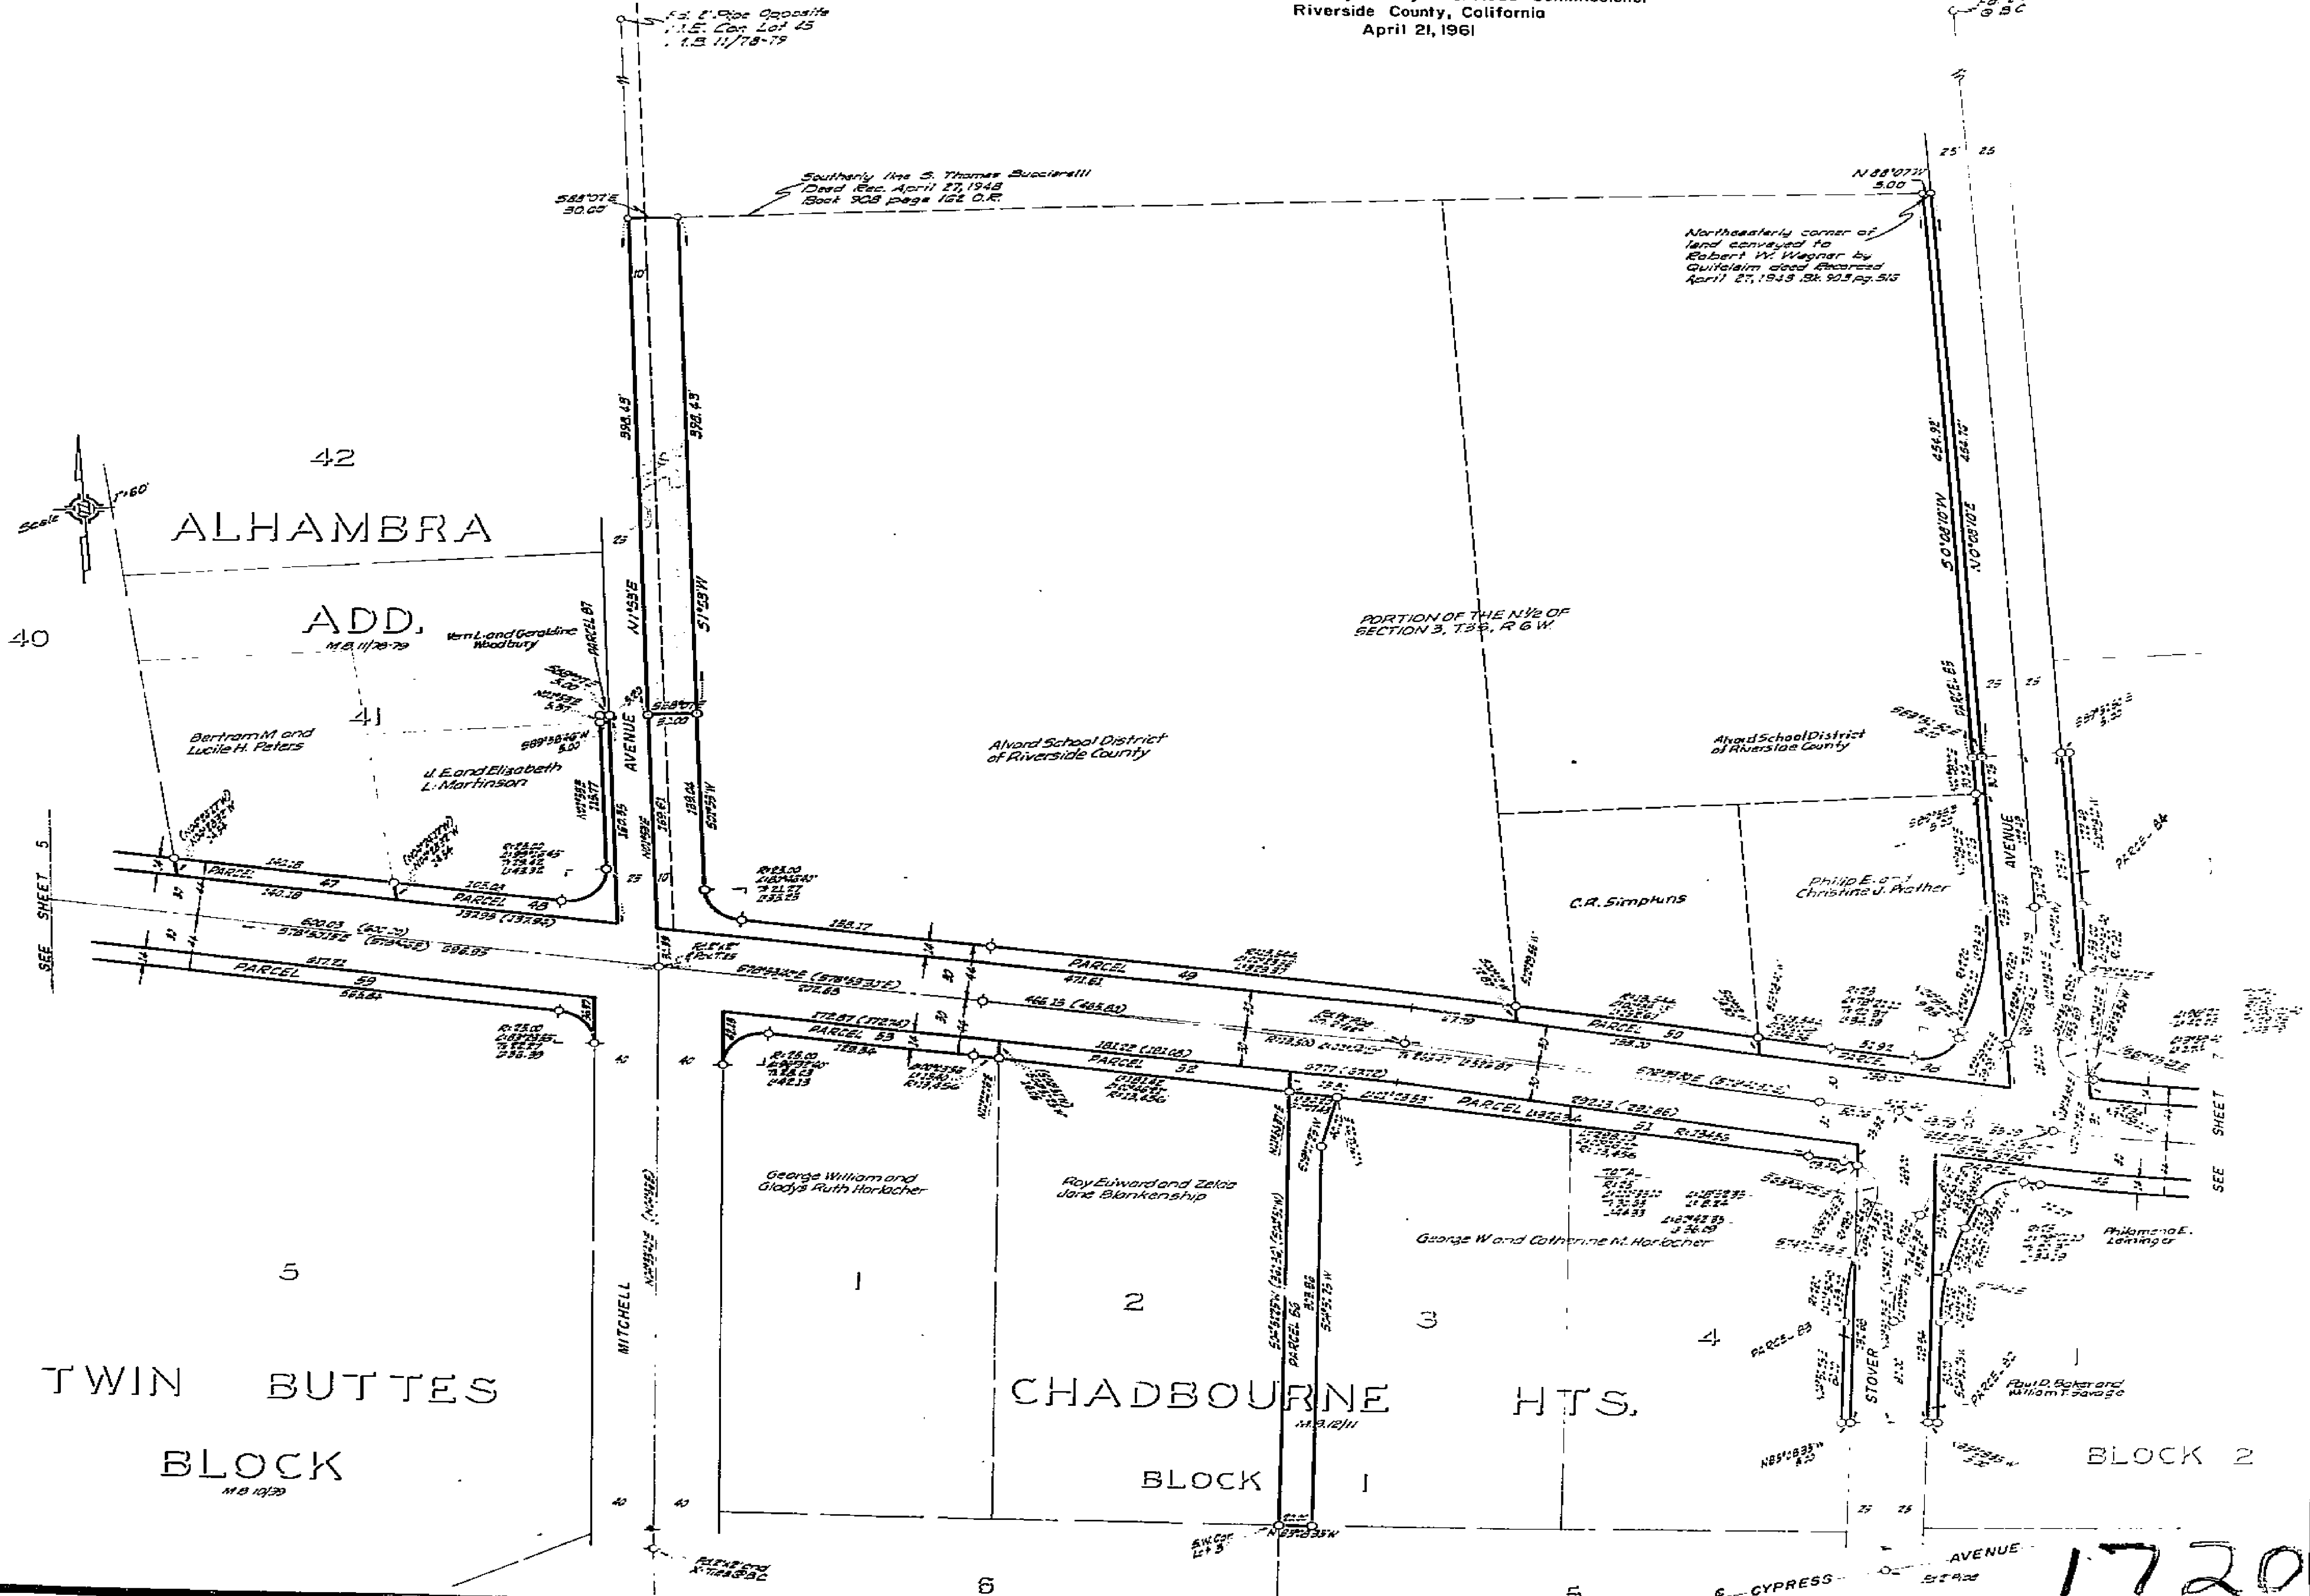

1720