


4. INTERSECTION - BURGE ST - MAINTENANCE HOOD

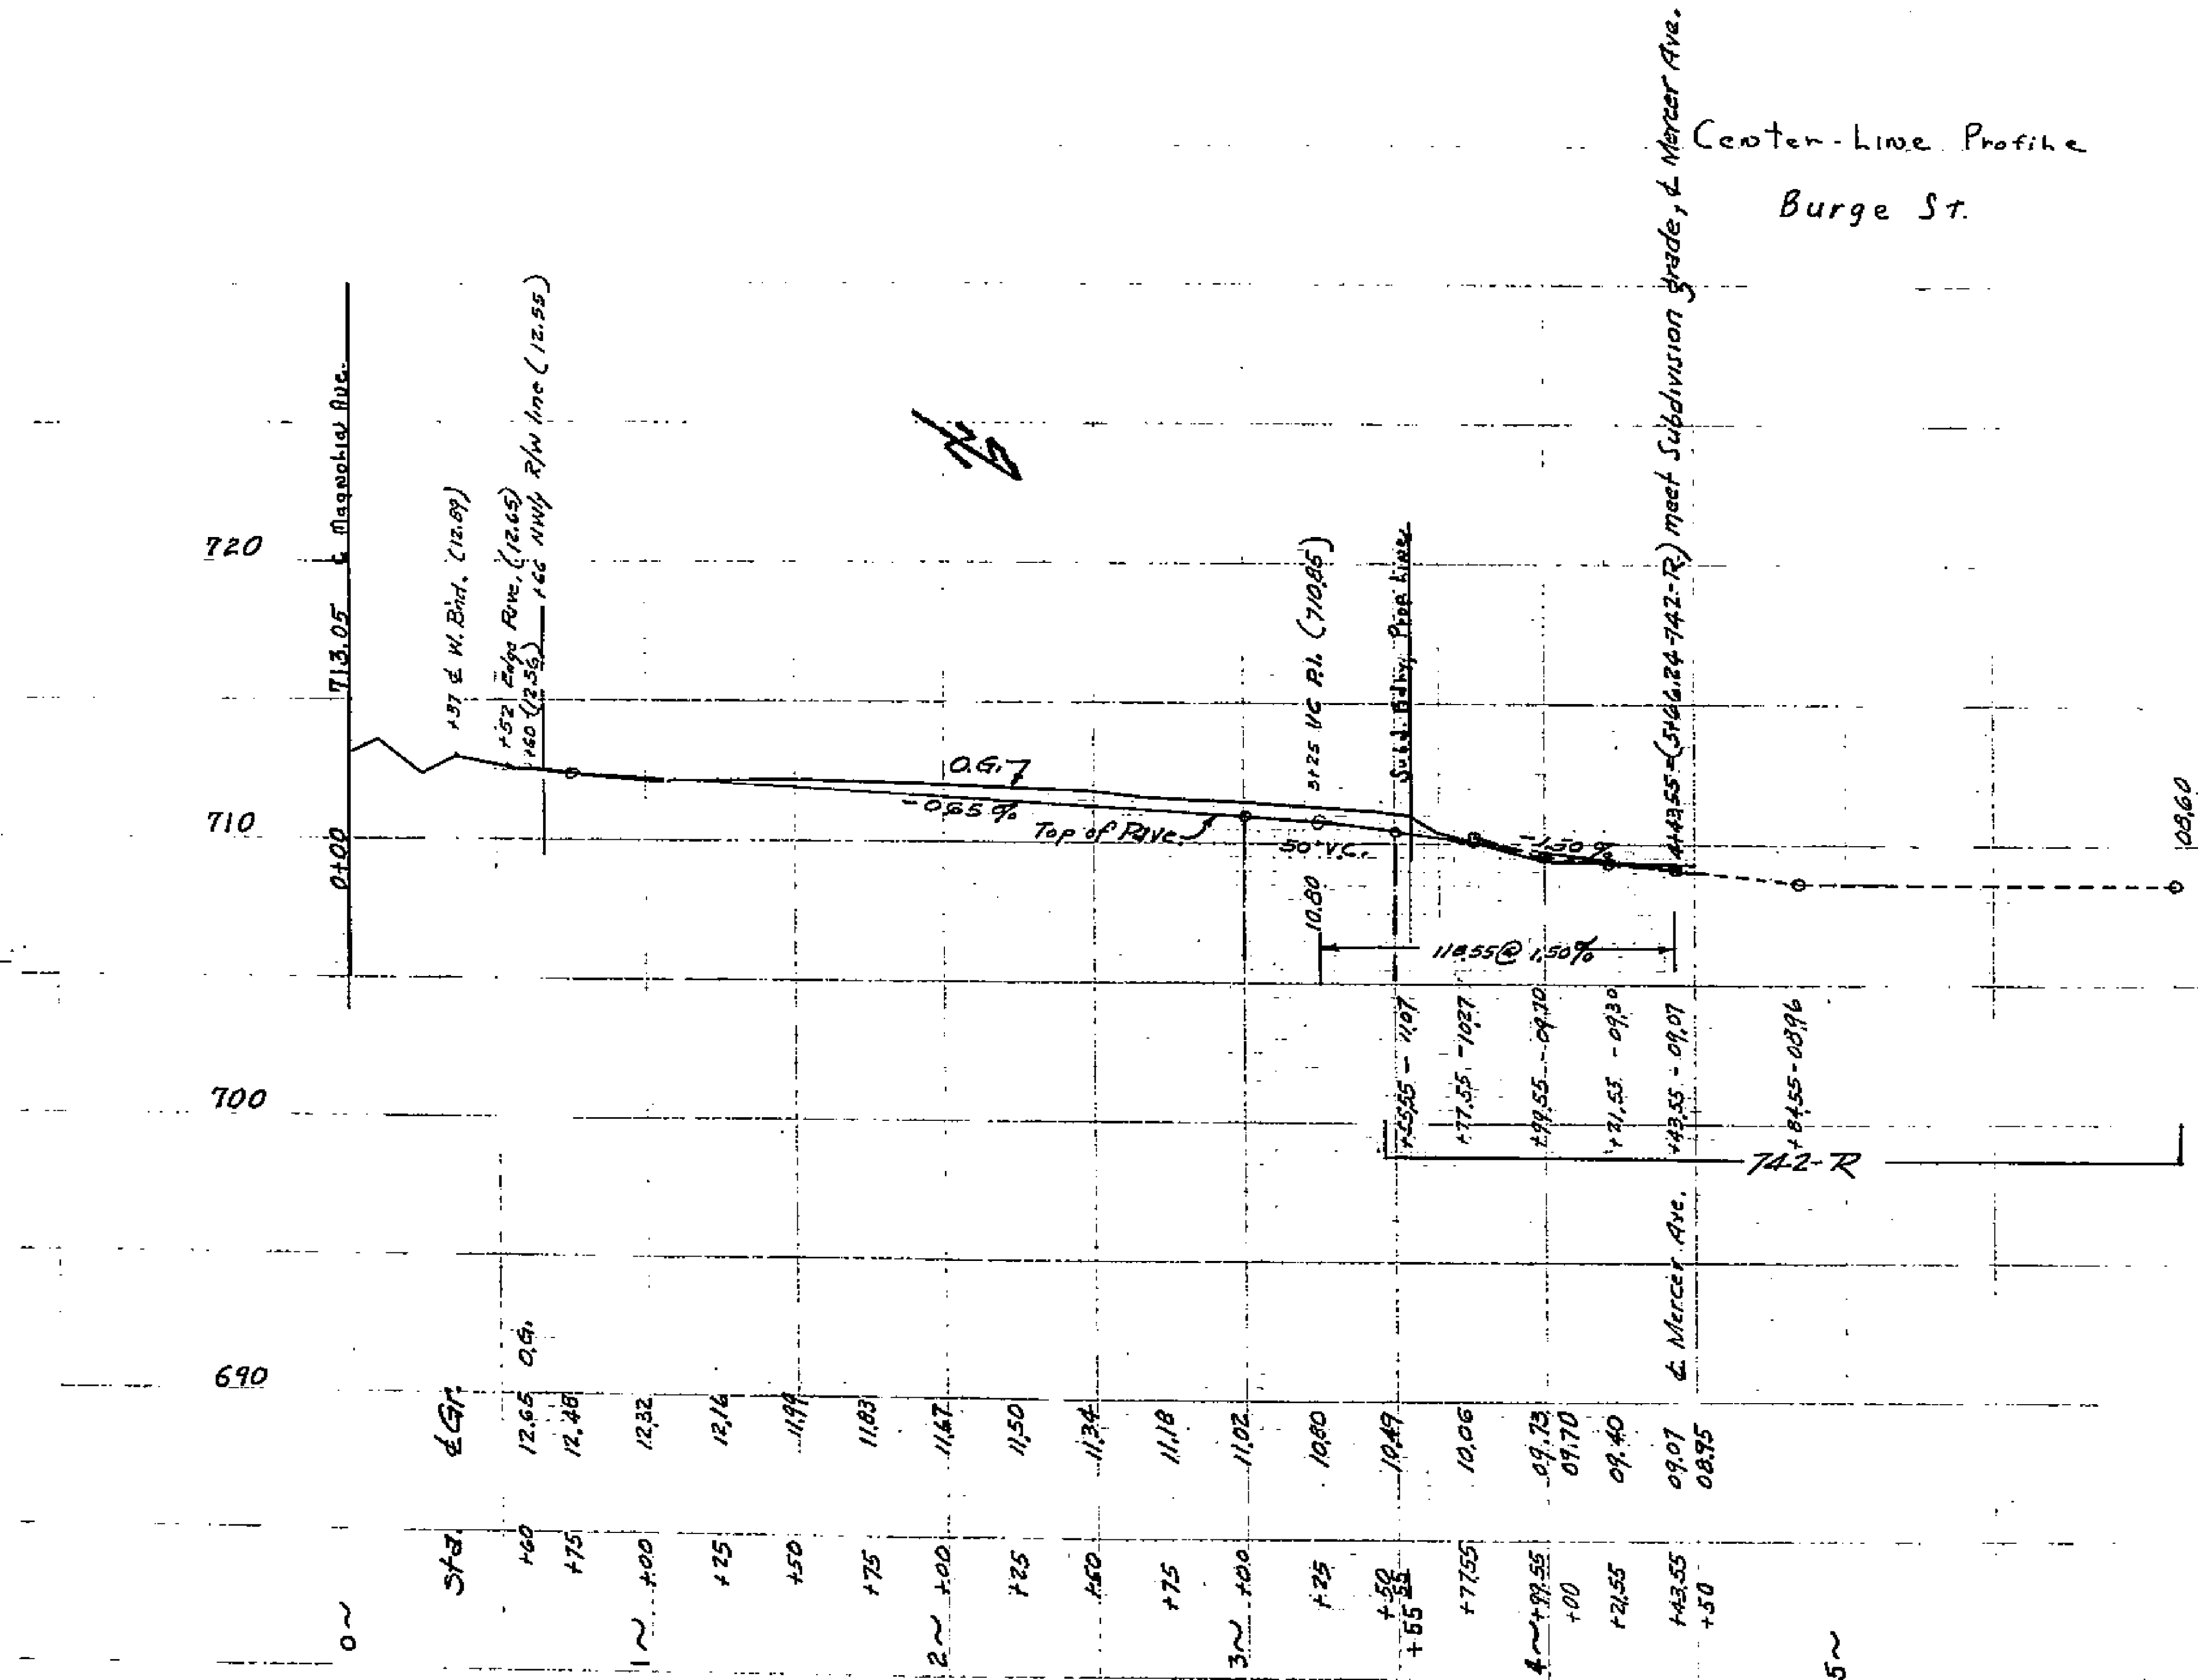

1730