


PROFILE	
PROJECT	
DATE	
SCALE	

RECEIVED  
 AUG 28 1964  
 DEPT. OF PUBLIC WORKS

PLAN	
PROJECT	
DATE	
SCALE	

BENCH MARK  
 S.M. #2 - FOUND UNDERGROUND THE CABLE  
 MARKER POST (CONC.) 100 #25'2" EAST OF  
 & FILLMORE & ON SOUTH SIDE MAGNOLIA  
 TOP OF POST 86.7117'

VERTICAL SCALE 1" = 50'  
 HORIZONTAL SCALE 1" = 50'

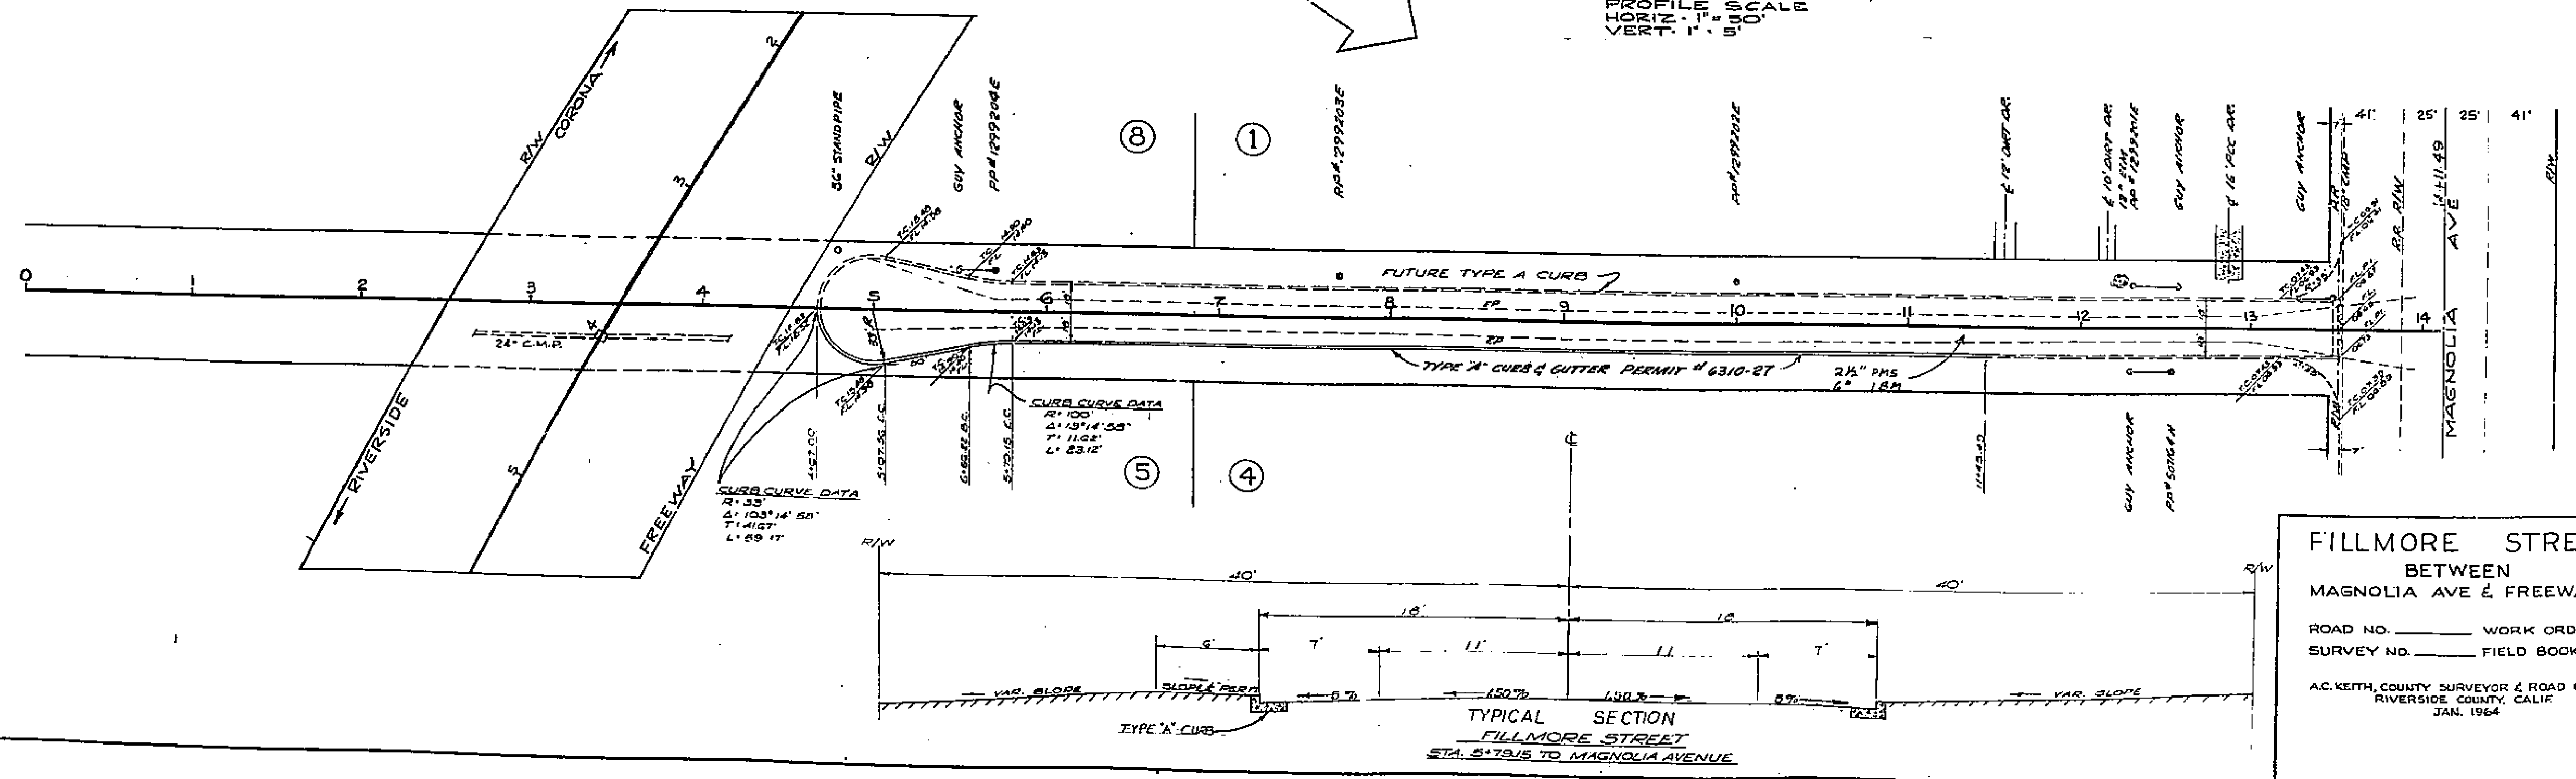

FILLMORE STREET  
 BETWEEN  
 MAGNOLIA AVE & FREEWAY  
 ROAD NO. \_\_\_\_\_ WORK ORDER \_\_\_\_\_  
 SURVEY NO. \_\_\_\_\_ FIELD BOOK \_\_\_\_\_  
 A.C. KEITH, COUNTY SURVEYOR & ROAD COMM.  
 RIVERSIDE COUNTY, CALIF.  
 JAN. 1964

173

764-R