


PLAN AND PROFILE
 NO.
 FOR THE CONSTRUCTION OF A SANITARY SEWER IN
 HIGH STREET
 AND AN EASEMENT SOUTHERLY
 IN THE CITY OF RIVERSIDE
 SCALE: HORIZ. 1" = 40 FT. VERT. 1" = 5 FT. FB. 443-74
 APPROVED _____ CITY ENGINEER

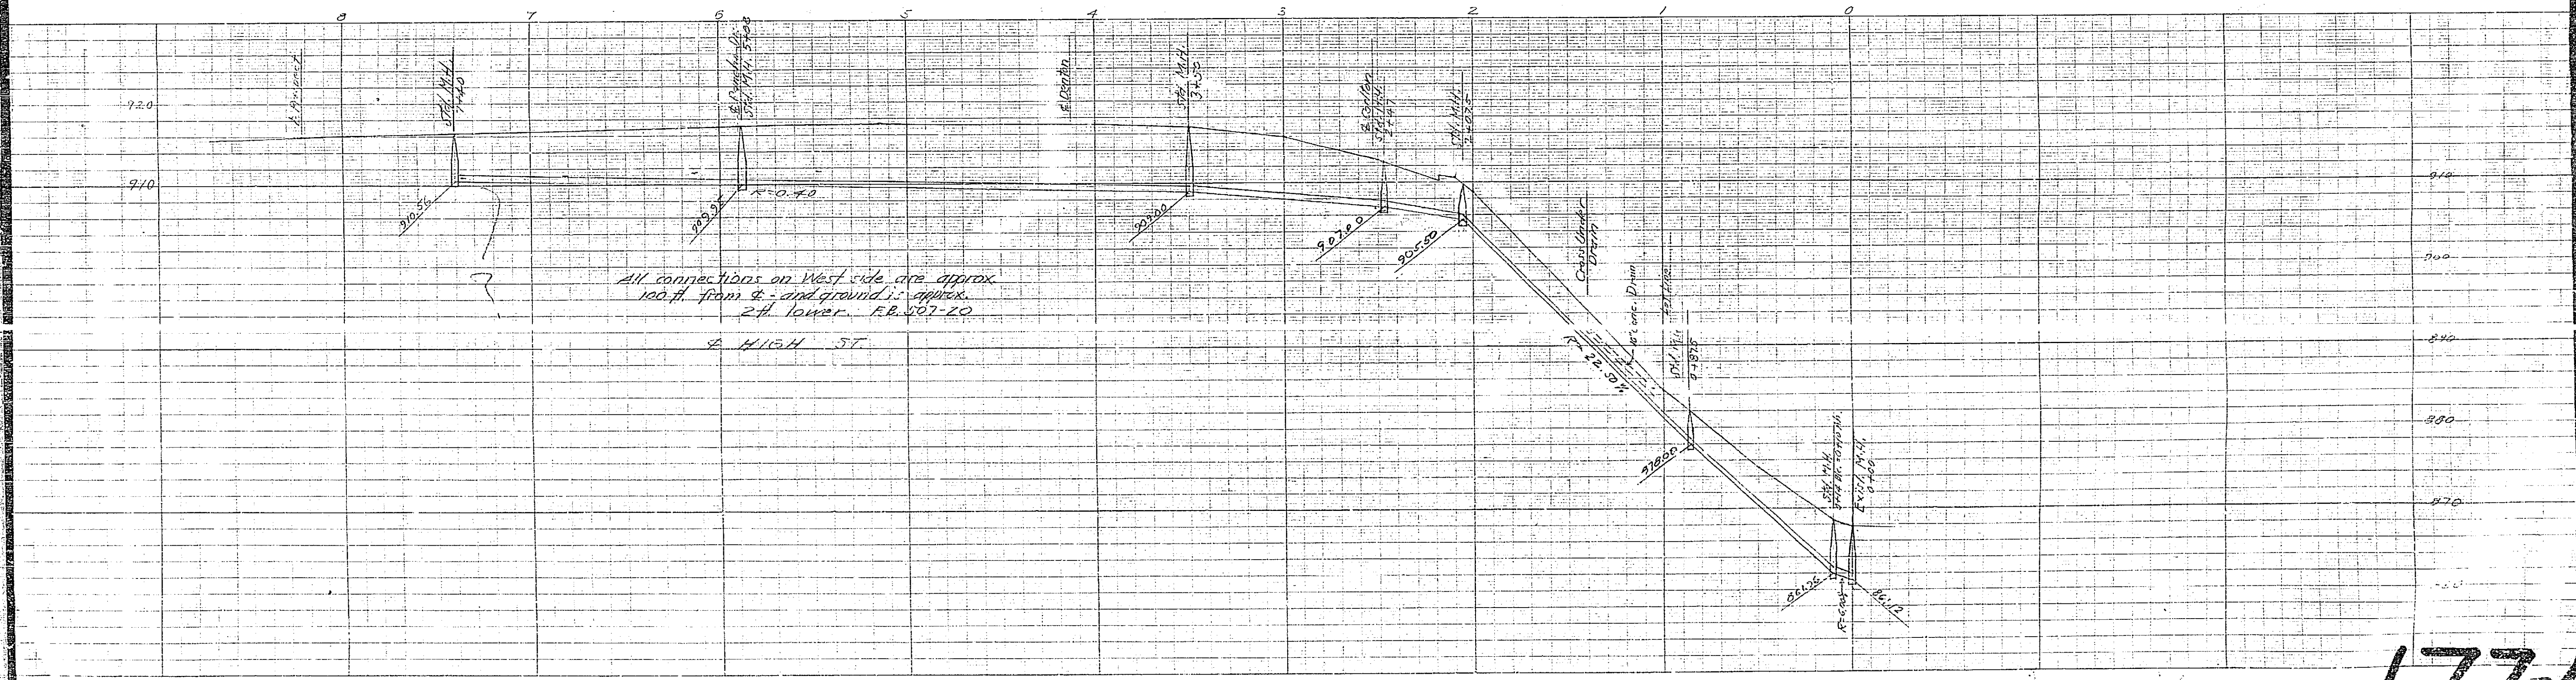

All connections on West side are approx
 100 ft. from St. and ground is approx
 2 ft. lower. FB. 507-20
 HIGH ST.

177-A