



STRONG STREET BRIDGE OVER SPRING BROOK		
Drawing No.	Sheet No.	Total Sheets
18	1	1
Drawn by	Checked by	
A.L.B.M.	11-1-38	

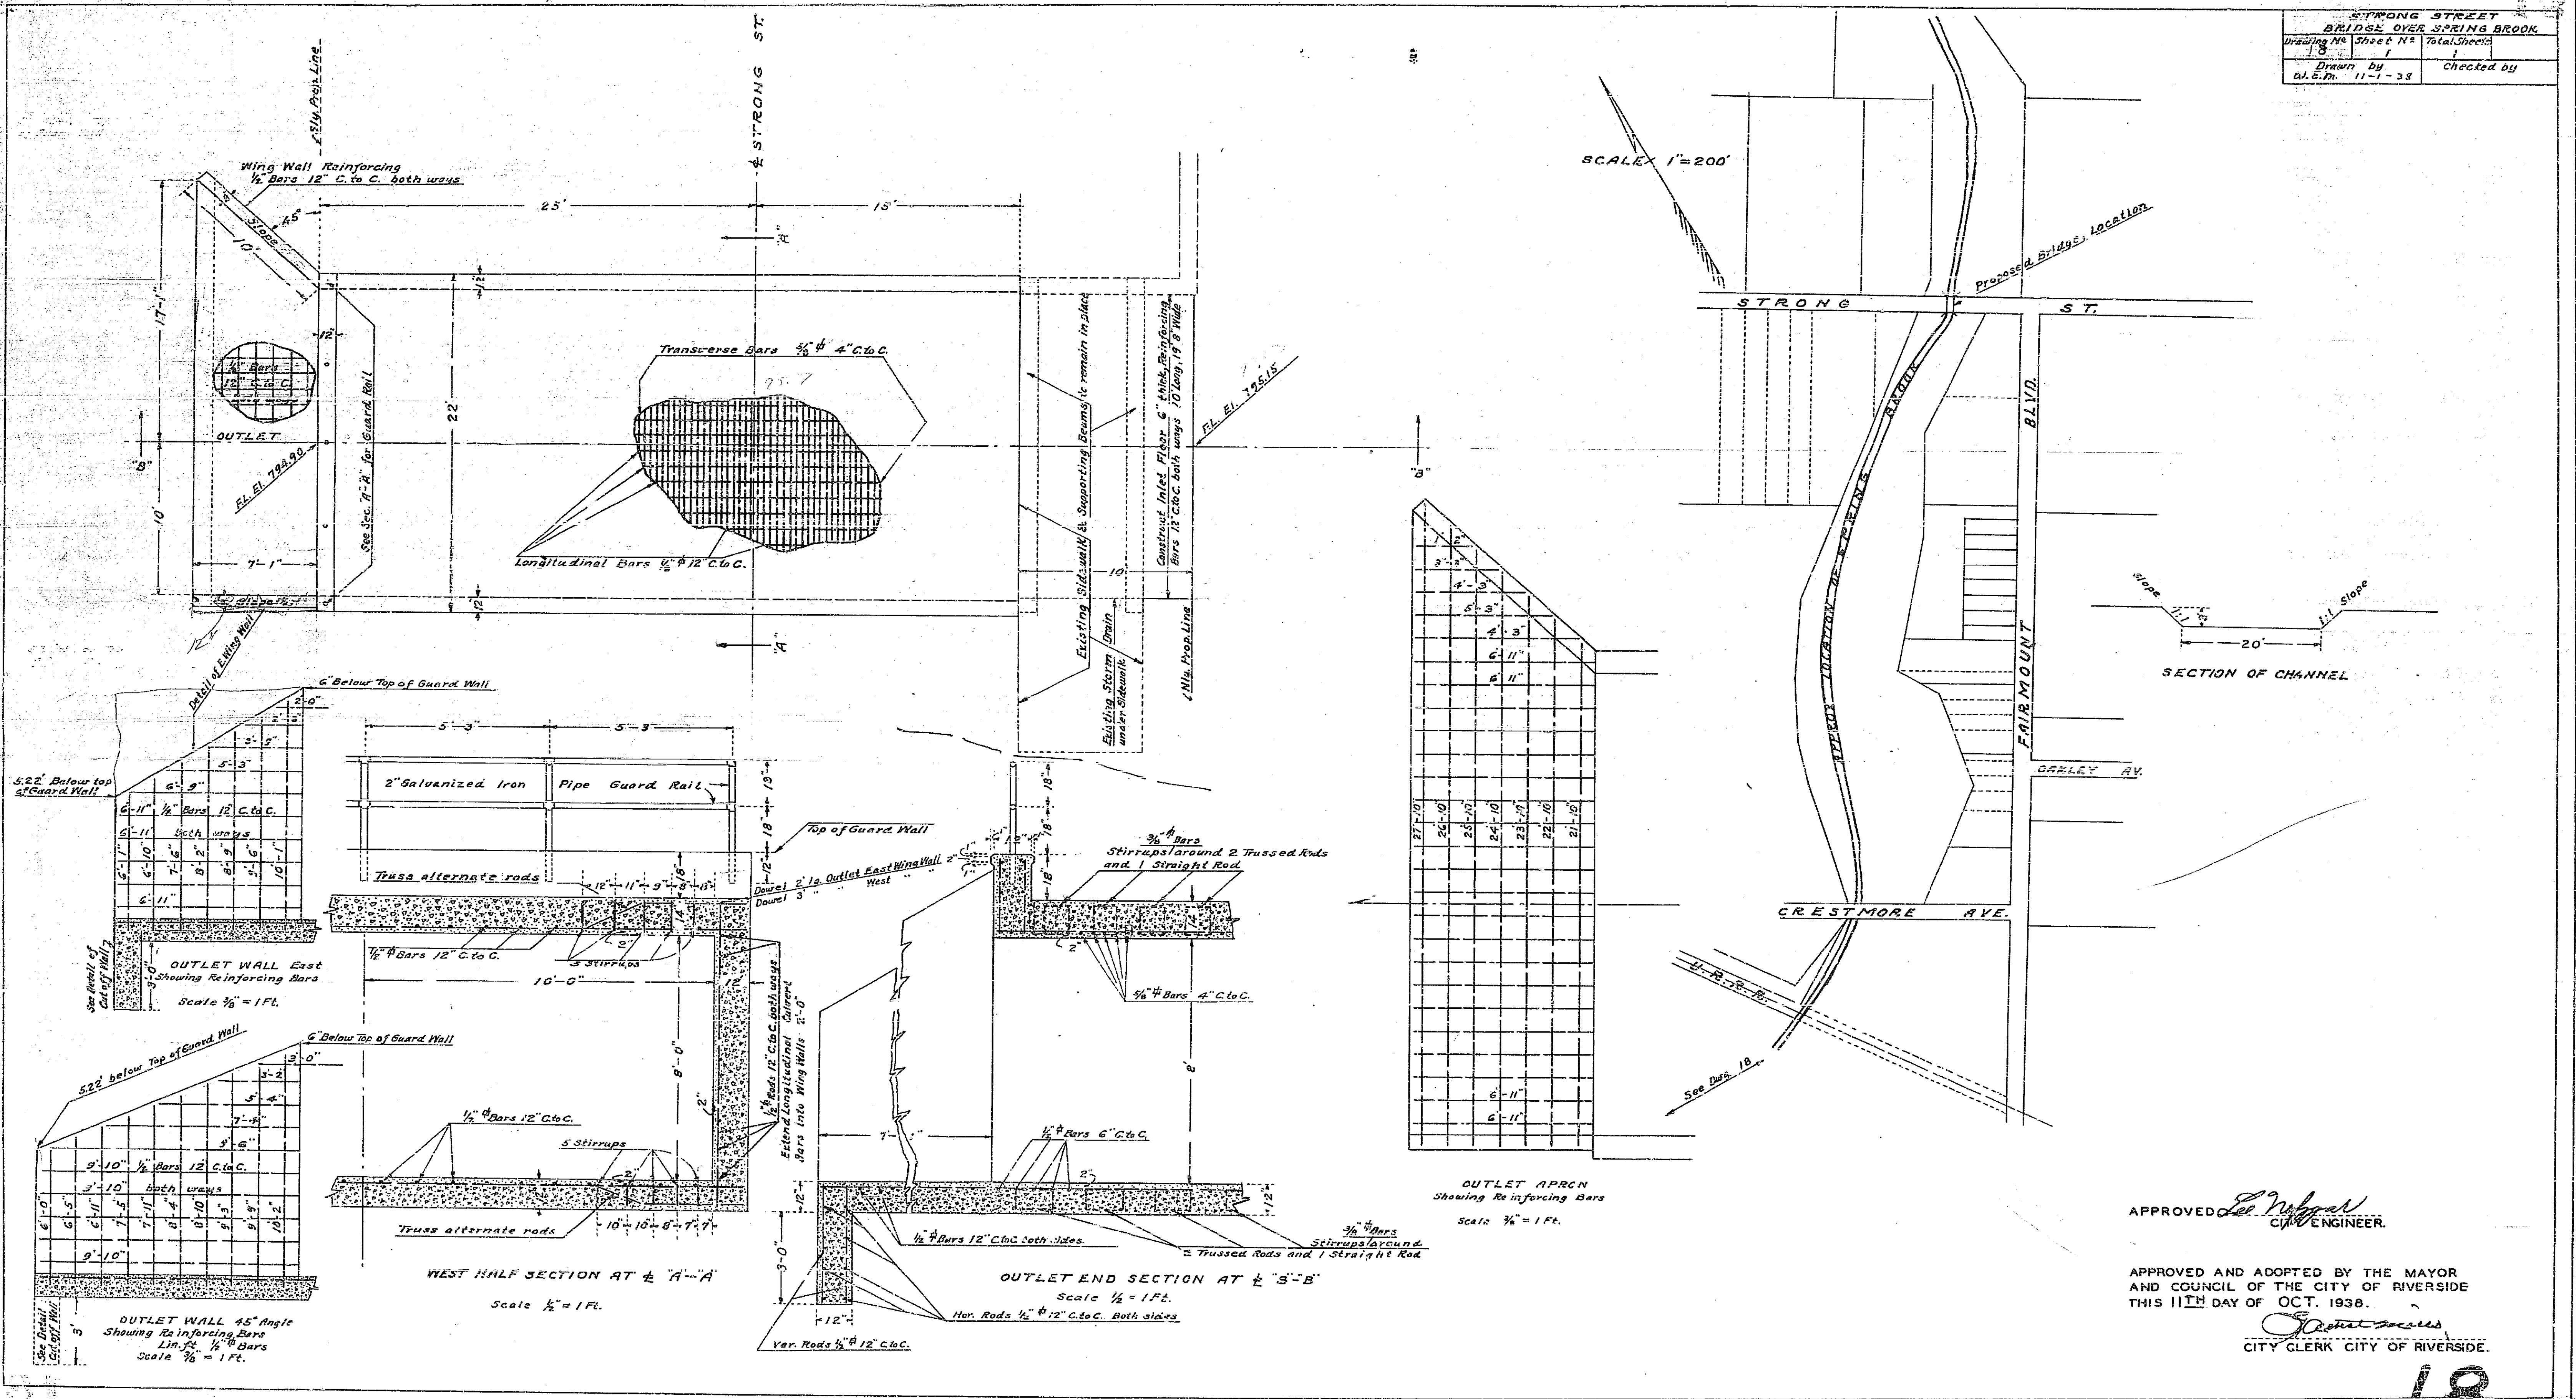

APPROVED *Le. Nelson*
CIVIL ENGINEER.

APPROVED AND ADOPTED BY THE MAYOR
AND COUNCIL OF THE CITY OF RIVERSIDE
THIS 11TH DAY OF OCT. 1938.

Robert ...
CITY CLERK CITY OF RIVERSIDE.

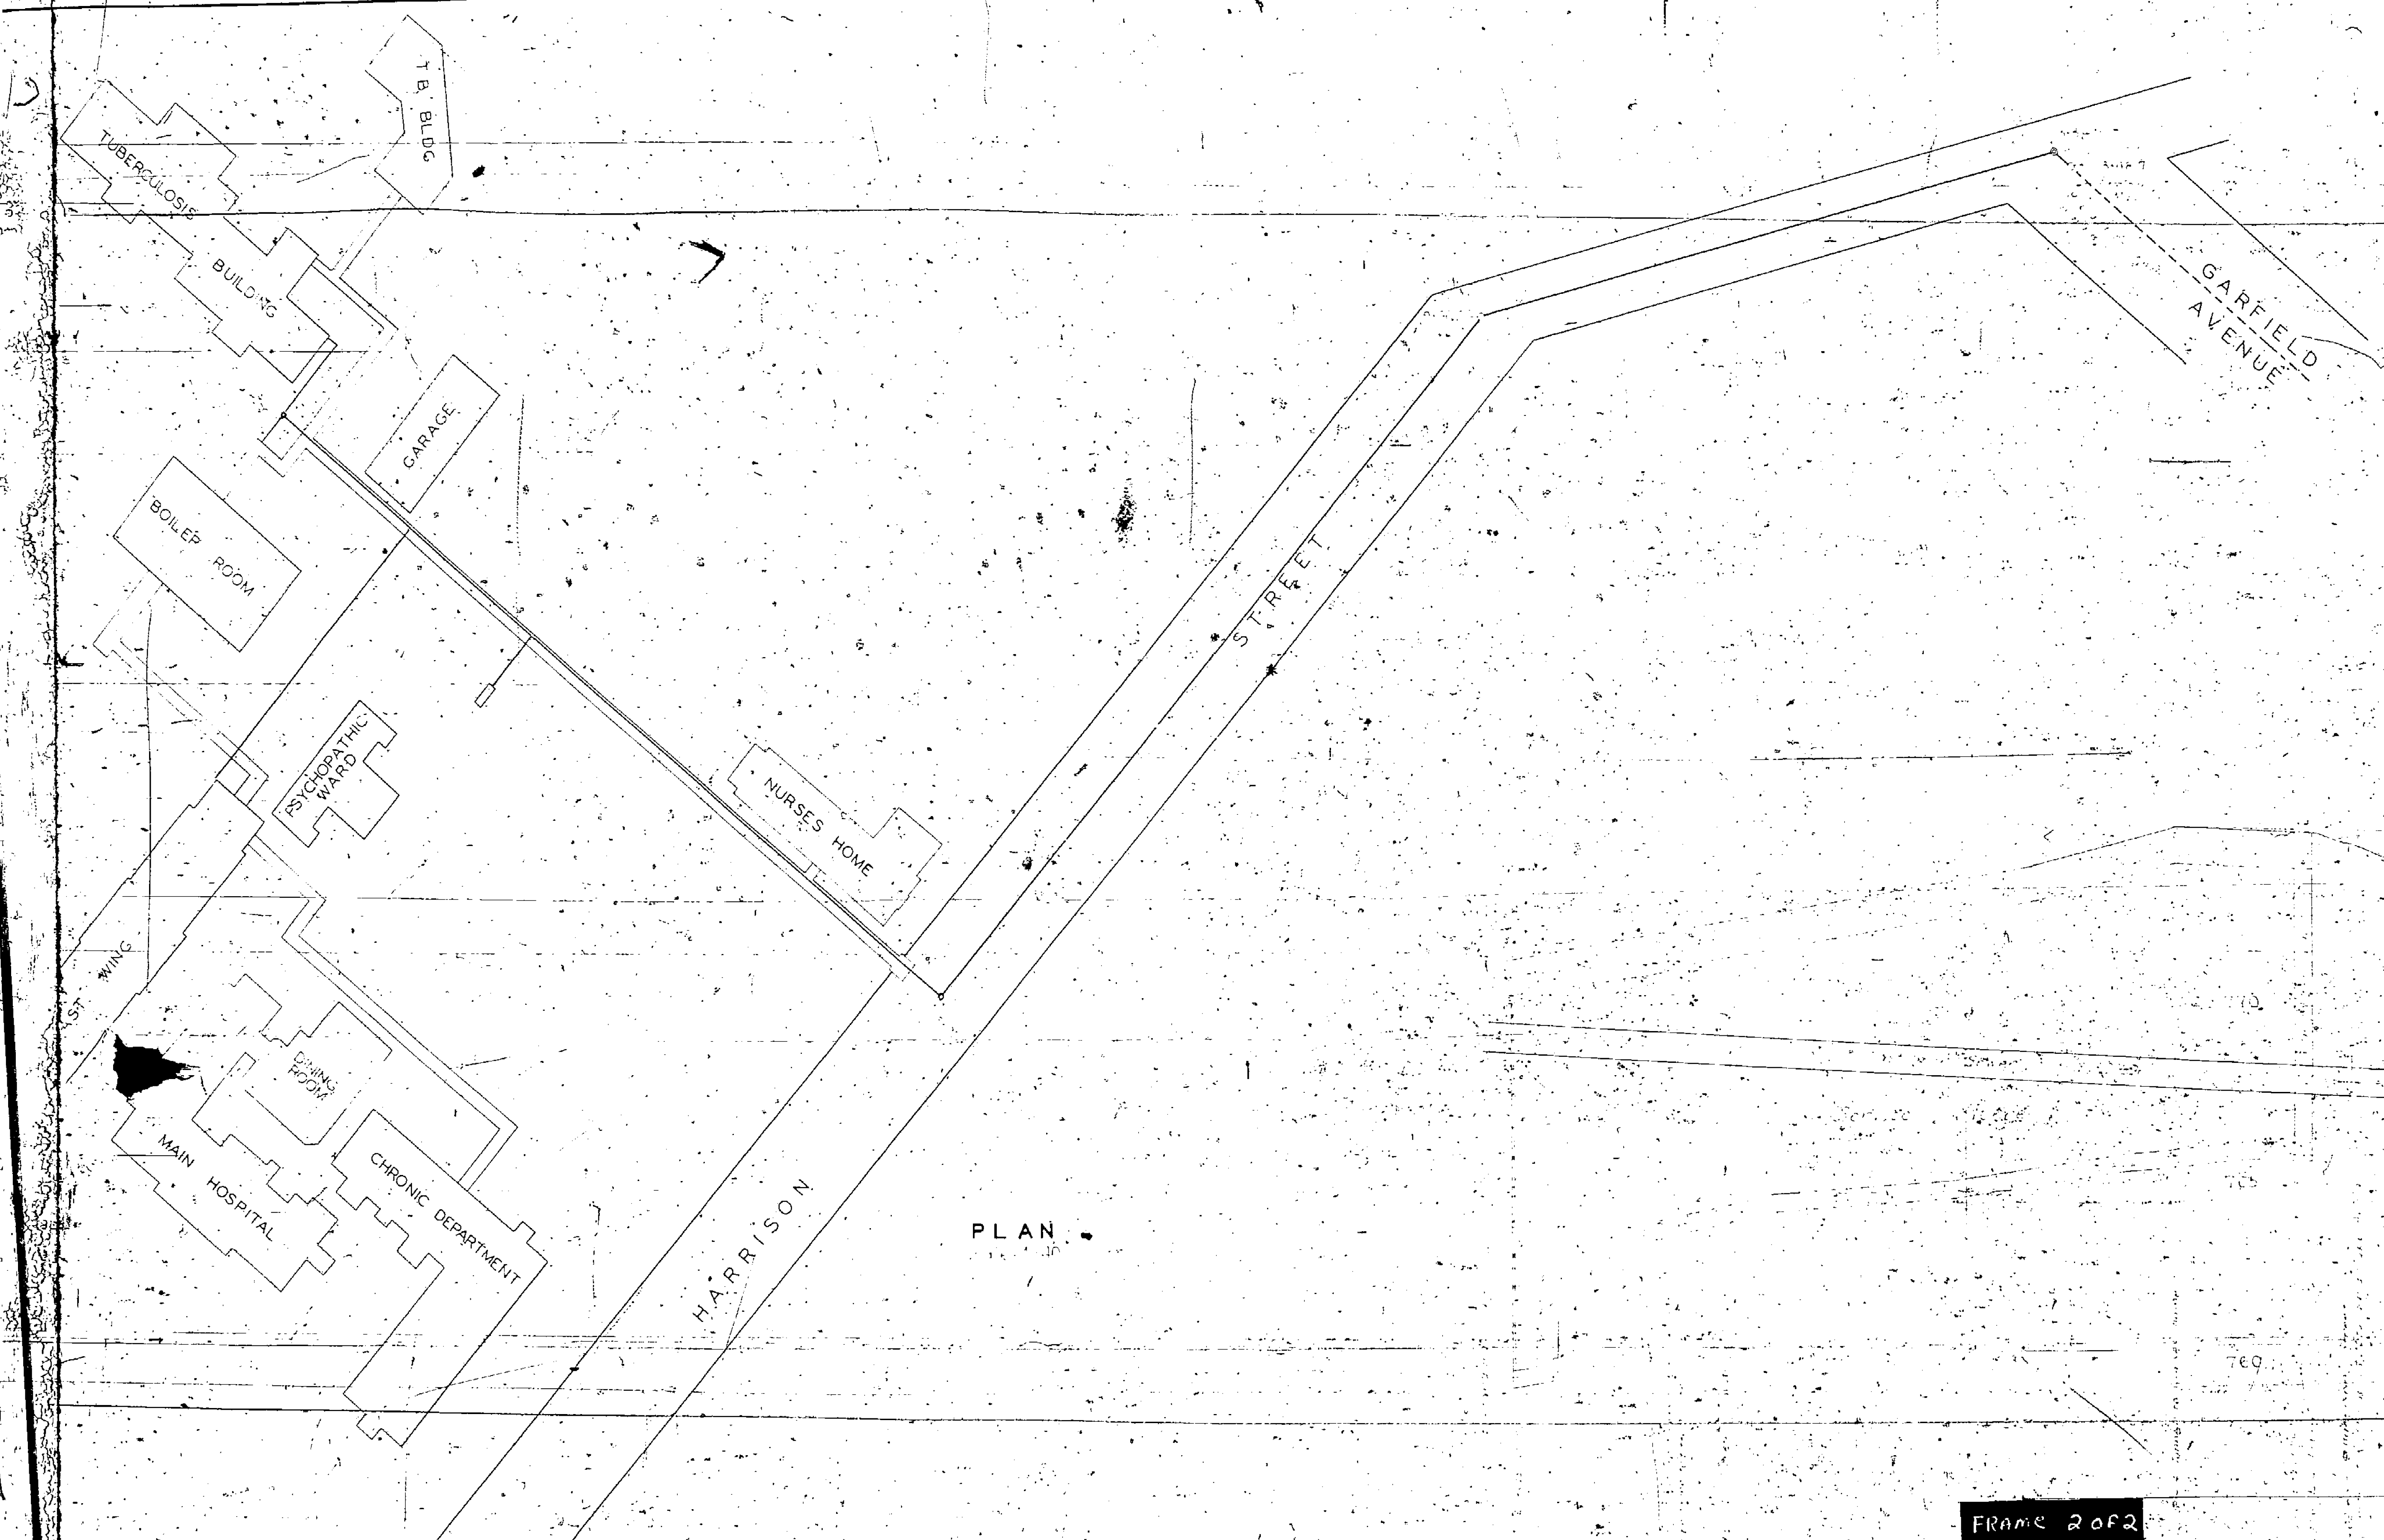

PLAN

FRAME 2 of 2

0 1 2 3 4 5 6 7