



RECORD MAP
 BETWEEN LOTS 29 & ARLINGTON AVE
 SCALE: 1" = 40'
 CITY PLANNING DEPT.

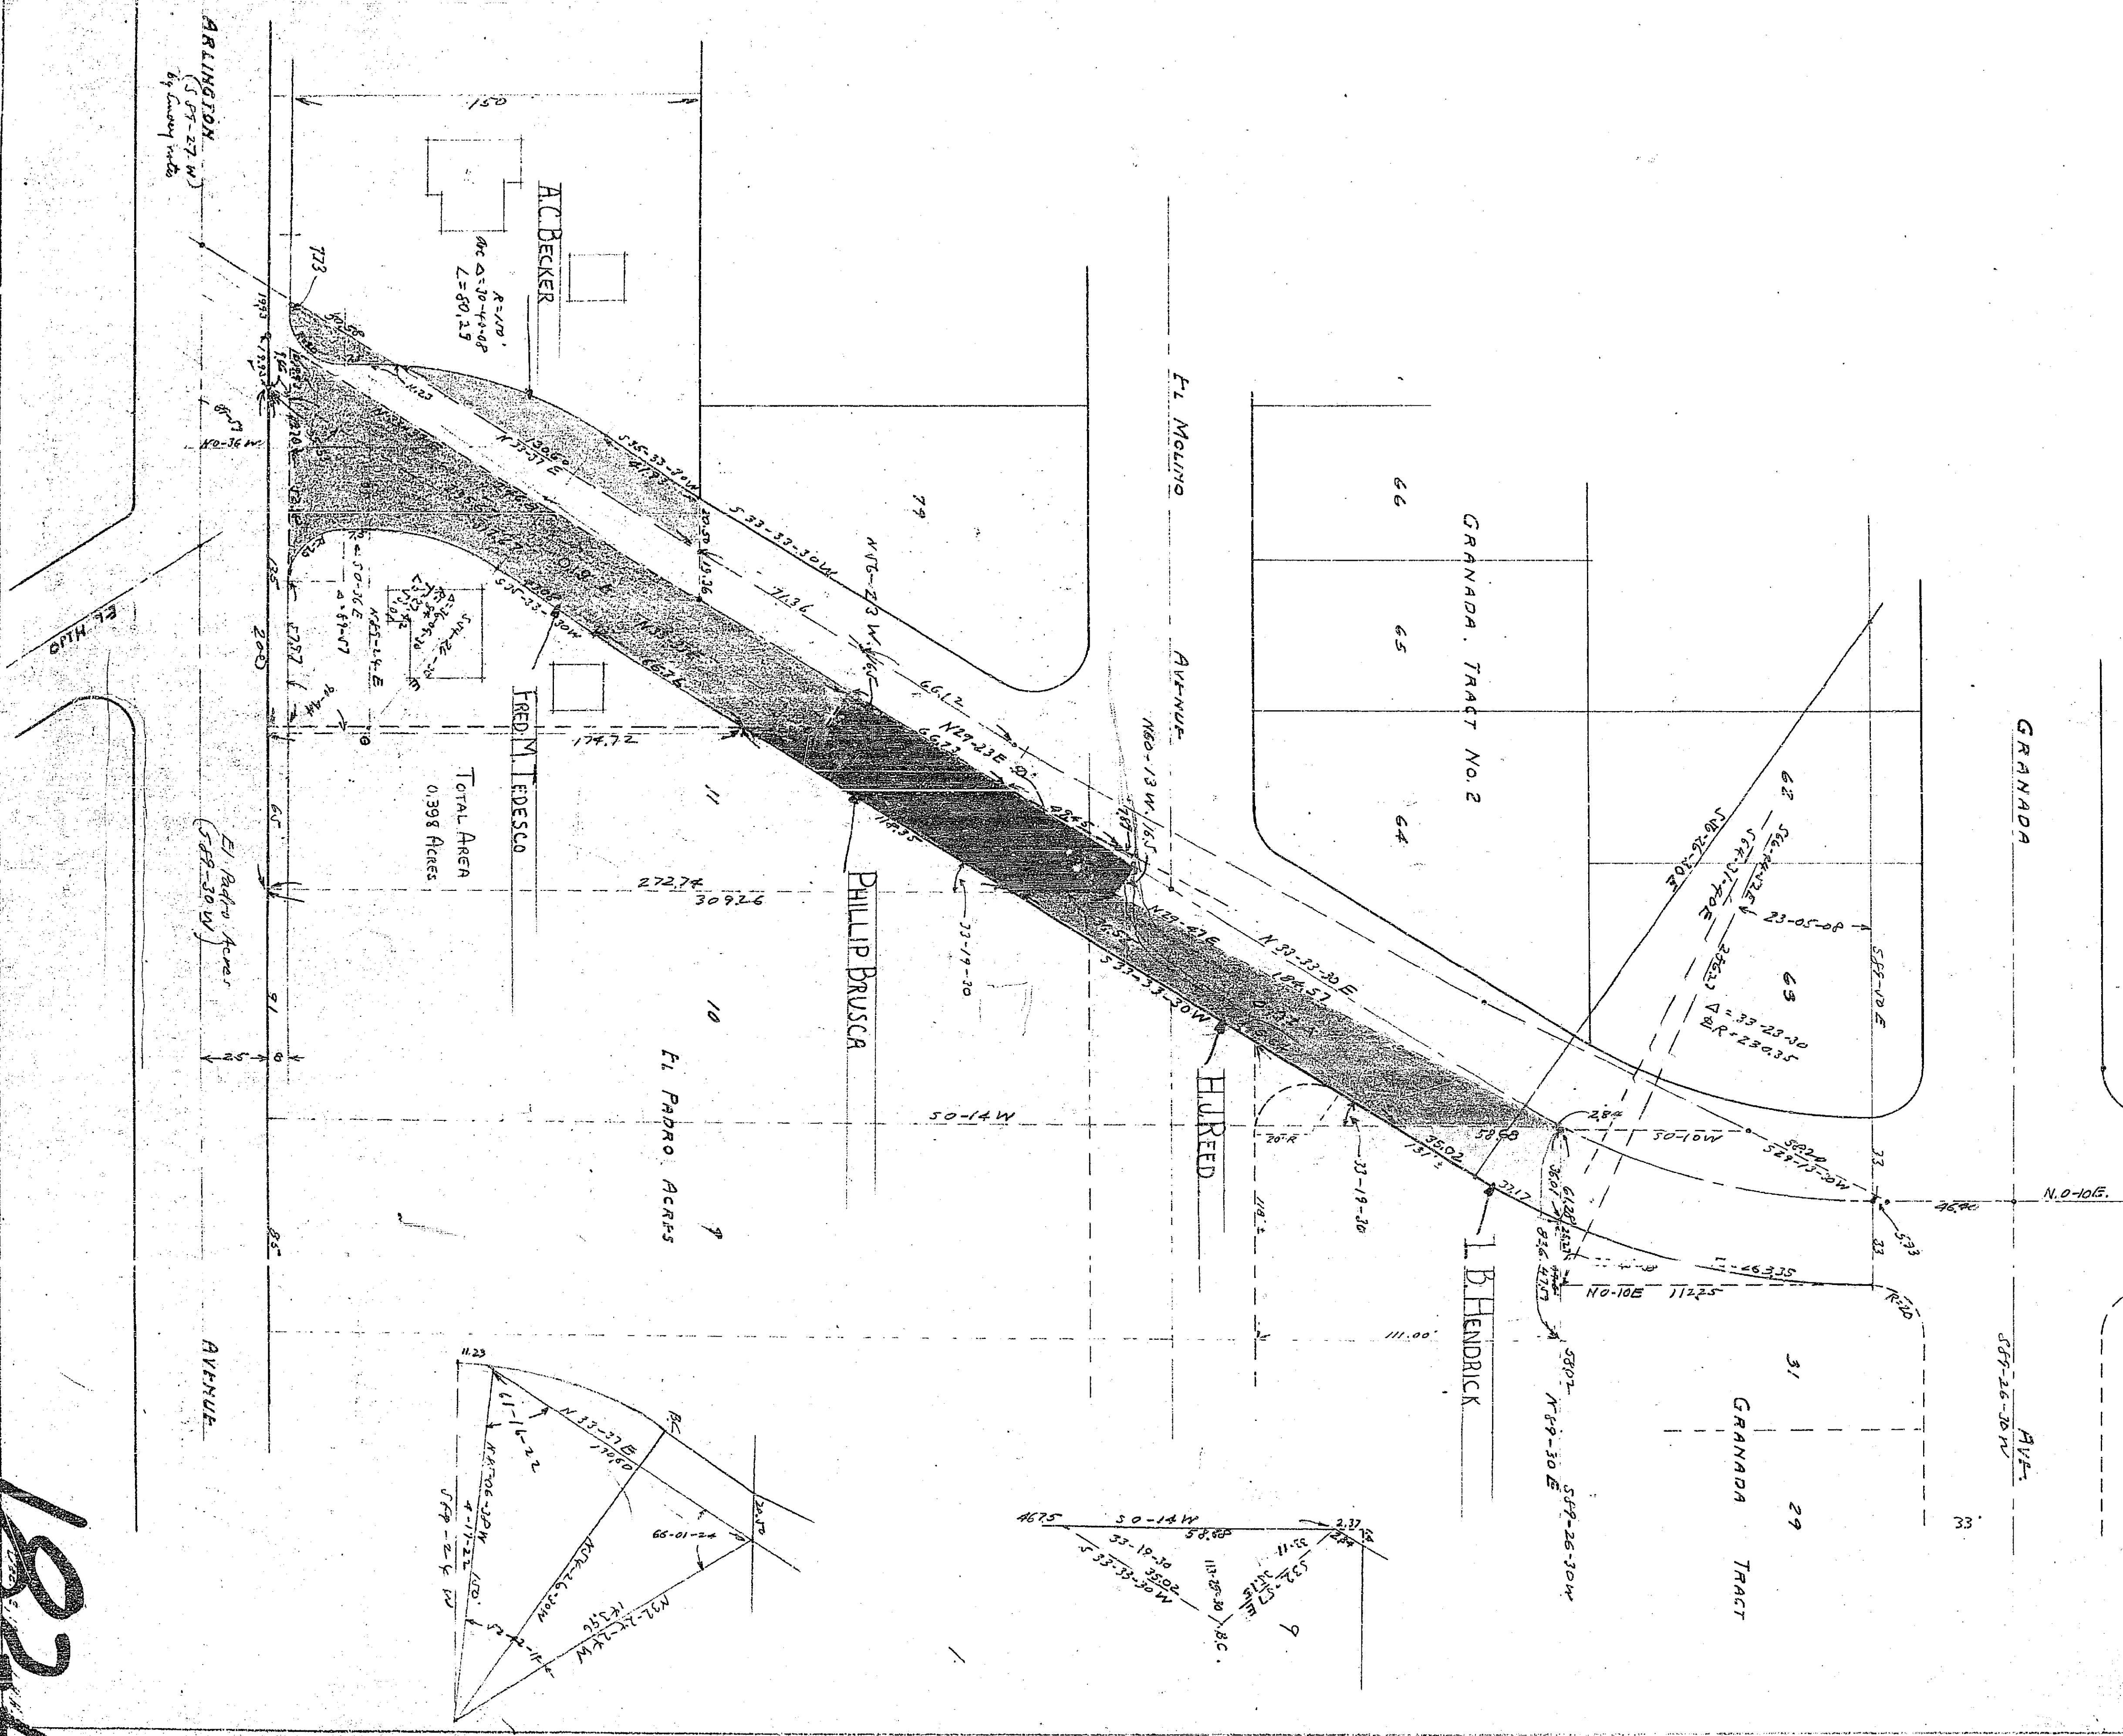

18221

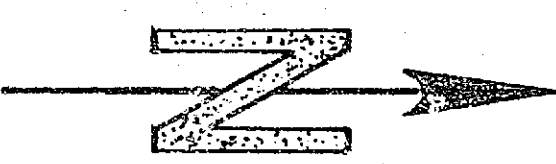