


PROPERTY OF THE CITY OF RIVERSIDE

ALAMO TRACT

FAIR GROUNDS DEED 703
11-3-23 BK 594, Pg 141 Riv. Co.

Lot A
42.5 Ac.

SCALE 1" = 200'

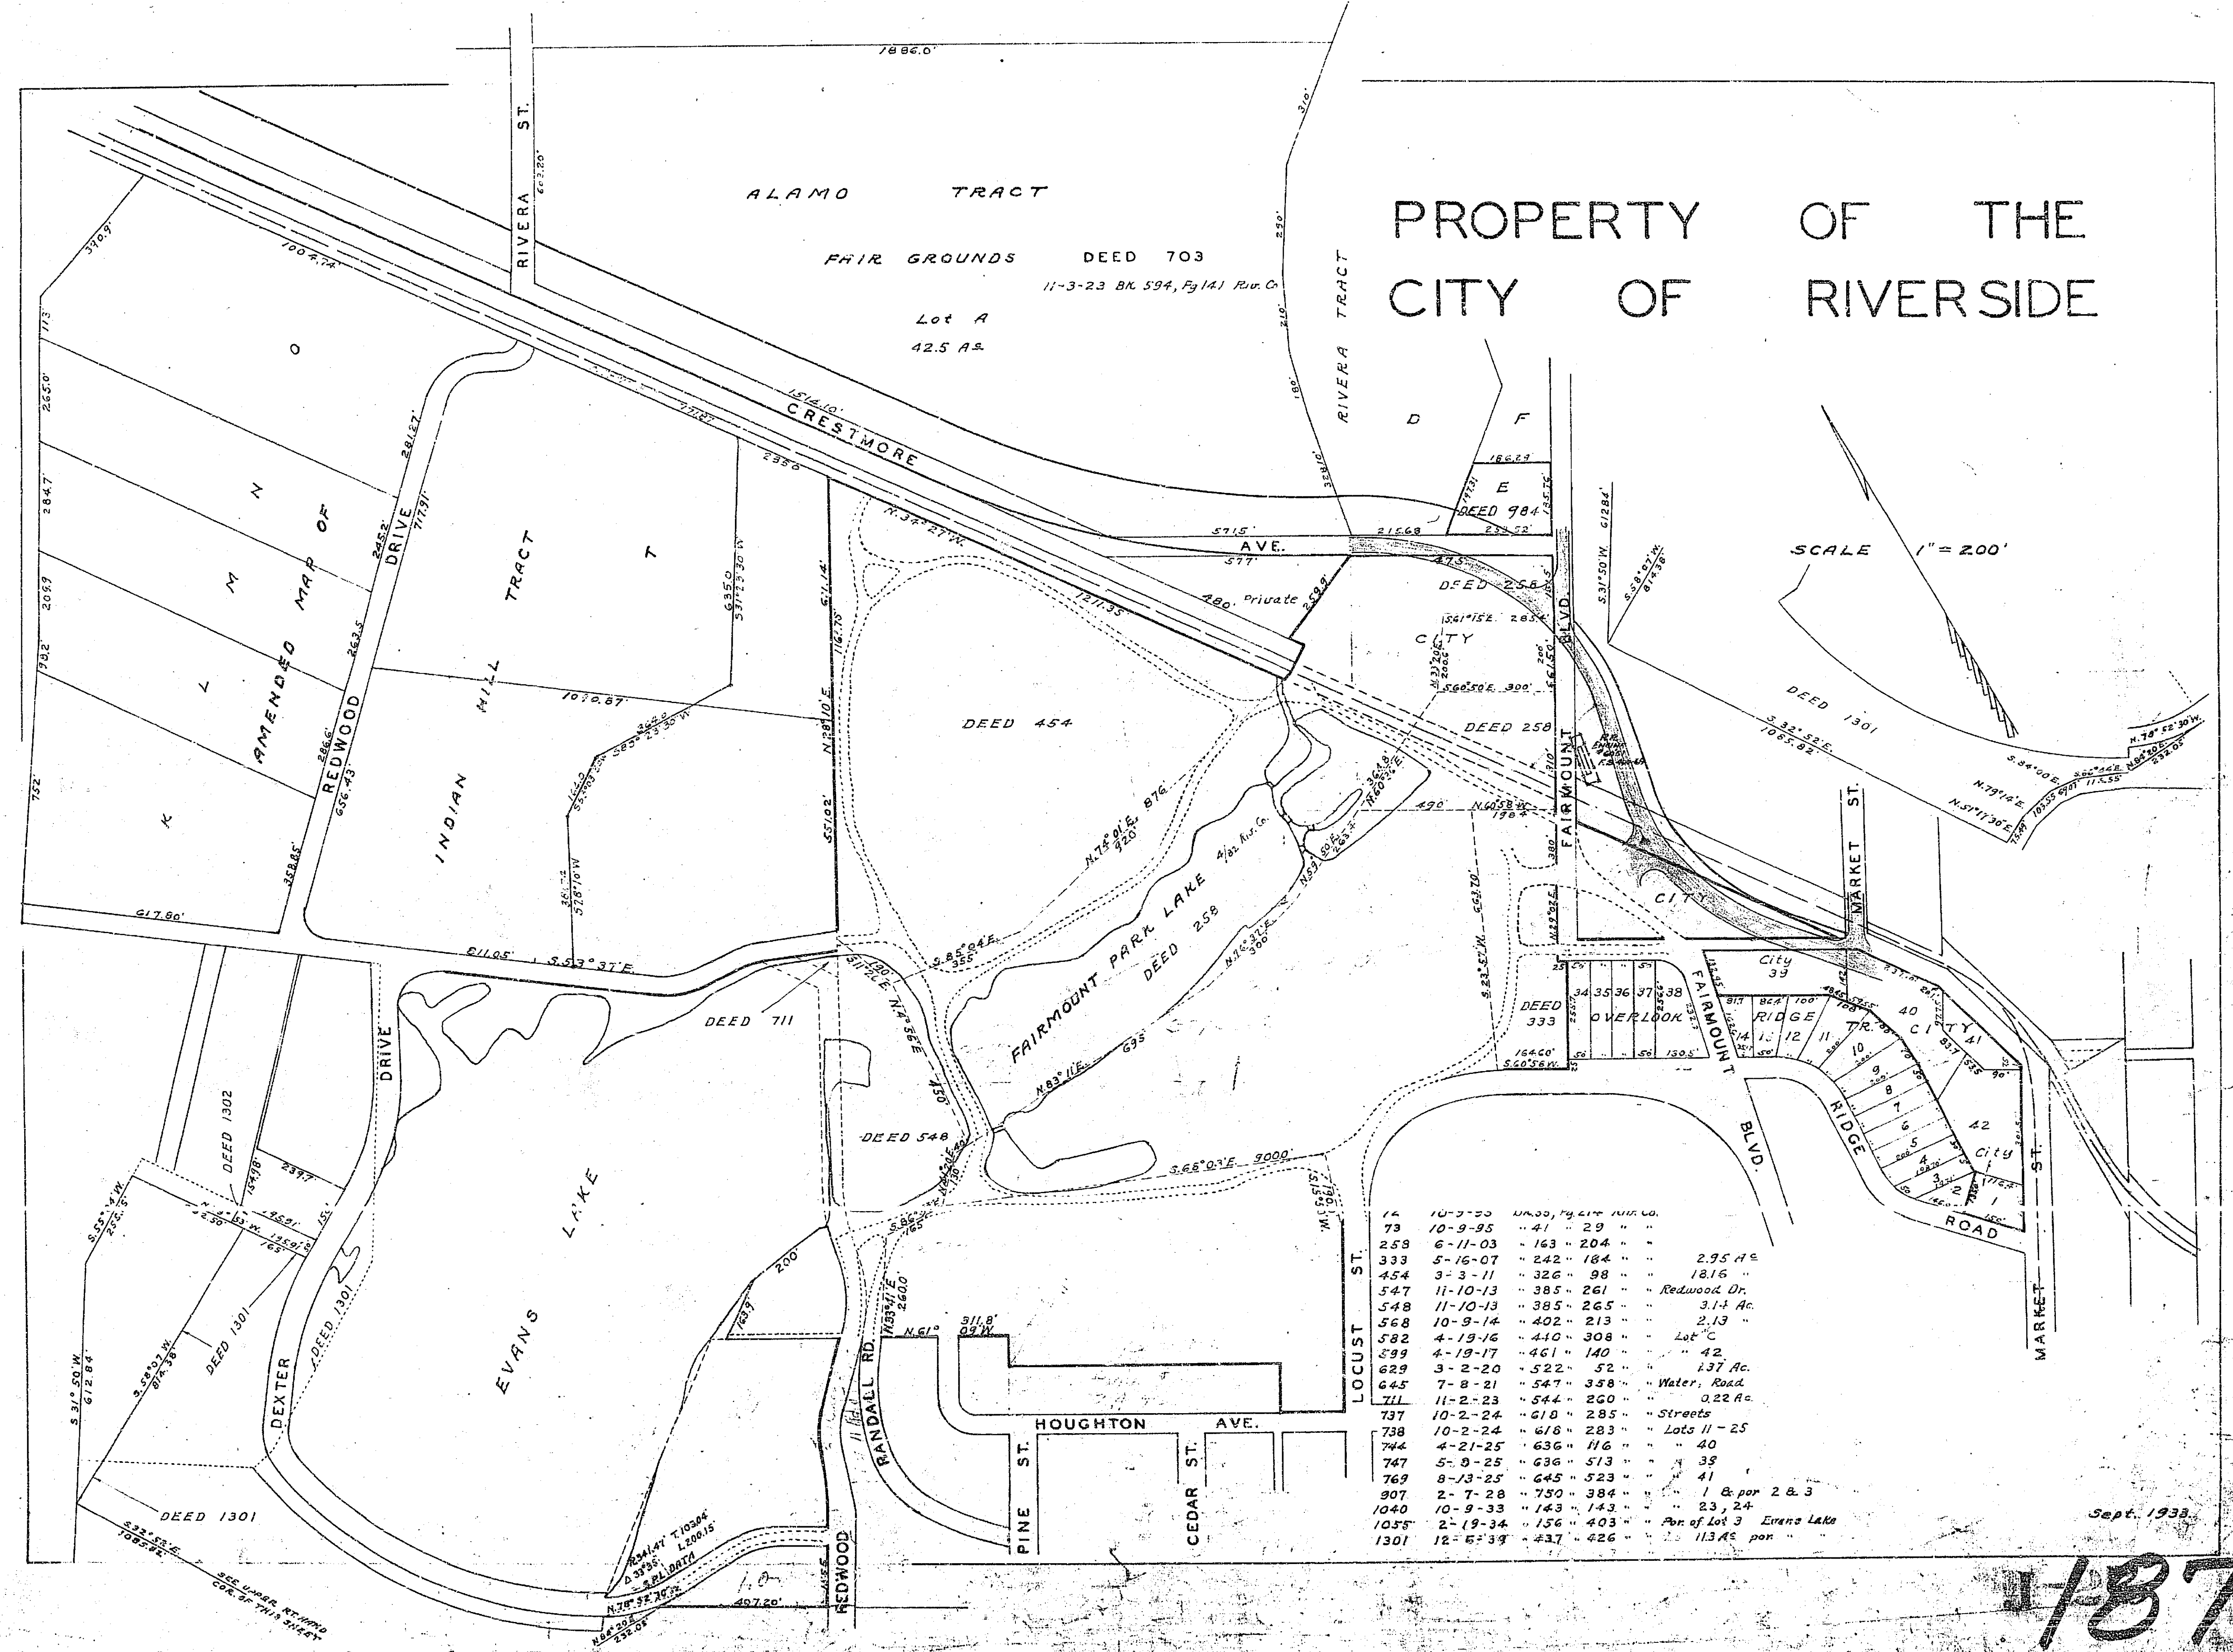

Sept. 1933

187