
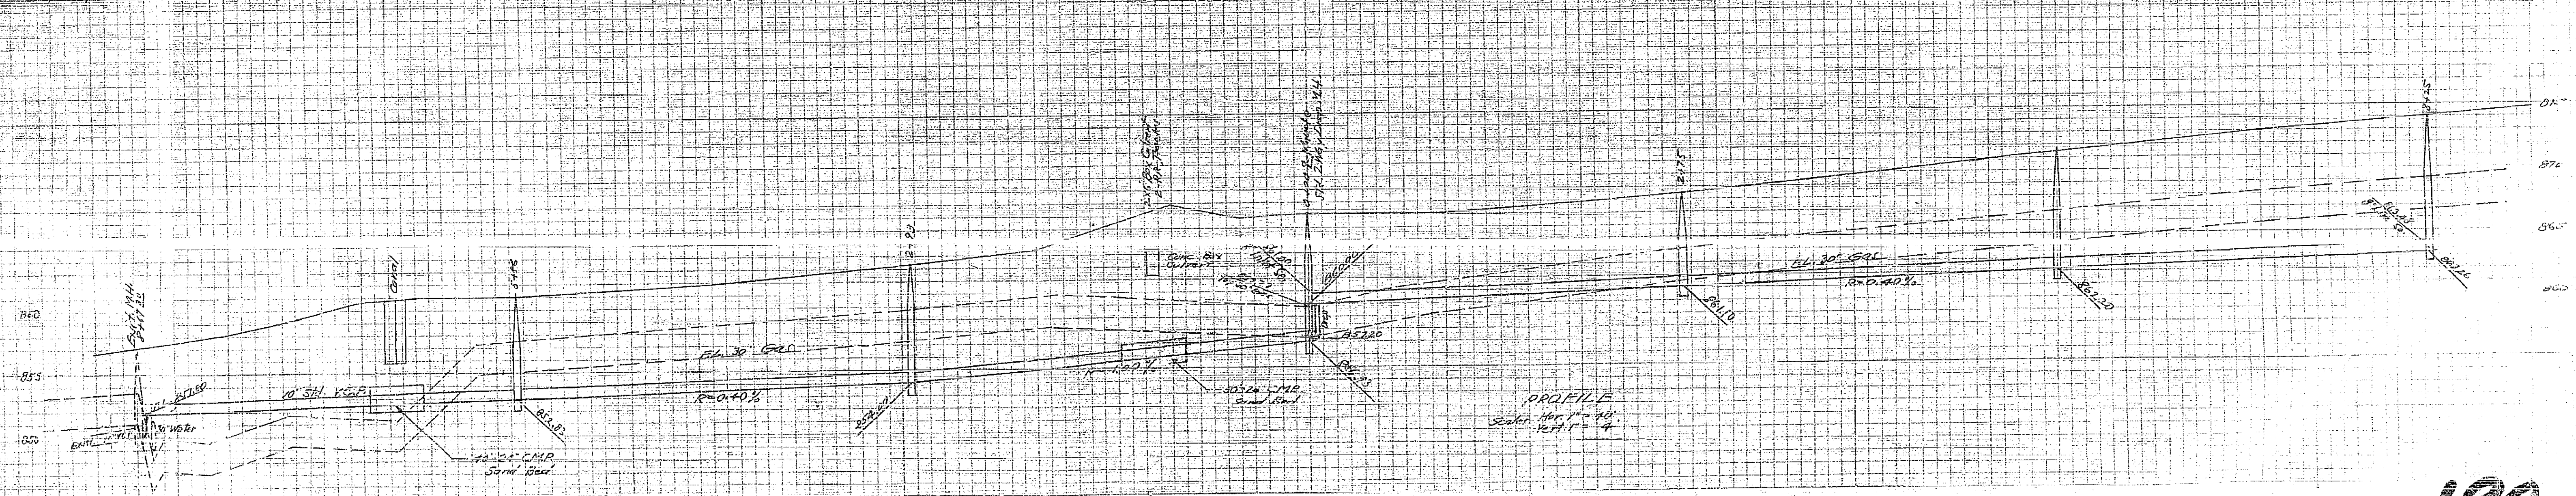


Deaf School Sewer (State Project Print # 190-A)

Scale: 1" = 40'

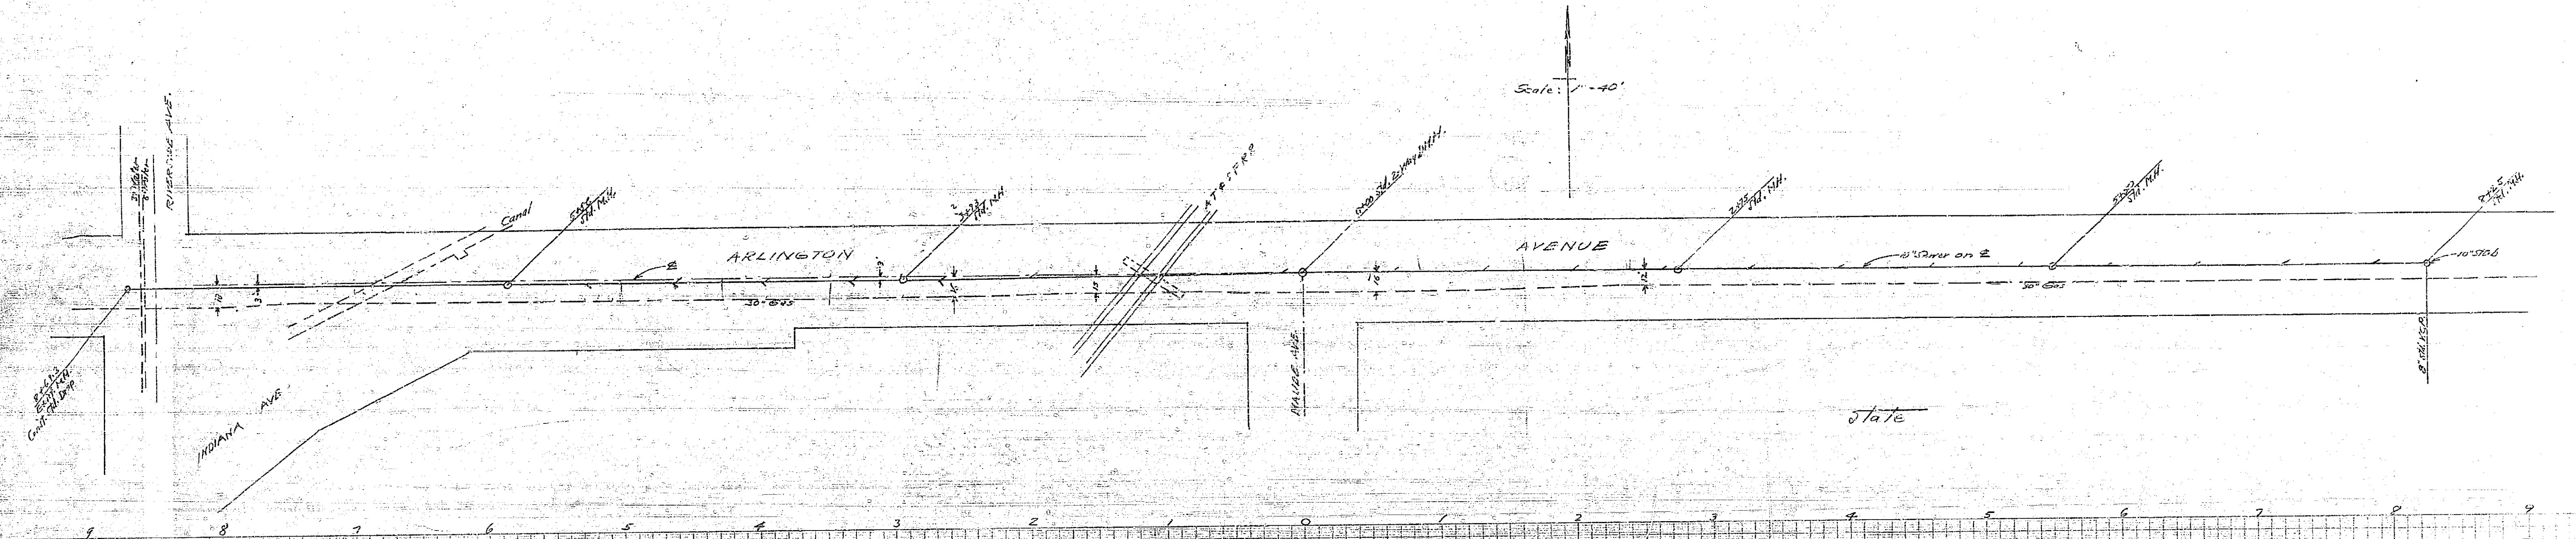

A. 190-A
STATE PROJECT PRINT # 190-A
DEAF SCHOOL SEWER
ARLINGTON AVENUE
INDIANA AVE
CANAL
WALLACE AVE

A. 190-A
STATE PROJECT PRINT # 190-A
DEAF SCHOOL SEWER
ARLINGTON AVENUE
INDIANA AVE
CANAL
WALLACE AVE

A. 190-A
STATE PROJECT PRINT # 190-A
DEAF SCHOOL SEWER
ARLINGTON AVENUE
INDIANA AVE
CANAL
WALLACE AVE

190-A