

PLAN
 DATE
 SHEET NO.
 PROJECT NO.

PROFILE
 DATE
 SHEET NO.
 PROJECT NO.

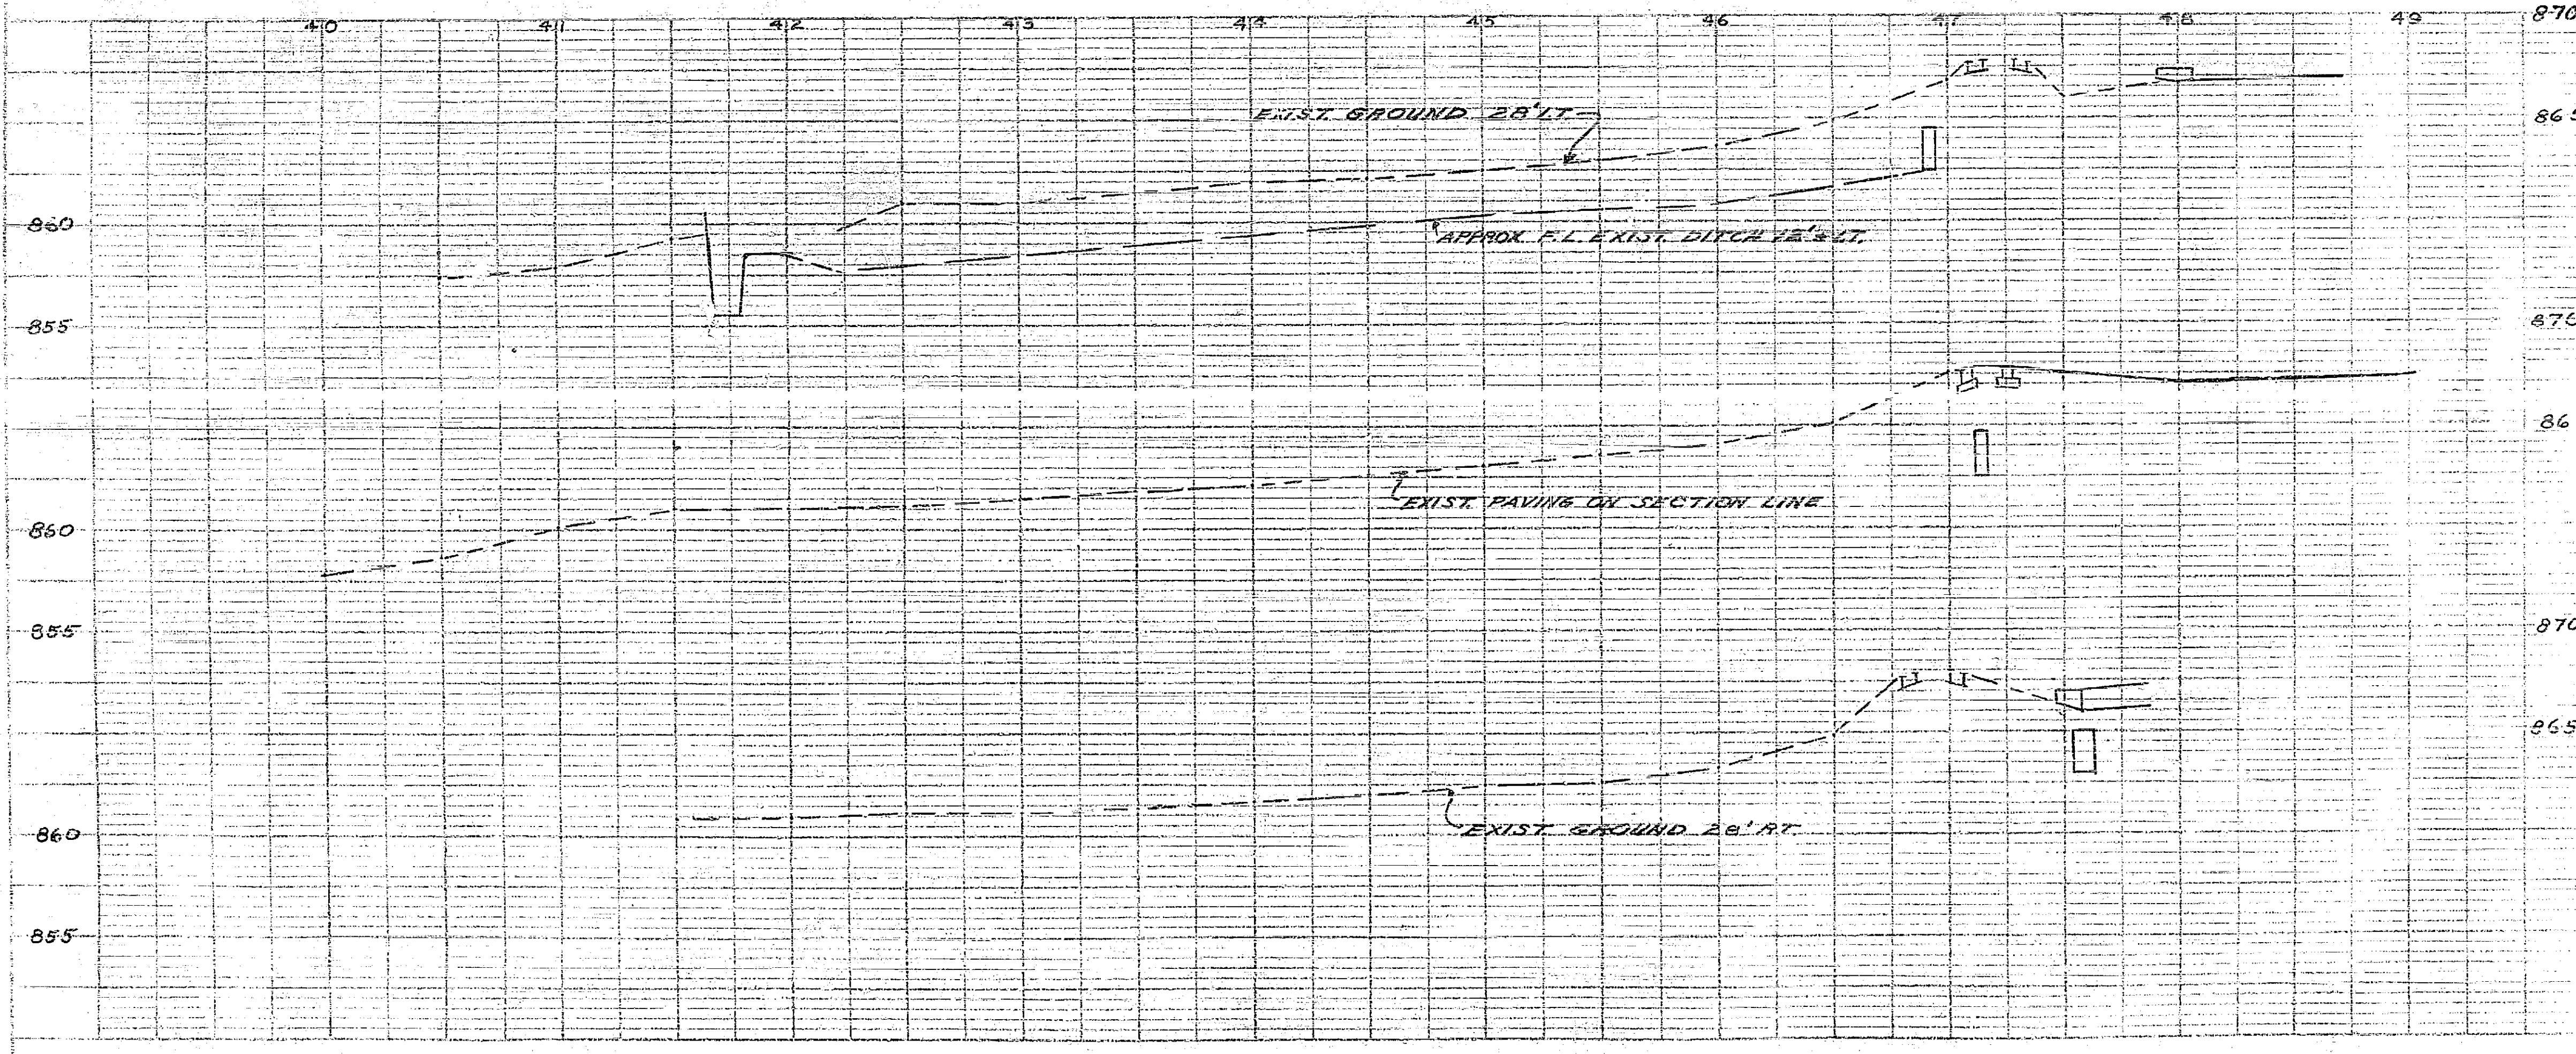


PLATE 1 PLAN PROFILE 2-A
 SECTION LINE ARLINGTON AVE
 REVISION

190

30/6/5
 10/6/54