


A Data  
 Δ 1757.100'  
 R 1520.22  
 T 1578  
 L 314.87

A Data  
 Δ 1678.50'  
 R 656.87  
 T 285.00  
 L 538.66

PLAN.  
 No 201-B  
 MARY STREET EXTENSION  
 TO ARLINGTON AVENUE.  
 RIVERSIDE CALIFORNIA

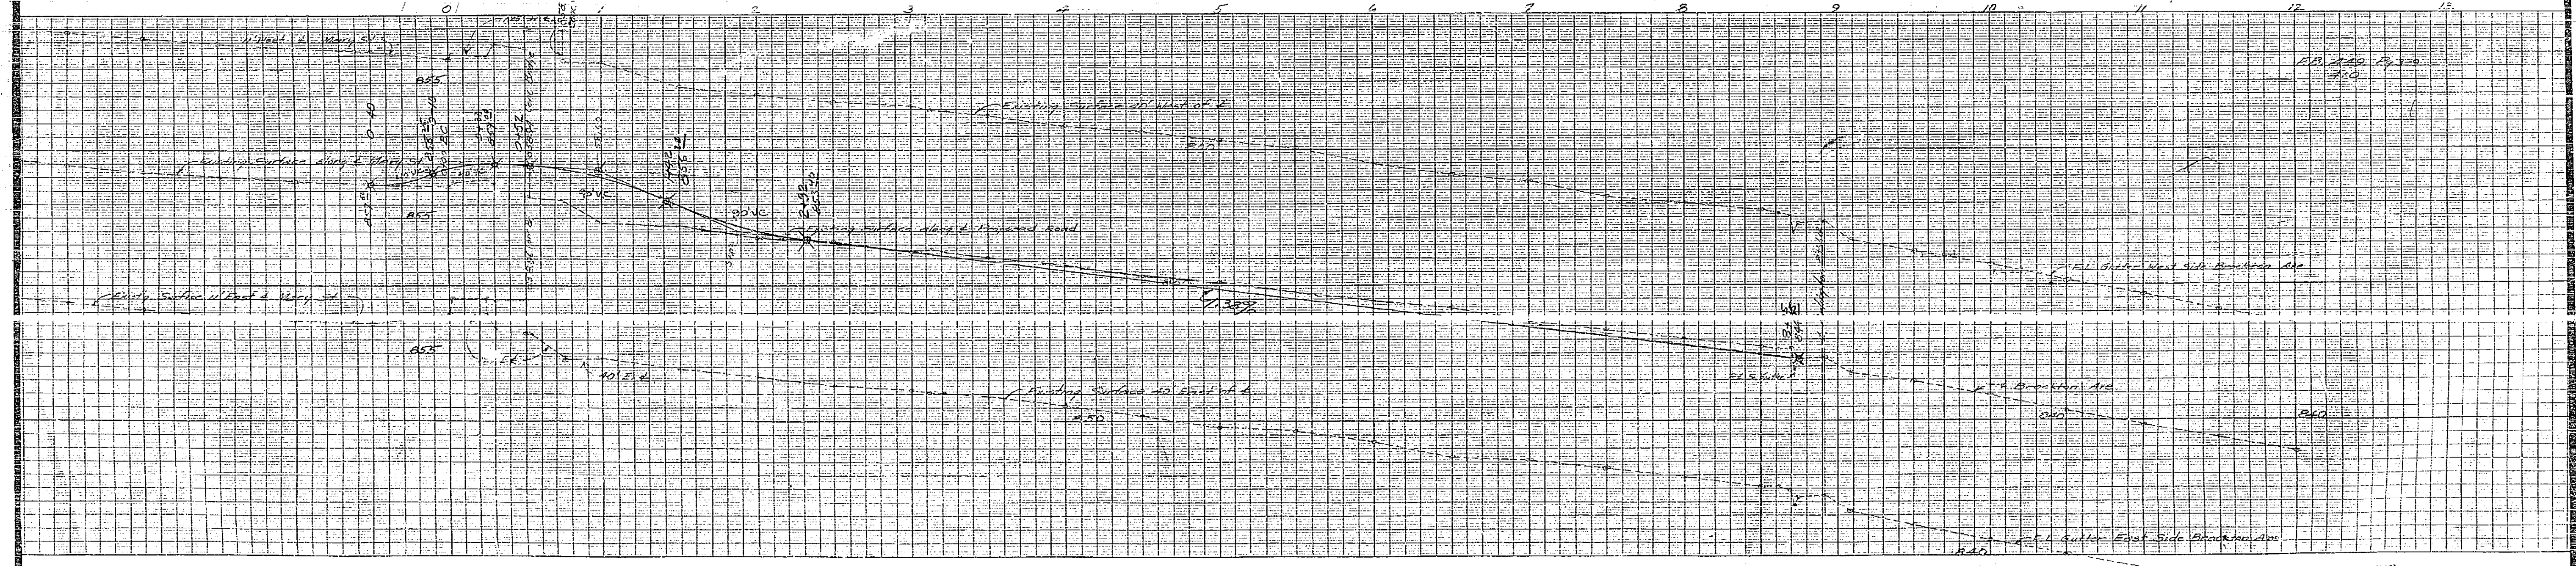

"CLEARPRINT" PROFILE PLAN PLATE A  
 "CLEARPRINT" PAPER CO.  
 MADE IN U.S.A.

"CLEARPRINT" PROFILE PLAN PLATE A  
 "CLEARPRINT" PAPER CO.  
 MADE IN U.S.A.

"CLEARPRINT" PROFILE PLAN PLATE A  
 "CLEARPRINT" PAPER CO.  
 MADE IN U.S.A.

201-B  
 201