


PLAN AND PROFILE
 NO. 201-C
 FOR THE REALIGNMENT OF
 MARY STREET
 FROM ARLINGTON AVENUE TO CANAL DRIVE
 CITY OF RIVERSIDE
 R.S. 541-12 OCT. 1953
 SCALES: HOR. 1" = 40 FT.
 VERT. 1" = 4 FT.

APPROVED *M. H. Durbin*
 DISTRICT
 CIVIL ENGINEER

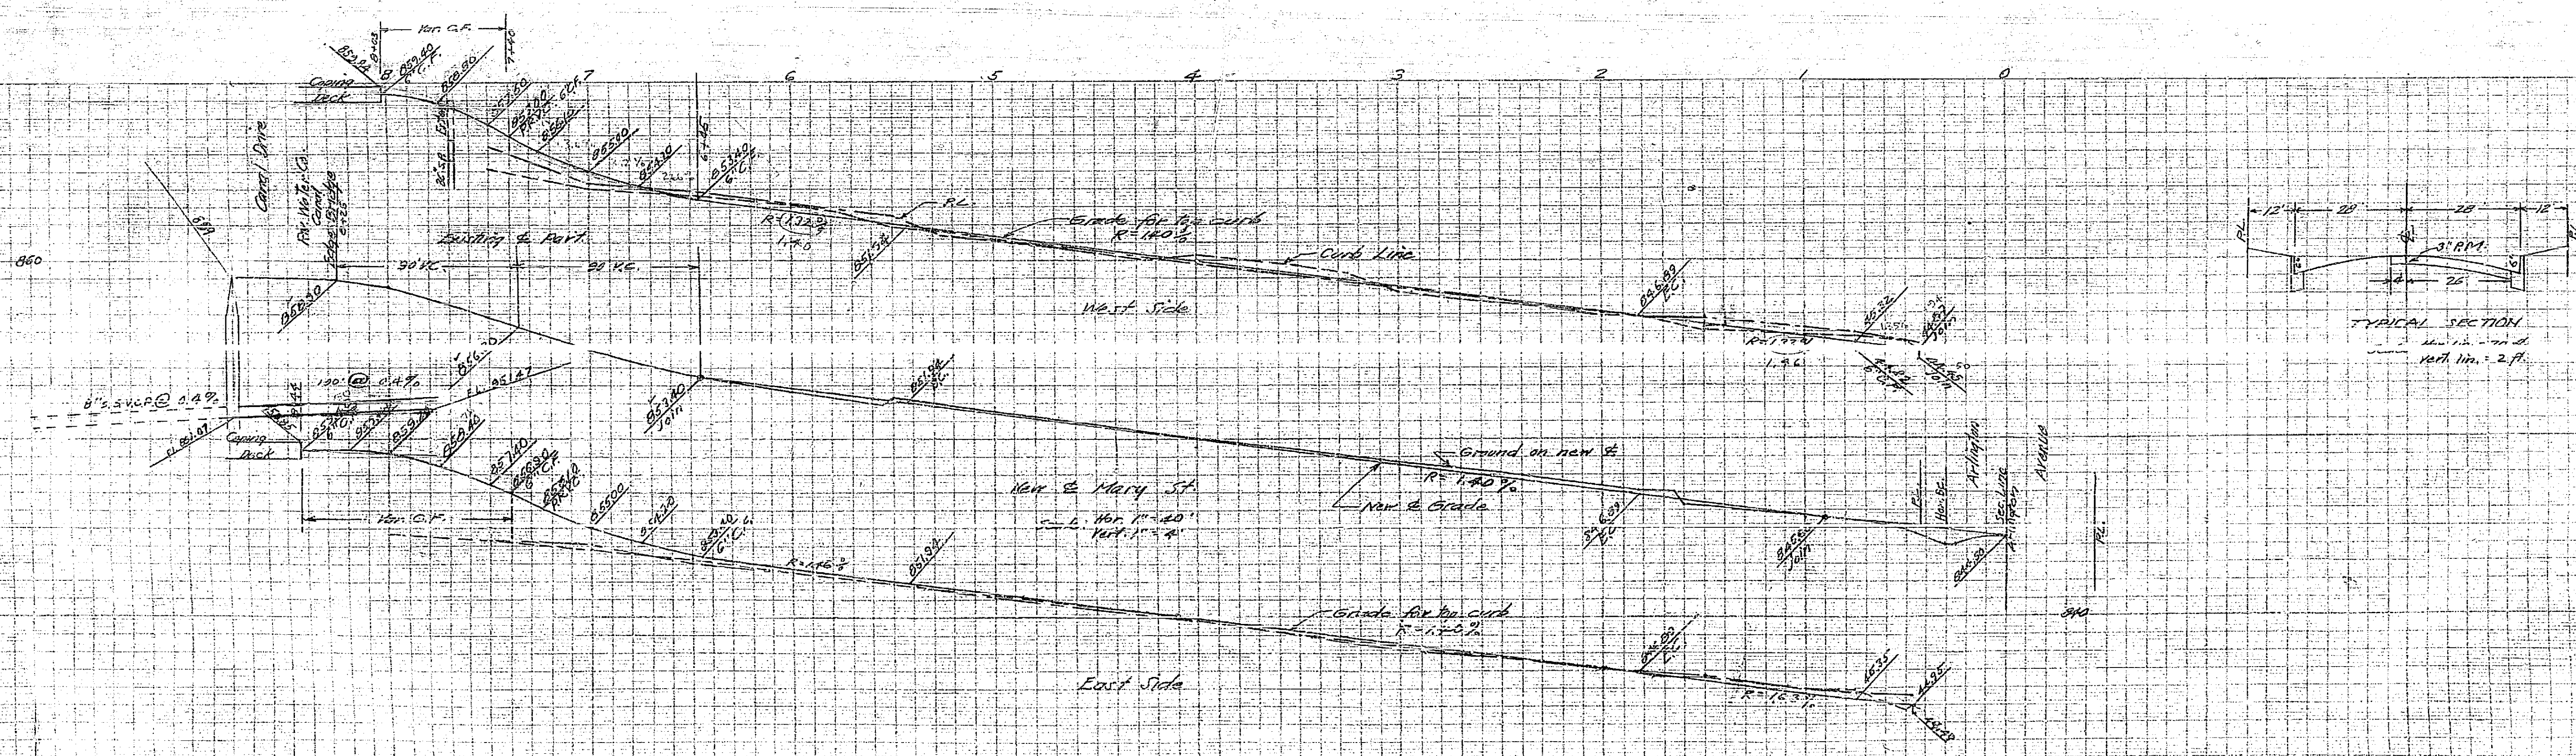

201-C