

SIXTH

STREET



PLAN AND PROFILE  
N=204-A  
SHOWING PROPOSED LOCATION OF  
SANITARY SEWER  
IN LOT 11 BLOCK 6 RANGE 3  
TOWN OF RIVERSIDE

SCALE: HOR. 1" = 20 FT.  
VERT. 1" = 4 FT.

P.S. 536-30  
513-77

B.M. - S&L 9' W. of N.R.L.  
7th ST. IN W. CURB LIME ST.

APPROVED: *M. J. Irvine*  
PLANNING REPT. 3071  
CITY ENGINEER

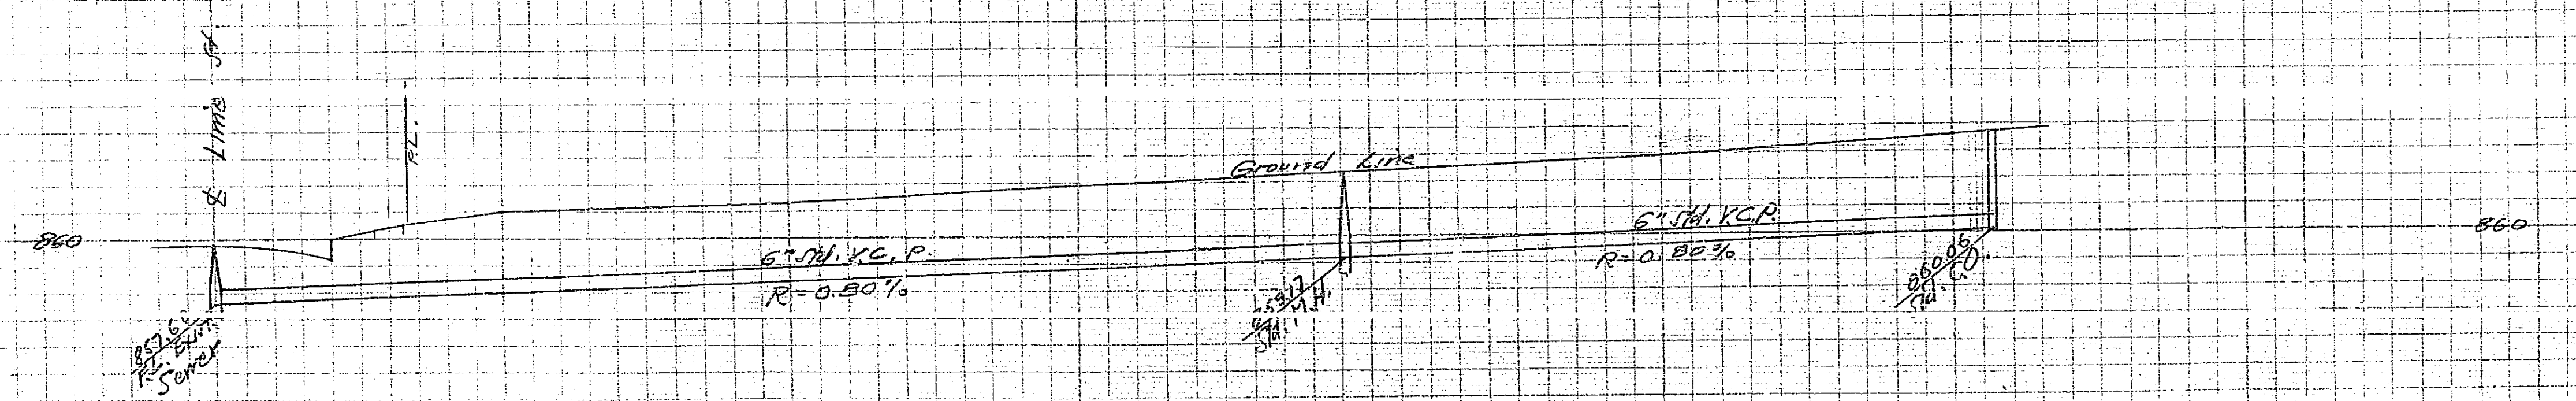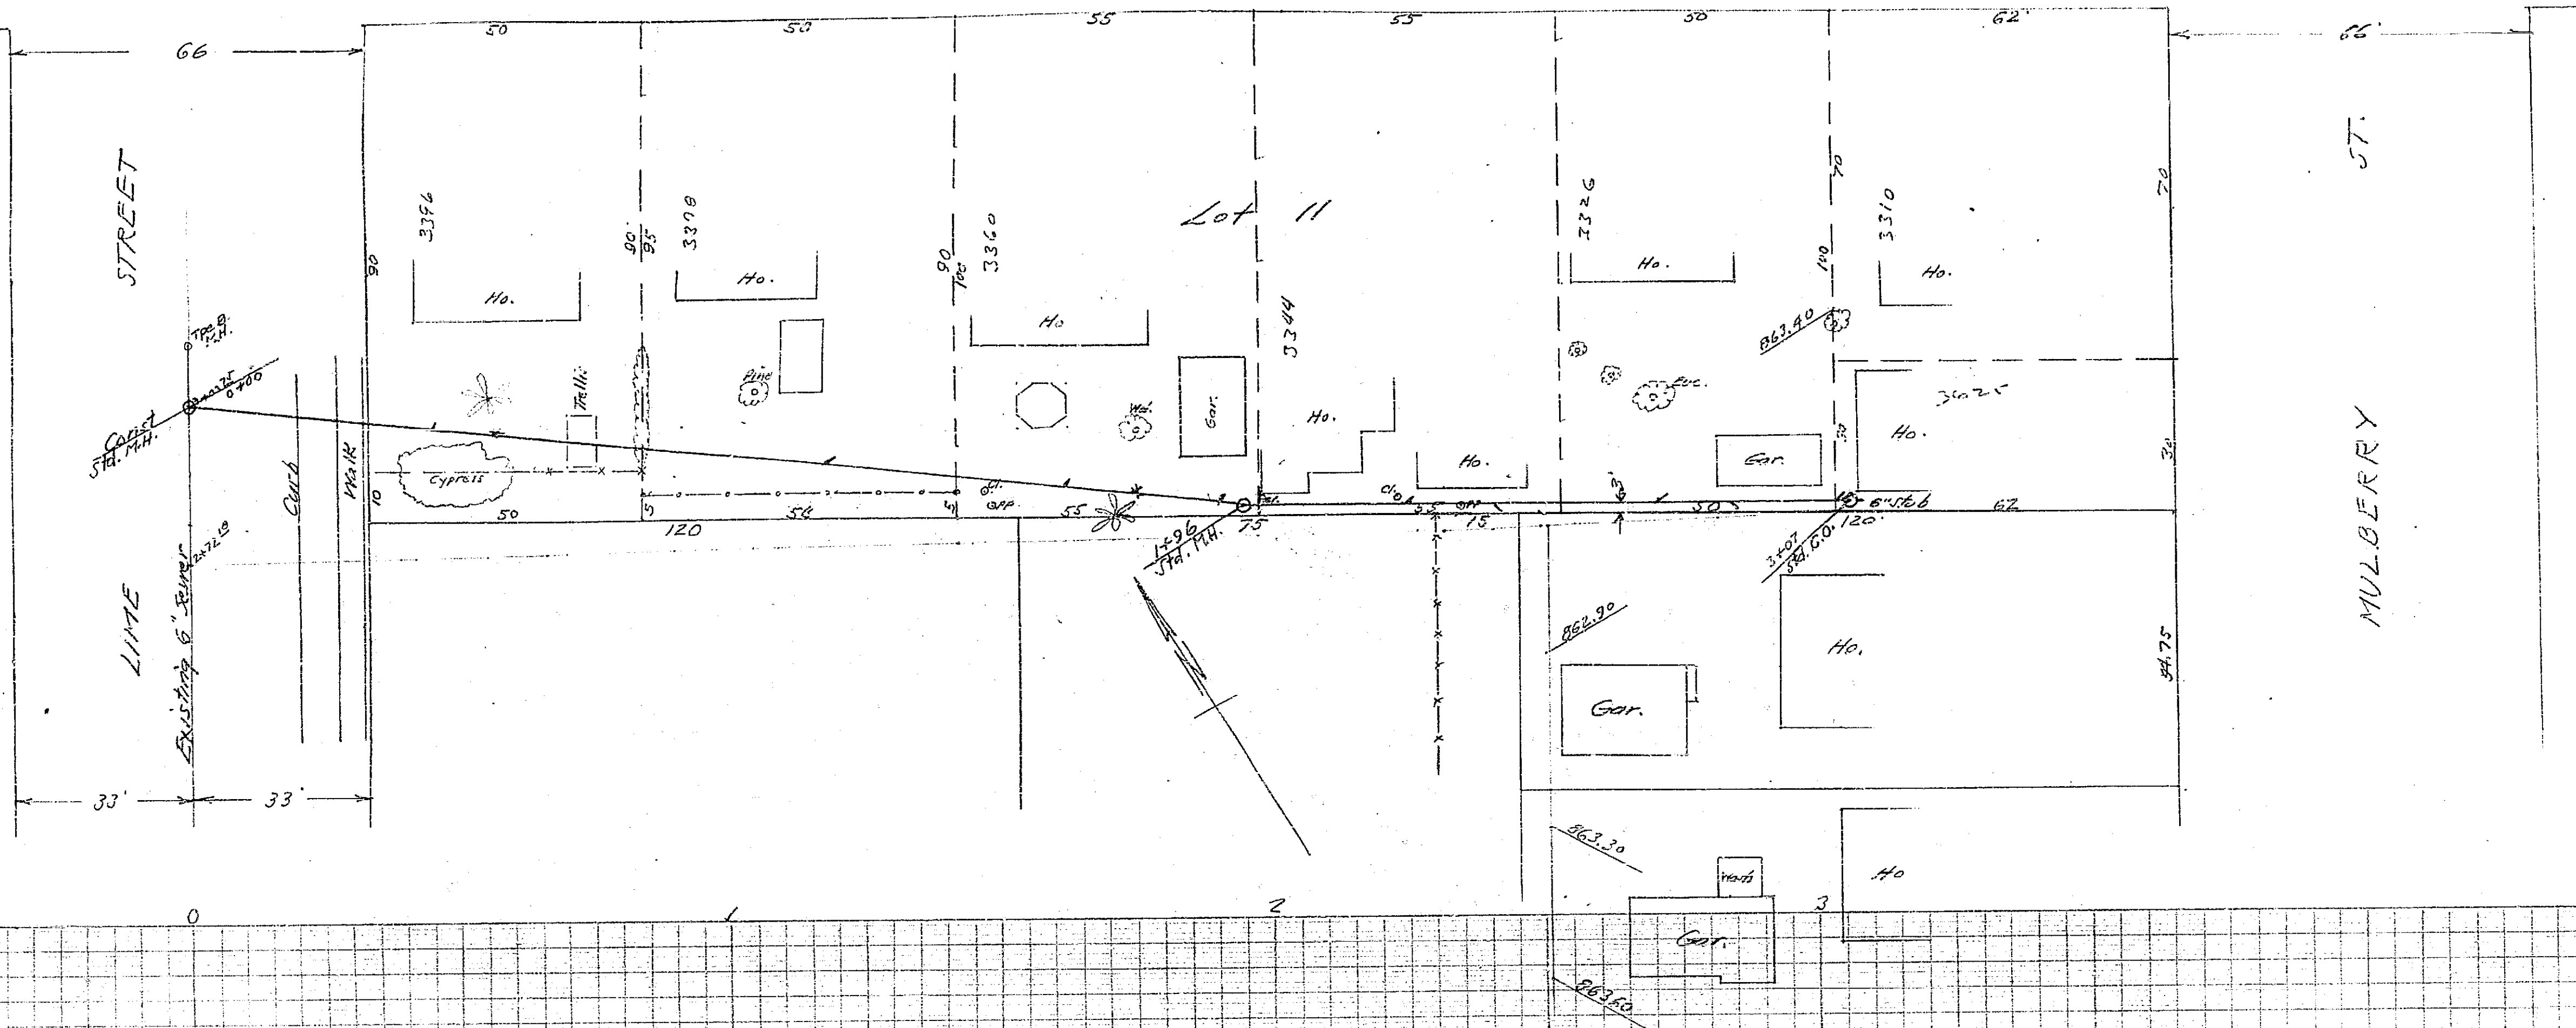

MADE IN U.S.A.  
CLEARPRINT PAPER CO.  
CLEARPRINT, INKLESS REPRODUCTION

MADE IN U.S.A.  
CLEARPRINT PAPER CO.  
CLEARPRINT, INKLESS REPRODUCTION

204-A